
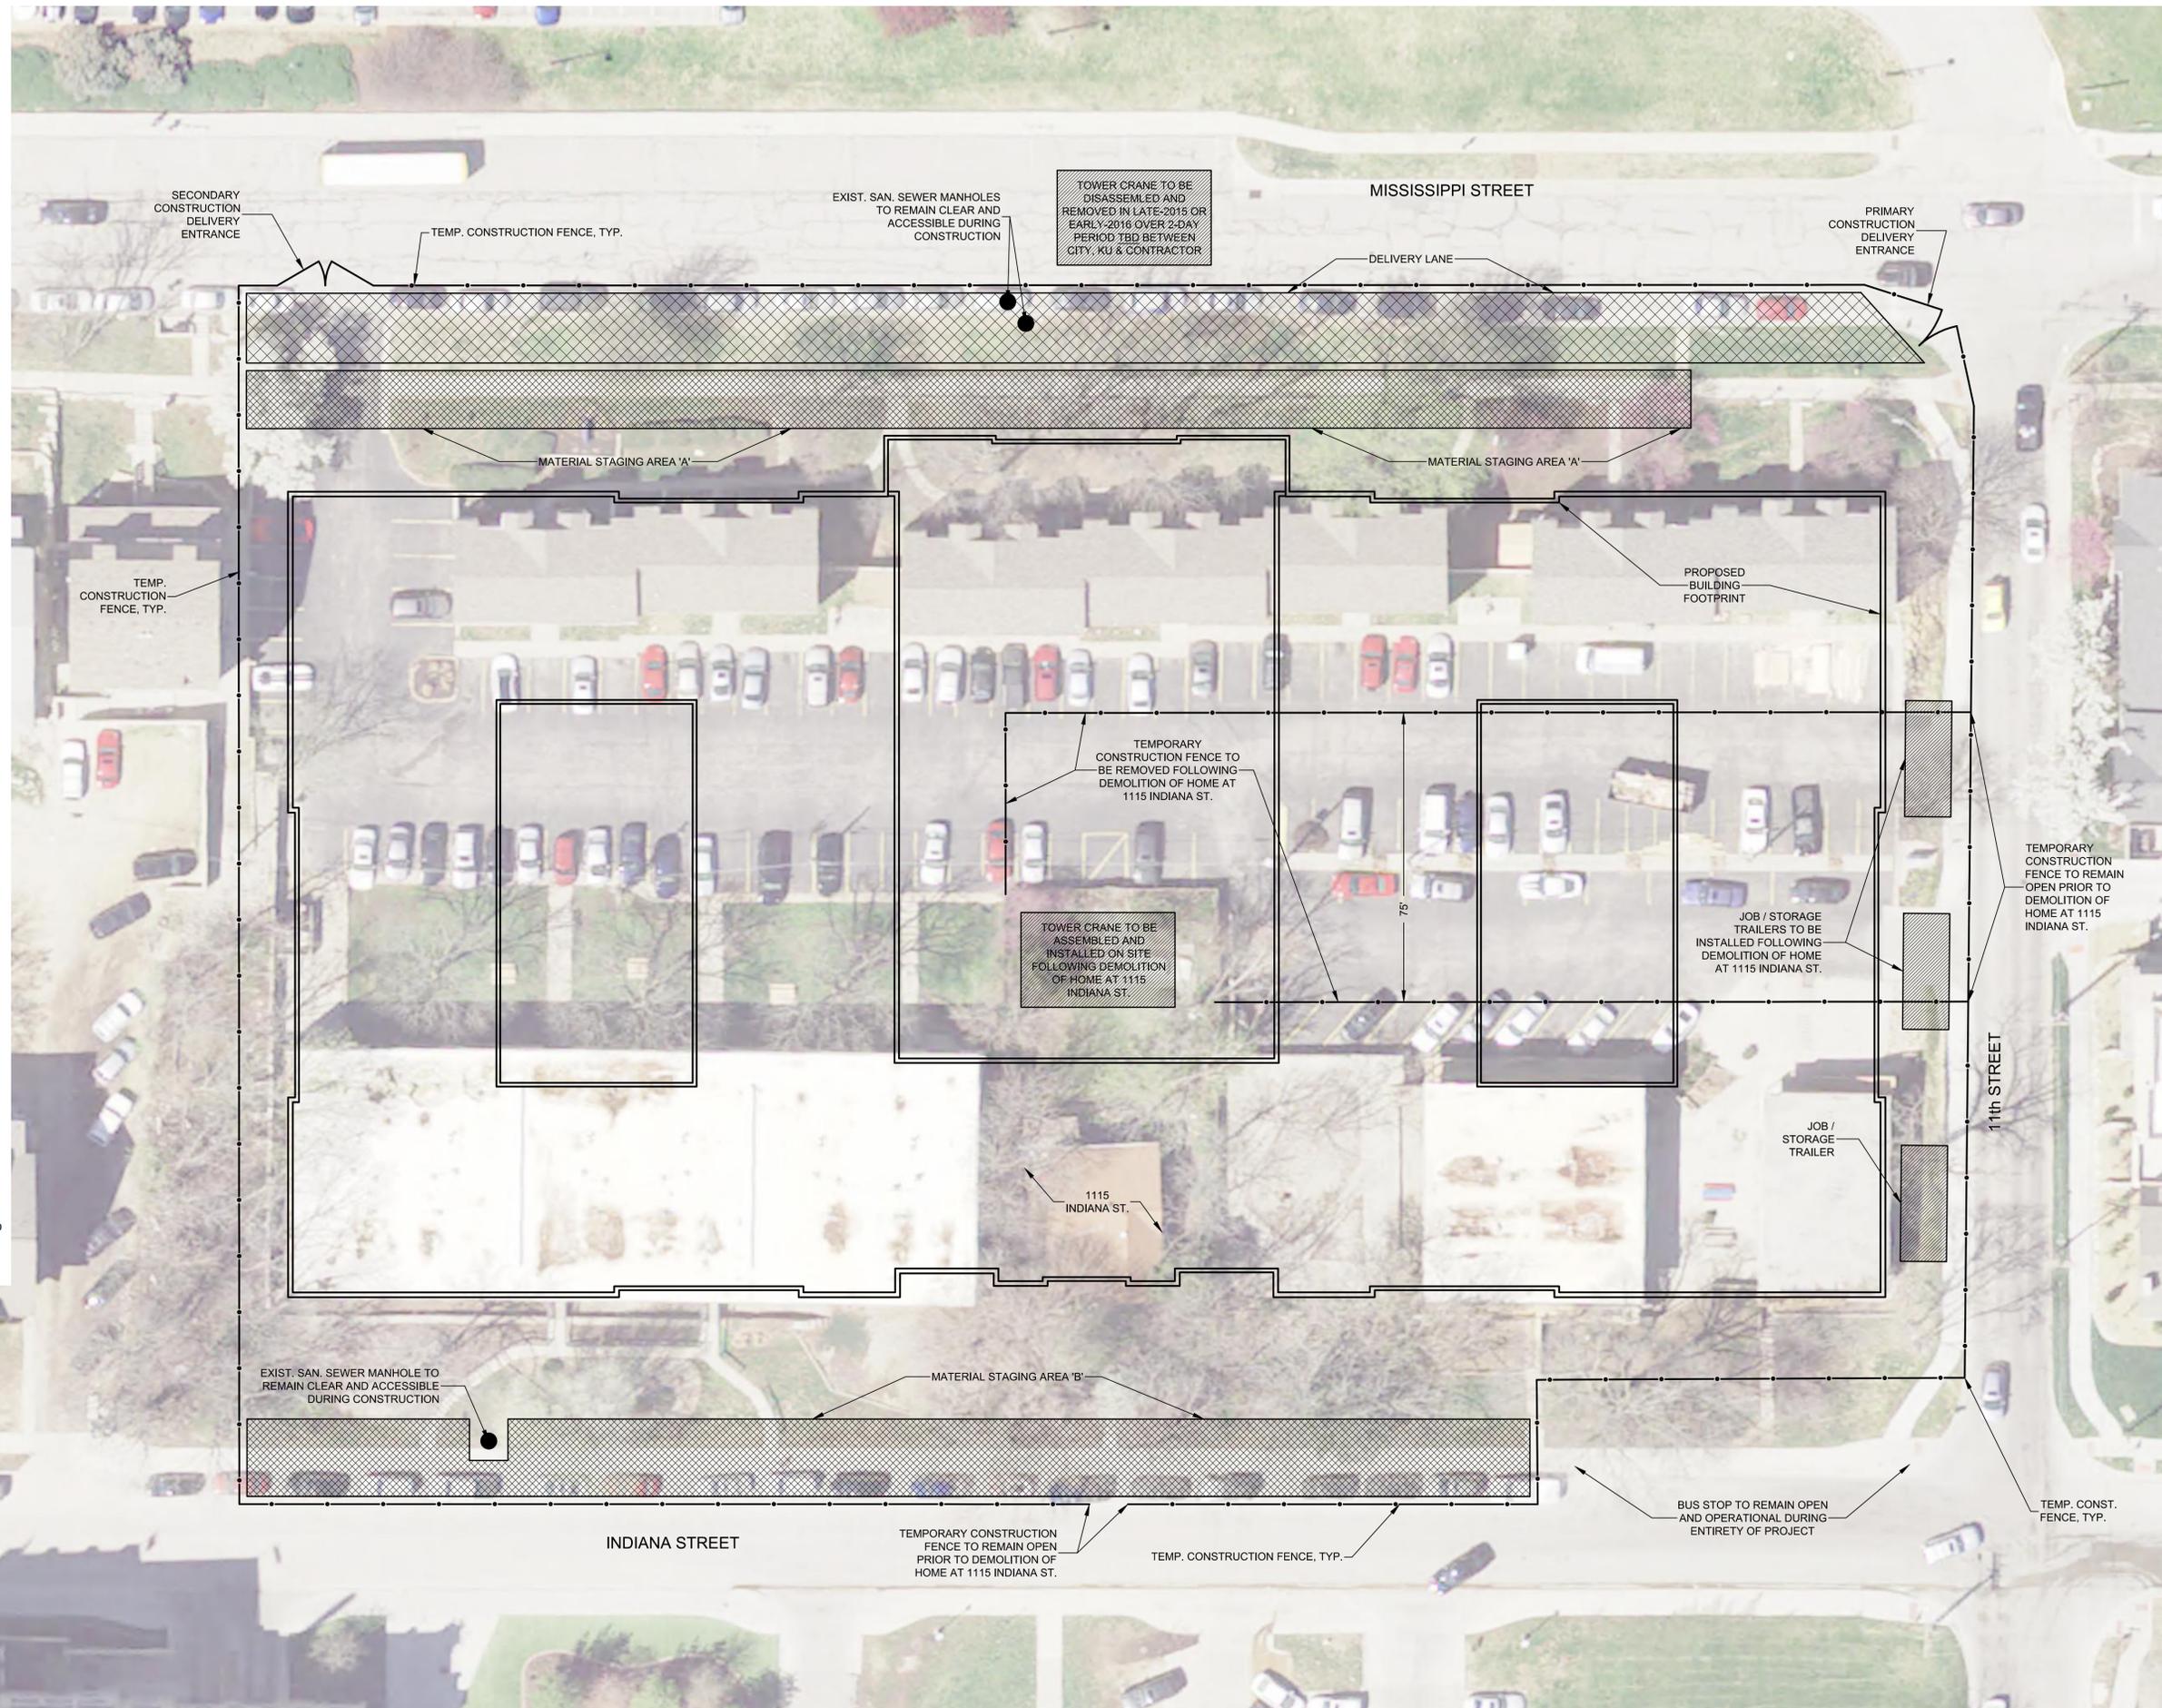


FILE NAME: R:\2013\2015\CAD\Concept-Exhibits\CONST LAYDOWN PLAN.dwg LAST SAVED BY: Brian Sturm. SAVED DATE: 12/30/2014 2:51 PM PLOTTED: 12/30/2014 3:28 PM

NOTES:

1. THE RESIDENT OF THE HOME AT 1115 INDIANA STREET IS TO BE PROVIDED SAFE VEHICULAR ACCESS BETWEEN THE HOME AND 11th STREET THROUGHOUT PHASES 1-3 OF SITE DEMOLITION, AS SHOWN.
2. THE RESIDENT OF THE HOME AT 1115 INDIANA STREET IS TO BE PROVIDED PEDESTRIAN ACCESS BETWEEN THE HOME AND INDIANA STREET THROUGHOUT PHASES 1-3 OF SITE DEMOLITION, AS SHOWN.
3. EXISTING UTILITY SERVICES AND MAIL DELIVERY TO THE HOME AT 1115 INDIANA STREET SHALL BE MAINTAINED THROUGHOUT PHASES 1-3 OF SITE DEMOLITION.
4. BUS STOP LOCATED AT THE SW CORNER OF 11th AND INDIANA STREETS TO REMAIN OPEN AND OPERATIONAL DURING THE ENTIRETY OF THE PROJECT.
5. PARALLEL PARKING ON THE WEST SIDE OF INDIANA STREET AND THE EAST SIDE OF MISSISSIPPI STREET TO BE PROHIBITED DURING THE ENTIRETY OF THE PROJECT.
6. TOWER CRANE DISASSEMBLY TO REQUIRE FULL CLOSURE OF MISSISSIPPI STREET FOR A 2-DAY PERIOD IN LATE-2015 OR EARLY-2016. EXACT DATES TO BE DETERMINED THROUGH COORDINATION BETWEEN CITY, KU AND GENERAL CONTRACTOR AT A LATER DATE.
7. ONE LANE OF TRAFFIC IN EACH DIRECTION ON ALL SURROUNDING STREETS SHALL BE MAINTAINED AT ALL TIMES DURING THE PROJECT WITH THE EXCEPTION OF THE TOWER CRANE DISASSEMBLY, AS NOTED ABOVE.
8. SEE SHEET 2, "AUTO TURN ANALYSIS," FOR DEPICTION OF SEMI-TRAILER APPROACH TO PROJECT SITE

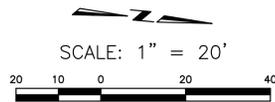

LANDPLAN ENGINEERING PA
 Lawrence, KS • Kansas City, MO • The Woodlands, TX
 1310 Wakarusa Drive, Suite 100
 Lawrence, Kansas 66049
 785.843.7530(p) | 785.843.2410(f)
 info@landplan-pa.com | www.landplan-pa.com

©Landplan Engineering, P.A. 2014. This drawing is copyrighted by Landplan Engineering, P.A. This drawing may not be photocopied, traced, or copied in any manner without the written permission of Landplan Engineering, P.A.

**1111 INDIANA STREET
 LAWRENCE, KANSAS 66044
 HERE @ KANSAS
 CONSTRUCTION LAYDOWN PLAN**

| REV | DATE | DESCRIPTION |
|-----|------|-------------|
| | | |
| | | |
| | | |

**FOR COORDINATION PURPOSES ONLY
 NOT FOR CONSTRUCTION**

DATE: 12/30/14
 PROJECT NO.: 20132015
 DESIGNED BY: LPE/SC
 DRAWN BY: BS
 CHECKED BY: BS

ISSUE SHEET NO. **1**
 OF **2** SHEETS