


**NOTE:**  
 9TH STREET CLOSURE TO OCCUR DURING THE PERIOD OF MAY 26TH TO JUNE 7TH FOR A TIME NOT TO EXCEED NINE CONSECUTIVE DAYS.

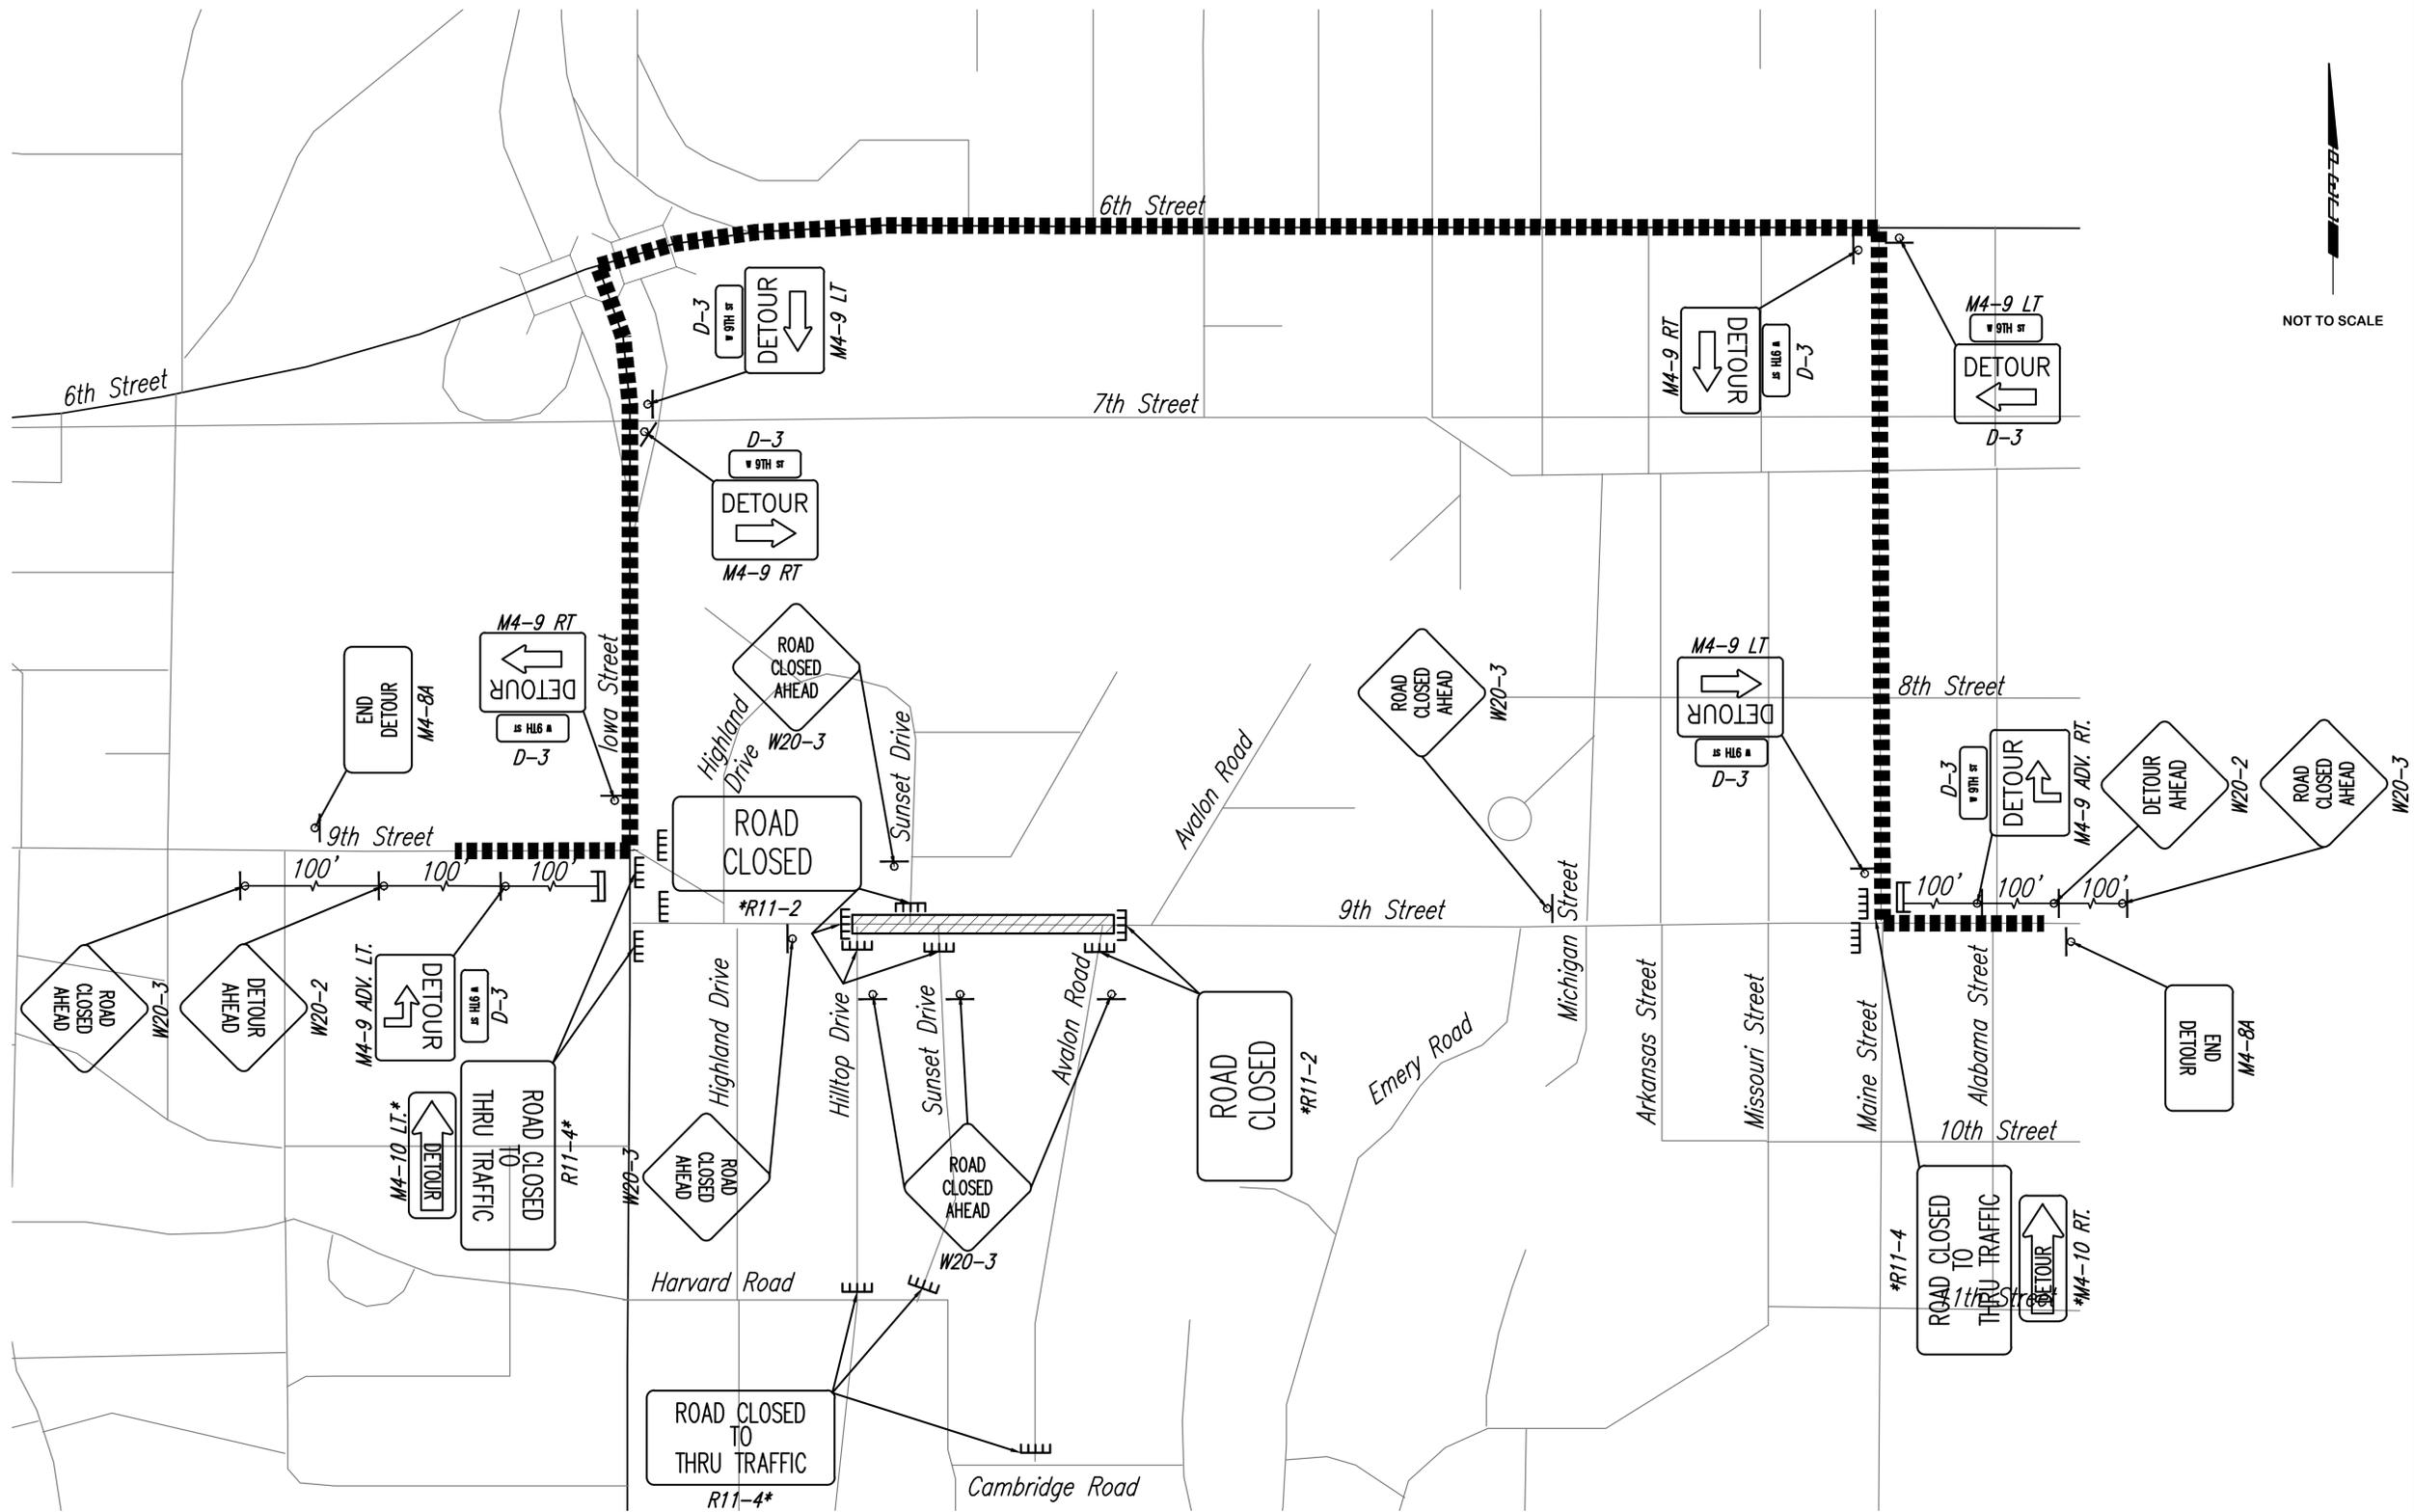

9TH ST  
 CLOSED  
 5/26-6/7

CLOSED AT  
 HILLTOP  
 TO AVALON

VARIABLE MESSAGE BOARD

- LEGEND**
-  WORK ZONE
  -  9TH STREET DETOUR
  -  VARIABLE MESSAGE BOARD
  -  SIGN
  -  TYPE III BARRICADES
  -  MOUNT ON TYPE III BARRICADES

No.	Revision	By	Date
CITY OF LAWRENCE 2014 - 2015 WATERMAIN RELOCATION PROGRAM AVALON ROAD WATERLINE REPLACEMENT  <b>9TH STREET DETOUR</b>			
<b>PEC</b>		PROFESSIONAL ENGINEERING CONSULTANTS, P.A. 616 VERMONT ST., STE B. LAWRENCE, KS 66044 785-842-8464 www.pec1.com	
Designed by	JLF	Job No.	14A01-002-3975
Drawn by	BCH	Date	JANUARY 2015
			Sht.

Saved: 03-02-2015 8:08:06 AM by: BRANLIDRETH  
 Plot Scale: 1" = 100'-00" 02-2015 8:43:31 AM by: BRANLIDRETH  
 C:\Users\BRANLIDRETH\AppData\Local\Temp\Drawings\14A01-002-3975-9TH STREET DETOUR