



City of Lawrence
PLANNING & DEVELOPMENT SERVICES

Building Safety Division
1 Riverfront Plaza, Suite 110
PO Box 708
Lawrence, KS 66044
Phone: (785) 832-7700
Fax: (785) 832-3110
www.lawrenceks.org
buildinginspections@lawrenceks.org

SIGN PERMIT APPLICATION*

Date: 05/04/2015

Project Name: Lawrence Workforce Center - 516th 2

Project Address: 2920 Haskell Avenue

Type of work: Construct New Sign Permanent
-OR-
 Rework or Replace Existing Sign Temporary from: 05/11/15 to 06/11/15

Type of Sign Ground Sign Wall Sign Awning/Canopy Banner
 Other: _____
 Non-Illuminated Illuminated (method) _____

Sign to be constructed of: 1000 x 1000 Denier, 13oz Exterior Grade Scrim Banner

Sign Size: Sign Width: 8' Sign Height: 3' Total Sq Ft: 24

Ground Signs: Height from grade to top of sign: 5'
Distance from street right-of-way: 30'

Wall Signs: Business facade width (ft) _____ height (ft) _____ Total Sq Ft: _____

Estimated Value: \$200

- *Required Attachments:**
- *A site plan showing sign placement on the property
 - *A drawing or photograph detail showing sign graphics and dimensions
 - *An elevation drawing or photograph showing sign placement on walls

Please attach these and any other relevant documentation. Email completed applications and accompanying documentation to the City of Lawrence Development Services Division at buildinginspections@lawrenceks.org.

Sign Contractor: Lawrence Sign Up

Applicant Name (please print): _____ Hugh Carter

Phone Number: (785) 764-3362 Email: hcarter@lawrencechamber.com

Electrical Contractor (if required): _____

I hereby certify, to the best of my knowledge and belief, that all of the information on this application and on drawings submitted in support of this application are accurate. I understand that any sign that is installed that is inconsistent or in conflict with this application, the supporting drawings, or the sign regulations of the City is a violation of the City Code. I also understand that the inadvertent approval of a sign application by the City that is not in compliance with the sign regulations of the City does not create any legal nonconforming status, nor does it remove any obligation to bring the sign into compliance. I further understand that no sign shall be installed until a sign permit has been approved by the City.

Applicant Signature 05/04/2015
Date






The Dwayne Peaslee Technical Training Center
LAWRENCE, KANSAS

03.23.2015
SCALE: 1:80

TREANOR
ARCHITECTS

SCALE: 1" = 80'
0 20 40 60 80 100



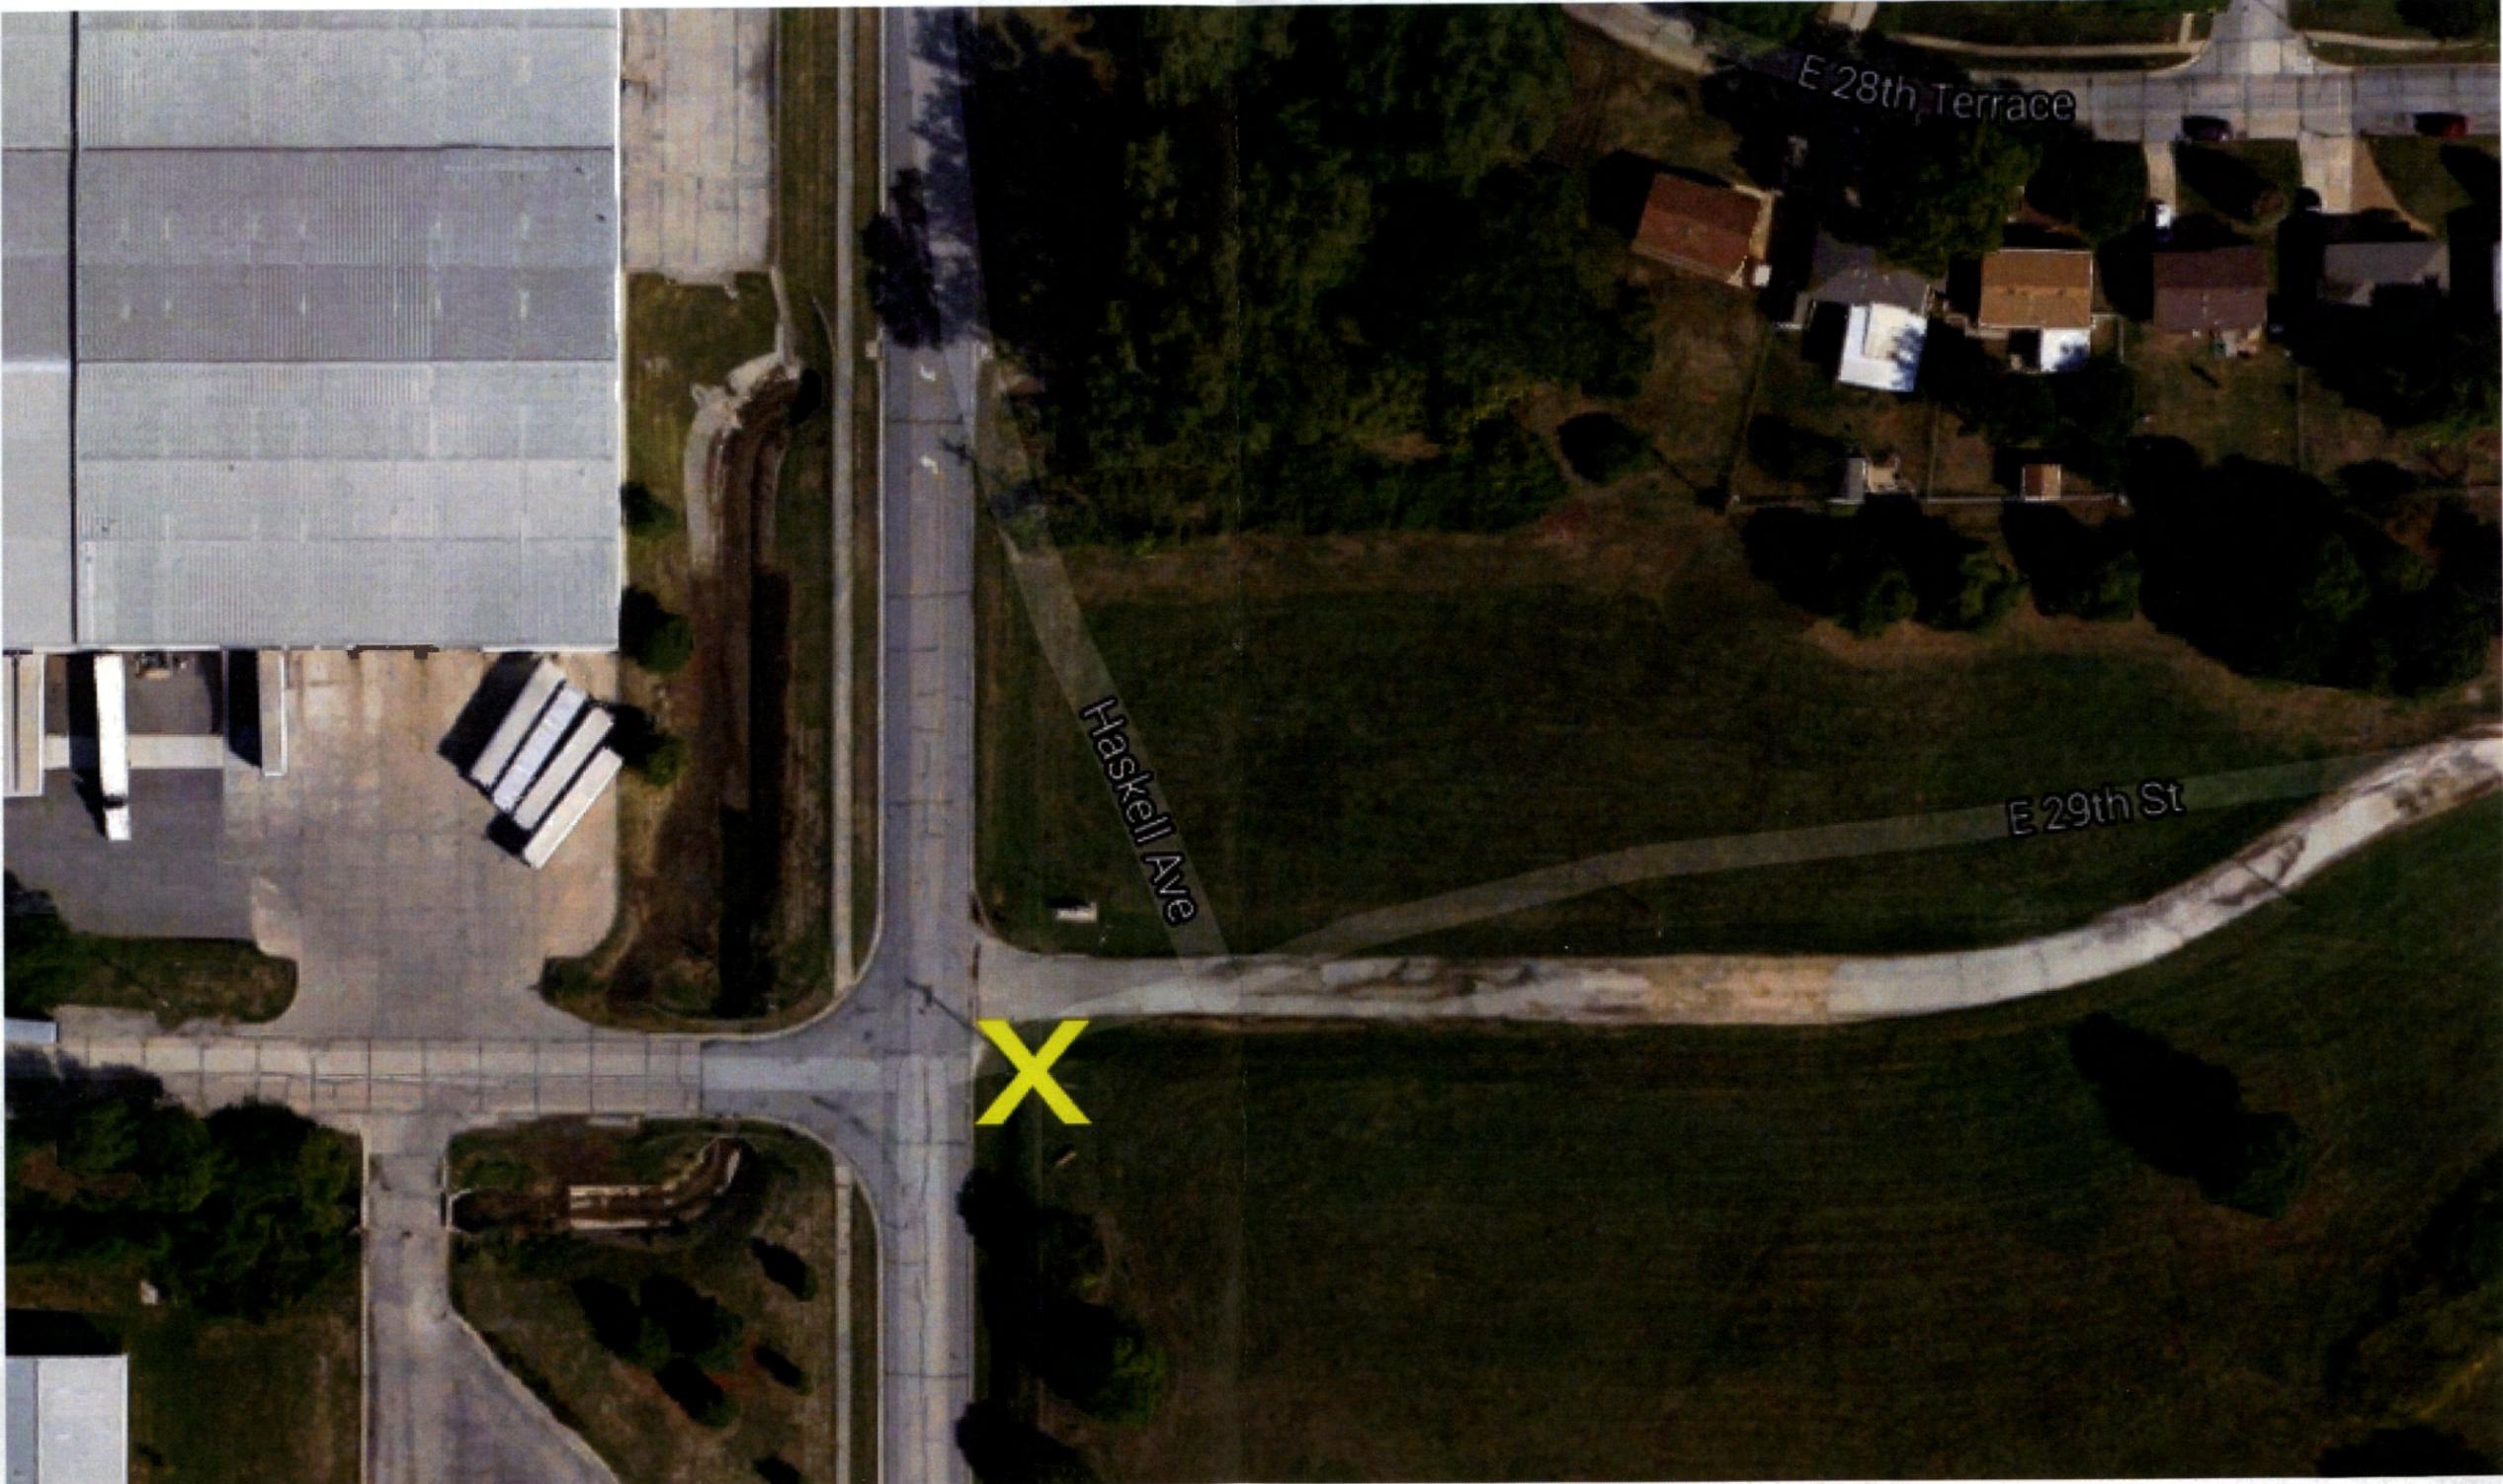

E 28th Terrace

Haskell Ave

E 29th St

X