
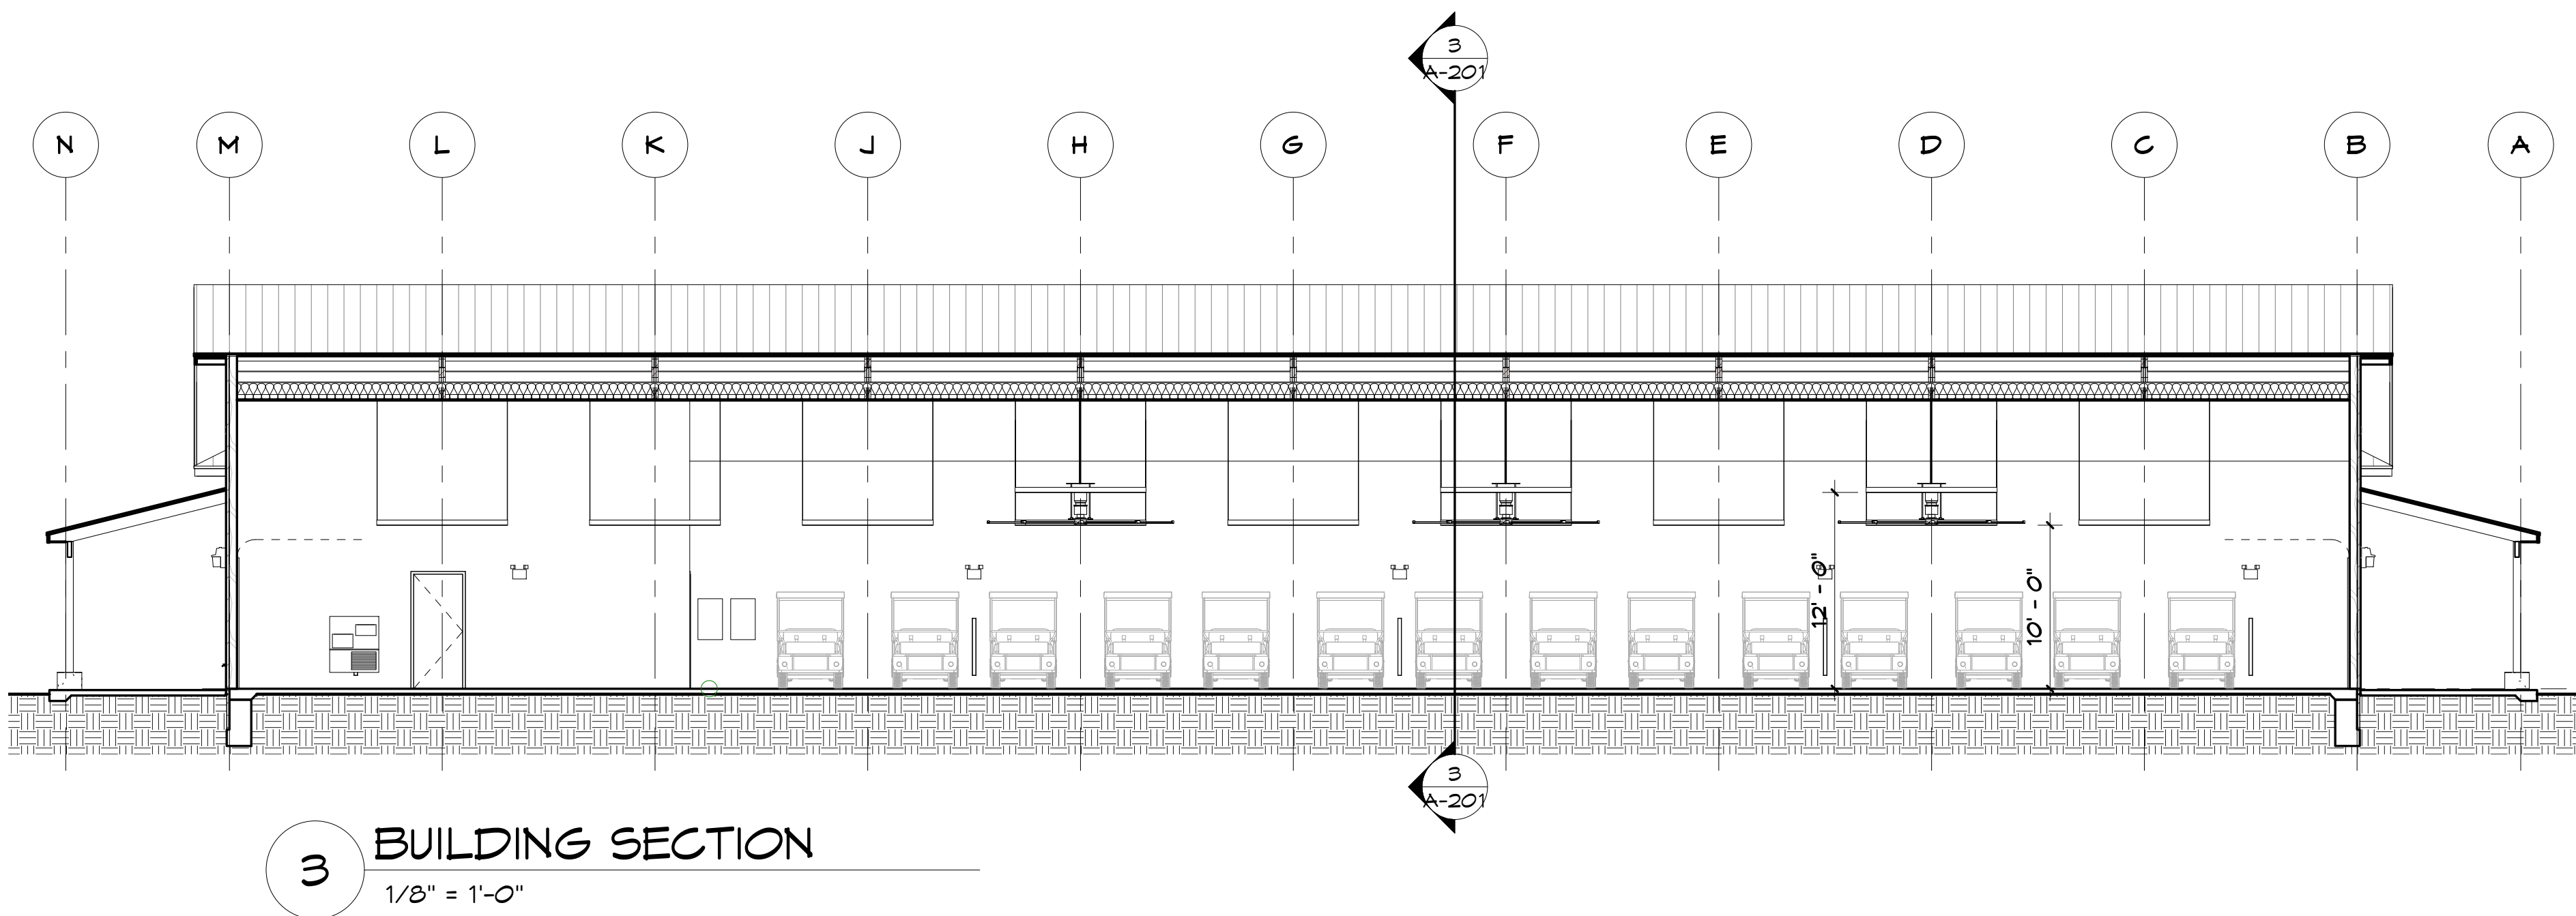
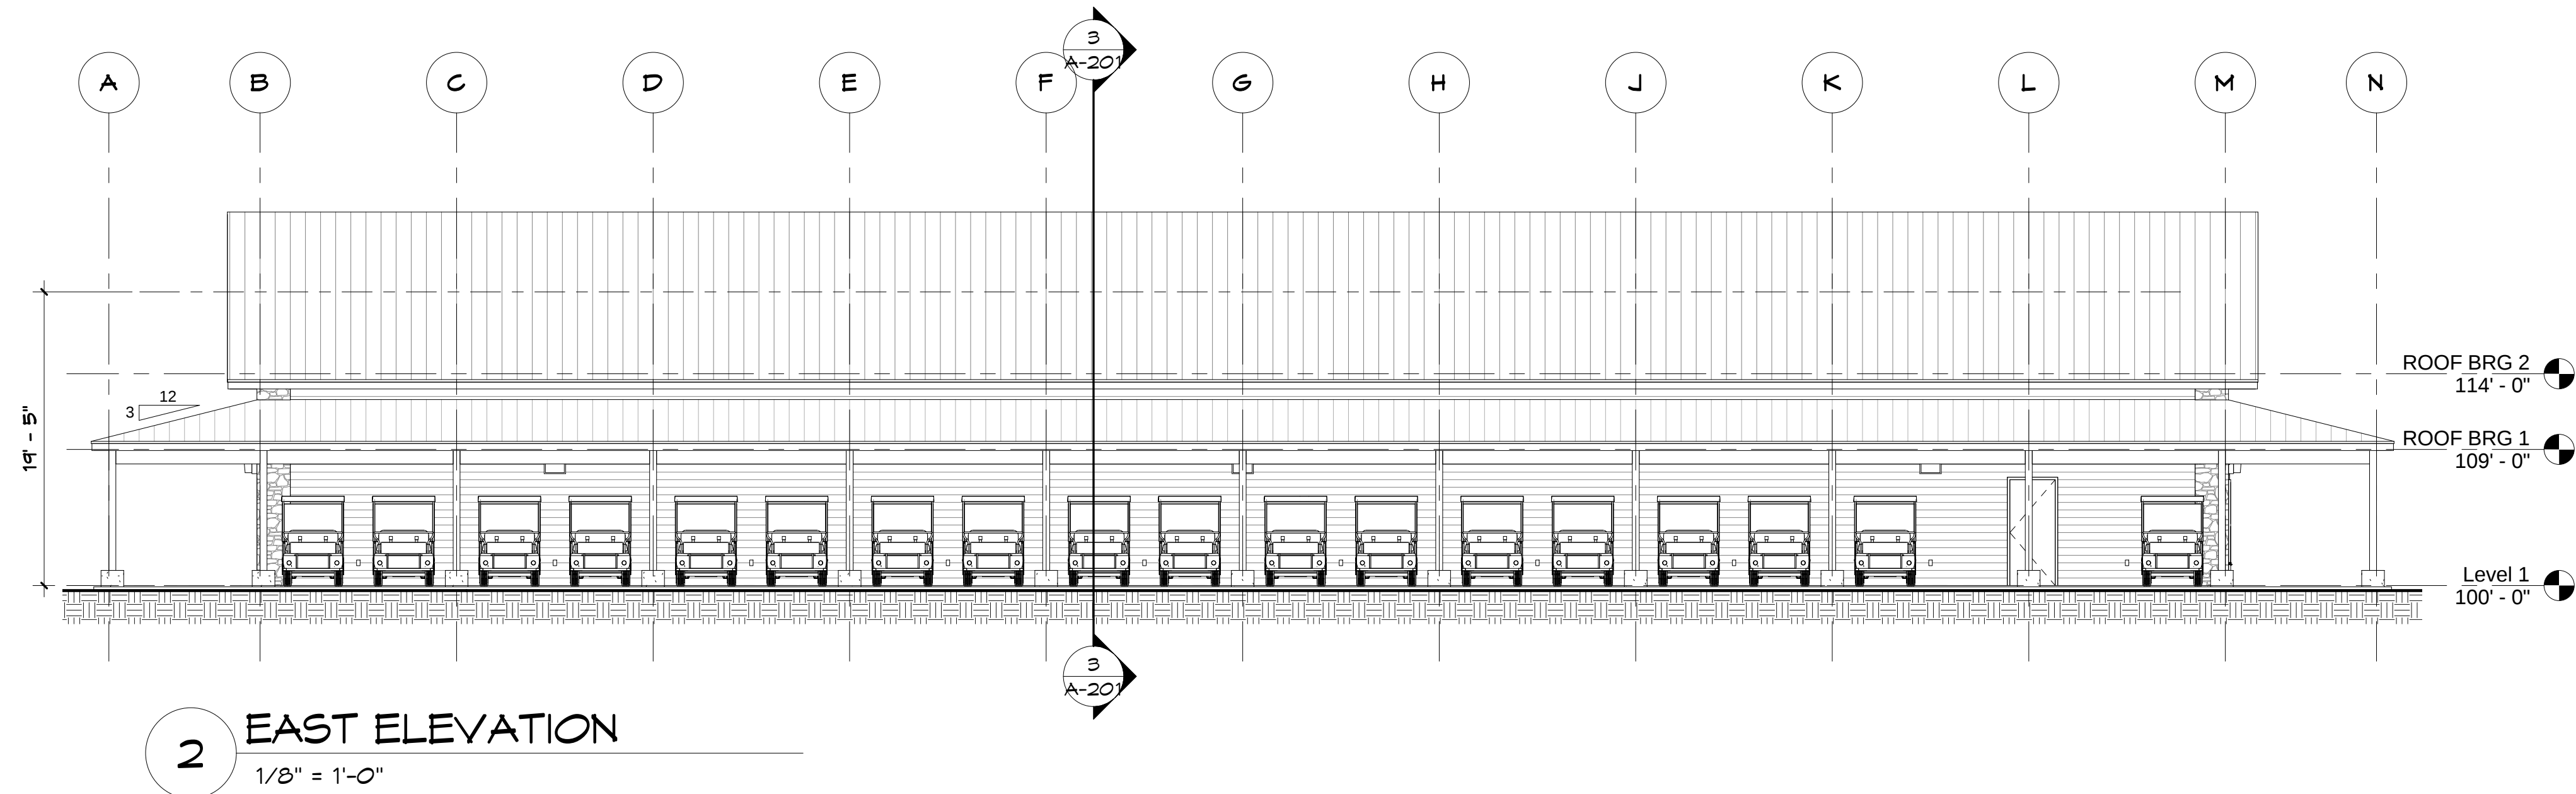


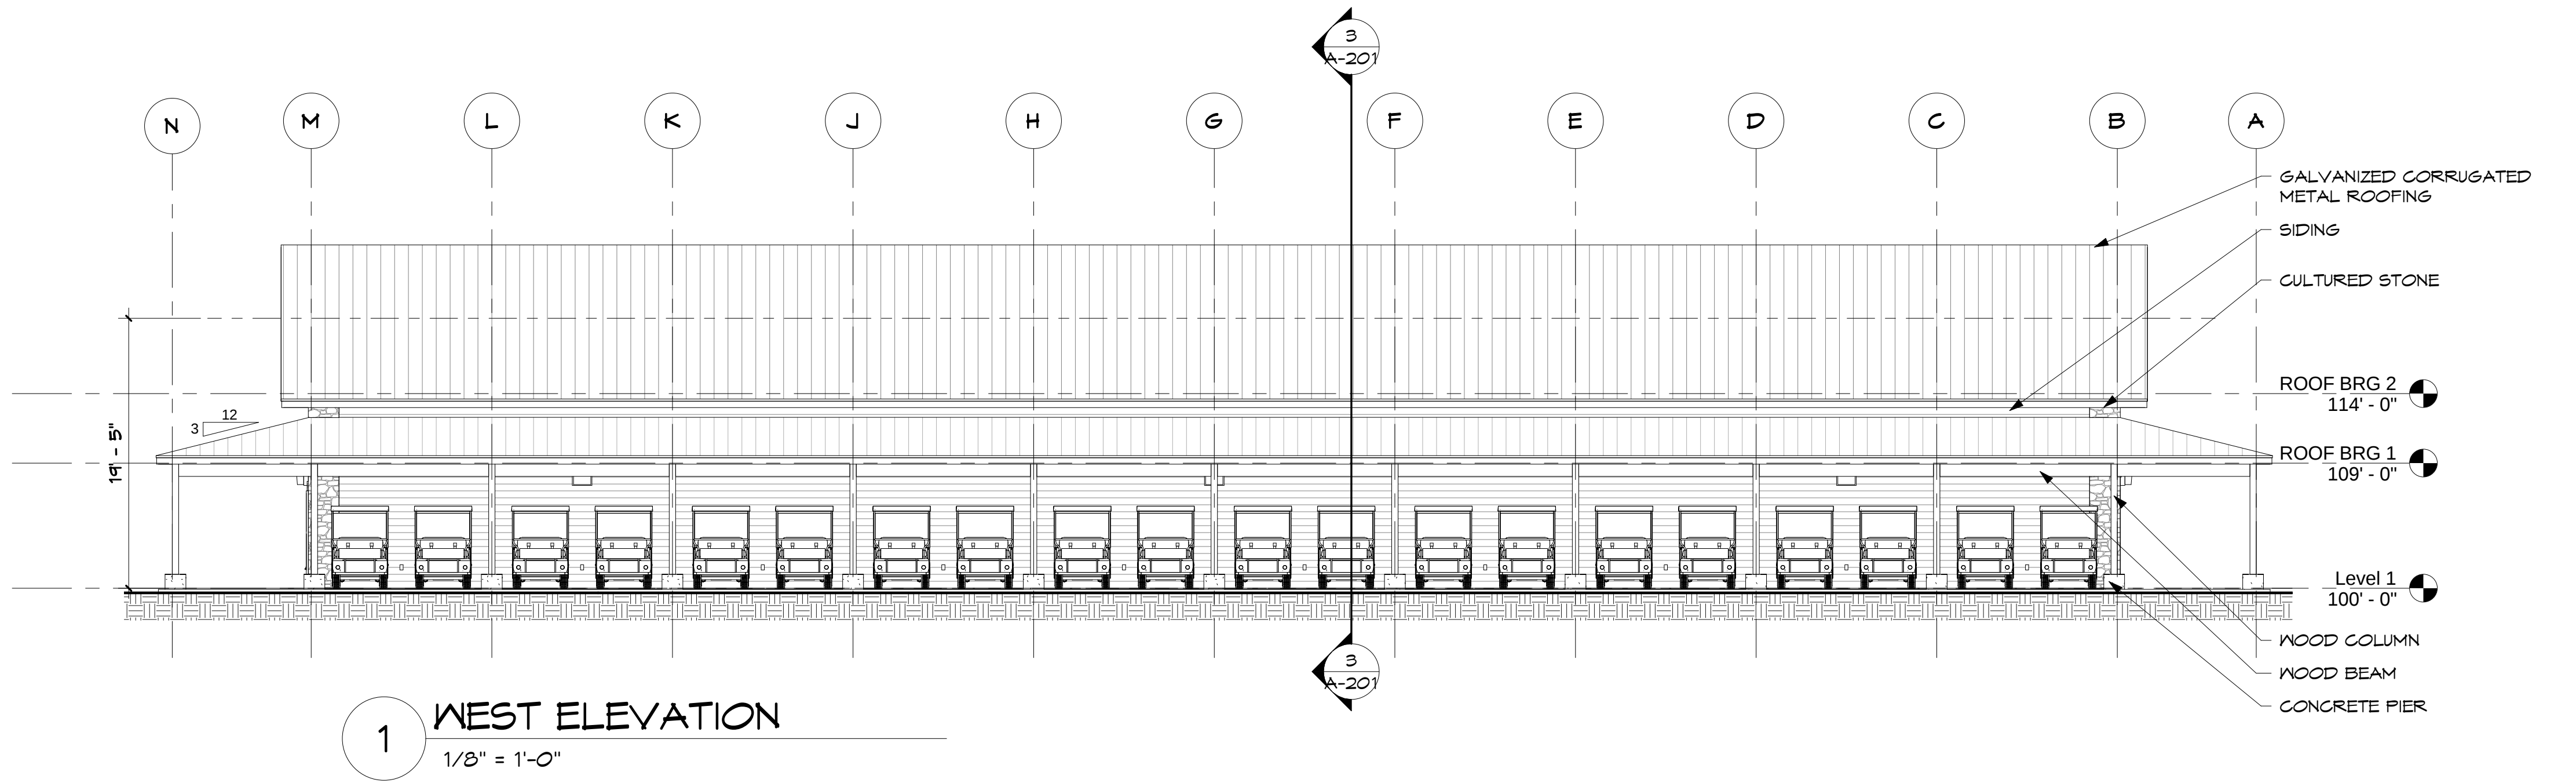

PLANNING DOCUMENT
NOT FOR CONSTRUCTION

paulwerner
ARCHITECTS

123 W. 8th STREET
SUITE B2
LAWRENCE, KS 66044
OFFICE: 785.832.0804
FAX: 785.832.0890

© PAUL WERNER ARCHITECTS, L.L.C.
THIS DRAWING IS COPYRIGHTED WORK BY
PAUL WERNER ARCHITECTS, L.L.C. THIS
DRAWING MAY NOT BE PHOTOGRAPHED,
TRACED OR COPIED IN ANY MANNER
WITHOUT THE WRITTEN PERMISSION OF PAUL
WERNER ARCHITECTS, L.L.C.

MULTI-PURPOSE ACCESSORY
BUILDING/GOLF CART STORAGE




Lawrence, Kansas

PROJECT# 0606
Dec 12, 2016

PROGRESS: DATE:
Scheme 1 2/14/2017

REVISION: DATE:

A-200

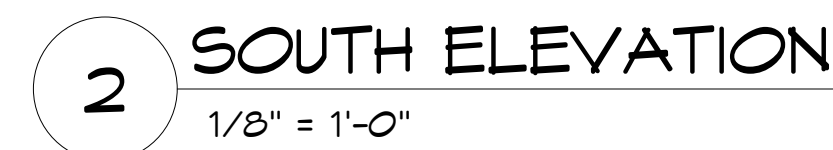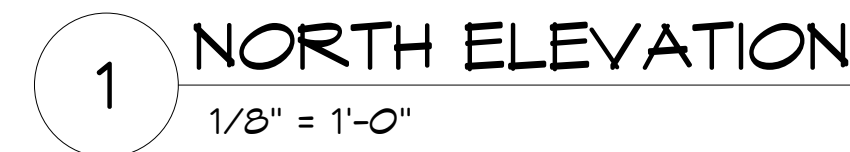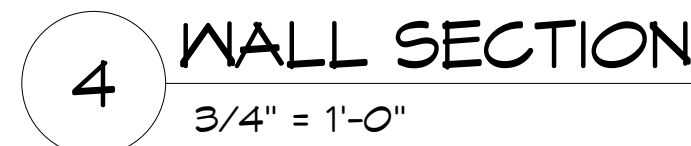

ROOF BRG 2
114' - 0"

ROOF BRG 1
109' - 0"

el 1
20' - 0"

PLANNING DOCUMENT
NOT FOR CONSTRUCTION