




CONCEPT

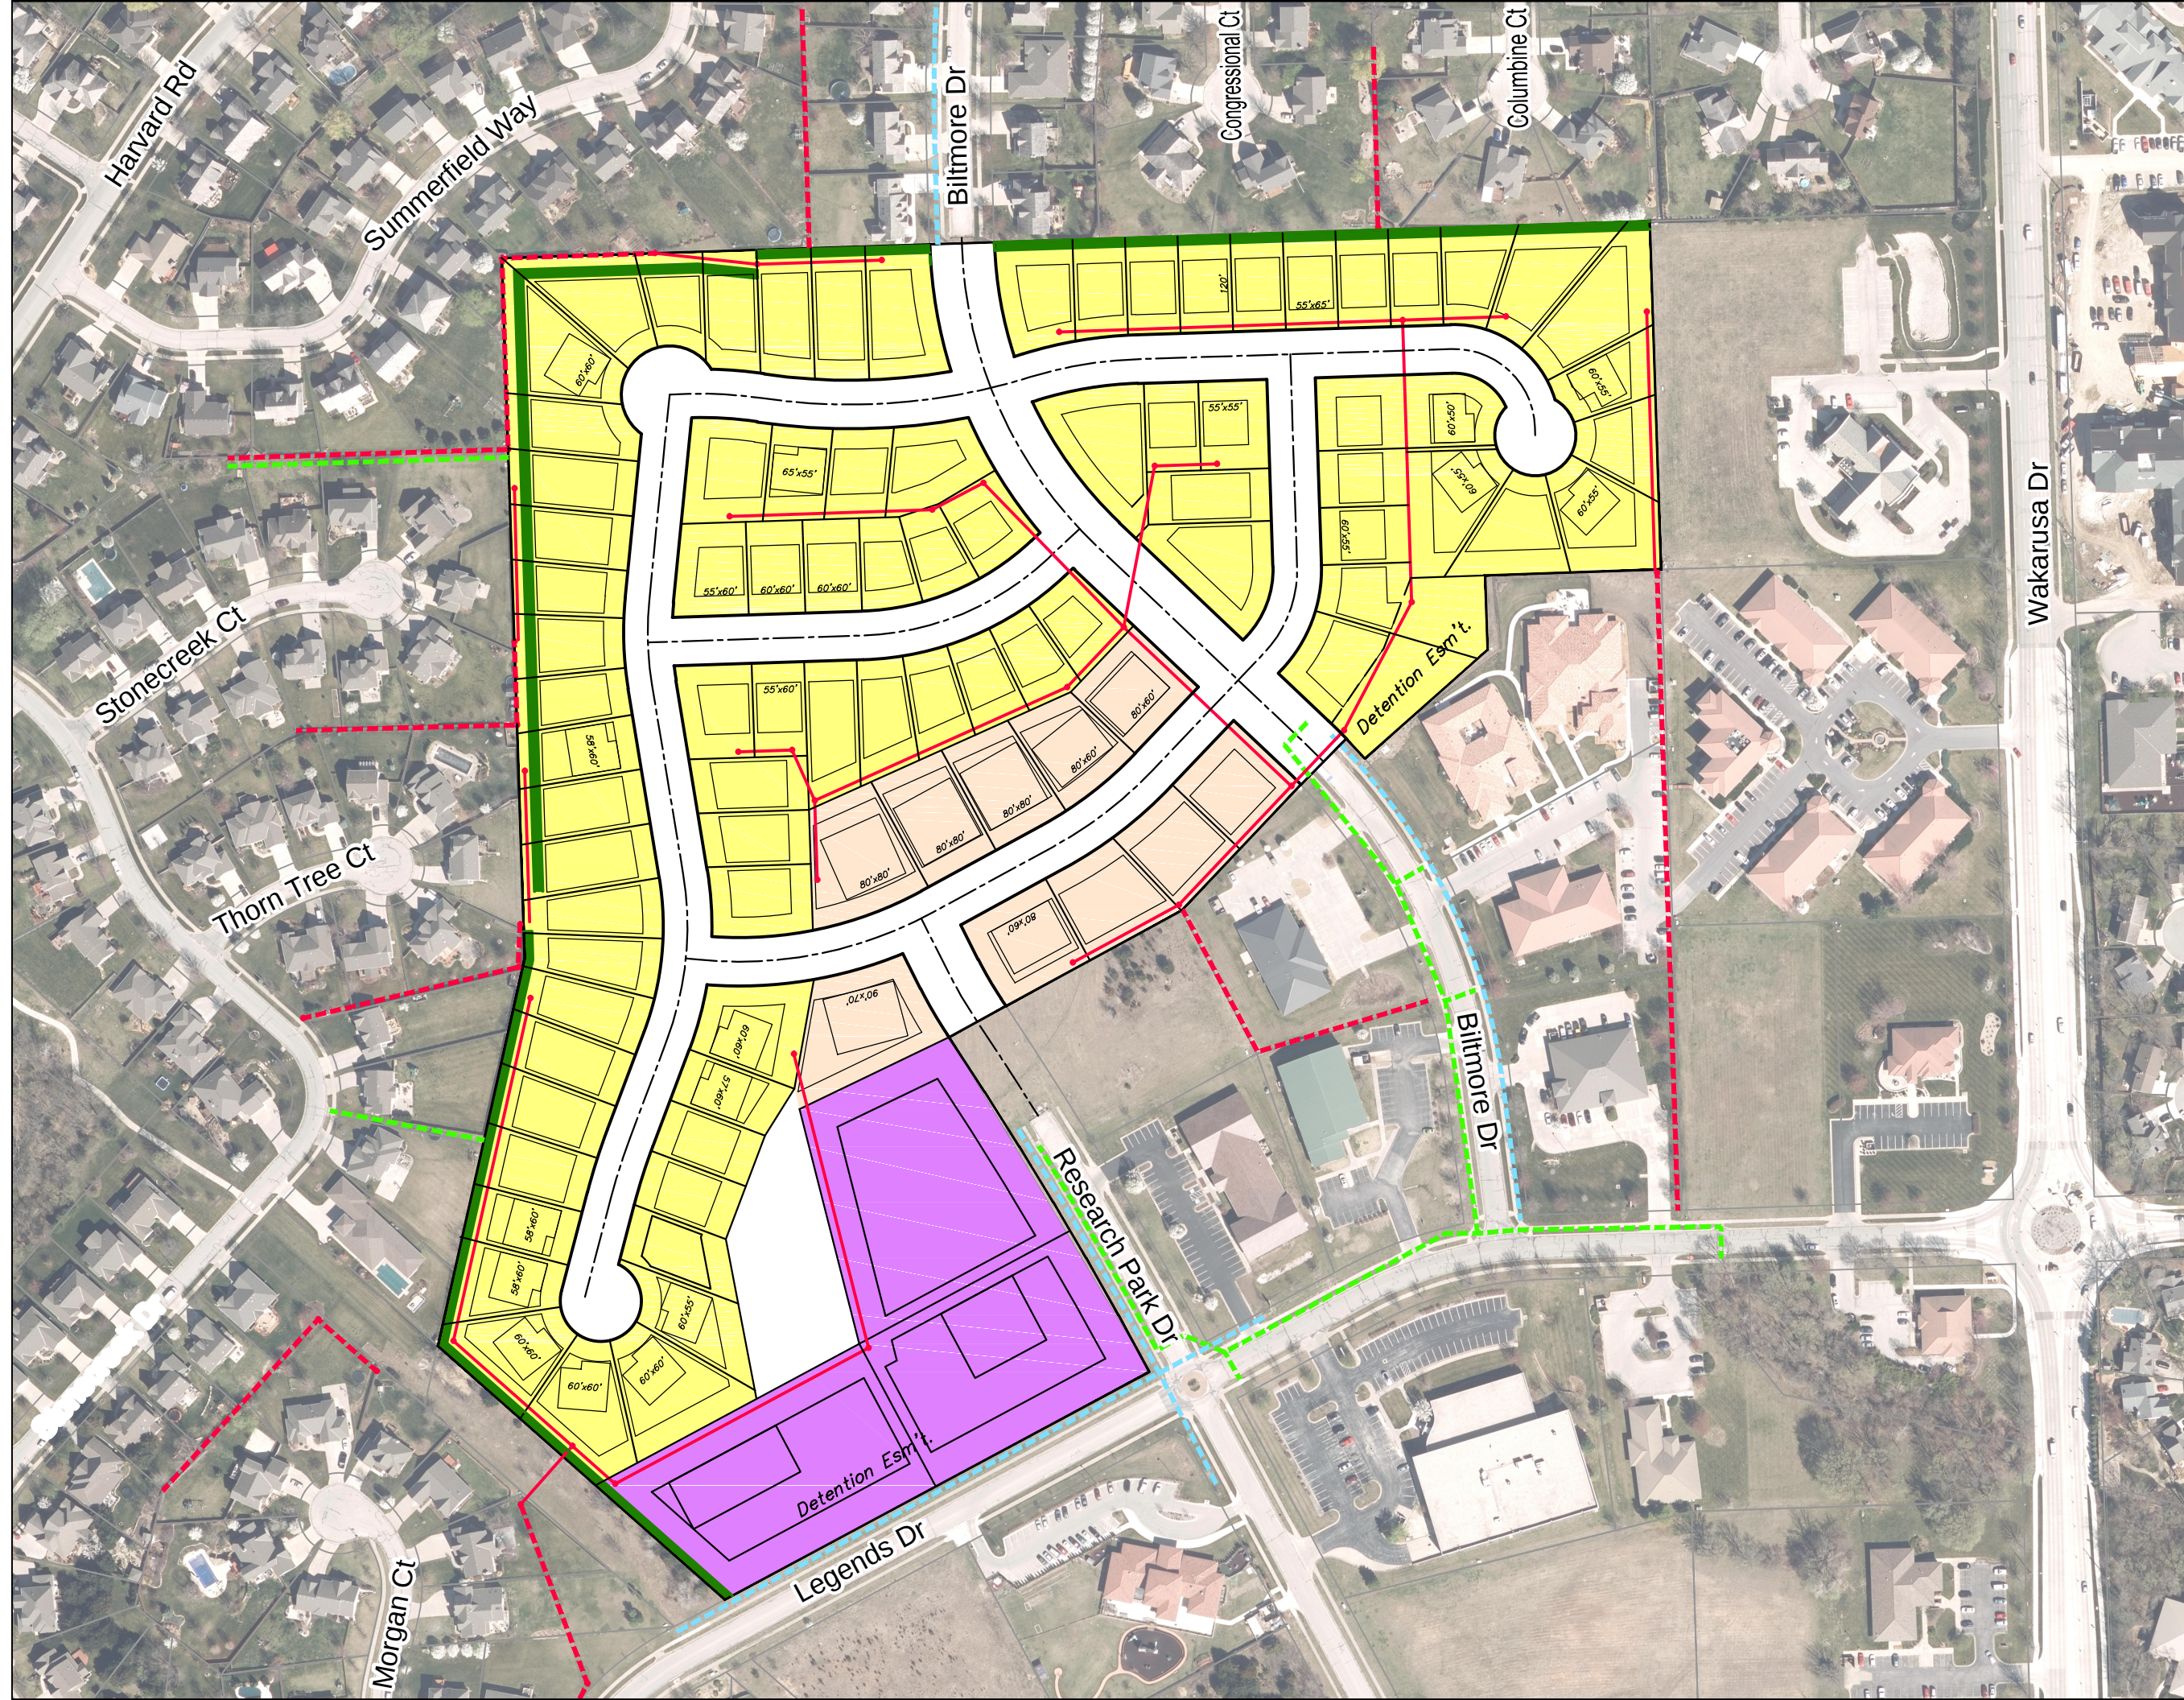


CONCEPT GRAPHIC
by BG Consultants, Inc.
Feb. 7, 2017
(updated Feb. 15, 2017)


- ==== = Exist. San. Sewer
- ==== = Exist. Storm Sewer
- ==== = Exist. Waterline

-  = RS7
-  = RM12D




LOT SUMMARY			
	Phase 1	Phase 2	Total
RS7:	tbd	tbd	82
RM12D:	tbd	tbd	20
Total:	tbd	tbd	102

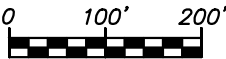

Scale: 1" = 200'
(plotted on 11"x17")

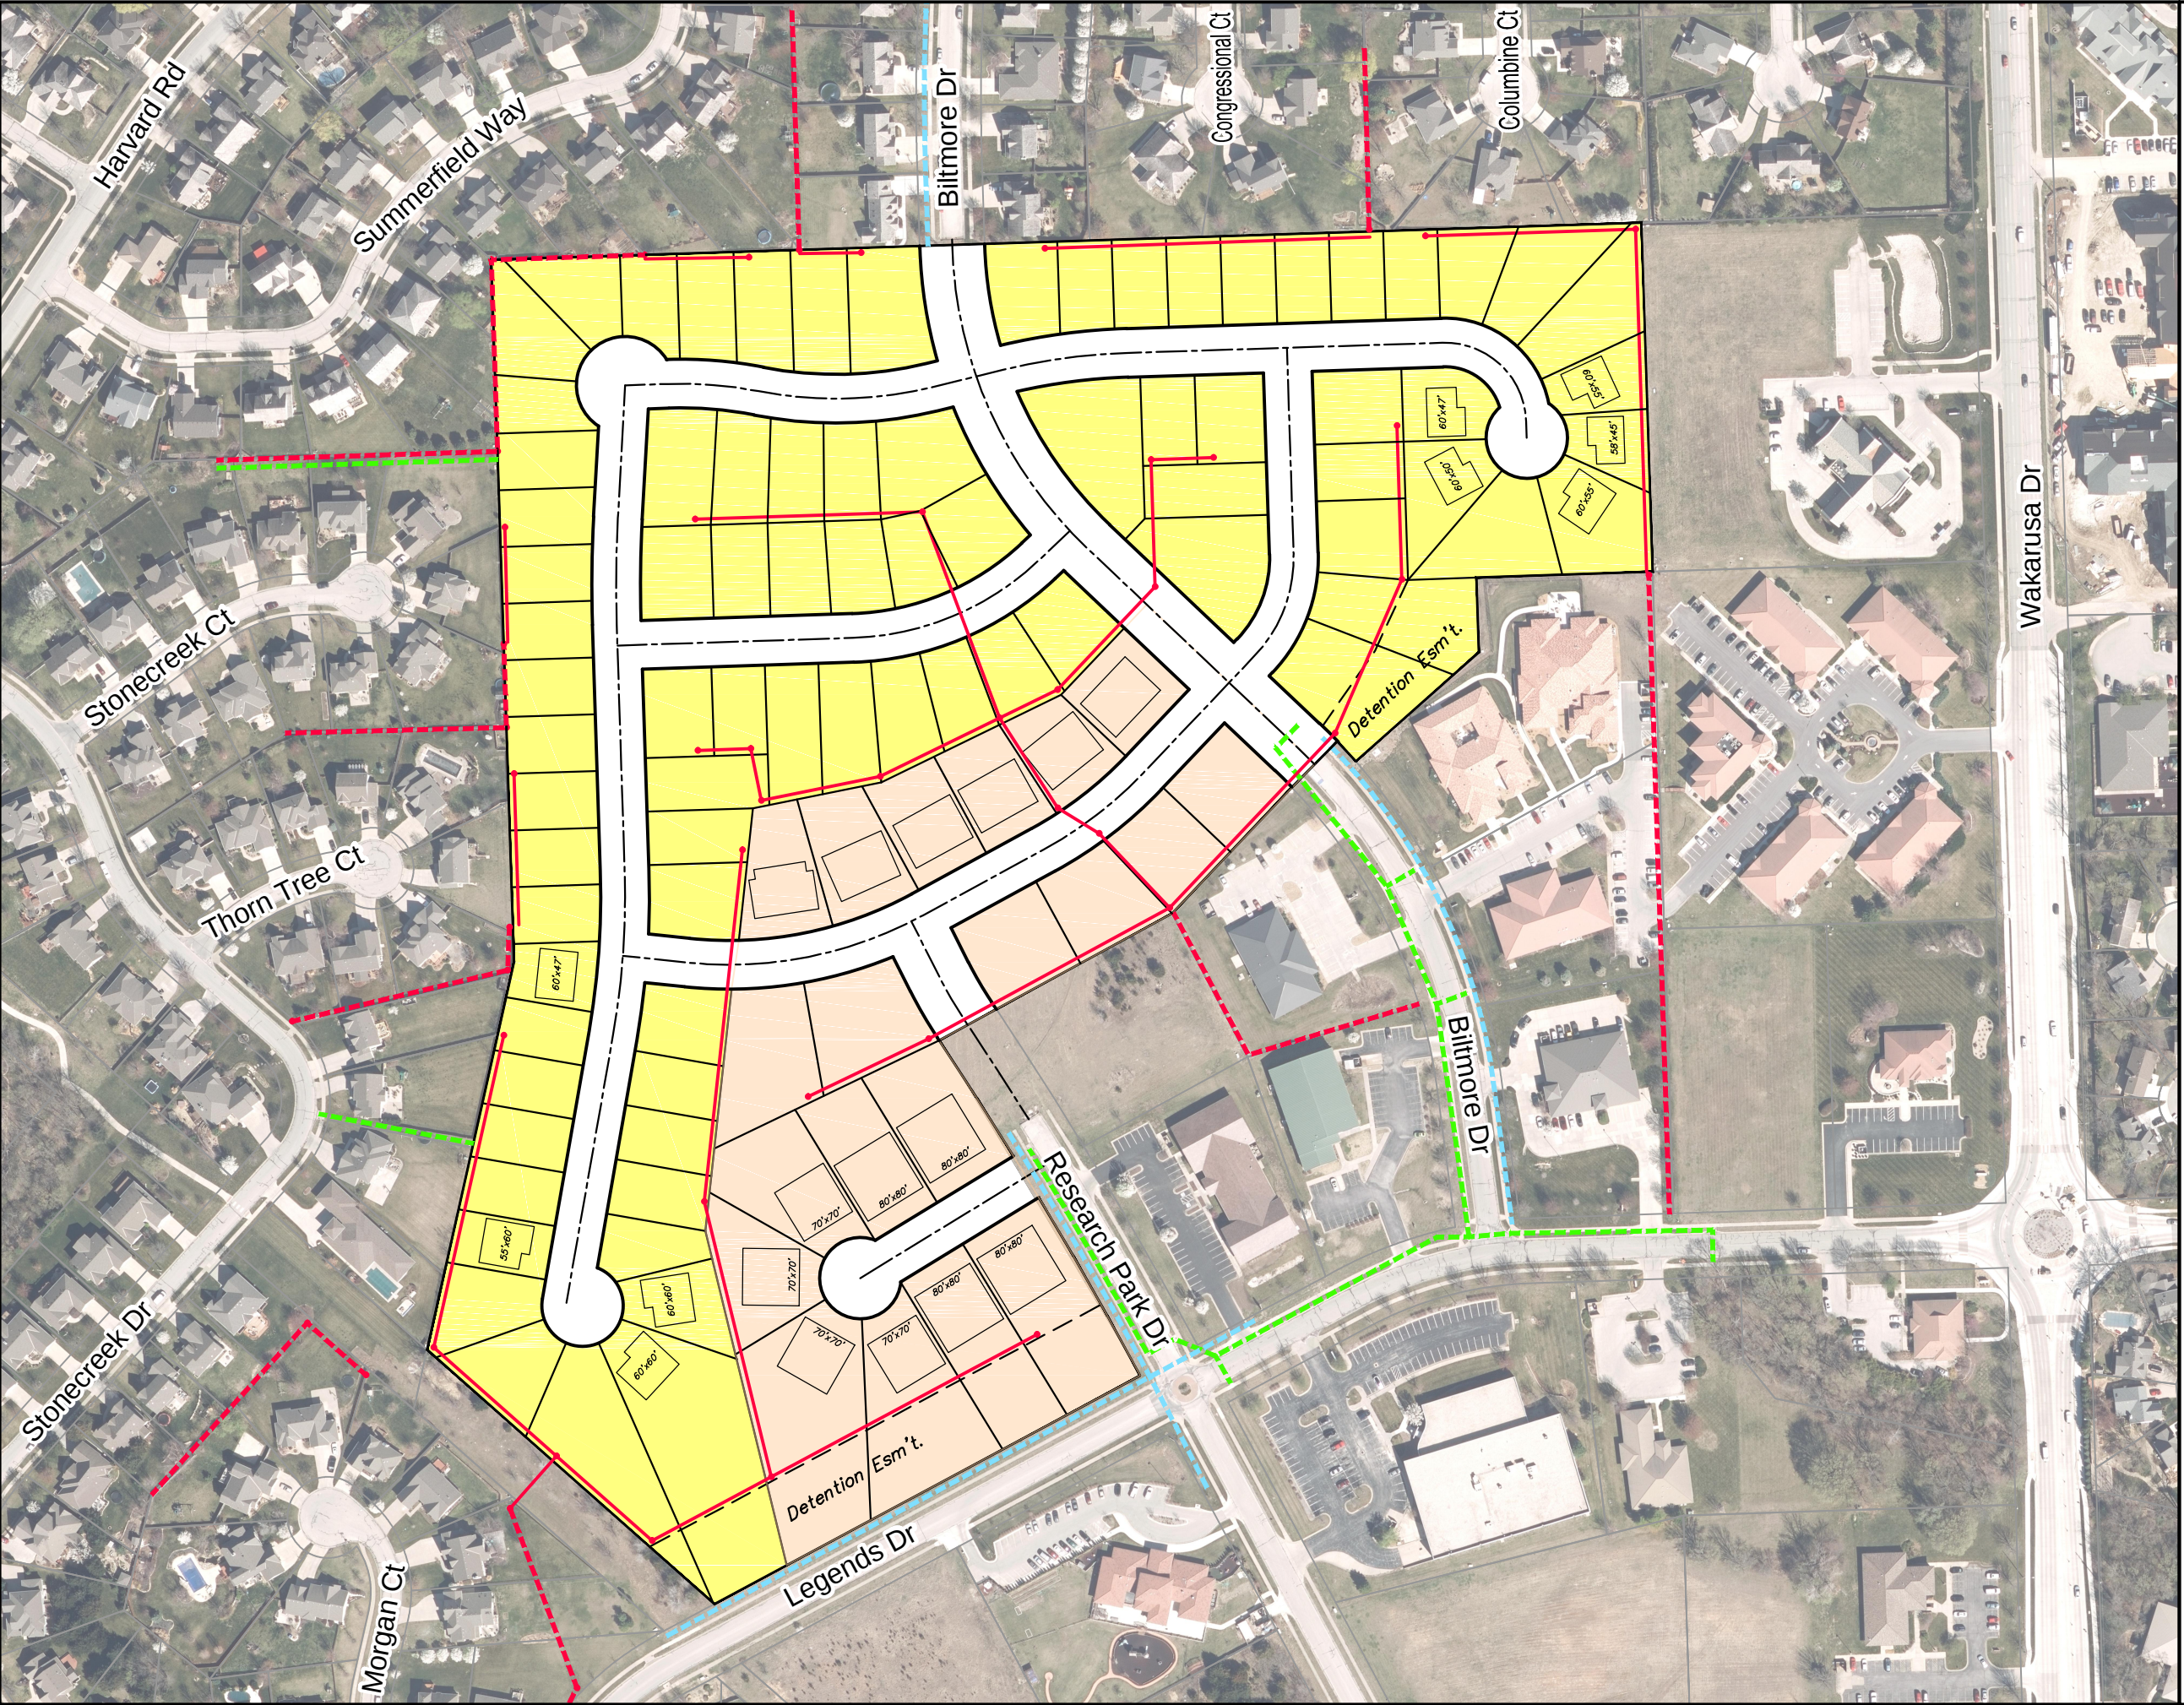

Prepared: April 7, 2017

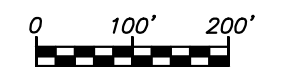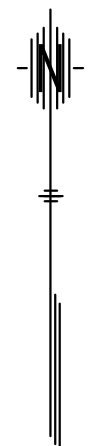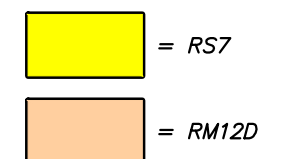

Scale: $1'' = 200'$
(plotted on 11"x17")