

W. 23rd STREET

VERMONT

VERMONT STREET

61+00

62+00

63+00

64+00

Existing R/W

Existing R/W

Existing R/W

60+36.46
Sidewalk Esm't 44.50' RT

60+36.48
Temp. Esm't 47.00' RT

61+70.00
Sidewalk Esm't 40.00' RT

61+91.26
Sidewalk/Utility Esm't 39.50' RT

61+91.27
Temp. Esm't 41.00' RT

63+16.27
Temp. Esm't 41.00' RT

63+16.22
Sidewalk/Utility Esm't 36.00' RT

15' Utility Easement

C-HAWK CONSTRUCTION INC
- Owner -
1 Kentucky Street

Raymond F & Emma D Barland
- Owner -
2305 Vermont Street

Existing R/W

645

FM

FM

FM

FM

FM

FM


FM

FM

FM

SEE SHEET 22

MATCHLINE

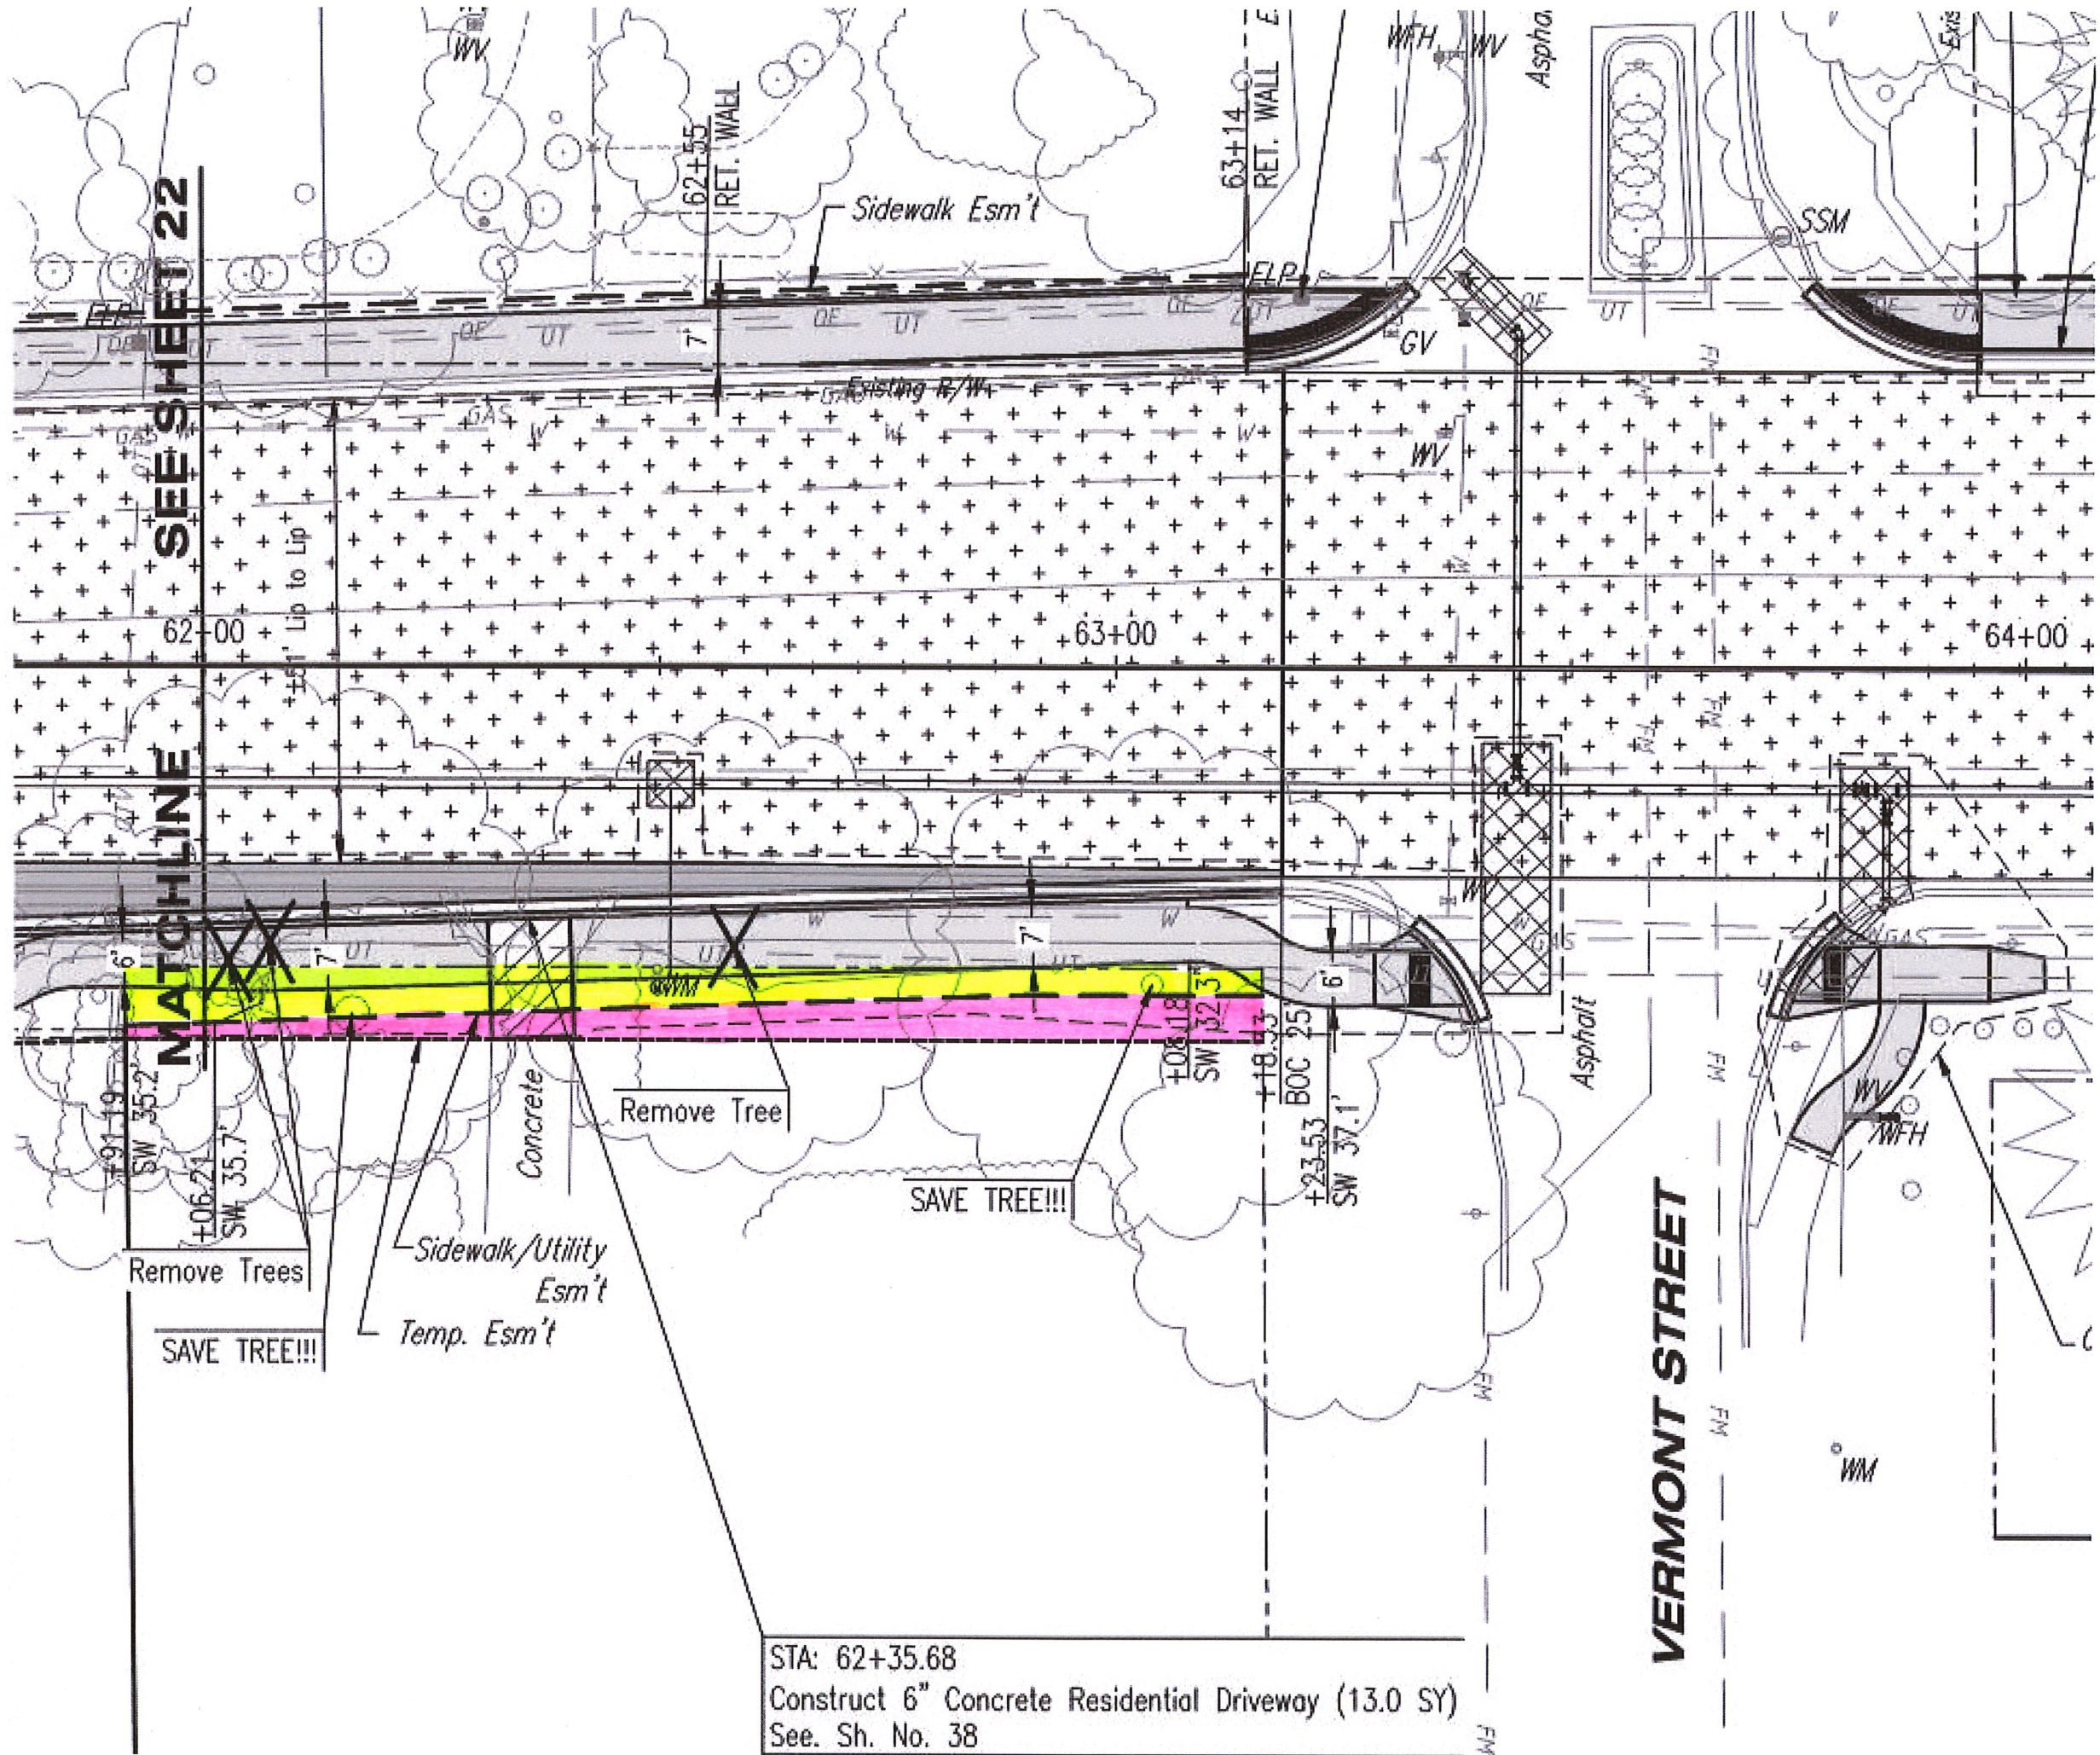

STA: 62+35.68
 Construct 6" Concrete Residential Driveway (13.0 SY)
 See. Sh. No. 38

VERMONT STREET