




3D View 2 D3




3D View 1 D1



NORTH B3
1/8" = 1'-0"

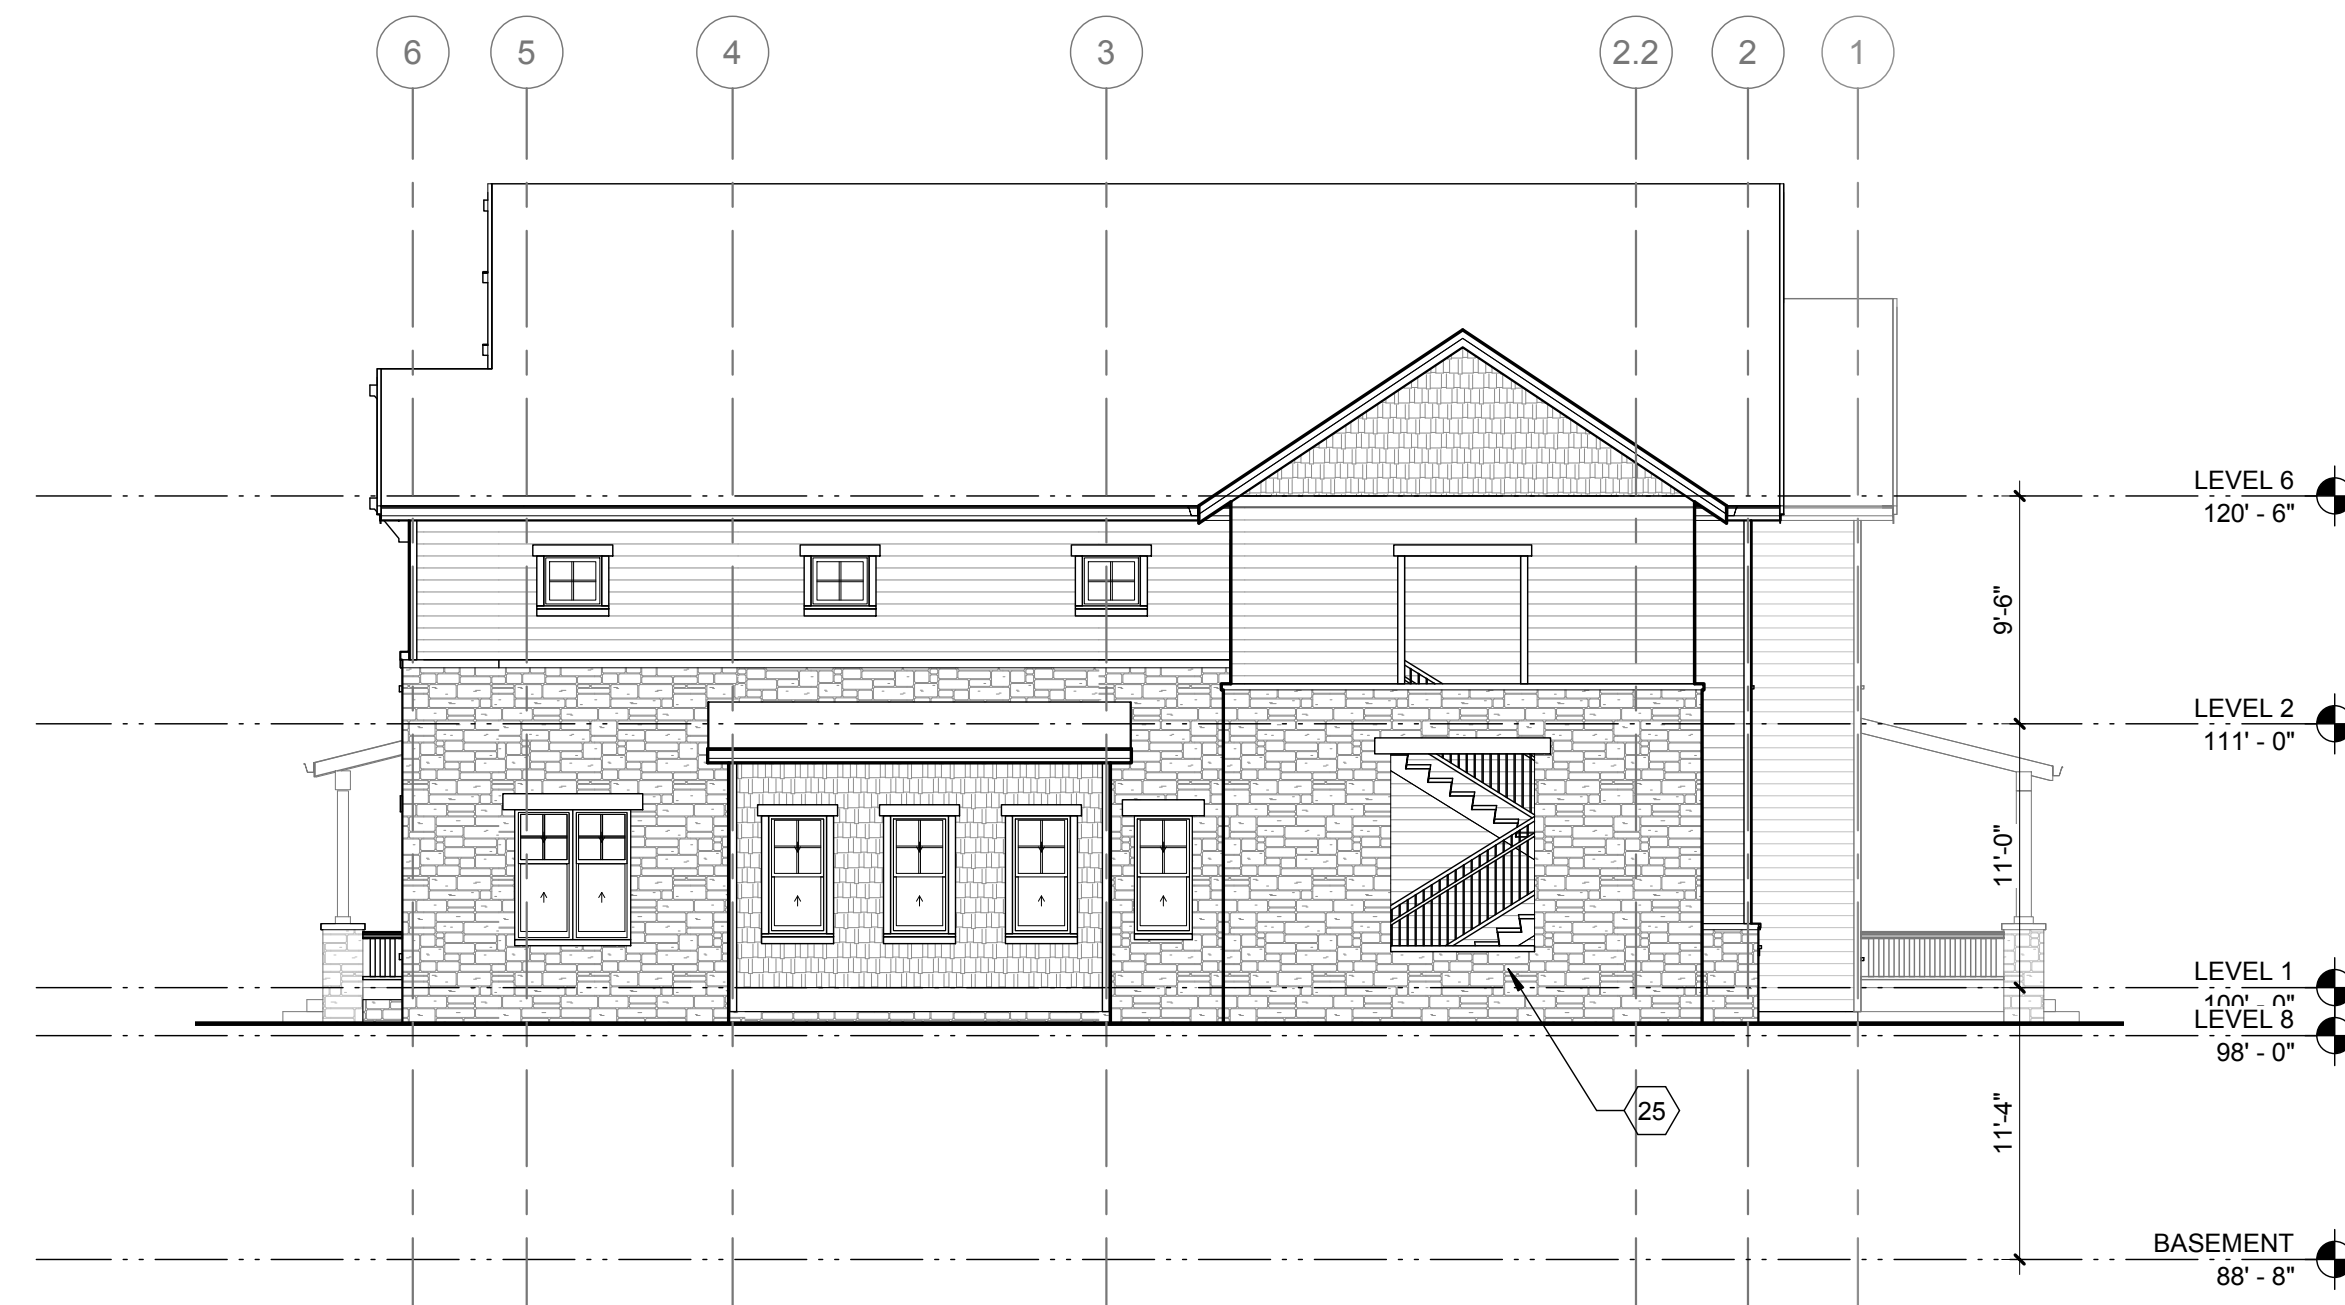

EAST C1
1/8" = 1'-0"

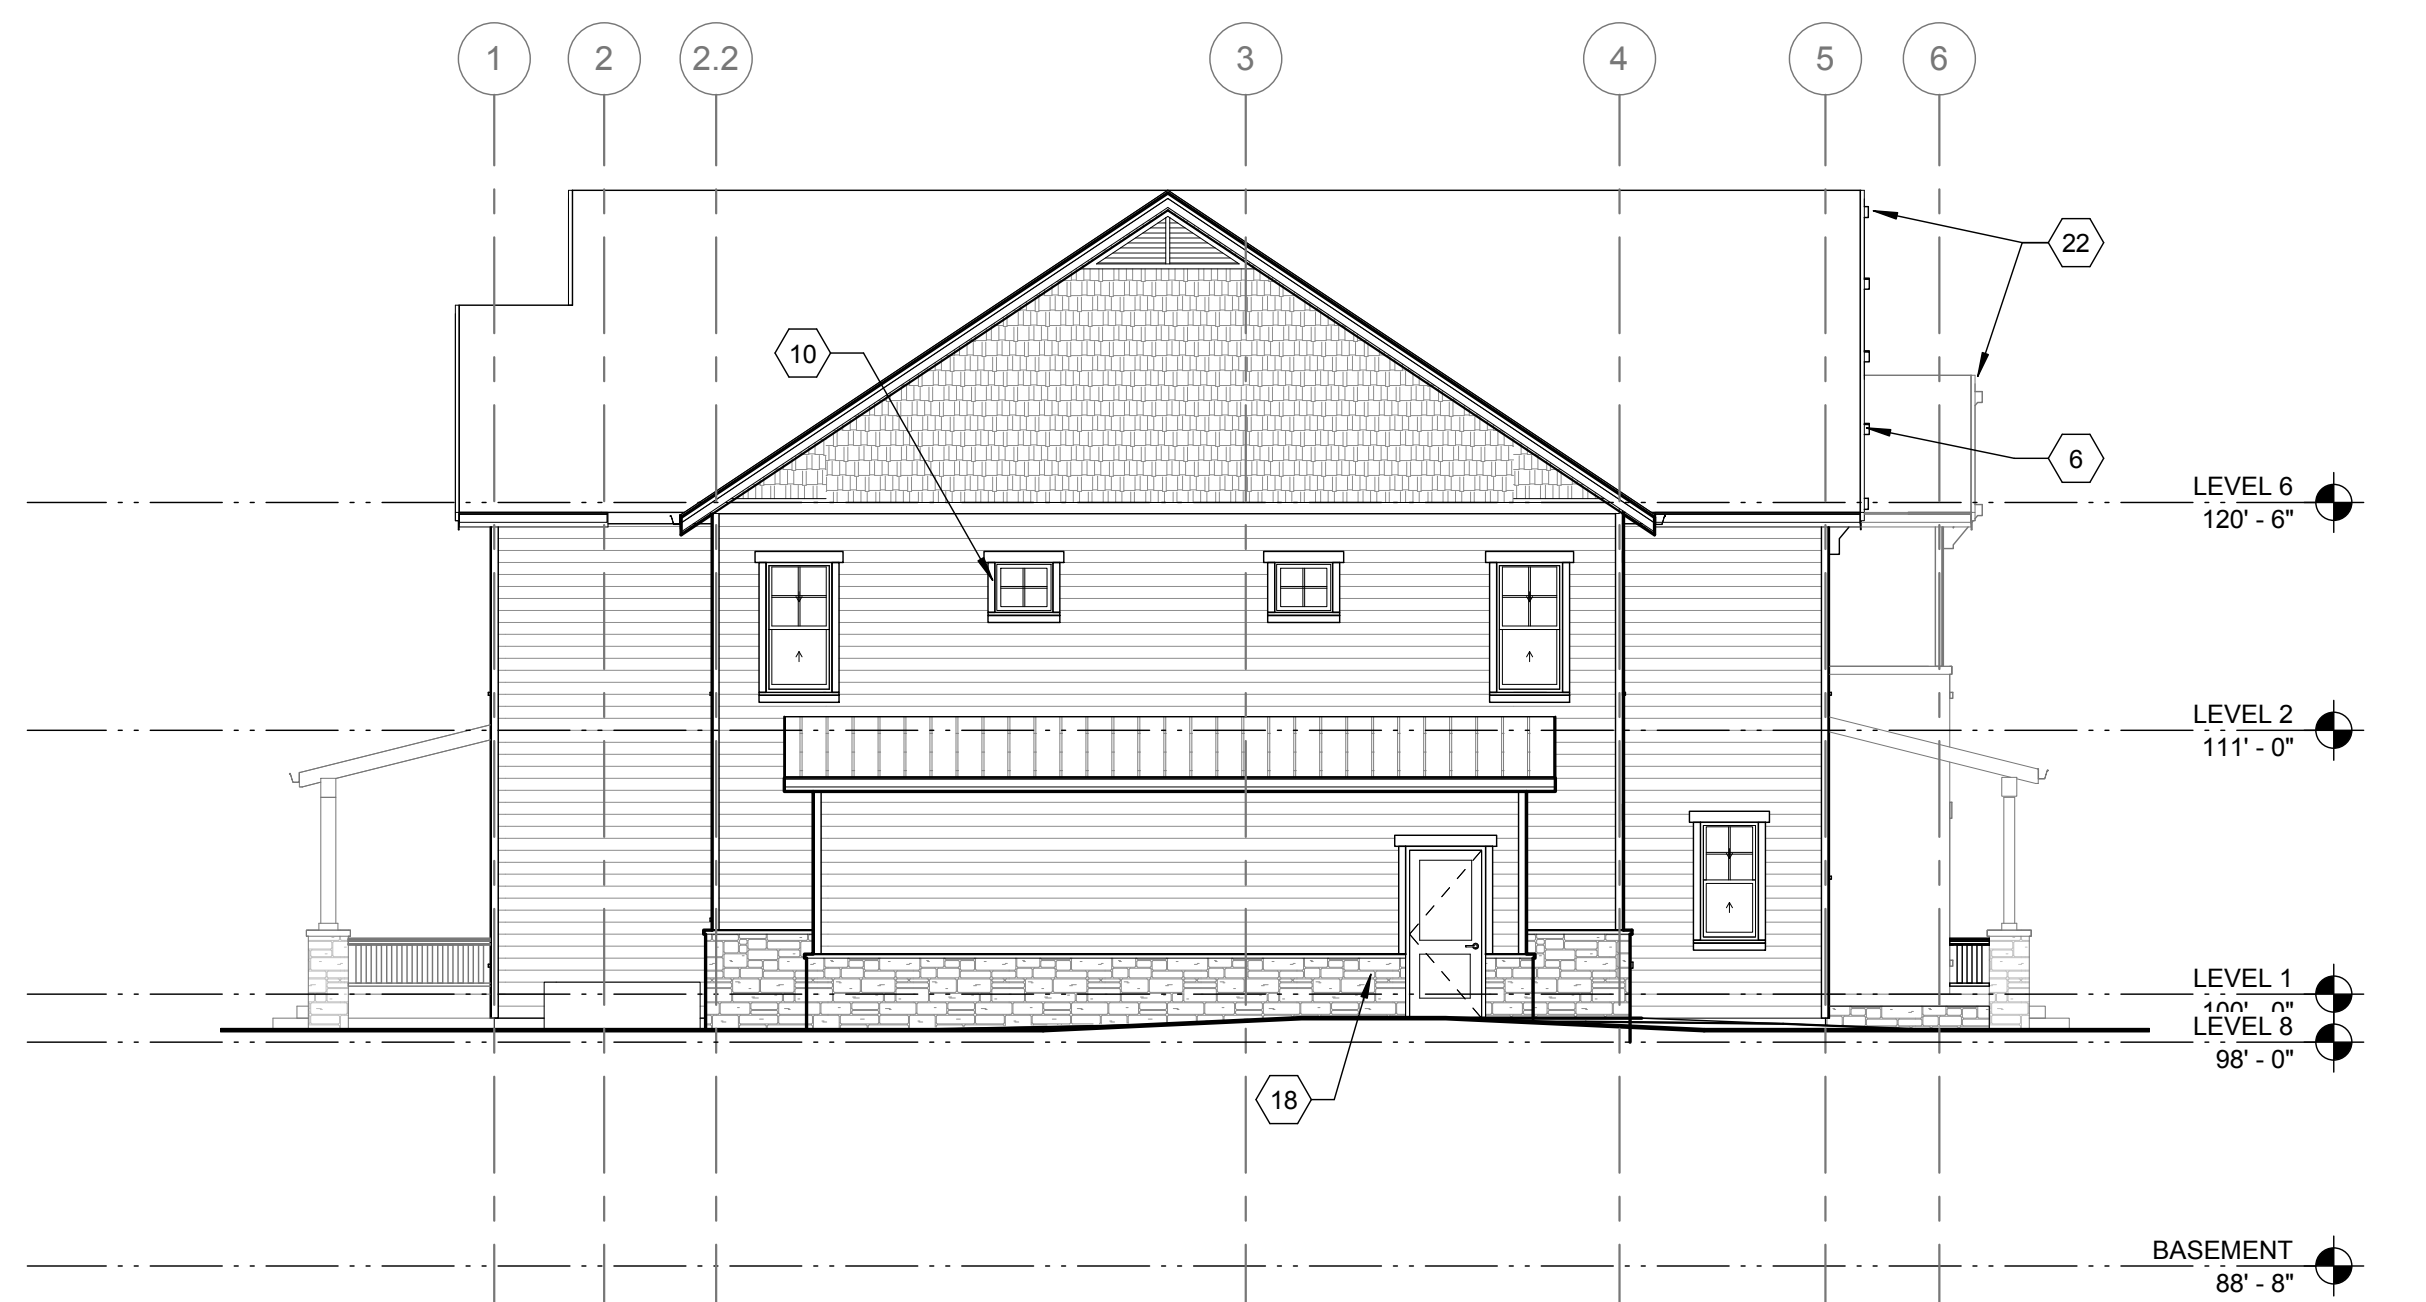

WEST A3
1/8" = 1'-0"



SOUTH A1
1/8" = 1'-0"

ELEVATION NOTES

- 1 FULL BED LIMESTONE VENEER
- 2 PAINTED LAP SIDING
- 3 STAINED CEDAR TIMBER FRAMING
- 4 STANDING SEAM METAL ROOF
- 5 COMPOSITE ASPHALT SHINGLES ATOP ICE & WATER SHIELD
- 6 STAINED CEDAR OUTLOOKS
- 7 CEDAR FASCIA
- 8 STONE WINDOW HEADER
- 9 STONE WINDOW SILL
- 10 FIBERGLASS AWNING WINDOW BY PELLA
- 11 FIBERGLASS DOUBLE-HUNG WINDOW BY PELLA
- 12 FIBER CEMENT WINDOW TRIM, PAINTED
- 13 PAINTED BOARD AND BATT SIDING
- 14 FIBER CEMENT TRIM, PAINTED
- 15 STONE WAINSCOT CAP
- 16 CEMENT FIBER FASCIA BOARD
- 17 SOLID FIBERGLASS DOOR WITH 2-PANEL SQUARE TOP
- 18 STONE COLUMN WRAP WITH STONE CAP
- 19 PAINTED GABLE VENT
- 20 FIBERGLASS DOOR WITH FULL LIGHT
- 21 STAINED CEDAR BRACKET
- 22 FIBER CEMENT SHAKE SHINGLE SIDING, PAINTED
- 23 PAINTED WOOD PORCH RAILING
- 24 PAINTED METAL EXTERIOR EGRESS STAIR
- 25 PREFINISHED GUTTER AND DOWNSPOUTS

Note:
THIS DOCUMENT IS AN INSTRUMENT OF SERVICE. IT IS TO BE USED ONLY FOR THE PROJECT AND ADDRESS SET FORTH HEREIN. IT IS NOT TO BE REPRODUCED, COPIED, OR TRANSMITTED IN ANY FORM OR BY ANY MEANS, ELECTRONIC OR MECHANICAL, INCLUDING PHOTOCOPYING, RECORDING, OR BY ANY INFORMATION STORAGE AND RETRIEVAL SYSTEM, WITHOUT THE EXPRESS WRITTEN PERMISSION OF TREATNORHL. THE USER ASSUMES ALL LIABILITY FOR ANY AND ALL DAMAGES, INCLUDING REASONABLE ATTORNEY'S FEES, ARISING OUT OF OR FROM THE USE OF THIS DOCUMENT. THE USER SHALL INDEMNIFY AND HOLD TREATNORHL HARMLESS FROM AND AGAINST ALL SUCH DAMAGES, INCLUDING REASONABLE ATTORNEY'S FEES, ARISING OUT OF OR FROM THE USE OF THIS DOCUMENT.

TREATNORHL

719 SW Van Buren St., Ste. 200
Opeka, Kansas 66603
Phone: 785.235.0012
Fax: 785.235.0013
www.TreatnorHL.com

PROGRESS PRINTS
11/26/2018 2:32:58 PM

TIER II HOUSING

1000 W. 2nd Street
Lawrence, KS 66044

© 2018 TreatnorHL
This drawing is an instrument of service and shall remain the property of TreatnorHL. This drawing and the concepts and ideas contained herein shall not be used, reproduced, revised, or retained without the express written approval of TreatnorHL.

Issued For:

Date: 11/07/16

REVISIONS		
NO	DESCRIPTION	DATE

A201

ELEVATIONS

TreatnorHL NO. JS16.001.00B

5

4

3

2

1

D

C

B

A

Note:

THIS DRAWING AND ALL INFORMATION CONTAINED HEREIN IS THE PROPERTY OF TREA NOR HL. IT IS TO BE USED ONLY FOR THE PROJECT AND SITE SPECIFICALLY IDENTIFIED HEREIN. IT IS NOT TO BE REPRODUCED, COPIED, OR TRANSMITTED IN ANY FORM OR BY ANY MEANS, ELECTRONIC OR MECHANICAL, INCLUDING PHOTOCOPYING, RECORDING, OR BY ANY INFORMATION STORAGE AND RETRIEVAL SYSTEM, WITHOUT THE EXPRESS WRITTEN APPROVAL OF TREA NOR HL.

TREA NOR HL
 719 SW Van Buren St., Ste. 200
 Opeka, Kansas 66603
 Phone: 785.235.0012
 Fax: 785.235.0013
 www.TreanorHL.com

PROGRESS PRINTS
 10/18/2018 11:32:34 AM

TIER III HOUSING
 1000 2nd Street
 Lawrence, KS 66046

© 2018 TreanorHL
 This drawing is an instrument of service and shall remain the property of TreanorHL. This drawing and the concepts and ideas contained herein shall not be used, reproduced, revised, or retained without the express written approval of TreanorHL.


Issued For:
 Date: 11/07/16

REVISIONS		
NO	DESCRIPTION	DATE


A201
 ELEVATIONS
 TreanorHL NO.



3D View 3 C4

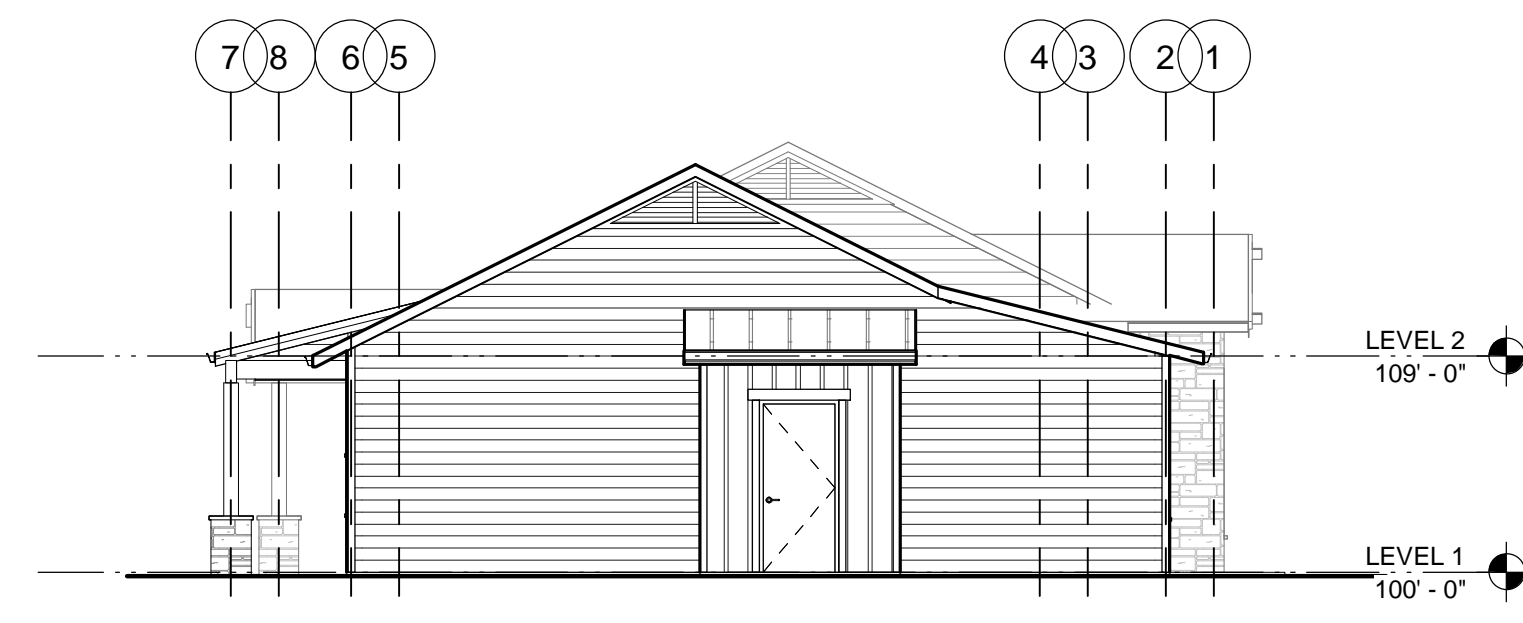

EAST C2
 1/8" = 1'-0"

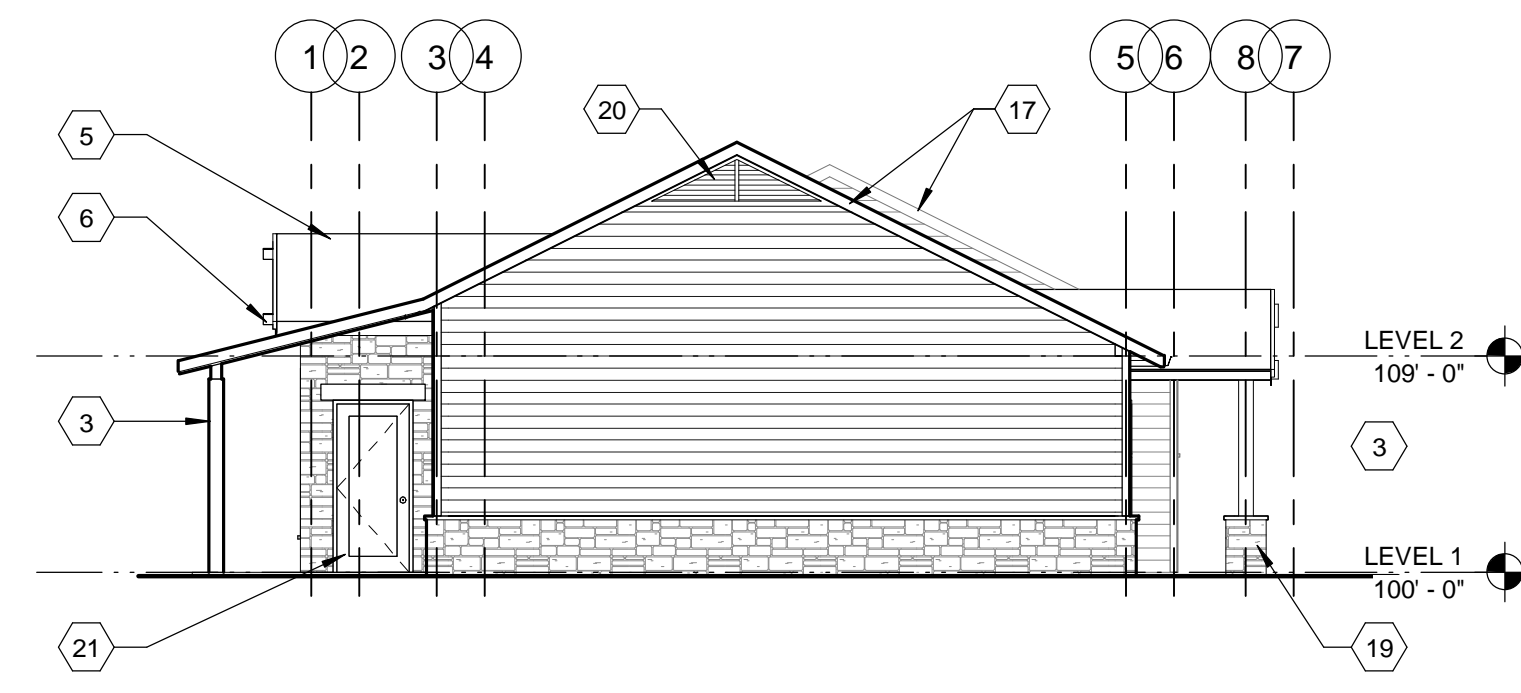


WEST C1
 1/8" = 1'-0"

- ELEVATION NOTES**
- FULL BED LIMESTONE VENEER
 - PAINTED LAP SIDING
 - STAINED CEDAR TIMBER FRAMING
 - STANDING SEAM METAL ROOF
 - COMPOSITE ASPHALT SHINGLES ATOP ICE & WATER SHIELD
 - STAINED CEDAR OUTLOOKS
 - CEDAR FASCIA
 - STONE WINDOW HEADER
 - STONE WINDOW SILL
 - FIBERGLASS AWNING WINDOW BY PELLA
 - FIBERGLASS DOUBLE-HUNG WINDOW BY PELLA
 - FIBER CEMENT WINDOW TRIM, PAINTED
 - PAINTED BOARD AND BATT SIDING
 - FIBER CEMENT TRIM, PAINTED
 - STONE WAINSCOT CAP
 - PRE-FINISHED METAL GUTTER AND DOWNSPOUT, DRAIN TO DAYLIGHT
 - CEMENT FIBER FASCIA BOARD
 - SOLID FIBERGLASS DOOR WITH 2-PANEL SQUARE TOP
 - STONE COLUMN WRAP WITH STONE CAP
 - PAINTED GABLE VENT
 - FIBERGLASS DOOR WITH FULL LIGHT




3D View 2 B4

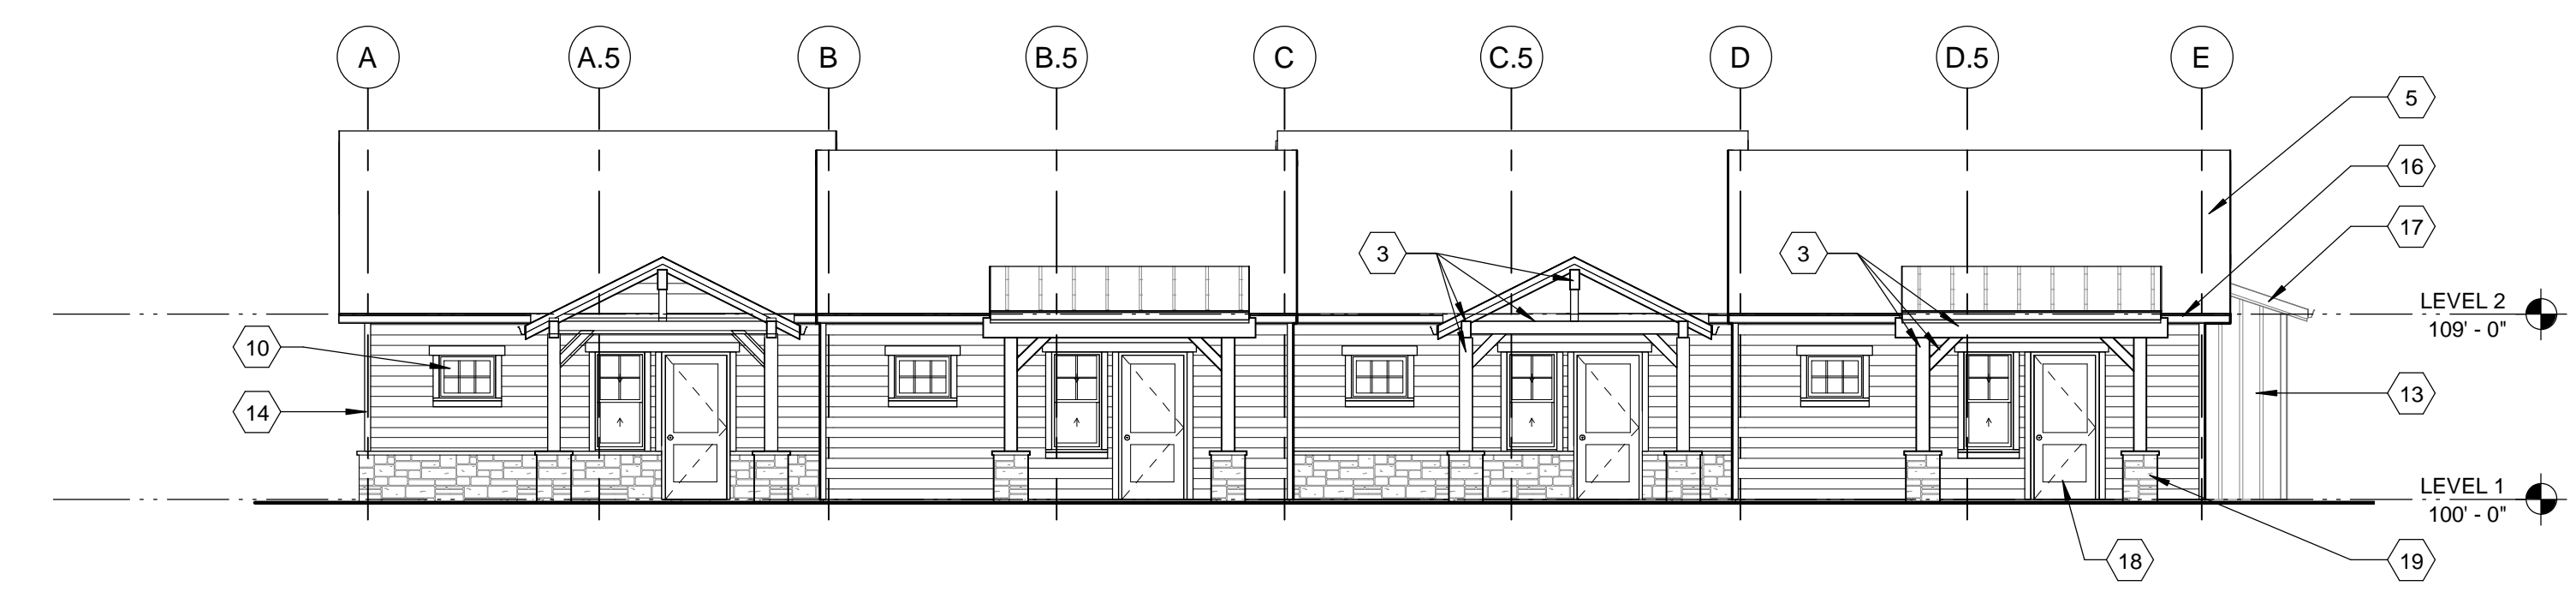

SOUTH B1
 1/8" = 1'-0"




3D View 1 A4

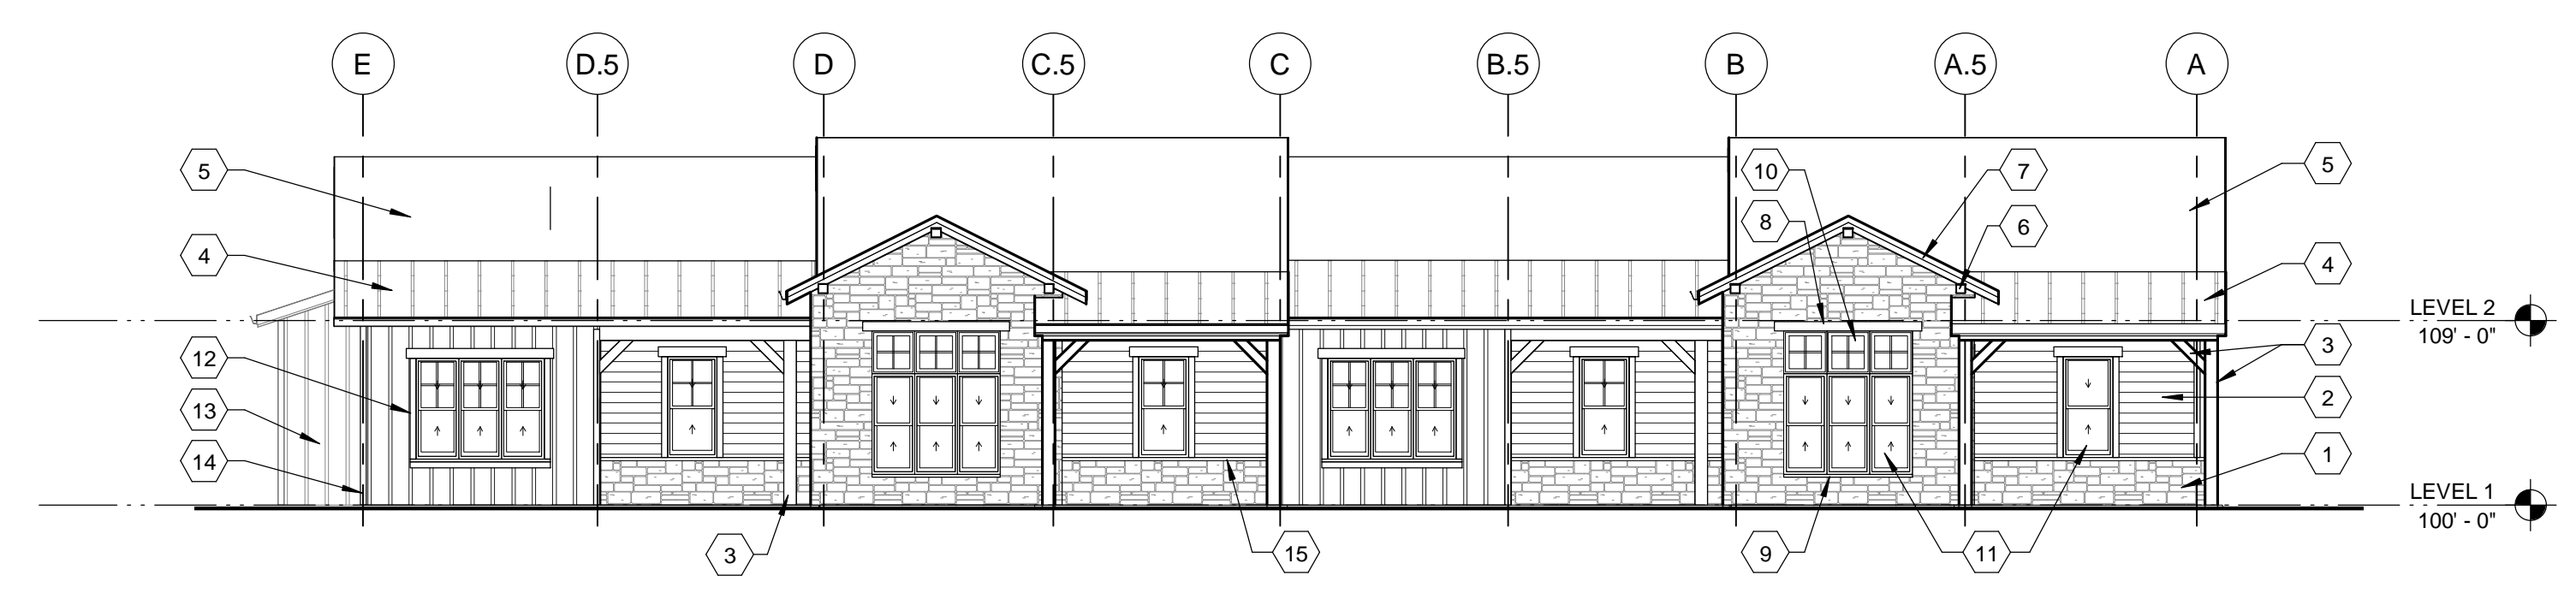

NORTH A1
 1/8" = 1'-0"

10/18/2018 11:32:34 AM

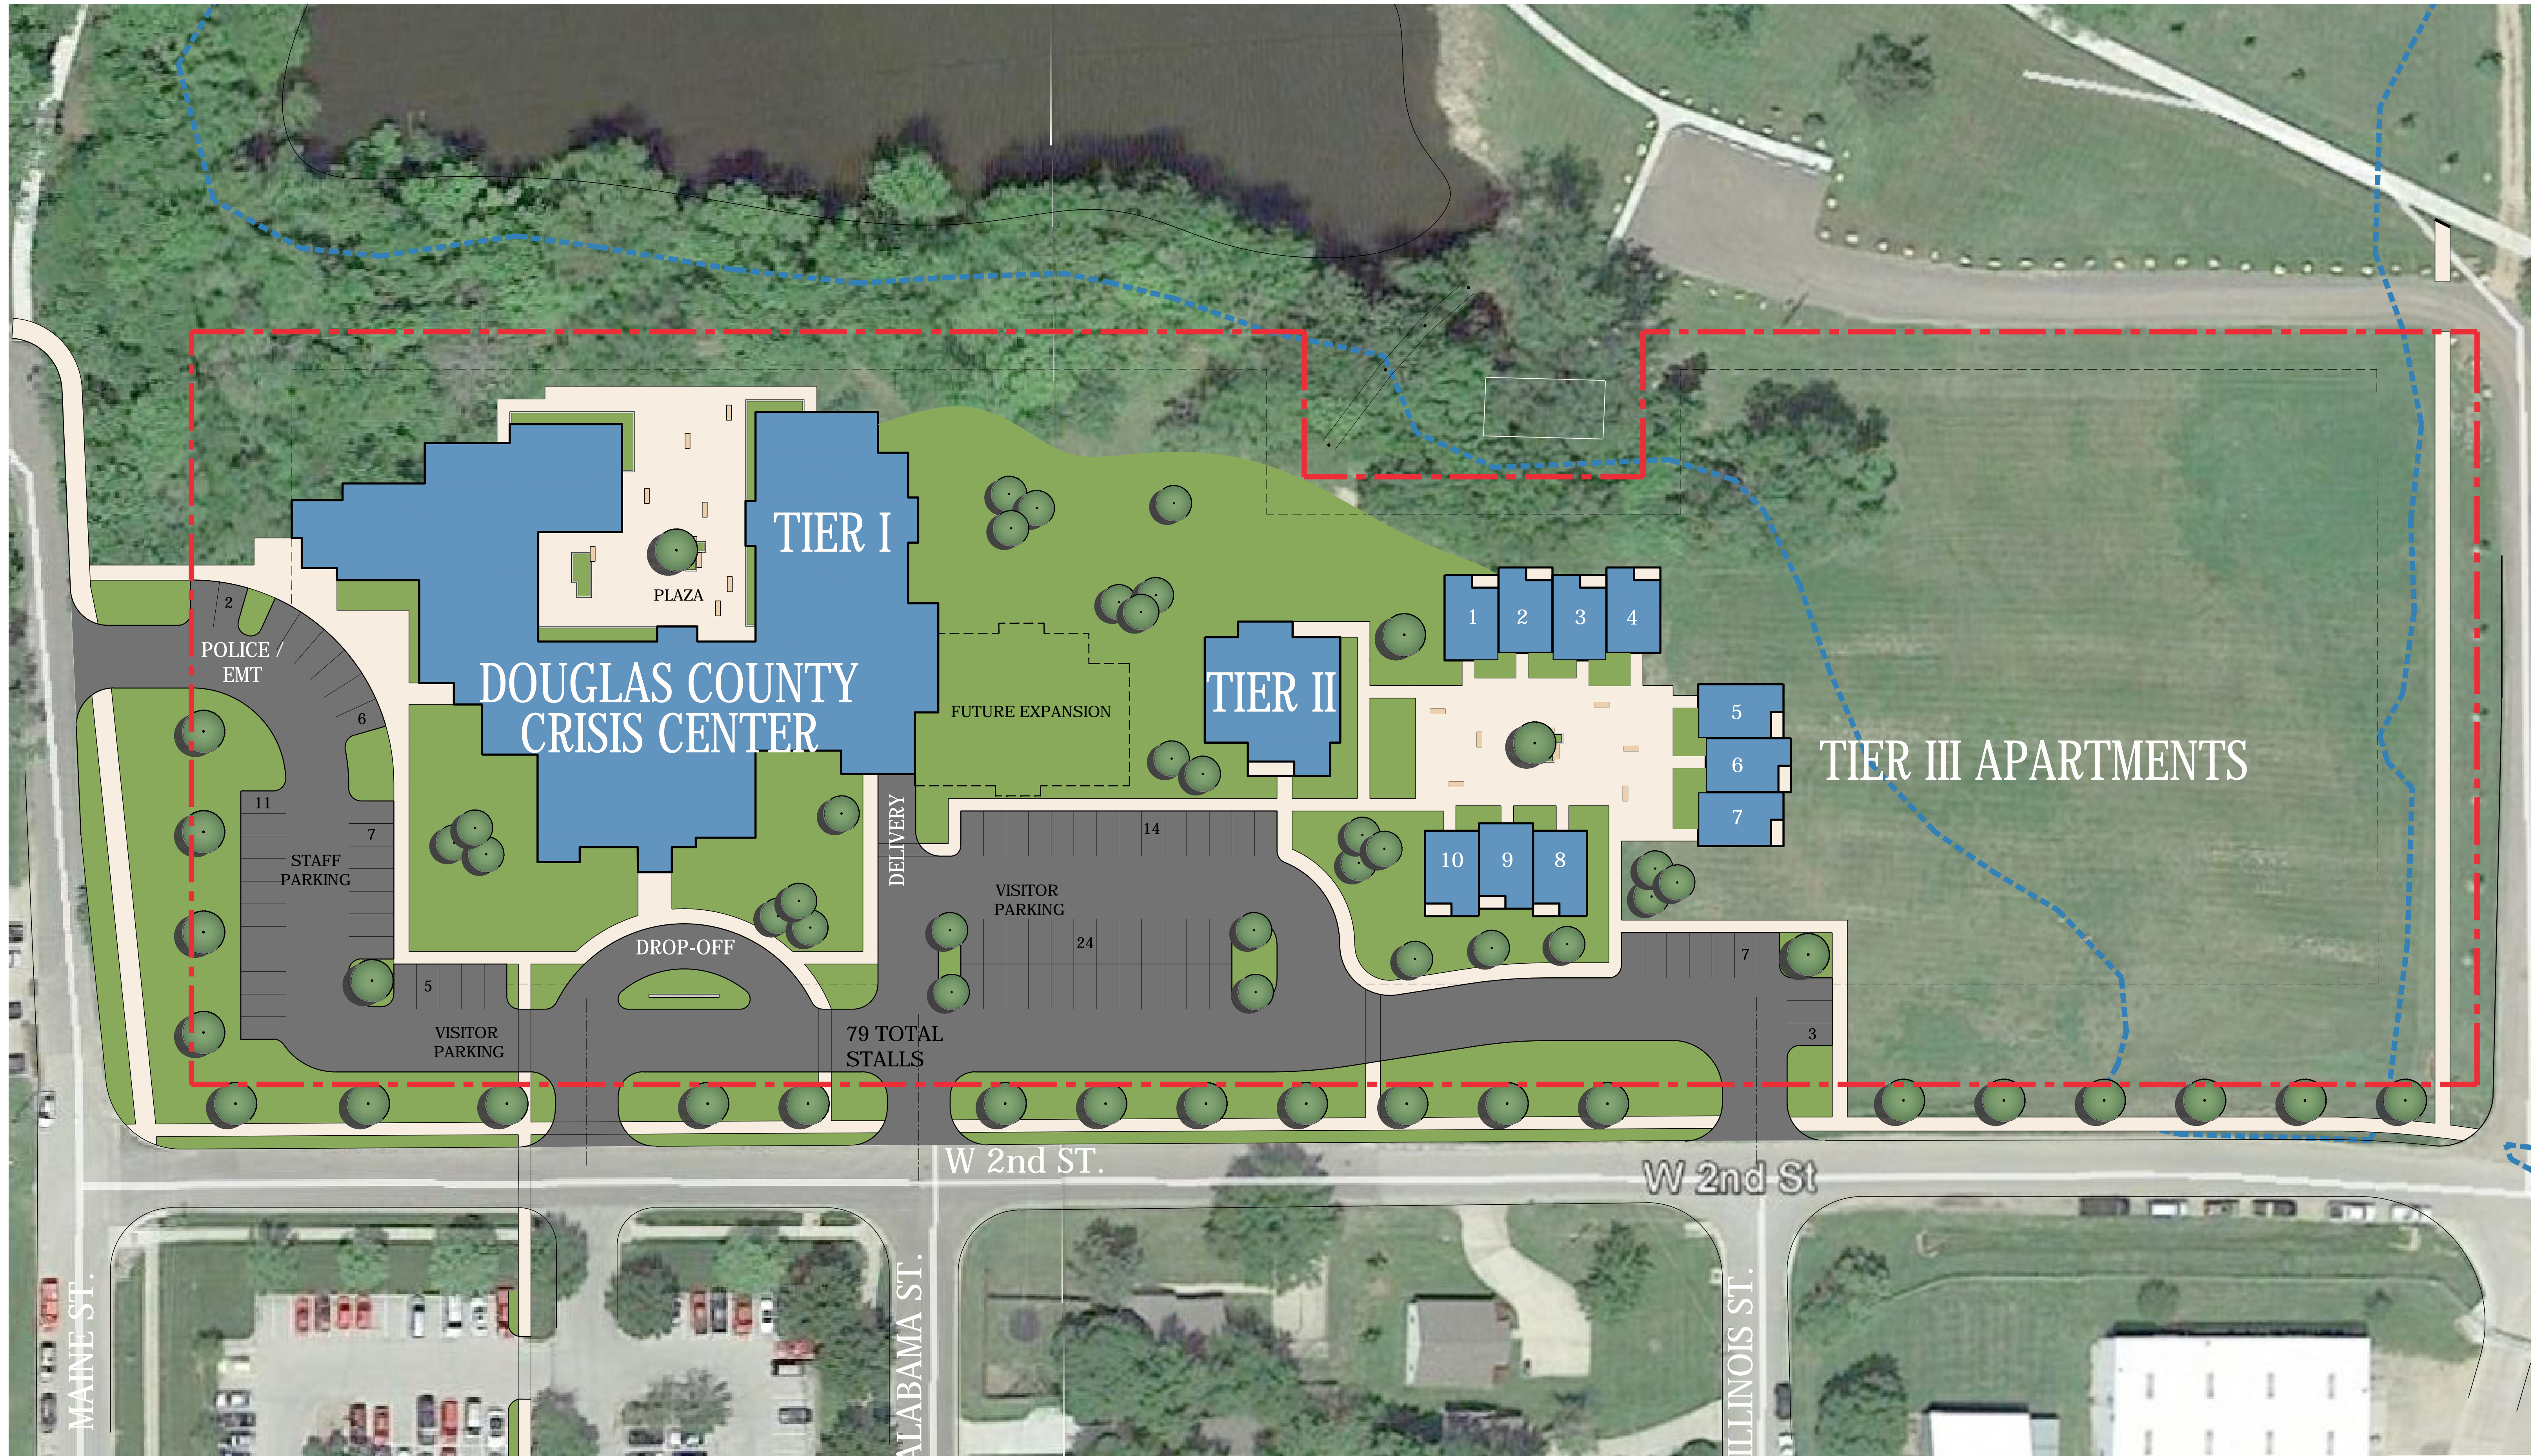

DOUGLAS COUNTY - MENTAL HEALTH CAMPUS

SITE PLAN

1'-0" = 30'-0"



12/11/17

TREANORHL