


**ARBORETUM PARKING LOT  
LAYOUT, PR1924CIP**

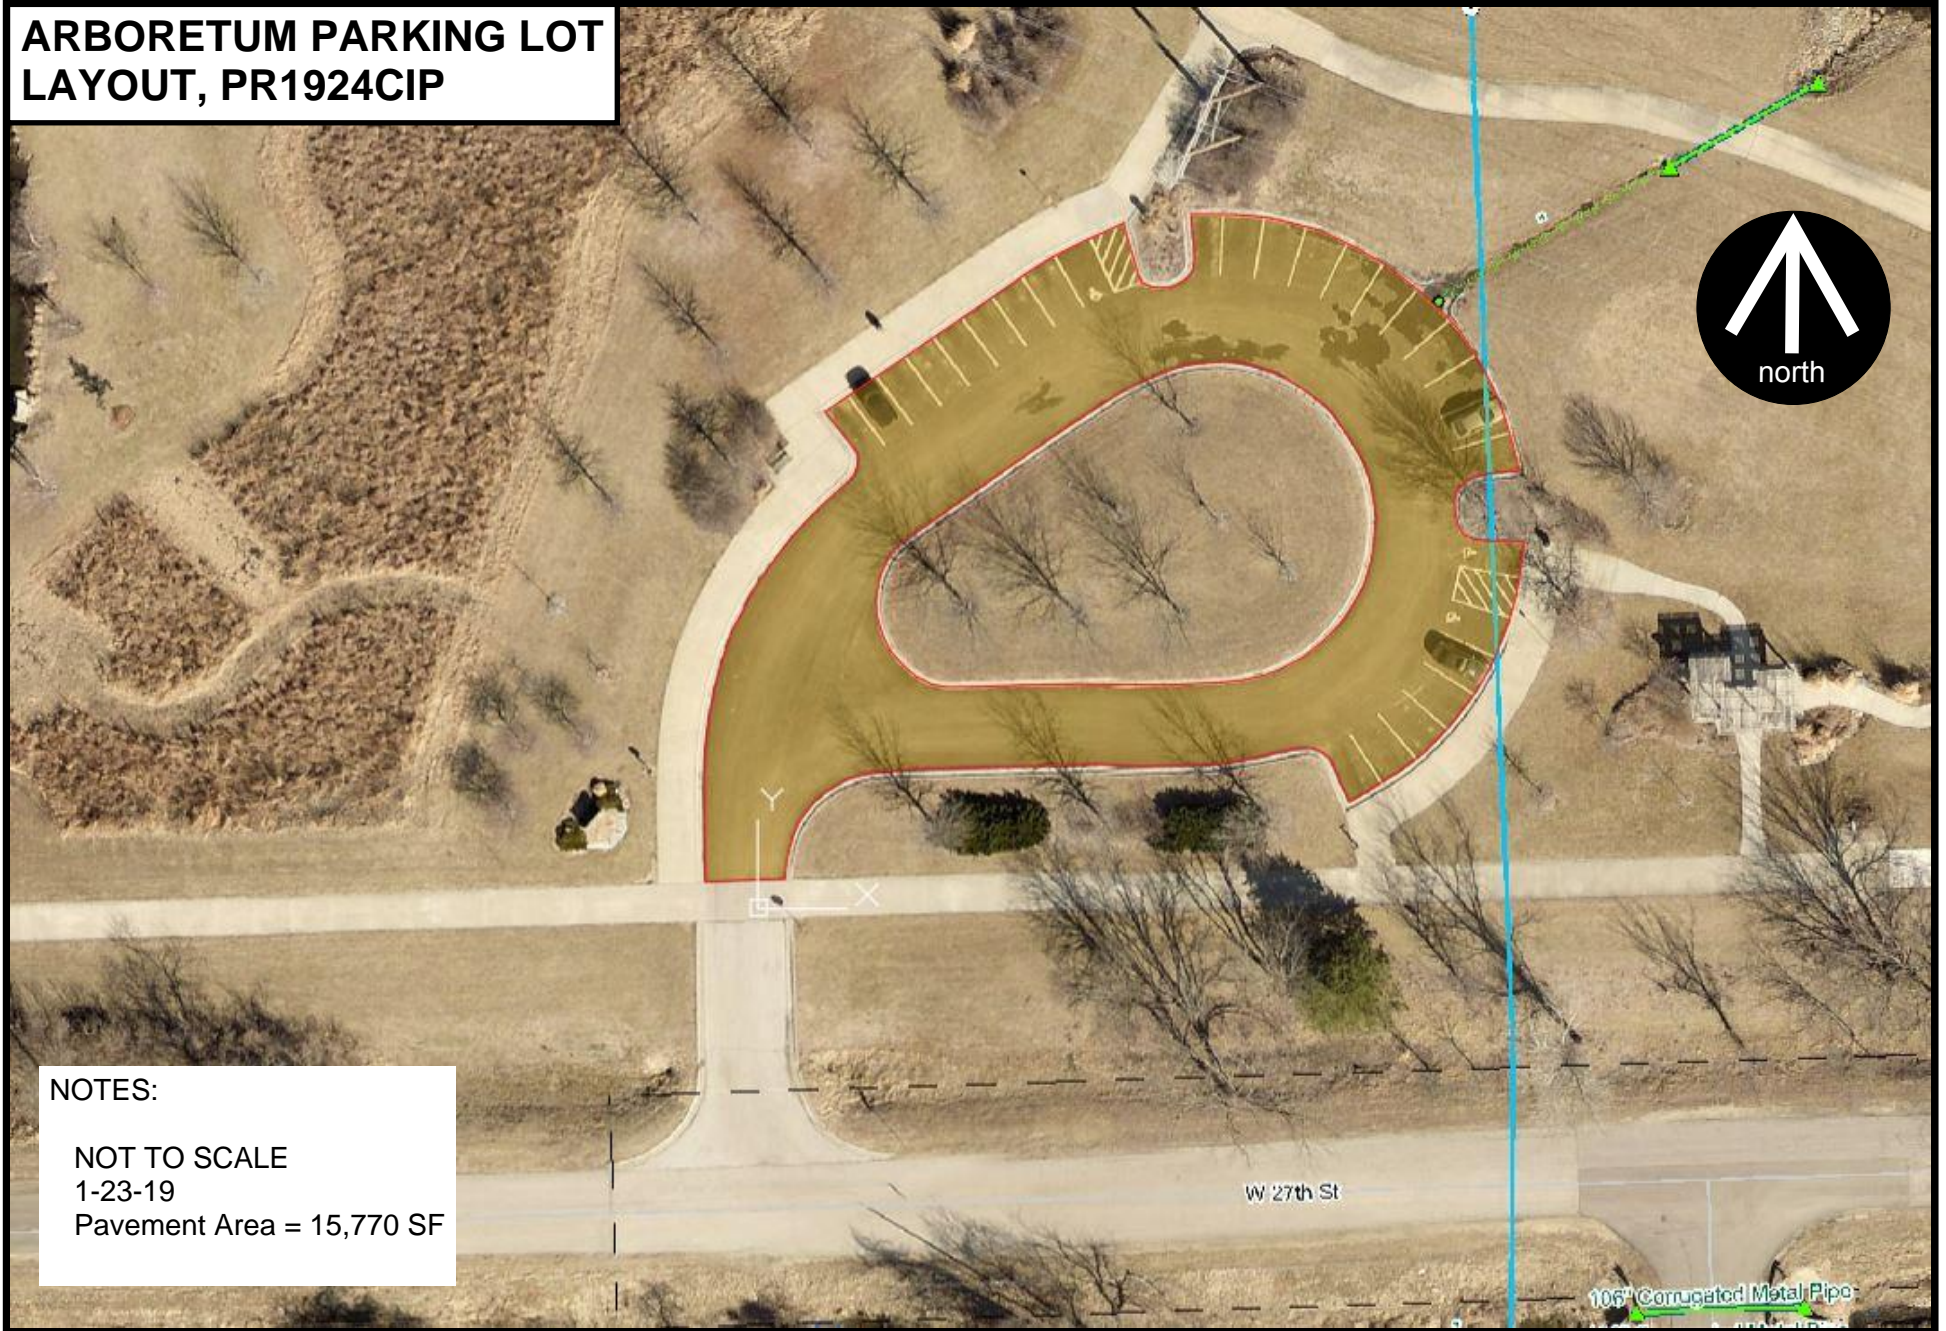

**NOTES:**

NOT TO SCALE  
1-23-19  
Pavement Area = 15,770 SF