



TYPICAL SECTION-27' STREET
(RESIDENTIAL)

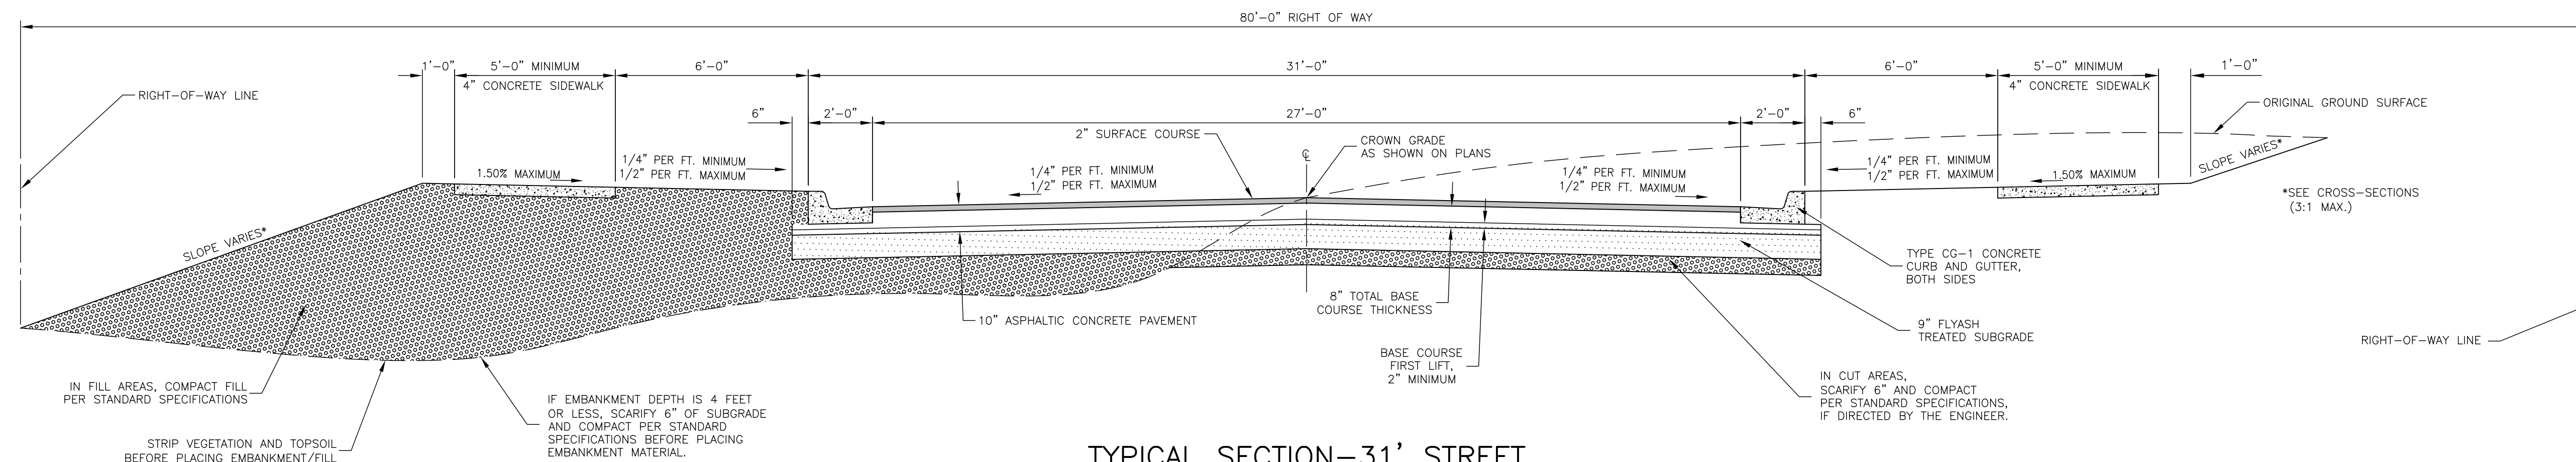

TYPICAL SECTION-31' STREET
(COLLECTOR)

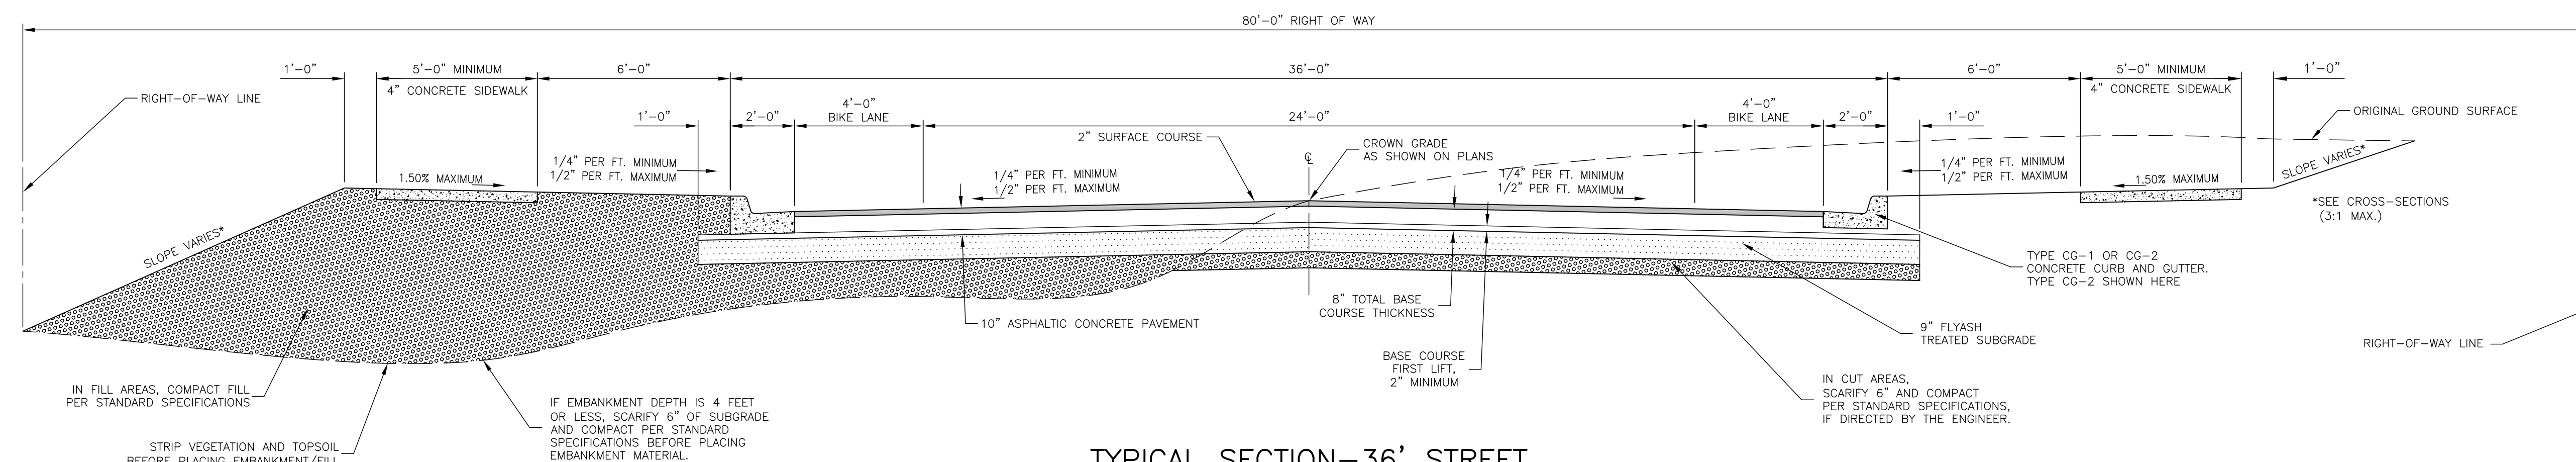

TYPICAL SECTION-36' STREET
(COLLECTOR)

2018 EDITION SHEET ____ OF ____

DATE	BY	REVISION
03-13-18	LJM	REPLACES ALL PREVIOUS VERSIONS OF ASPHALTIC CONCRETE STREET DETAILS
12-19-17	LJM	REPLACES ALL PREVIOUS VERSIONS OF ASPHALTIC CONCRETE STREET DETAILS
02-22-16	LJM	REPLACES ALL PREVIOUS VERSIONS OF ASPHALTIC CONCRETE STREET DETAILS
03-17-15	LJM	REPLACES ALL PREVIOUS VERSIONS OF ASPHALTIC CONCRETE STREET DETAILS
03-17-15	LJM	PAVEMENT CROSS-SLOPE CHANGED



STANDARD DETAILS FOR
ASPHALTIC CONCRETE STREETS

DAVID P. CRONIN CITY ENGINEER THOMAS M. MARKUS CITY MANAGER