



**TYPICAL SECTION-27' STREET
(RESIDENTIAL)**

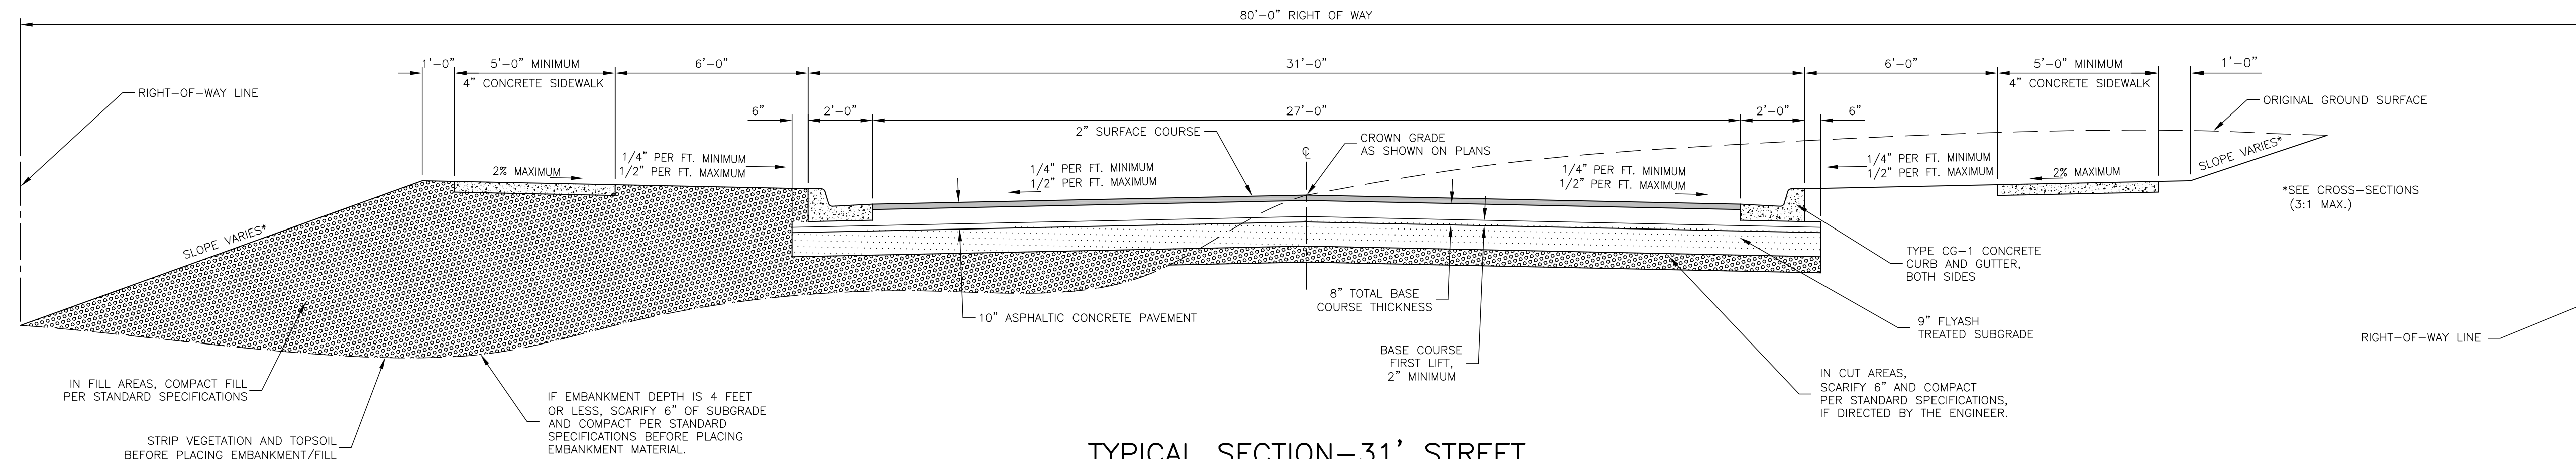

**TYPICAL SECTION-31' STREET
(COLLECTOR)**

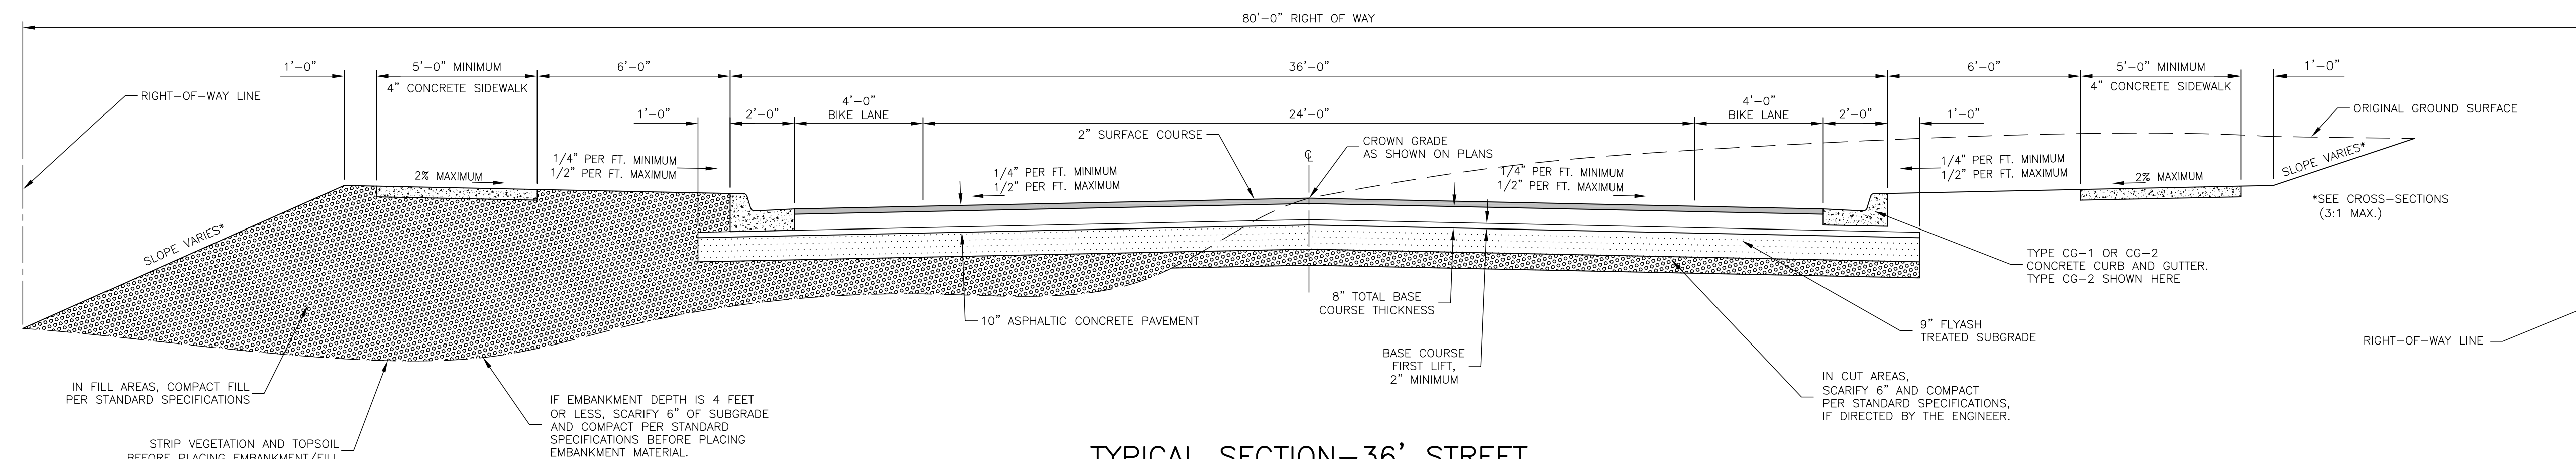

**TYPICAL SECTION-36' STREET
(COLLECTOR)**

2017 EDITION SHEET _____ OF _____

DATE	BY	REVISION
03-21-17	LJM	REPLACES ALL PREVIOUS VERSIONS OF ASPHALTIC CONCRETE STREET DETAILS
02-22-16	LJM	REPLACES ALL PREVIOUS VERSIONS OF ASPHALTIC CONCRETE STREET DETAILS
03-17-15	LJM	REPLACES ALL PREVIOUS VERSIONS OF ASPHALTIC CONCRETE STREET DETAILS
03-17-15	LJM	PAVEMENT CROSS-SLOPE CHANGED



STANDARD DETAILS FOR
ASPHALTIC CONCRETE STREETS

DAVID P. CRONIN CITY ENGINEER THOMAS M. MARKUS CITY MANAGER