


DRIVEWAY DETAIL FOR A SINGLE FAMILY HOME

SCALE : 1"=10'
(SKETCH A)

NOTE: DRIVEWAY APRON MAY BE FLARED, IF DESIRED;
HOWEVER, THE MAXIMUM WIDTH AT THE CURB REMAINS AT
26 FEET.

Last Update: 10/04/2006

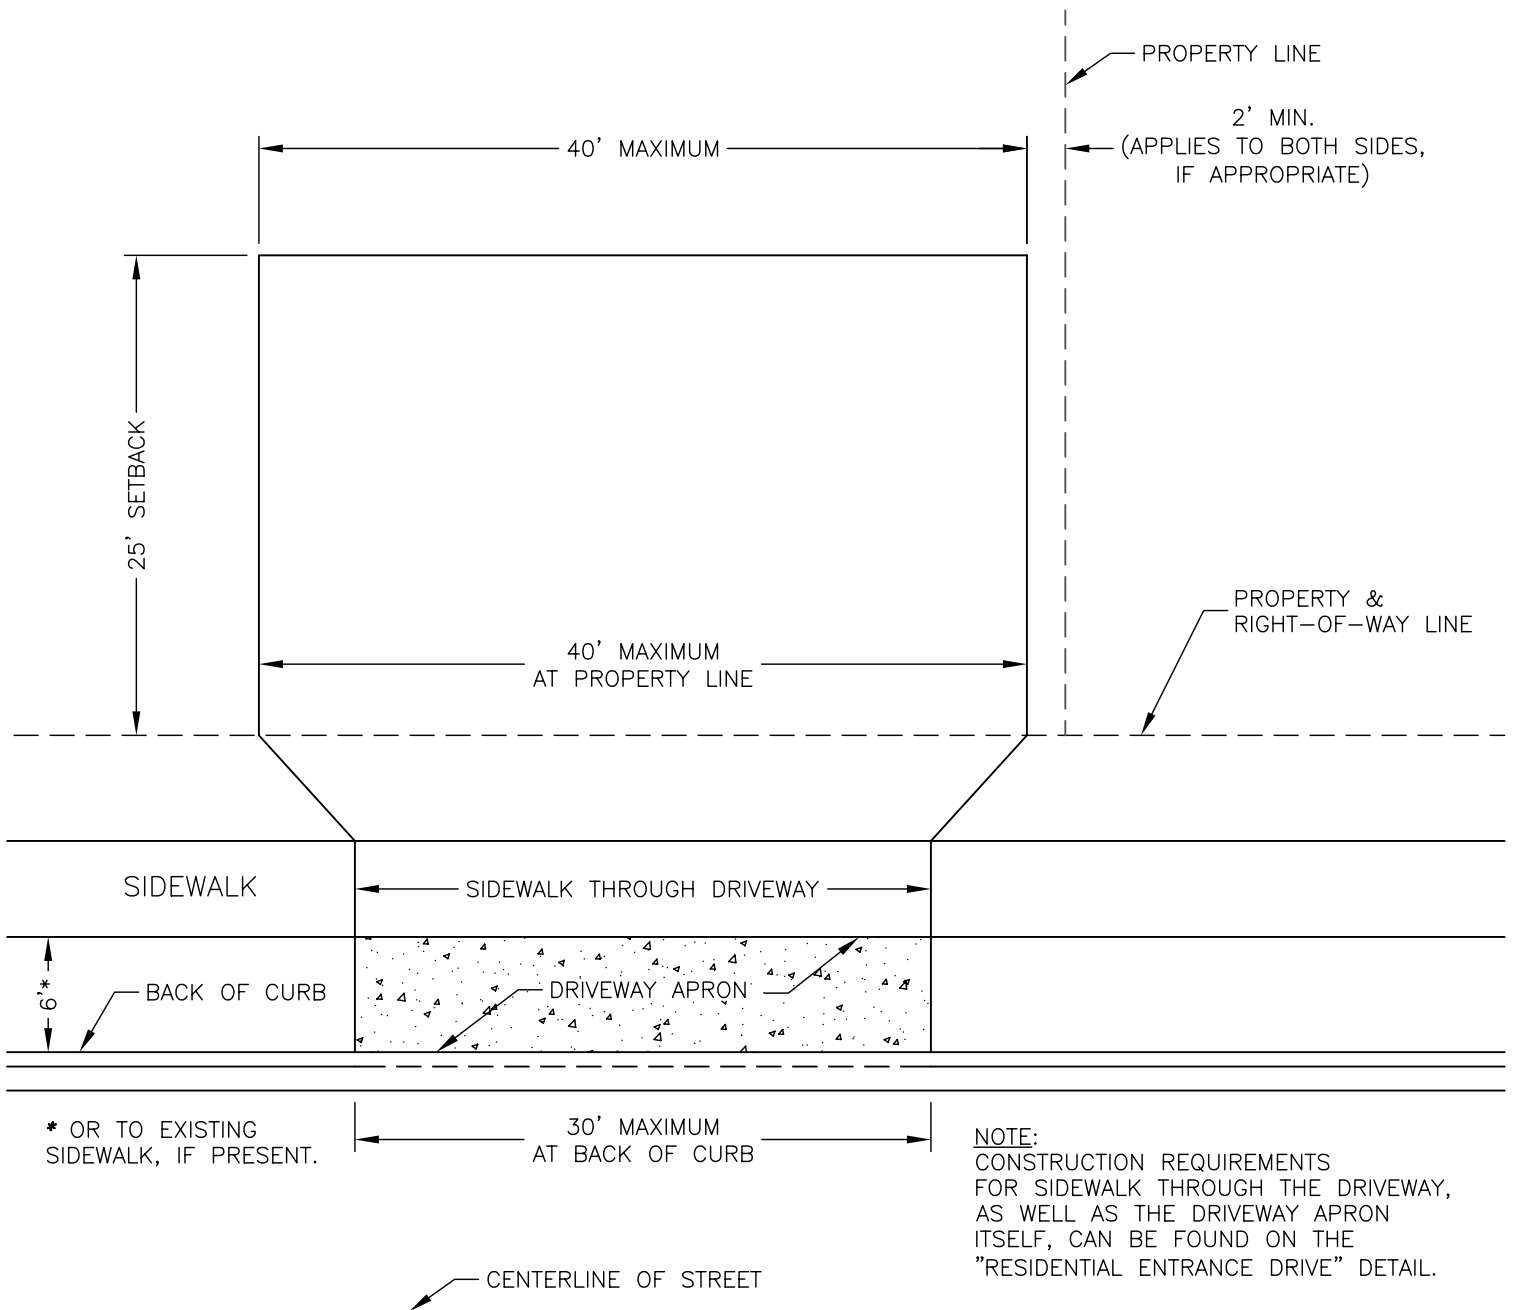


DRIVEWAY DETAIL FOR A DUPLEX WHERE 2-CAR GARAGES ARE SIDE BY SIDE

SCALE : 1"=10'
(SKETCH A)

NOTE: DRIVEWAY APRON MAY BE FLARED, IF DESIRED;
HOWEVER, THE MAXIMUM WIDTH AT THE CURB REMAINS AT
30 FEET.

Last Update: 10/04/2006

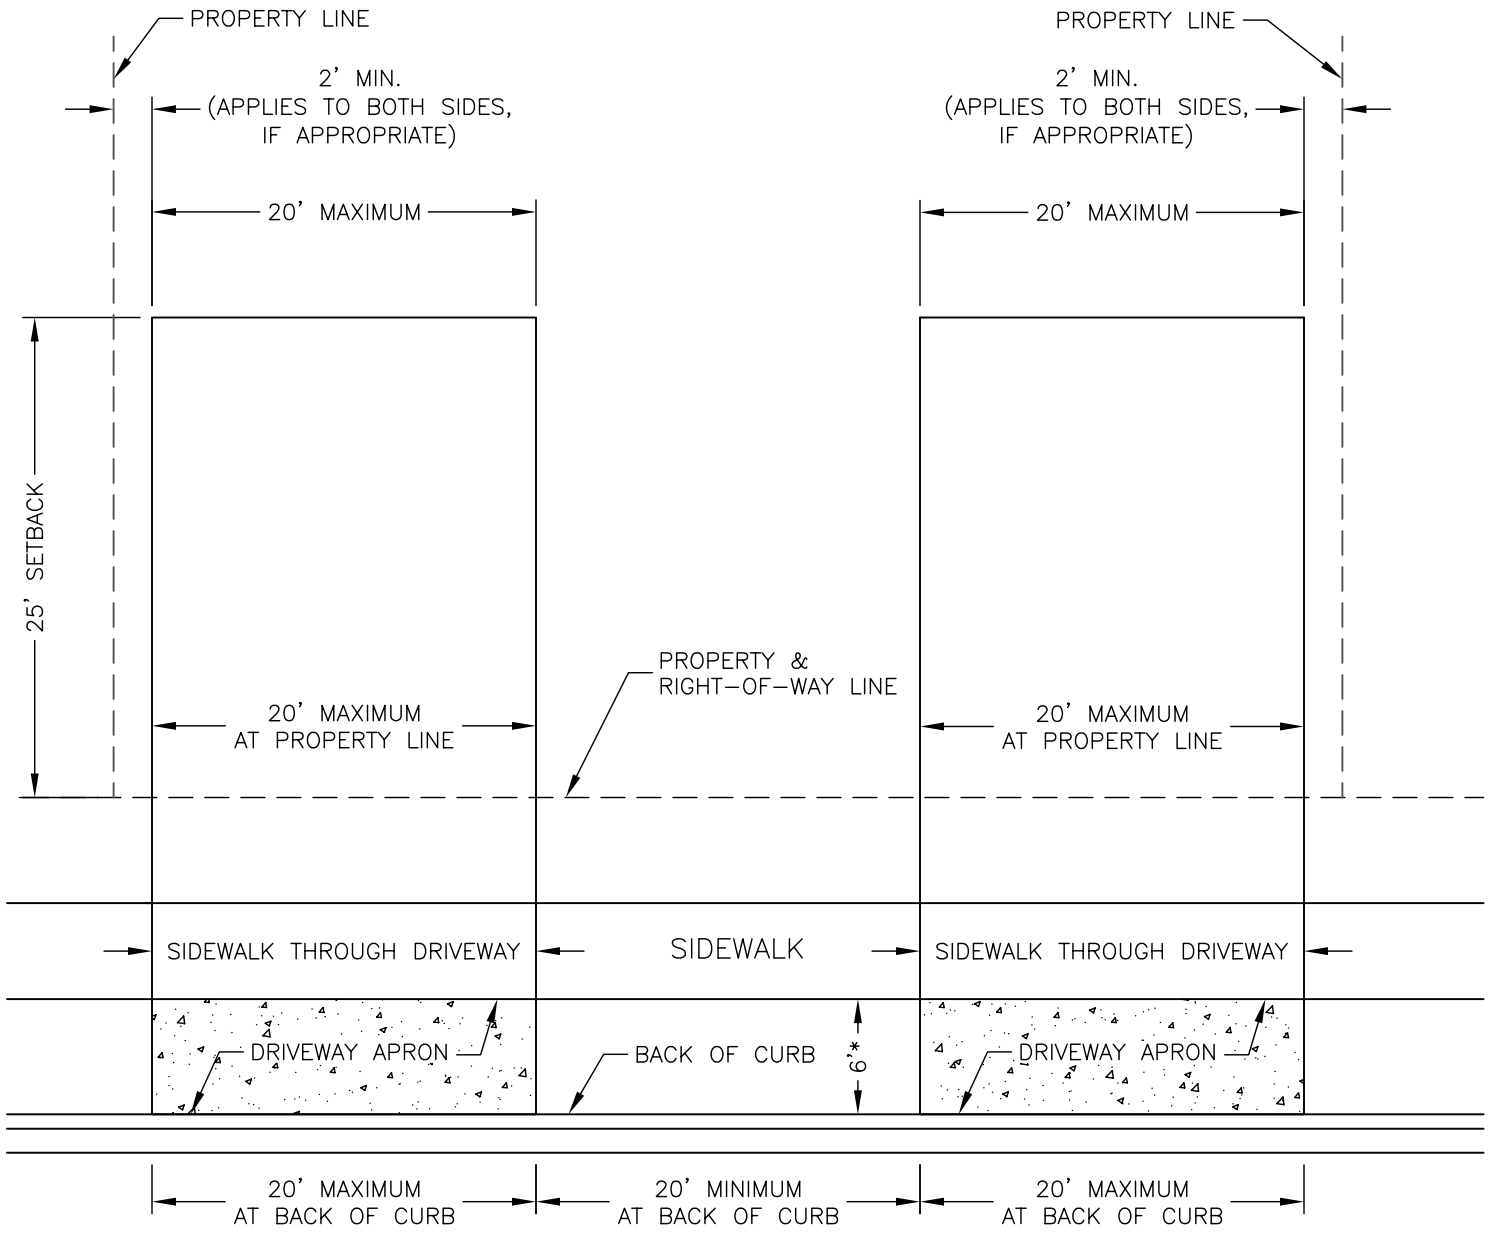

NOTE:
CONSTRUCTION REQUIREMENTS
FOR SIDEWALK THROUGH THE DRIVEWAY,
AS WELL AS THE DRIVEWAY APRON
ITSELF, CAN BE FOUND ON THE
"RESIDENTIAL ENTRANCE DRIVE" DETAIL.


* OR TO EXISTING
SIDEWALK, IF PRESENT.

DRIVEWAY DETAIL FOR A DUPLEX WHERE 2-CAR GARAGES ARE SEPARATED


SCALE : 1"=10'
(SKETCH A)

NOTE: DRIVEWAY APRON MAY BE FLARED, IF DESIRED;
HOWEVER, THE MAXIMUM WIDTH AT THE CURB REMAINS AT
20 FEET.


Last Update: 10/04/2006

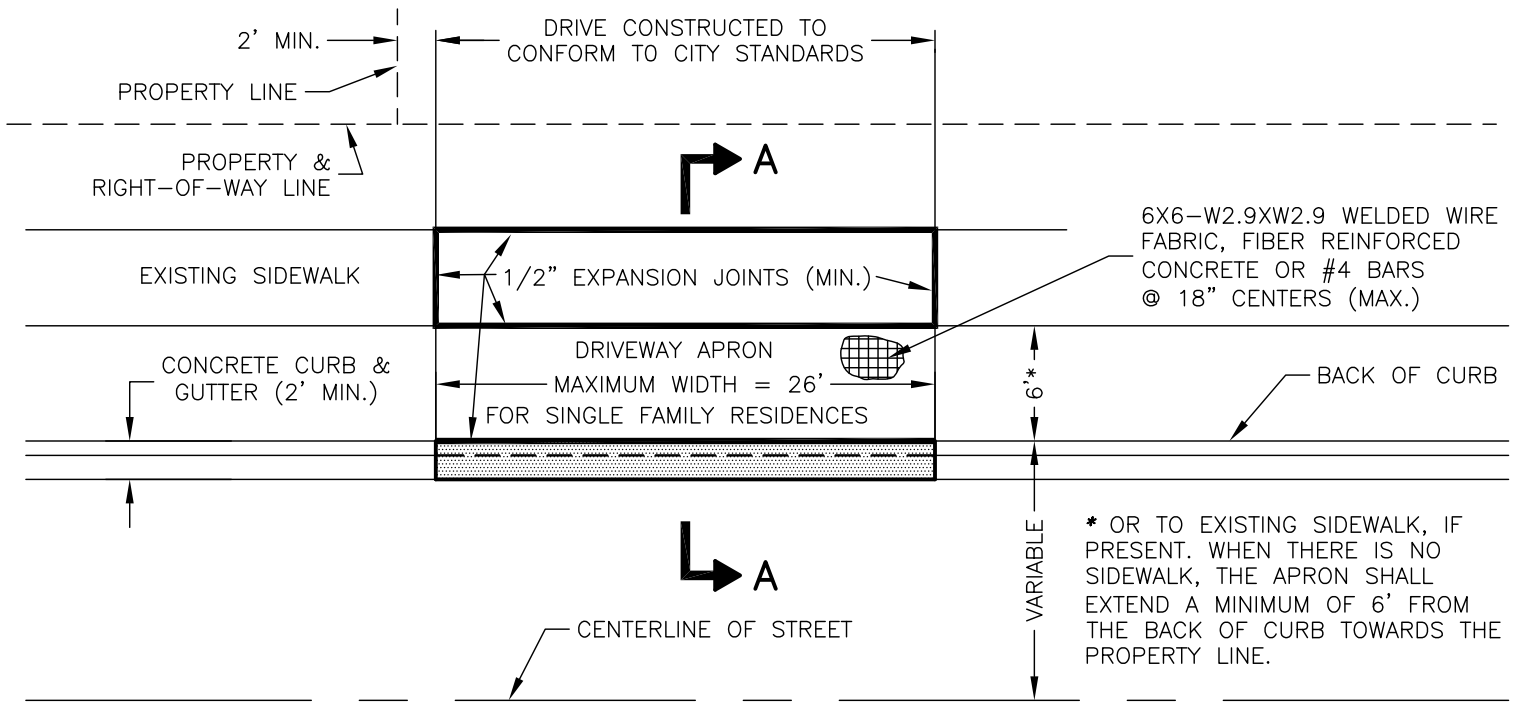

PLAN

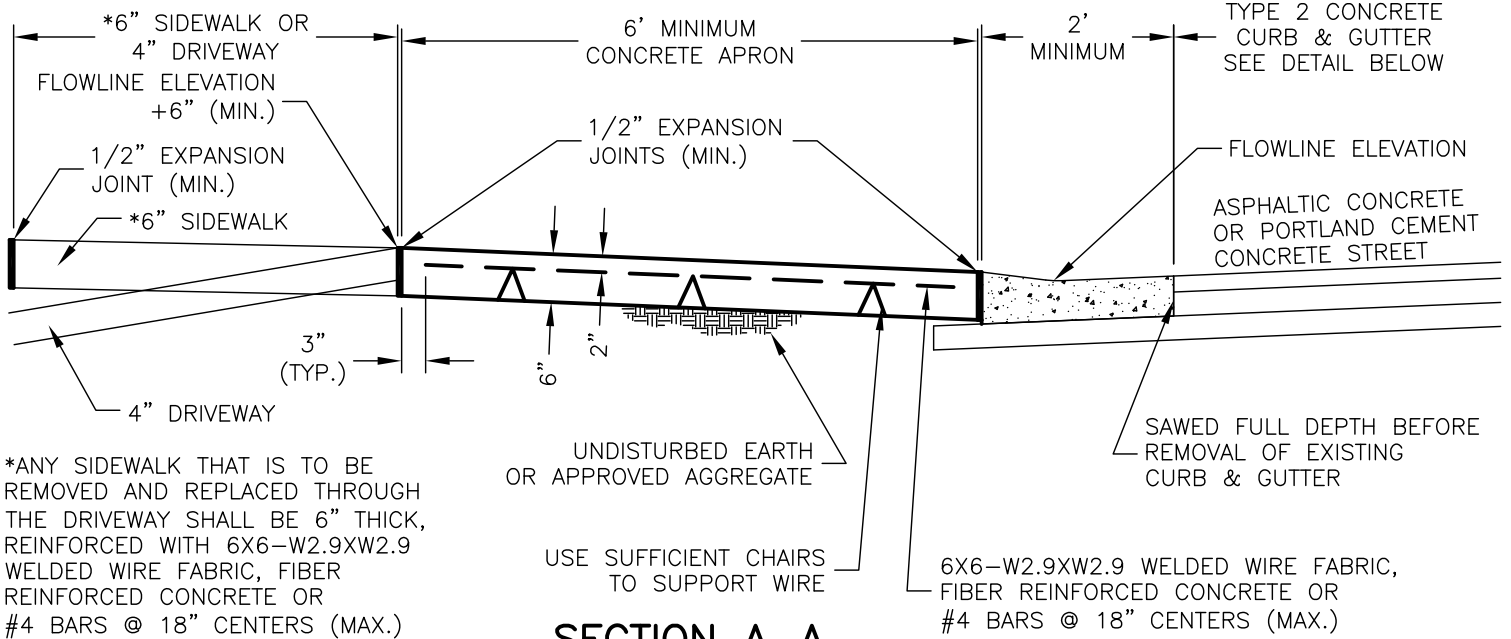

SECTION A-A

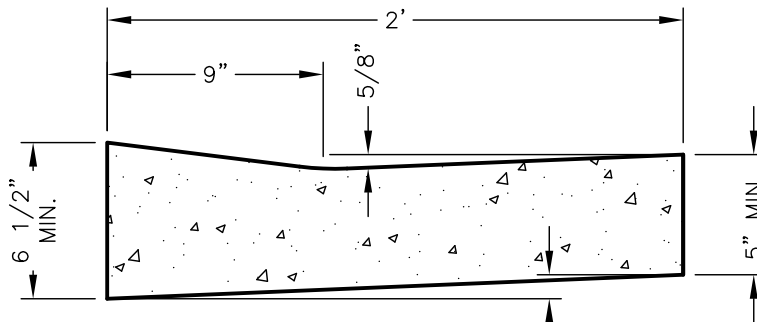

TYPE 2 CONCRETE CURB & GUTTER

RESIDENTIAL ENTRANCE DRIVE