


LEGAL DESCRIPTION FOR A TRACT IN
THE SW ¼ OF SECTION 4-13-19

LEGAL DESCRIPTION

A TRACT OF LAND IN THE SOUTHWEST QUARTER OF SECTION 4, TOWNSHIP 13 SOUTH, RANGE 19 EAST OF THE SIXTH PRINCIPAL MERIDIAN, IN THE CITY OF LAWRENCE, DOUGLAS COUNTY, KANSAS, DESCRIBED AS FOLLOWS:

BEGINNING AT THE NORTHEAST CORNER OF LOT 2A OF THE LOT SPLIT OF LOT 2, THE LANDING, A SUBDIVISION IN THE CITY OF LAWRENCE, DOUGLAS COUNTY, KANSAS; THENCE SOUTH 88°01'34" WEST, ALONG THE NORTH LINE OF SAID LOT 2, 407.83 FEET; THENCE NORTH 00°41'21" WEST, 190.00 FEET; THENCE NORTH 88°01'34" EAST, 222.90 FEET; THENCE SOUTH 00°41'21" EAST, 140.00 FEET; THENCE NORTH 88°01'34" EAST, 184.93 FEET; THENCE SOUTH 00°41'21" EAST, 50.00 FEET TO THE POINT OF BEGINNING. CONTAINS 1.184 ACRE, MORE OR LESS.

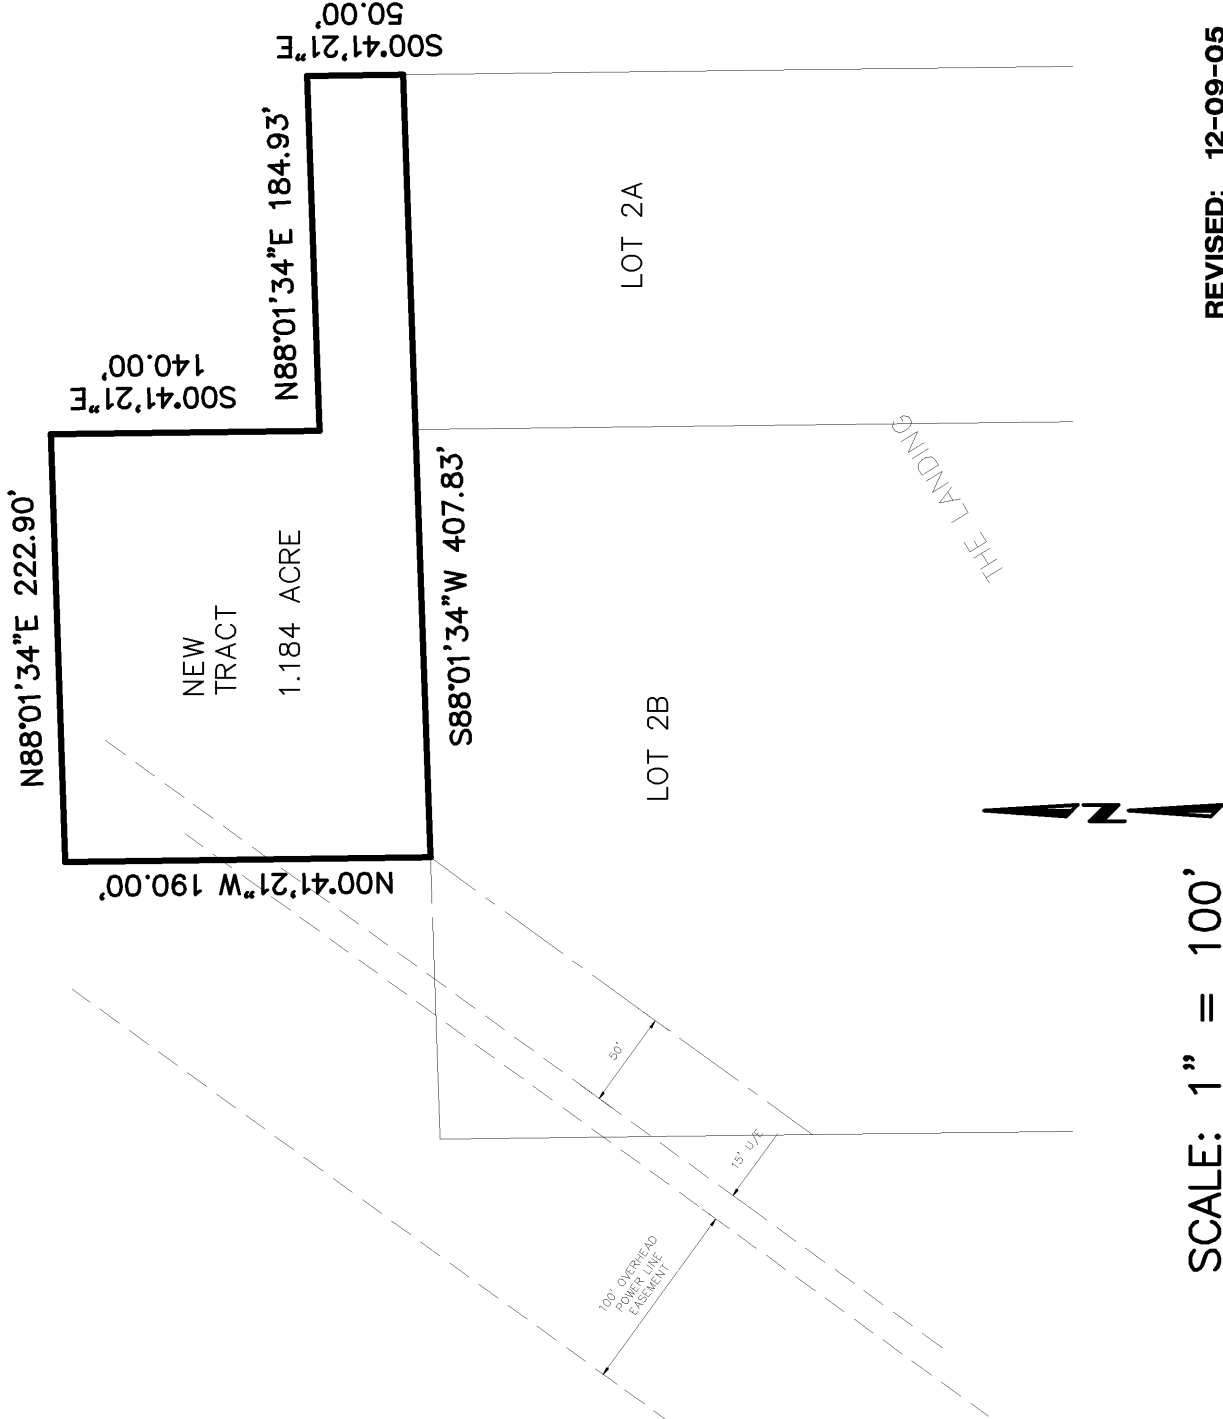

REVISED: 12-09-05



Landplan Engineering, P.A.

**Civil Engineering
Landscape Architecture
Community Planning
Surveying**

1310 Wakarusa Drive
Lawrence, Kansas 66049
tele (785)843-7530
fax (785)843-2410
email info@landplan-pa.com

Livestock Exchange Building
1600 Genessee, Suite 400
Kansas City, Missouri 64102
tele (816)221-2234
fax (816)221-2644