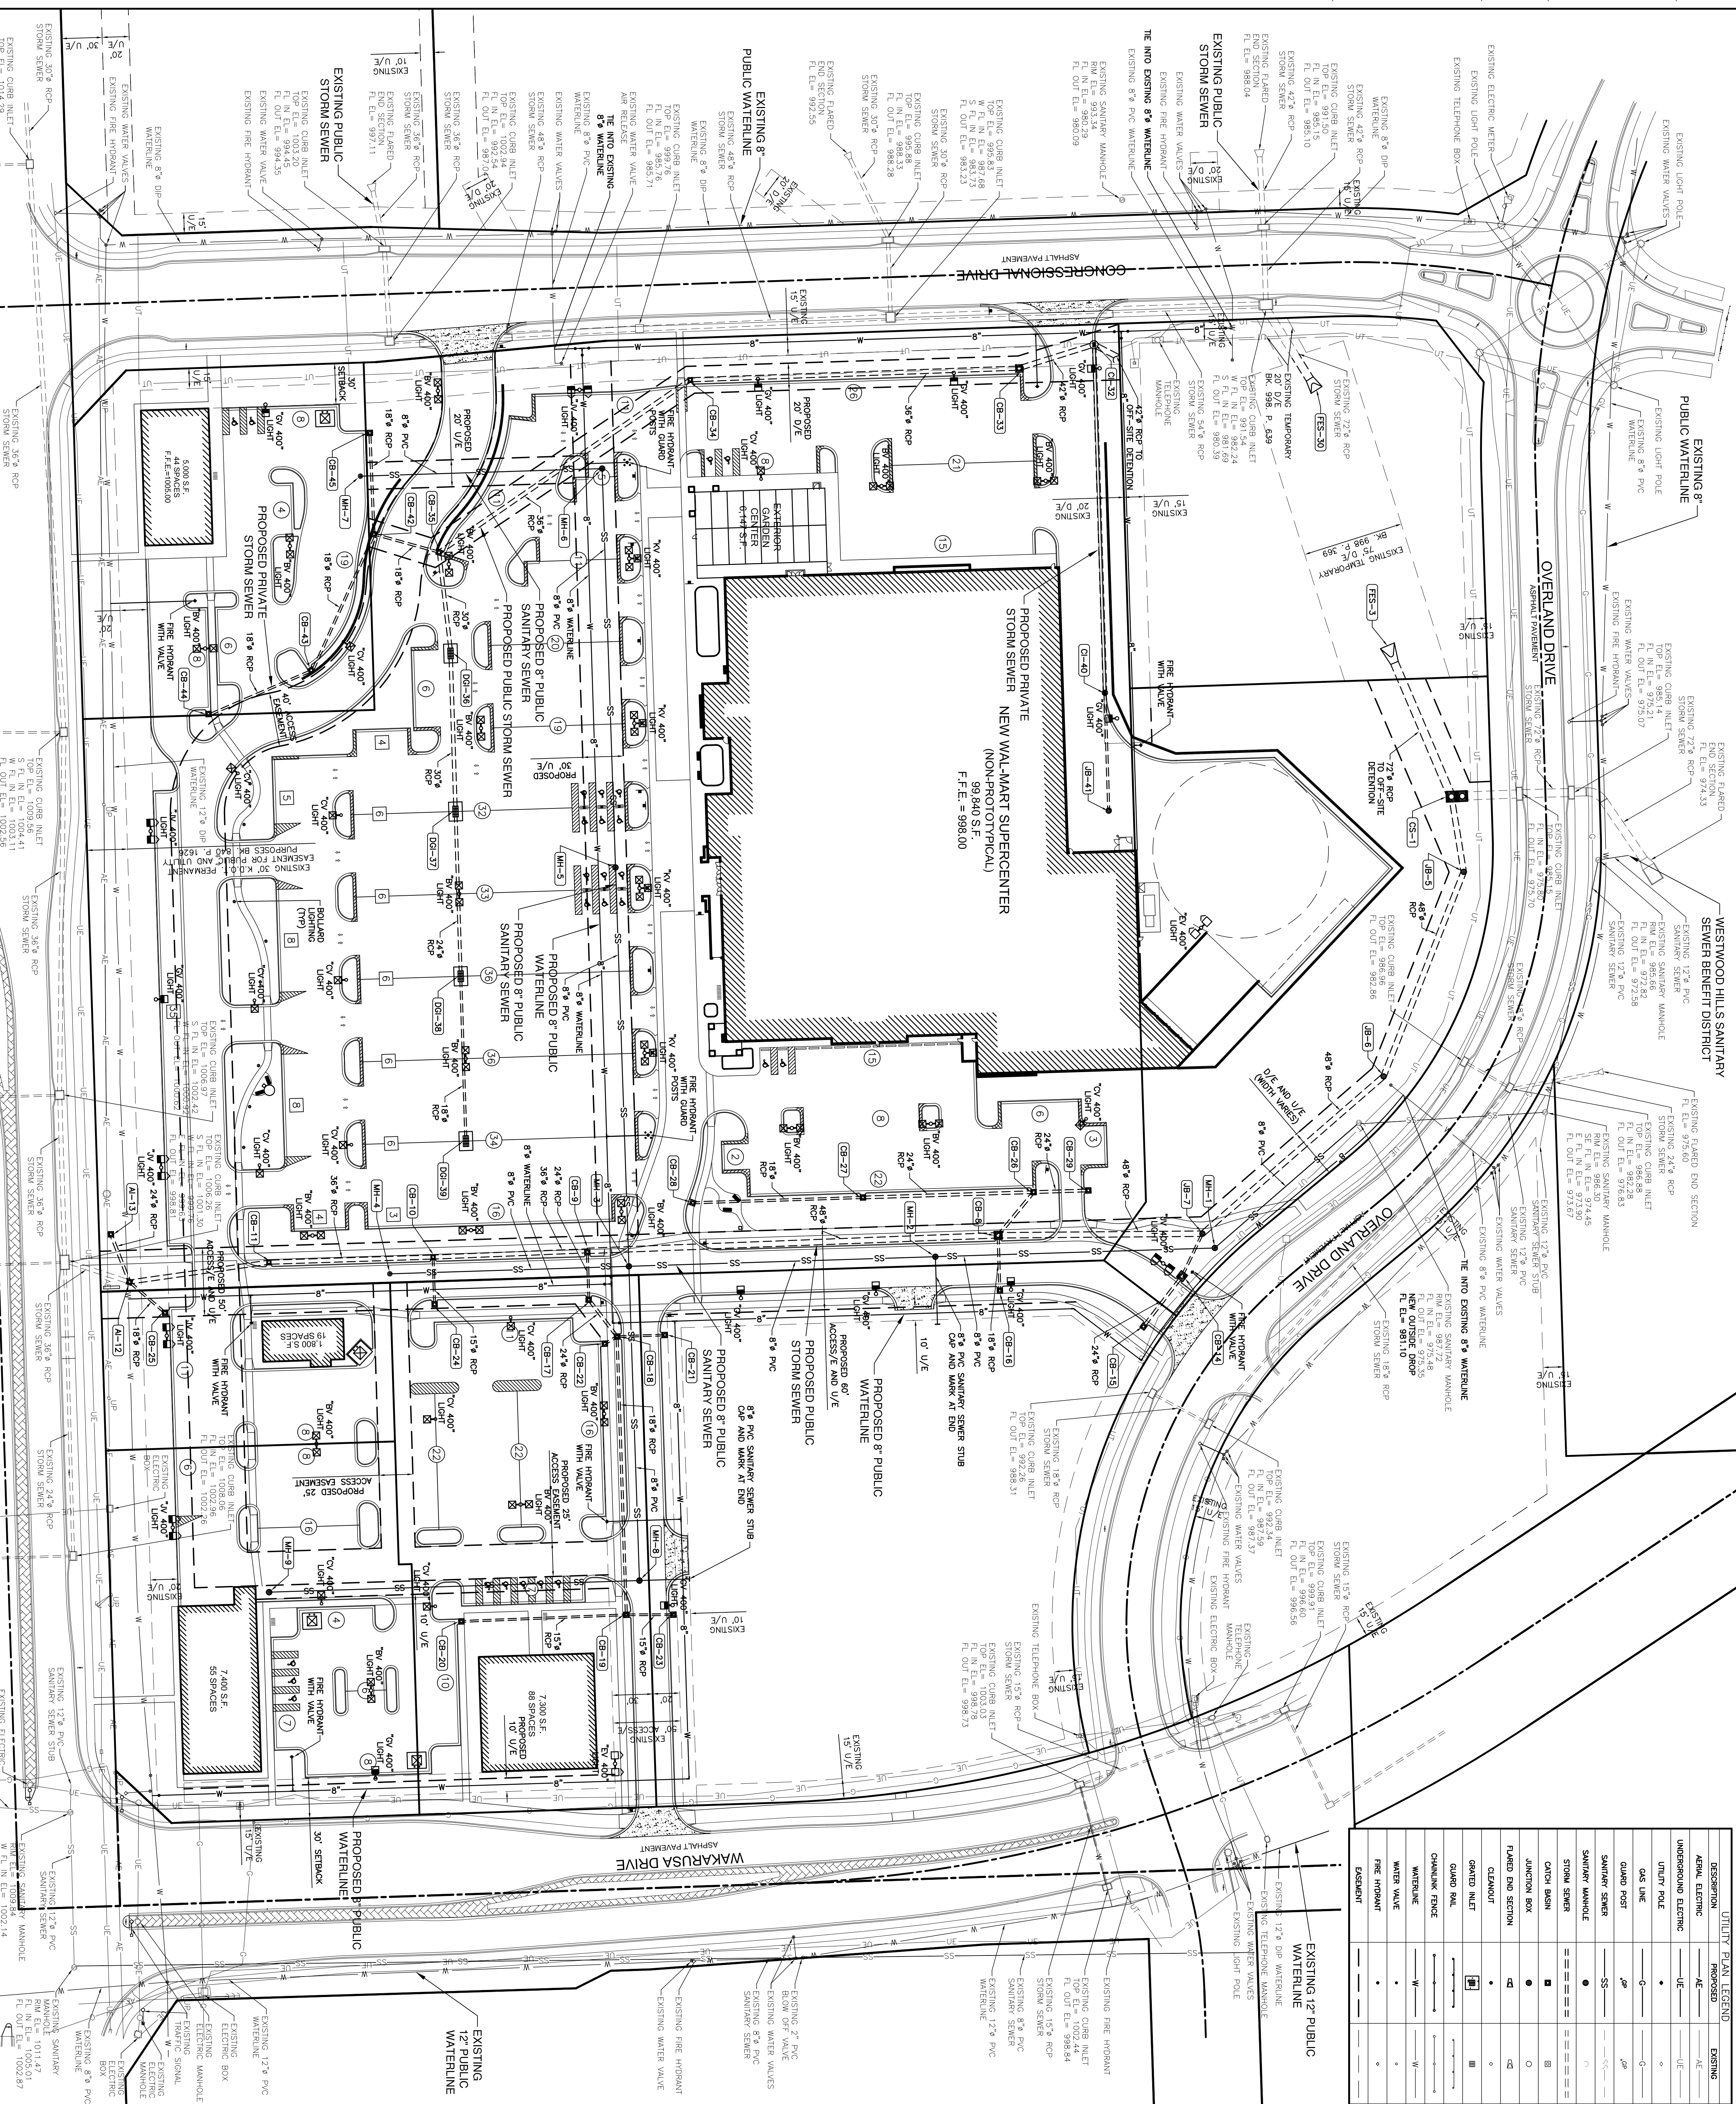


[illegible]

PRELIMINARY
DEVELOPMENT PLAN

FOR REVIEW PURPOSES ONLY
NOT TO BE USED FOR CONSTRUCT

[illegible]