




CITY OF LAWRENCE
DEPARTMENT OF UTILITIES



KAW WATER TREATMENT PLANT PARKING EXPANSION

PROJECT#

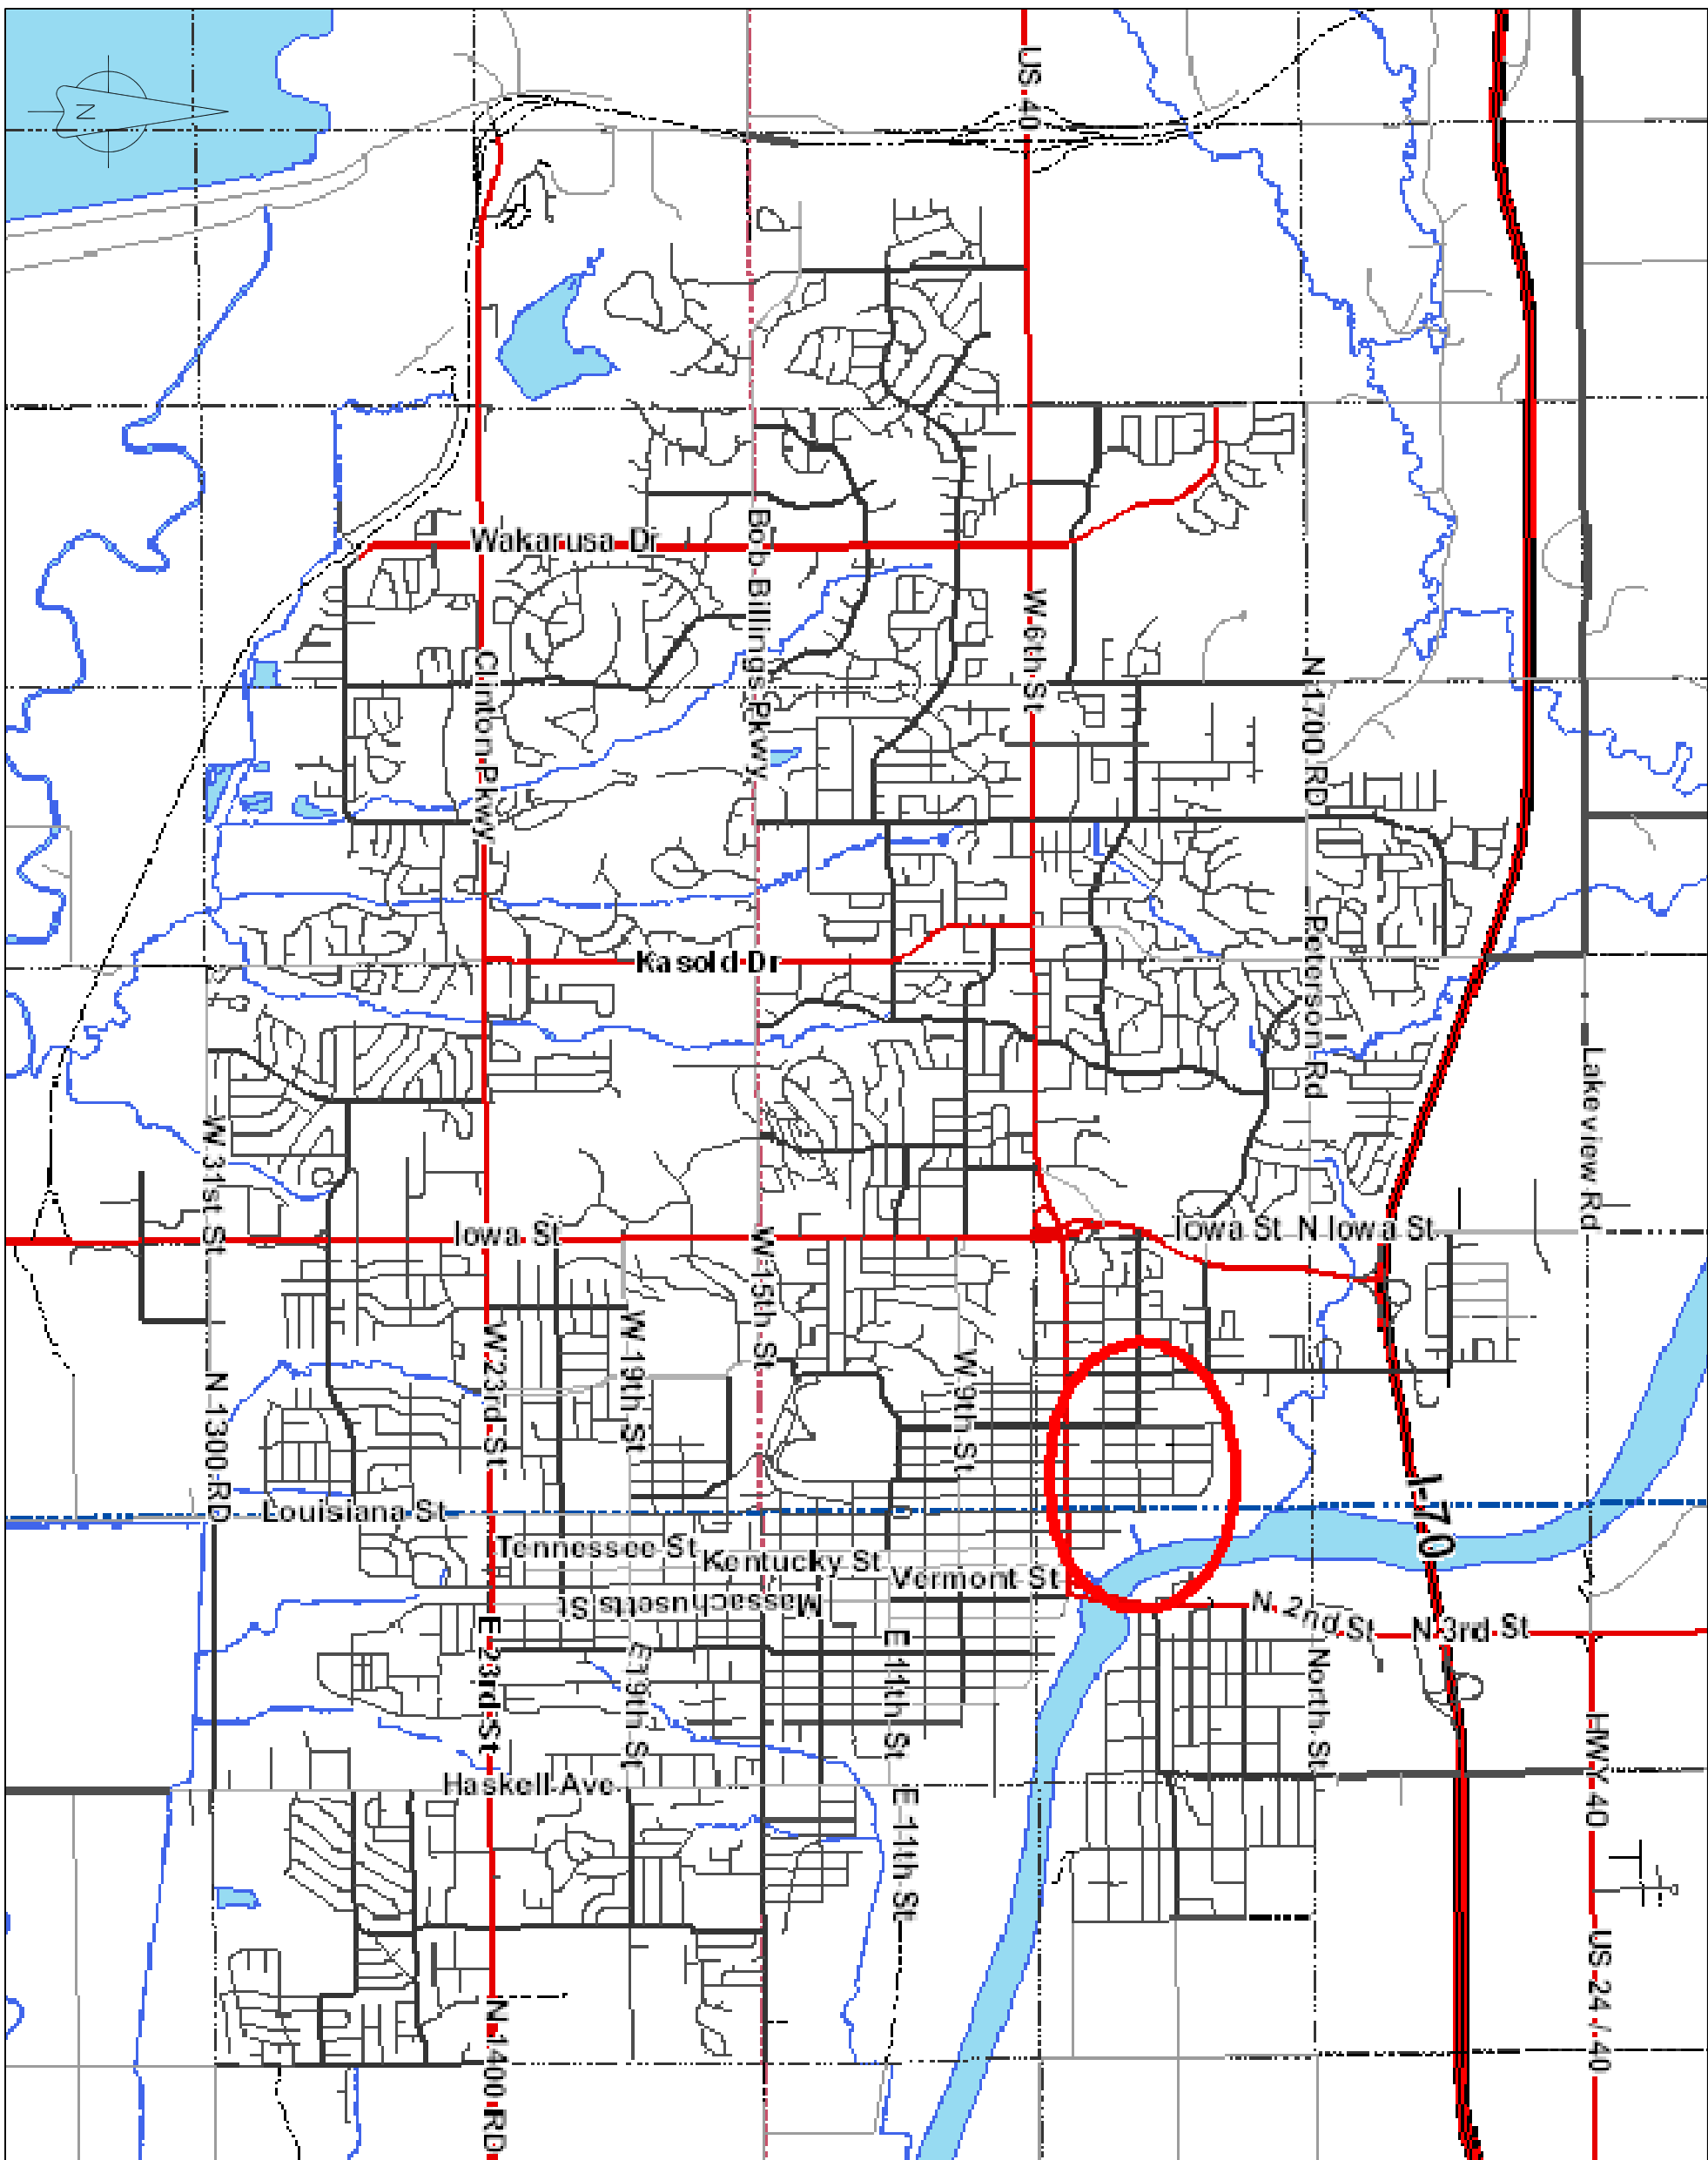


City of Lawrence
Department of Utilities
Engineering Division
720 West 3rd. Street
Lawrence, Kansas 66044

KAW WATER TREATMENT PLANT PARKING EXPANSION

PROJECT #

No.	Revision/Issue	Date

Drawn By C. Miller	Sheet 1
Date 9/05/2006	of 6
Scale	

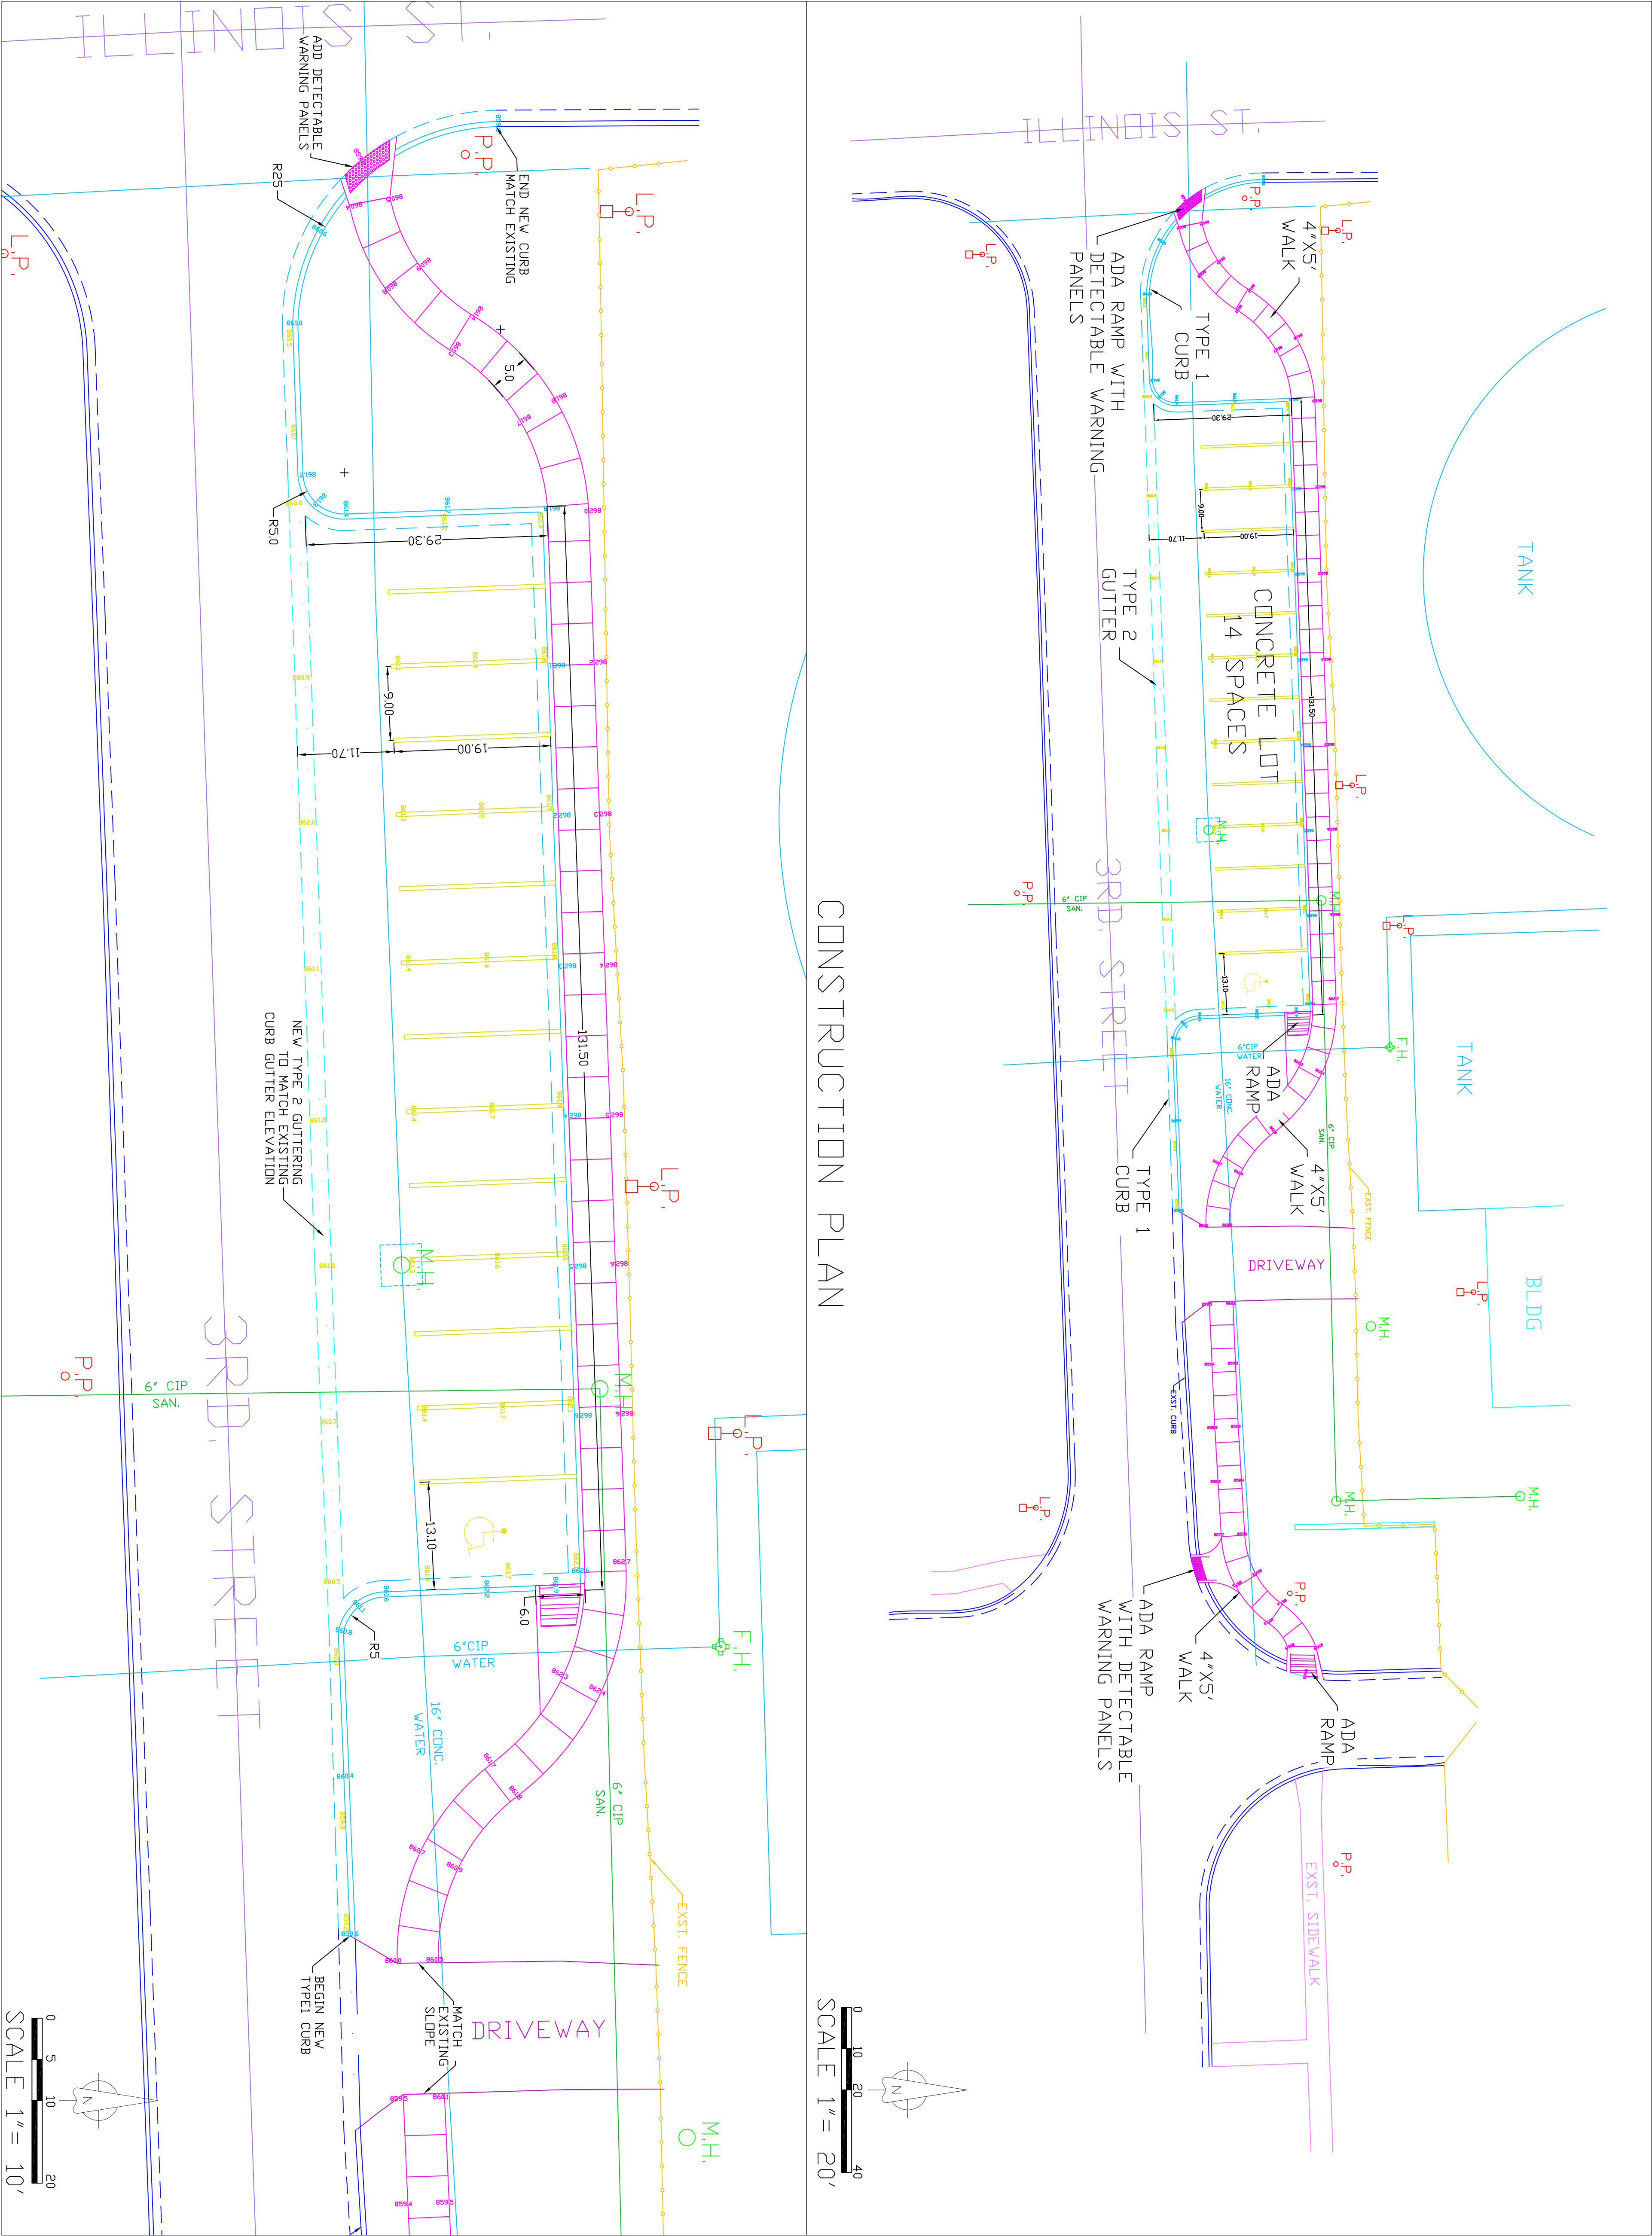

City of Lawrence
Department of Utilities
Engineering Division
720 West 3rd. Street
Lawrence, Kansas 66044

KAW WATER TREATMENT PLANT PARKING EXPANSION

PROJECT #

No.	Revision/Issue	Date

Drawn By C. Miller	Sheet 3 of 6
Date 9/05/2006	
Scale	