
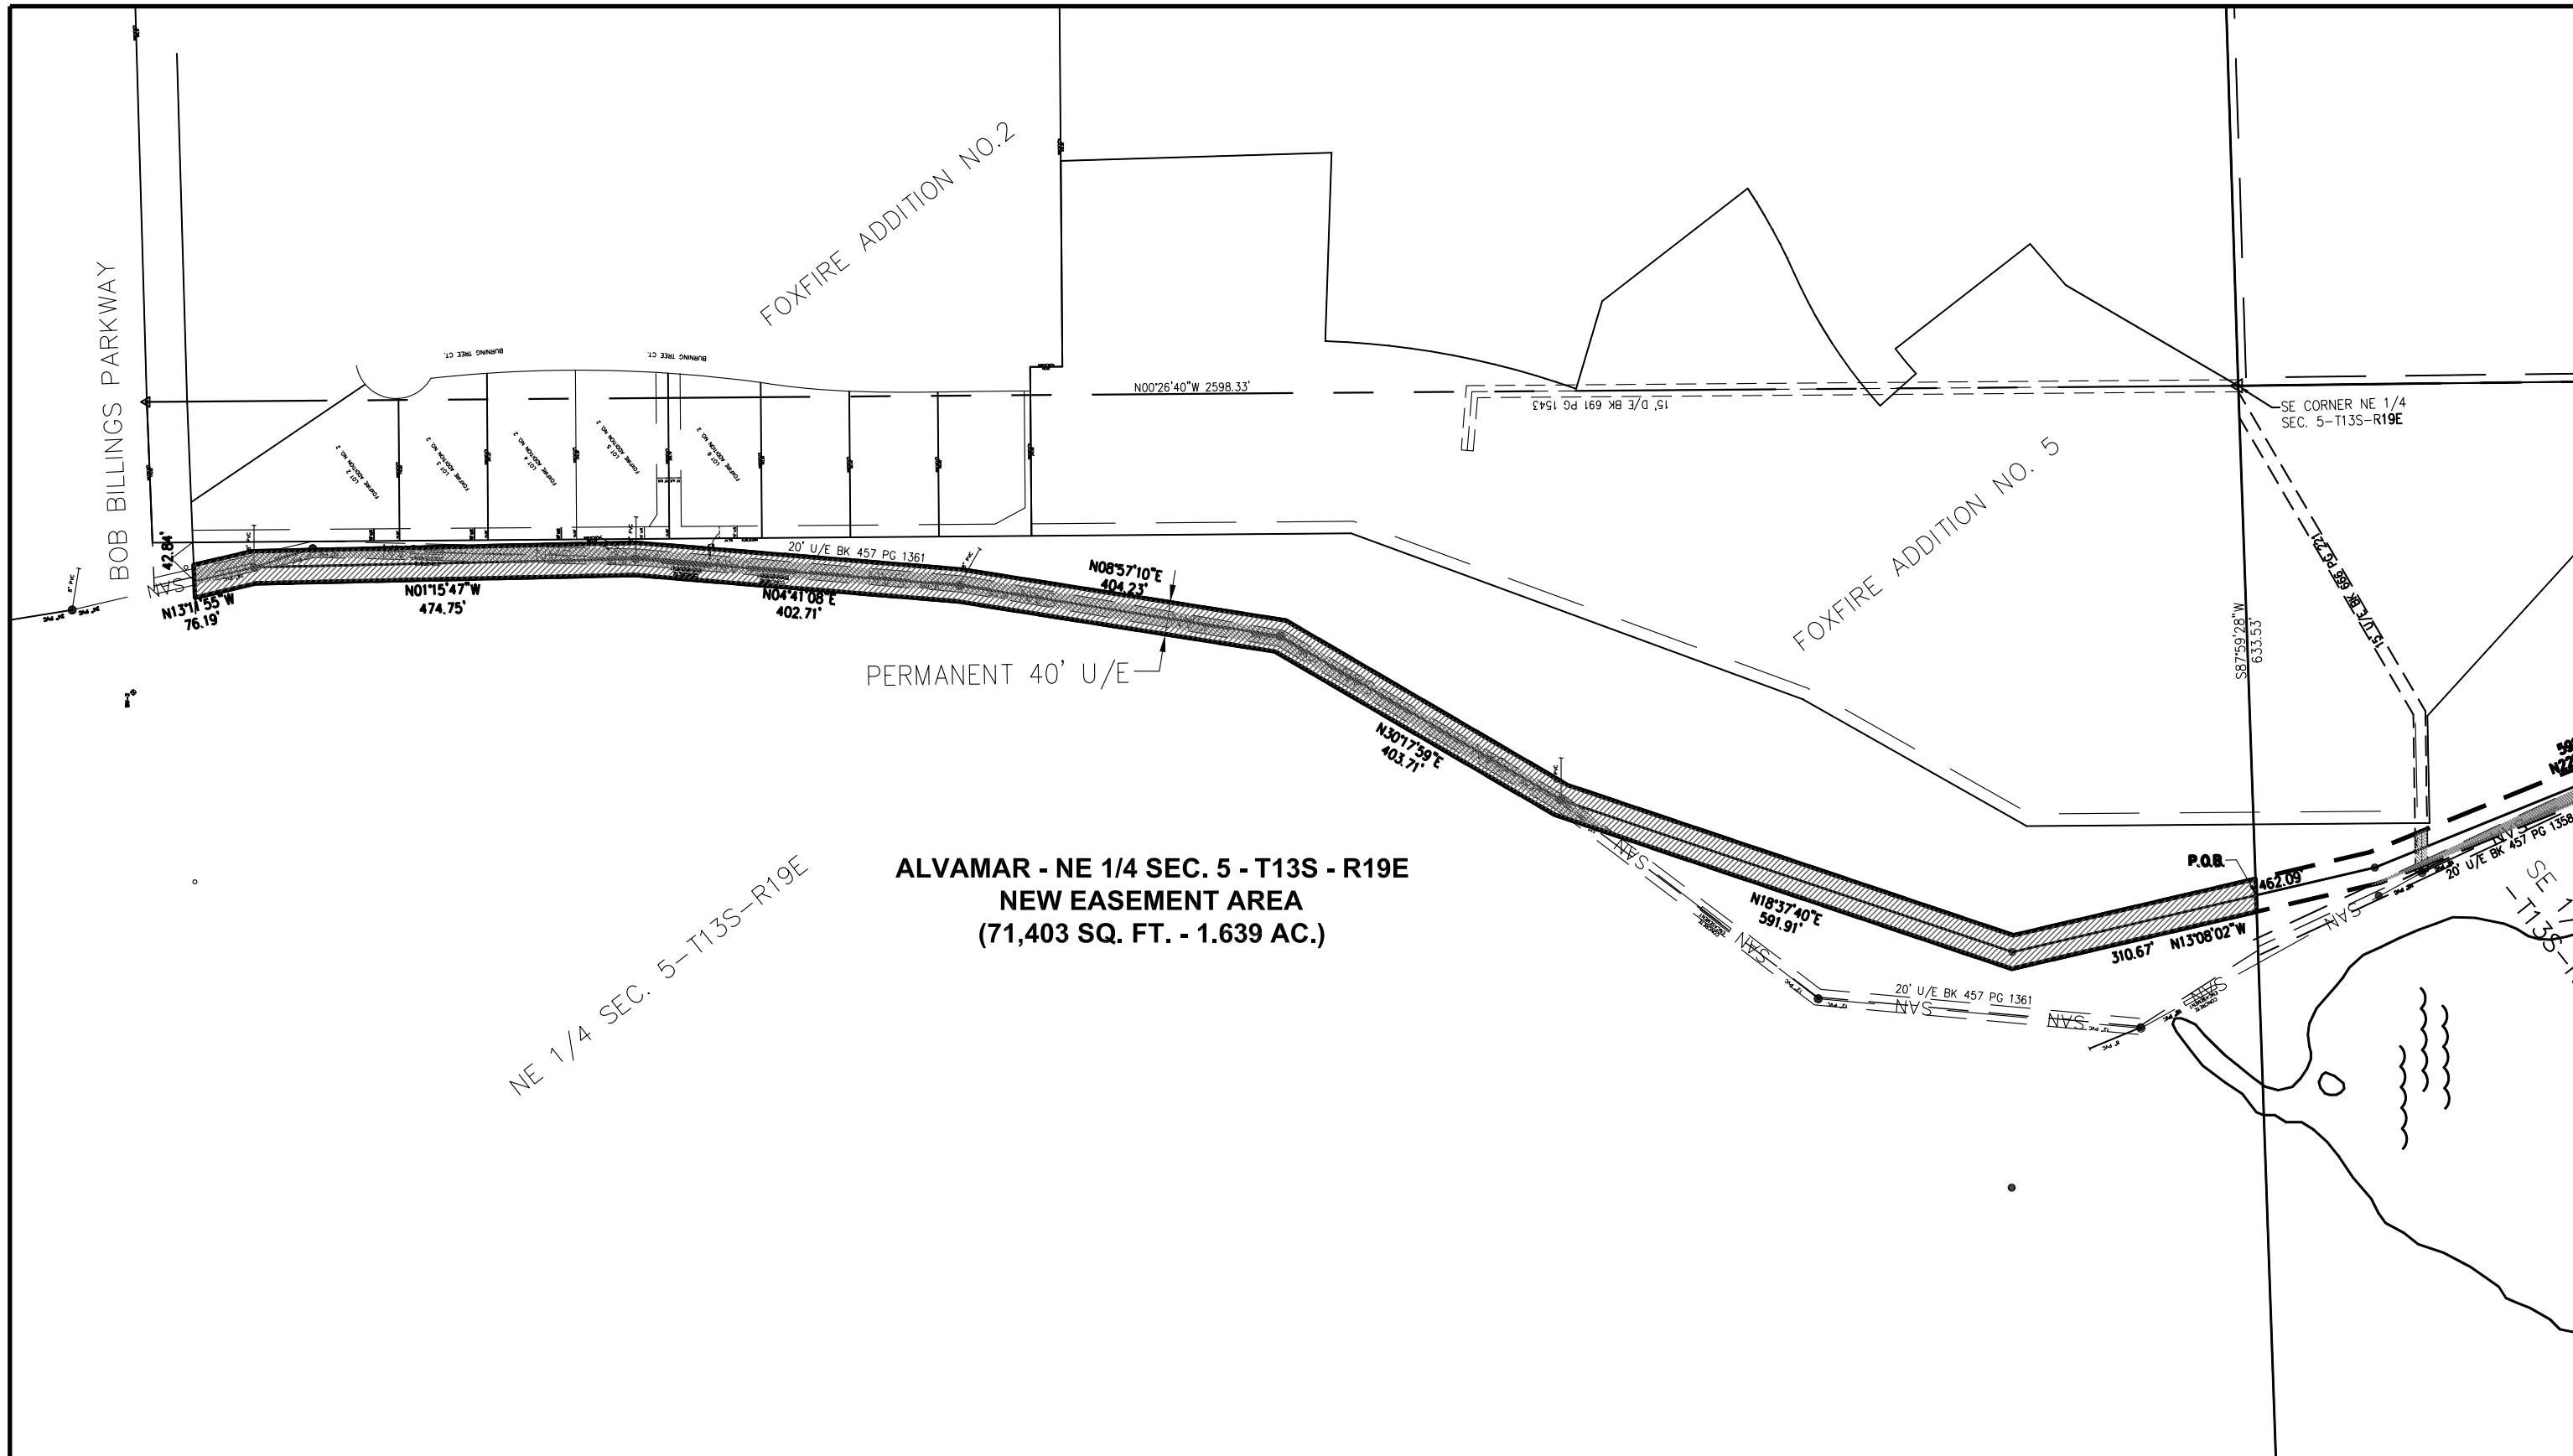
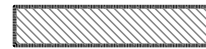


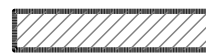


ABBREVIATIONS:

SQ. FT. = SQUARE FEET
U/E = UTILITY EASEMENT
P.O.C. = POINT OF COMMENCEMENT
P.O.B. = POINT OF BEGINNING
R/W = RIGHT OF WAY
ESMT. = EASEMENT

LEGEND:

-  EXISTING U/E OVERLAP OF 40' PERMANENT UTILITY EASEMENT
-  OVERALL 40' PERMANENT UTILITY EASEMENT
-  SUBJECT TRACT 40' PERMANENT UTILITY EASEMENT

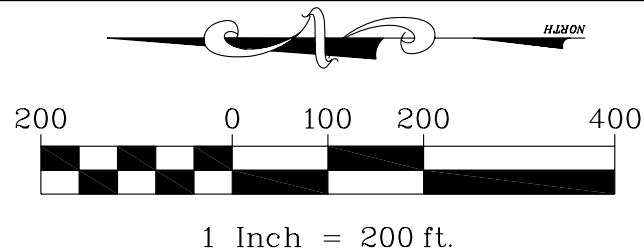

YANKEE TANK SANITARY SEWER
40' PERMANENT UTILITY EASEMENT
NE 1/4 SECTION 5 T-13S R-19E - ALVAMAR



Peridian Group

- COMMUNITY PLANNING
- CIVIL ENGINEERING
- LANDSCAPE ARCHITECTURE
- LAND SURVEYING

265 STONE CREEK DRIVE
GARDNER, KANSAS 66030
TEL (913) 856-7899 FAX (913) 856-7644