


University of Kansas Athletics Boathouse

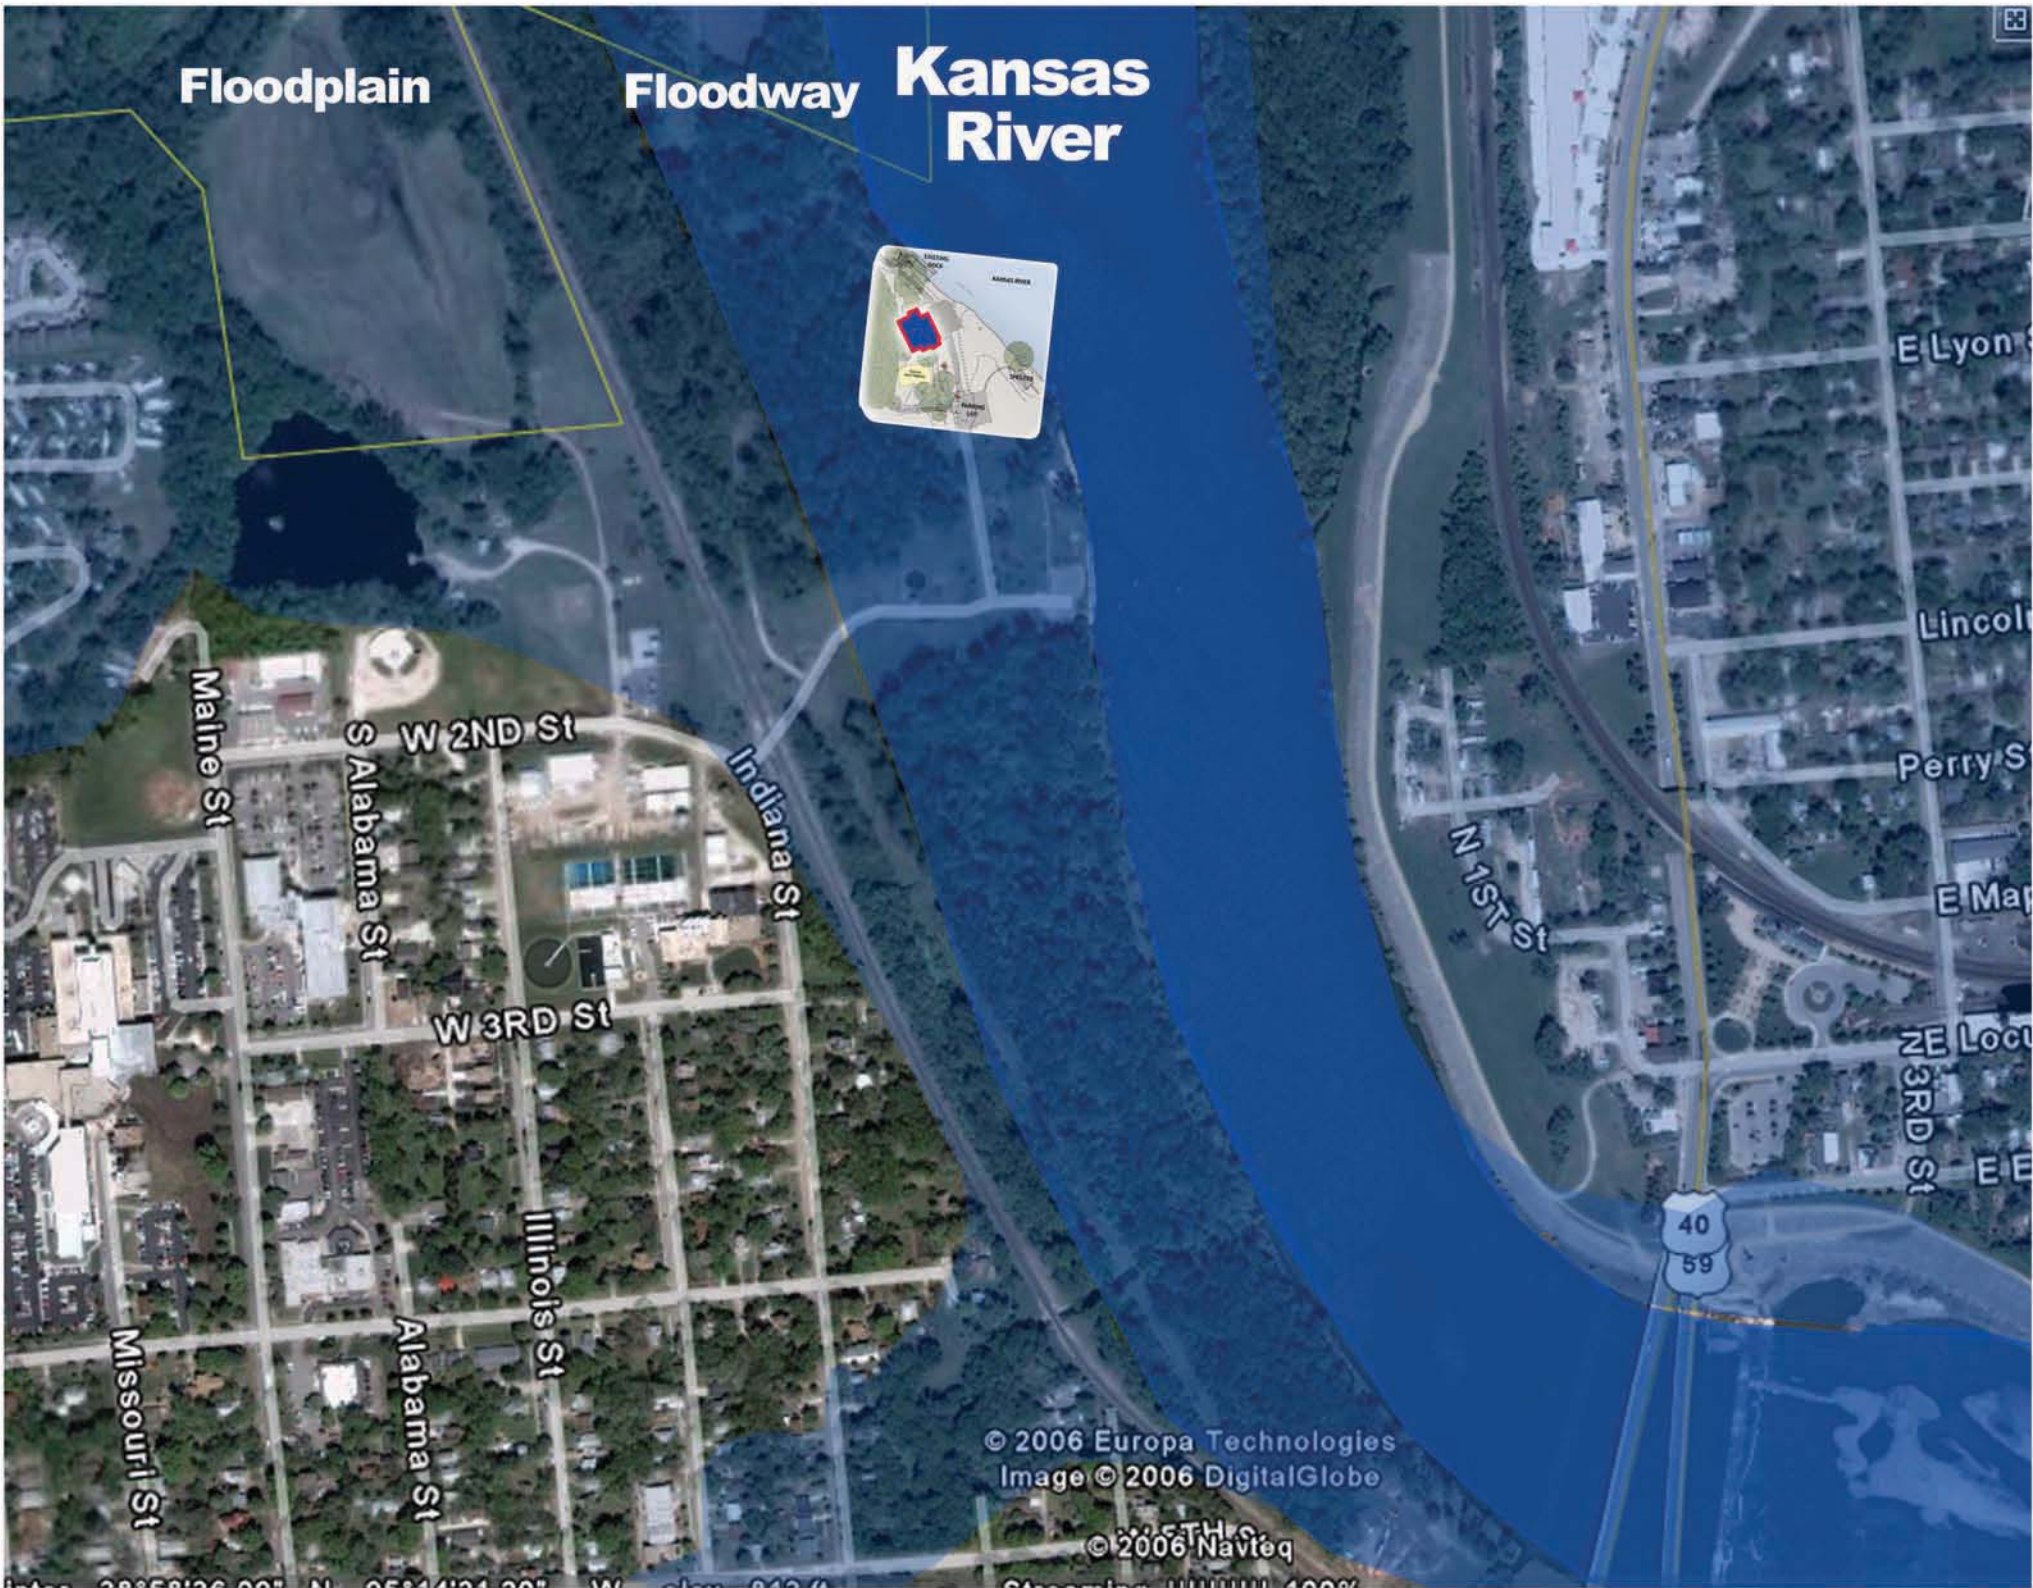

Site Map



University of Kansas Athletics Boathouse




Site Master Plan






DRAWING: **SECOND FLOOR PLAN**

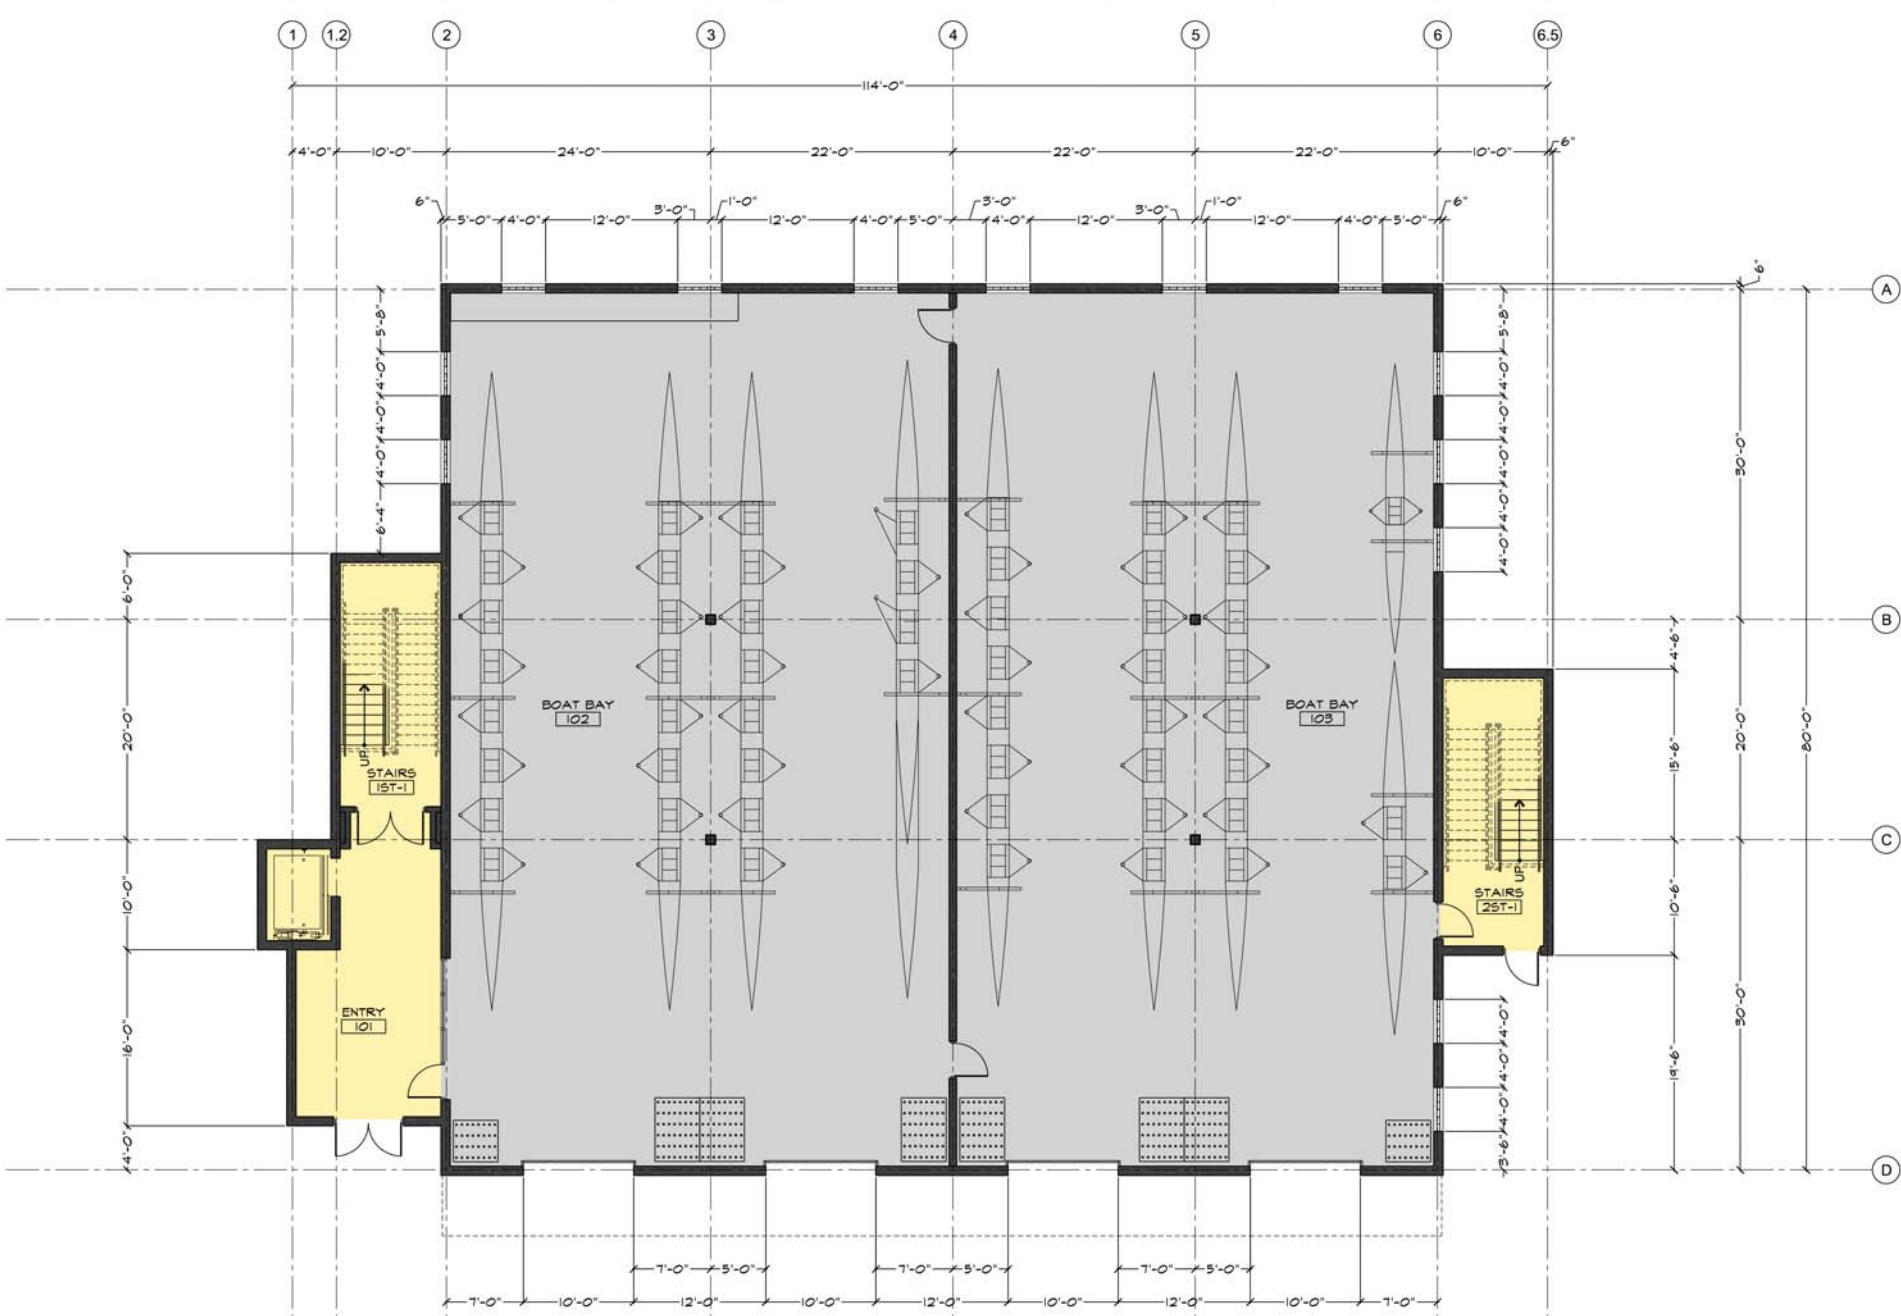

DRAWING: **GROUND FLOOR PLAN**

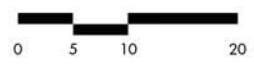



Interior Rendering



Exterior Rendering