


STONERIDGE DRIVE IMPROVEMENTS - OPTION #2

CITY OF LAWRENCE

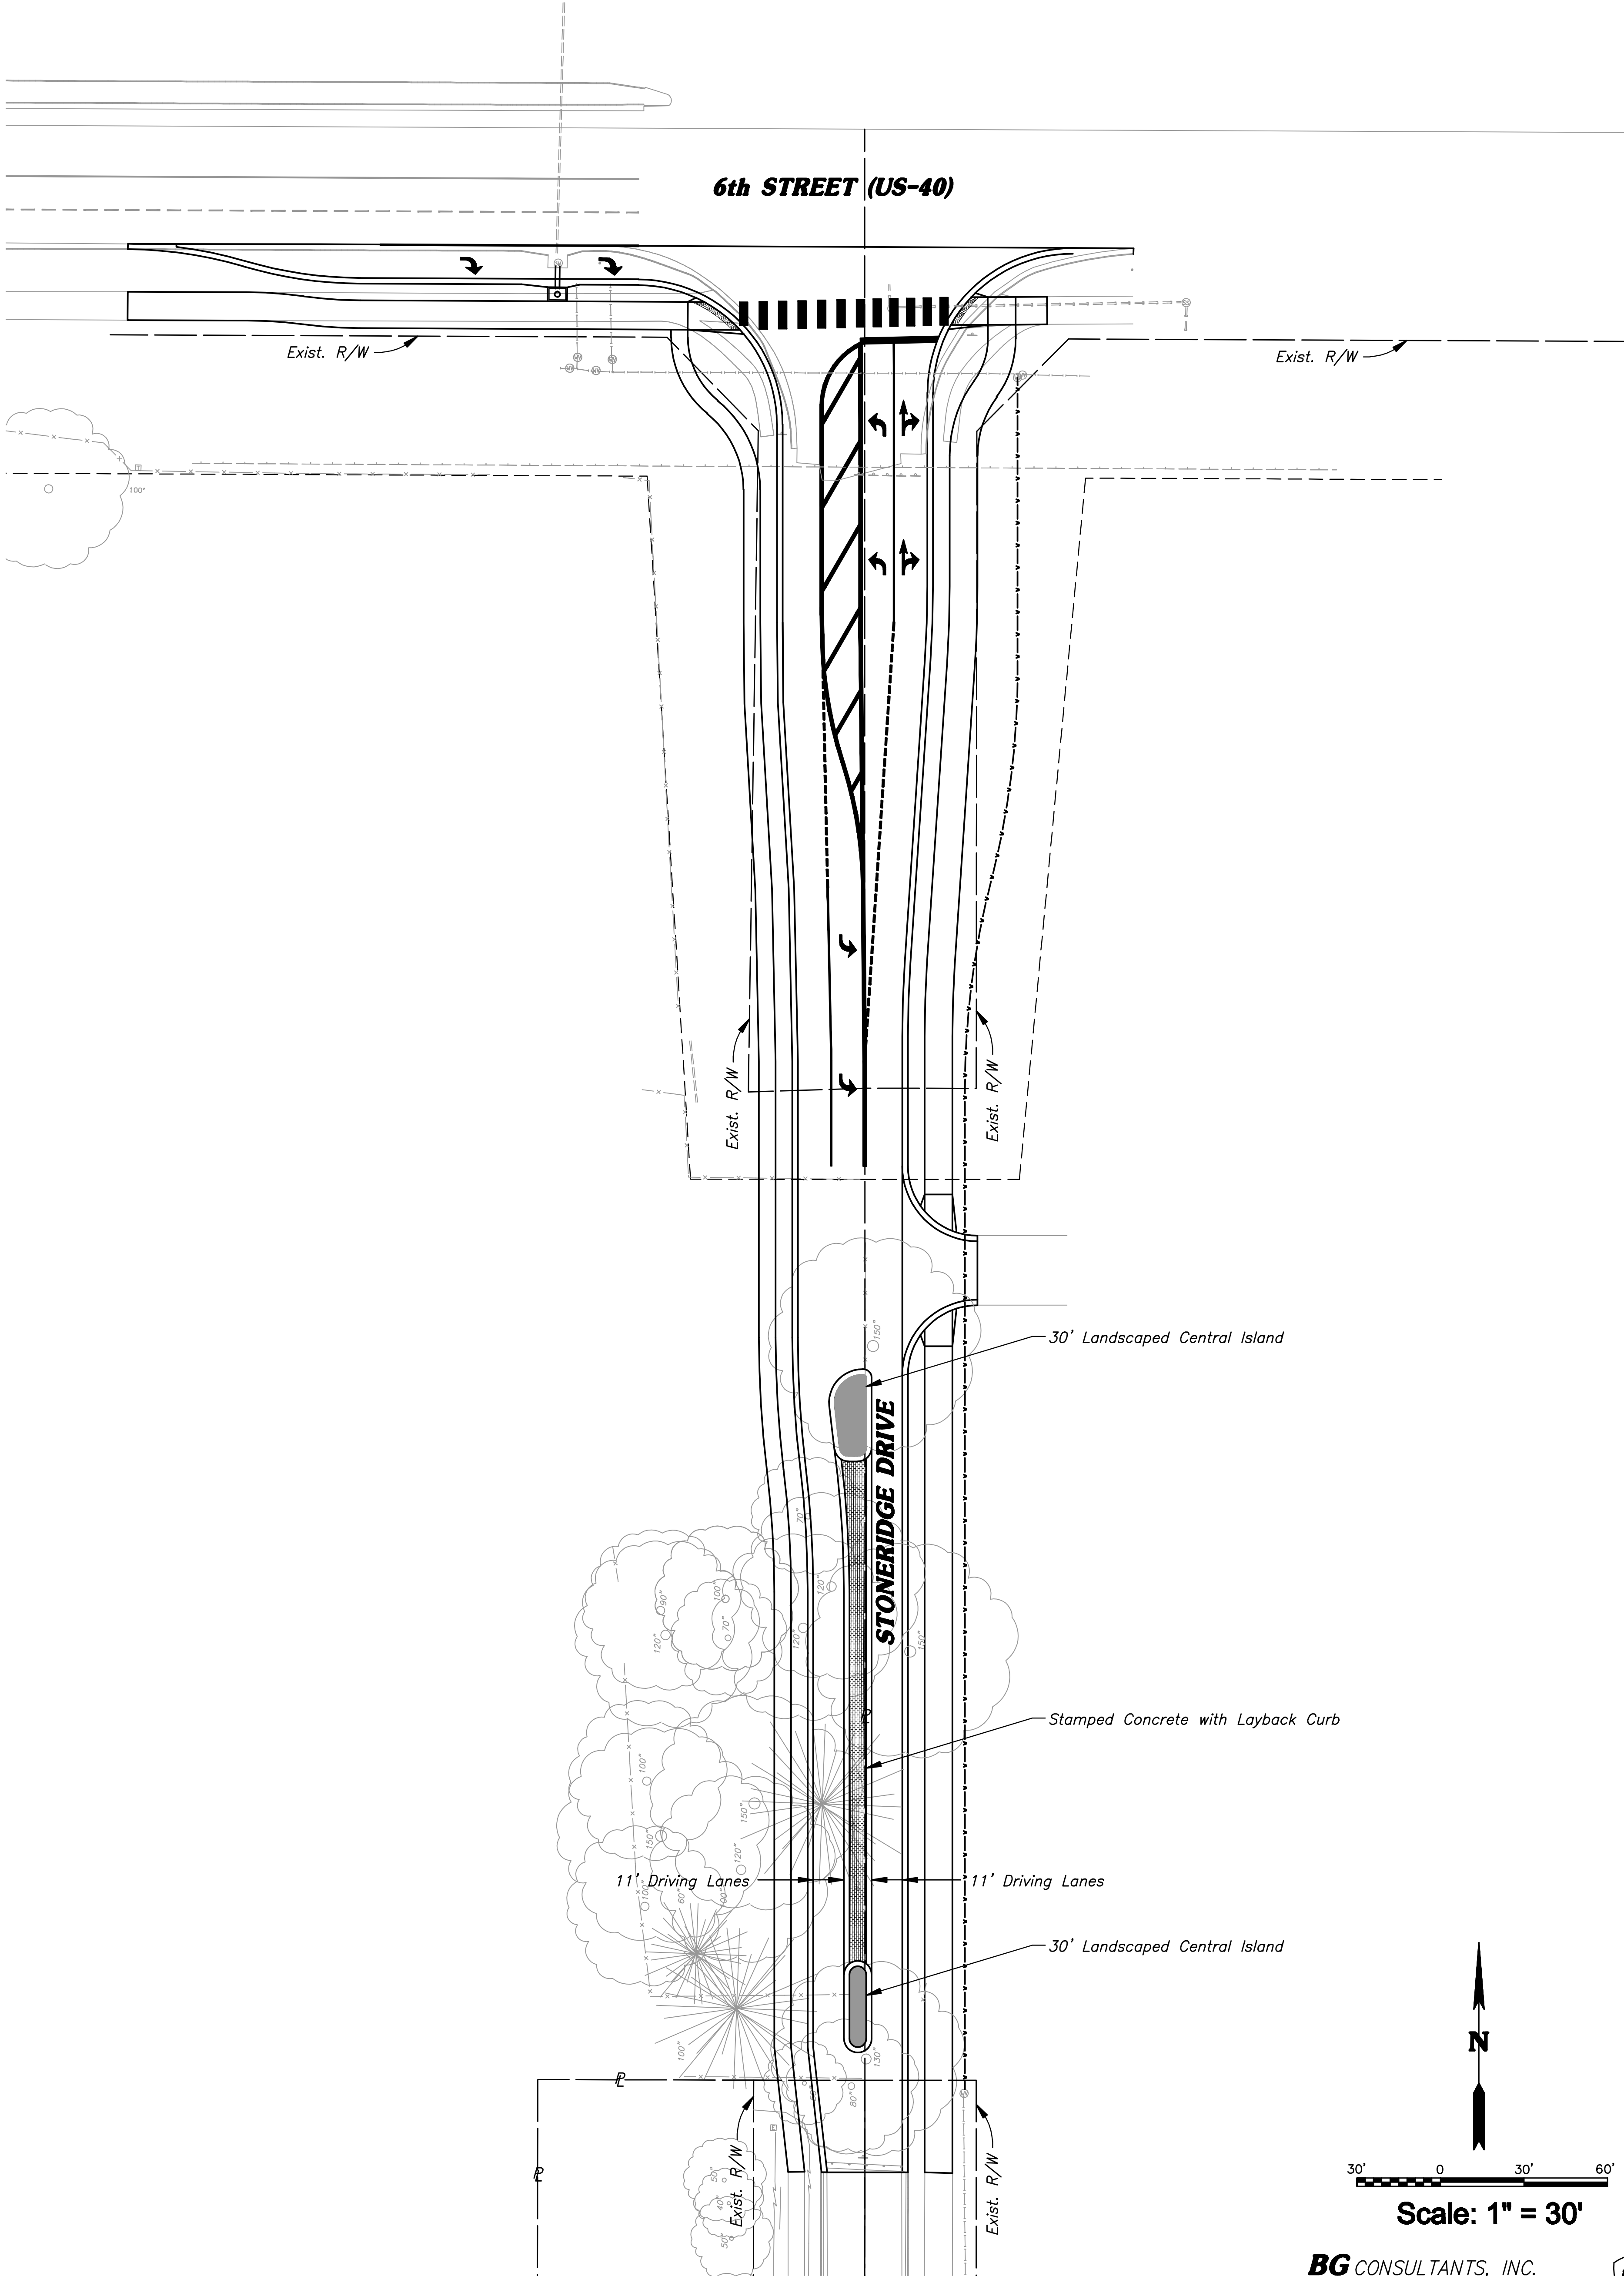

BG CONSULTANTS, INC.
ENGINEERS-ARCHITECTS-SURVEYORS
LAWRENCE, KANSAS HUTCHINSON, KANSAS
MANHATTAN, KANSAS EMPORIA, KANSAS

