


EXHIBIT A

LOT 1, BLOCK 1
FREE STATE ADDITION NO. 2
USD #497

**PROPOSED
TRAFFIC SIGNAL
AND MEDIAN CUT**

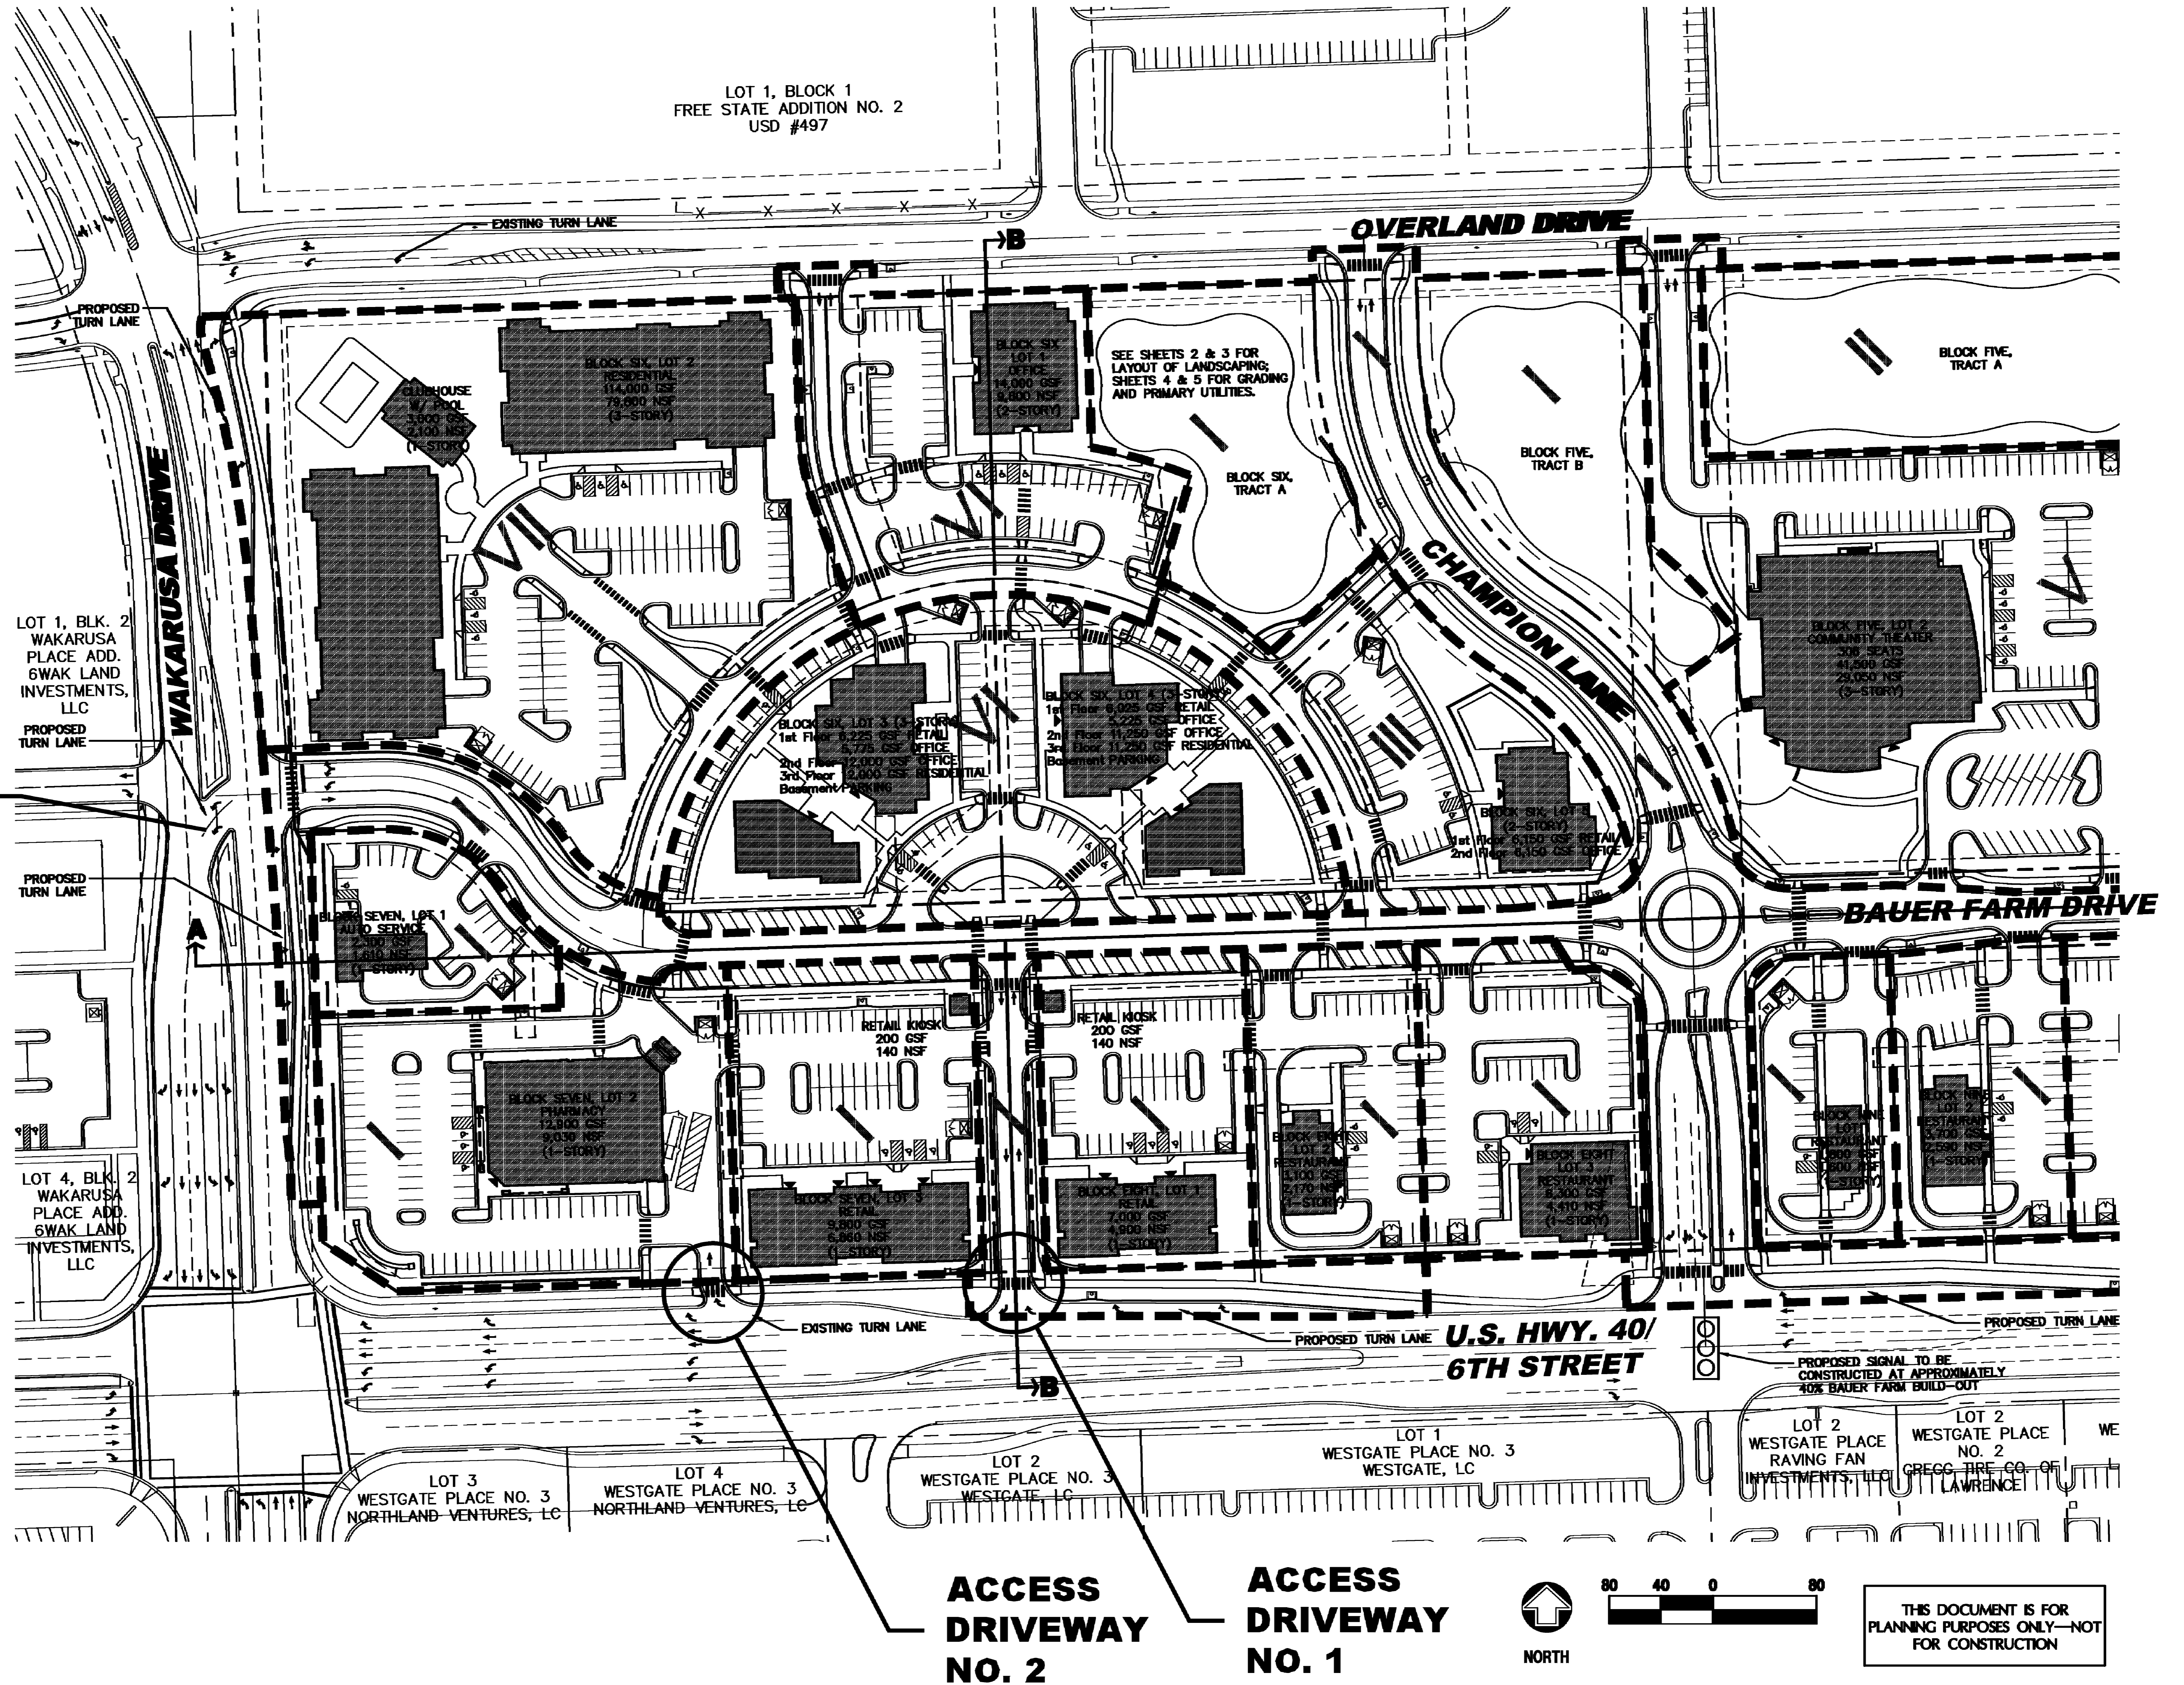

BAUER FARM
6TH STREET & WAKARUSA DRIVE
LAWRENCE, KANSAS

REVISIONS	
7.8.05	RIGHT-IN ONLY
1.11.06	CHAMPION LANE
10.03.06	PHARMACY, COM. THEATRE
3.07.07	PER CC CONDITIONS
6.27.07	PHARMACY
7.6.07	PER DEPT. COMMENTS
8.3.07	PER DEPT. COMMENTS
11.28.07	WAKARUSA MEDIAN BREAK
1.18.07	PER DEPT. COMMENTS

DATE:	3/9/2008
PROJECT NO.:	2003,685
DESIGNED BY:	MTA/LPE
DRAWN BY:	BS/APB
CHECKED BY:	TAH

SHEET NO. **1**
OF 6 SHEETS

Civil Engineering
Landscape Architecture
Community Planning
Surveying
Landplan Engineering, P.A.
1200 Westgate Drive
Lawrence, Kansas 66044
Tel: (785) 842-2110
Fax: (785) 842-2111
landplan@landplan-pa.com
www.landplan-pa.com

© Landplan Engineering, P.A. 2008. This drawing is copyrighted by Landplan Engineering, P.A. This drawing may not be photocopied, traced, or copied in any manner without the written permission of Landplan Engineering, P.A.