


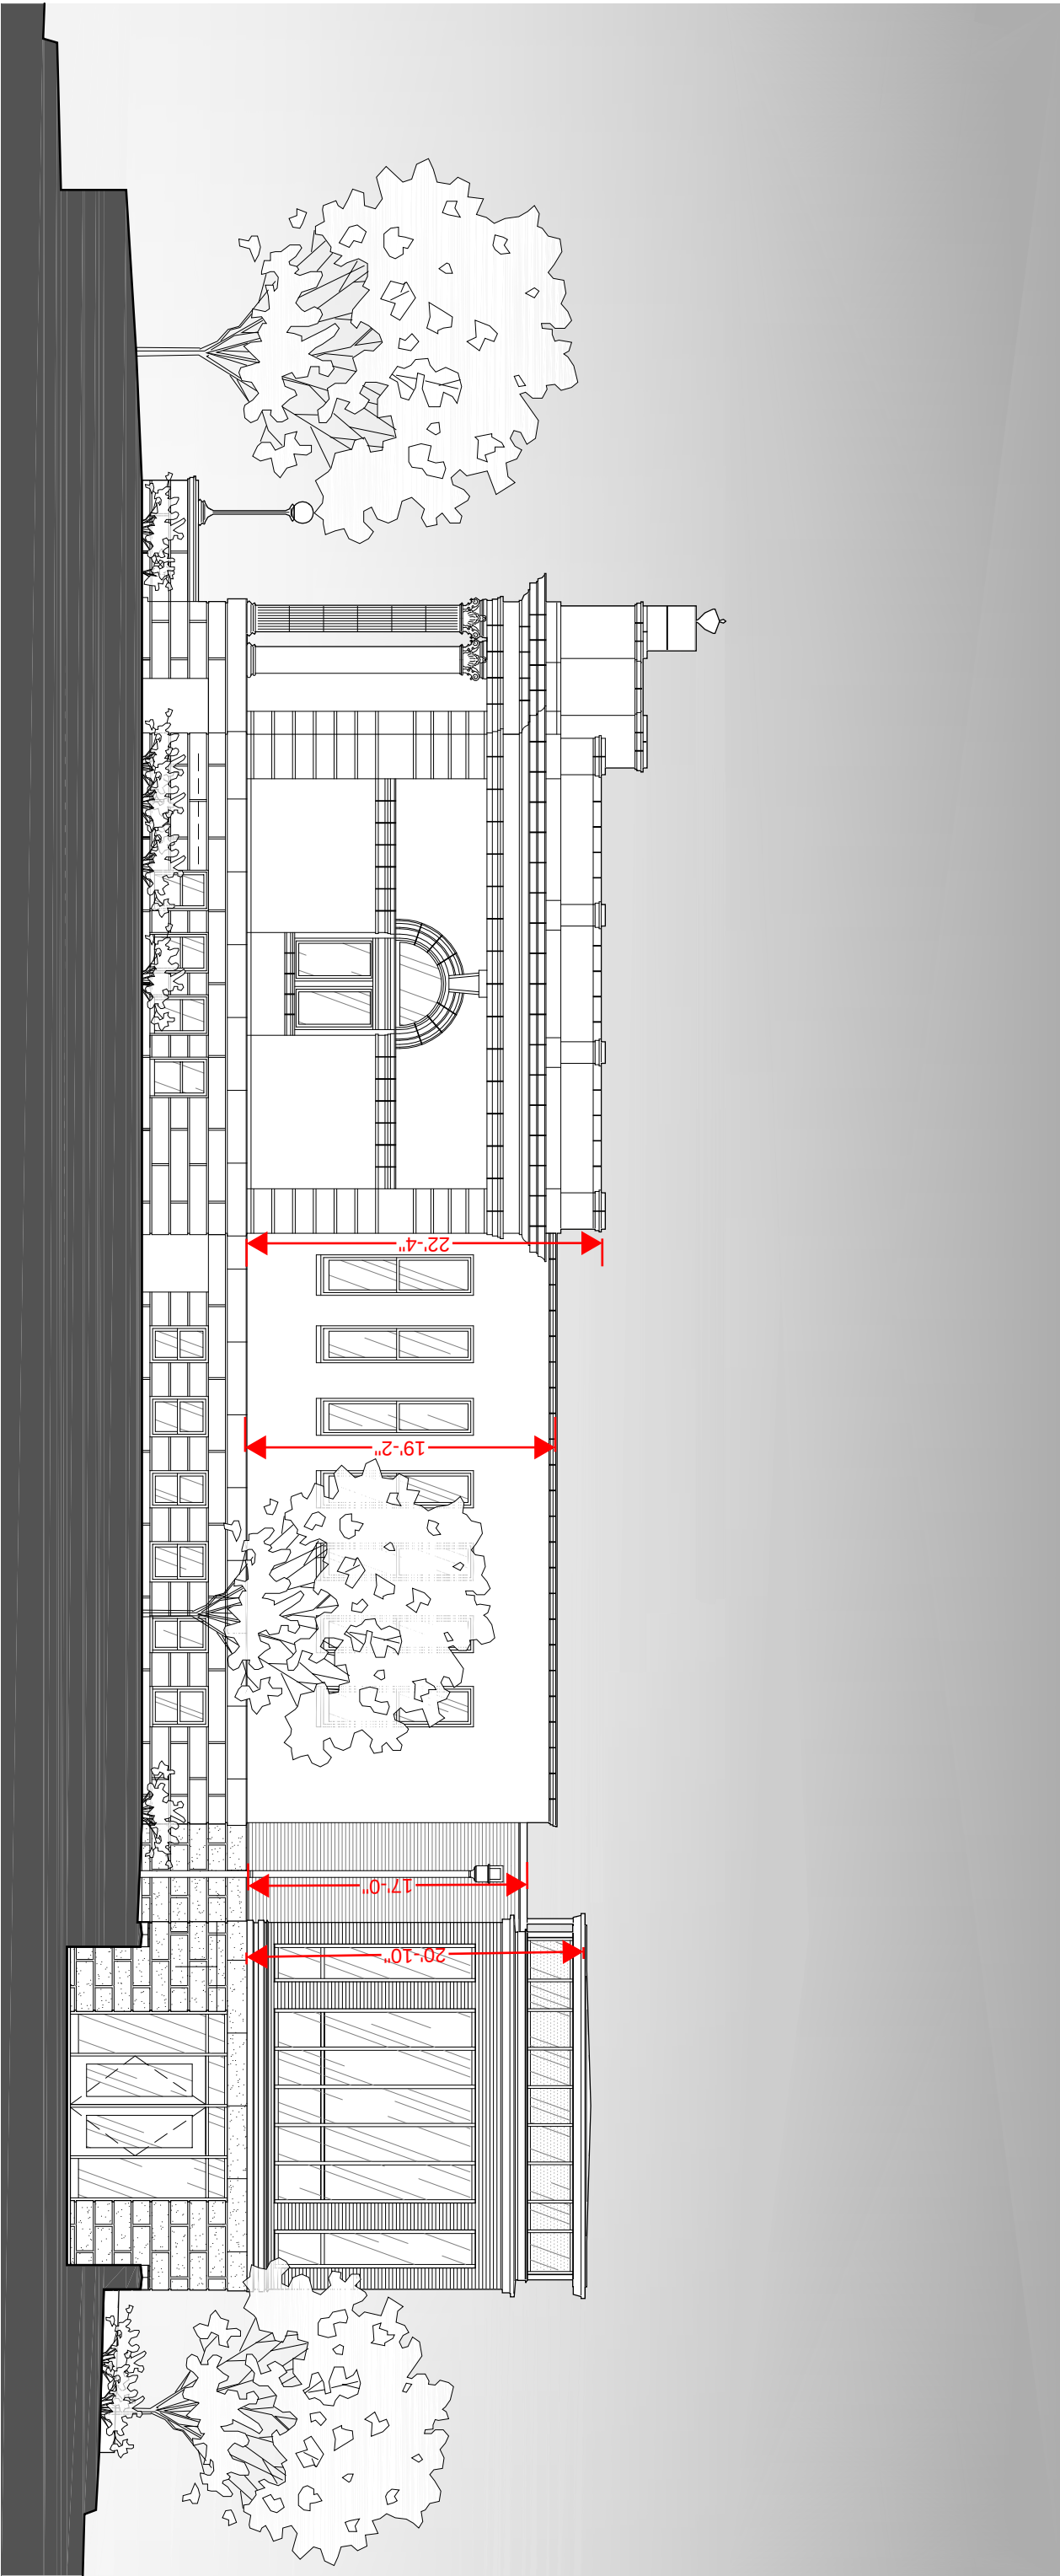

Revision
January 23, 2007

gipma no. 6934

Lawrence Carnegie Library Expansion

LAWRENCE ~ KANSAS

gipma architects inc.
1001 NEW HARBORVIEW
LAWRENCE, KANSAS 66044-3945
tel: (785) 843-5554
fax: (785) 841-9738
mail@gipma.com