




GEORGE WILLIAMS WAY IMPROVEMENTS CITY OF LAWRENCE

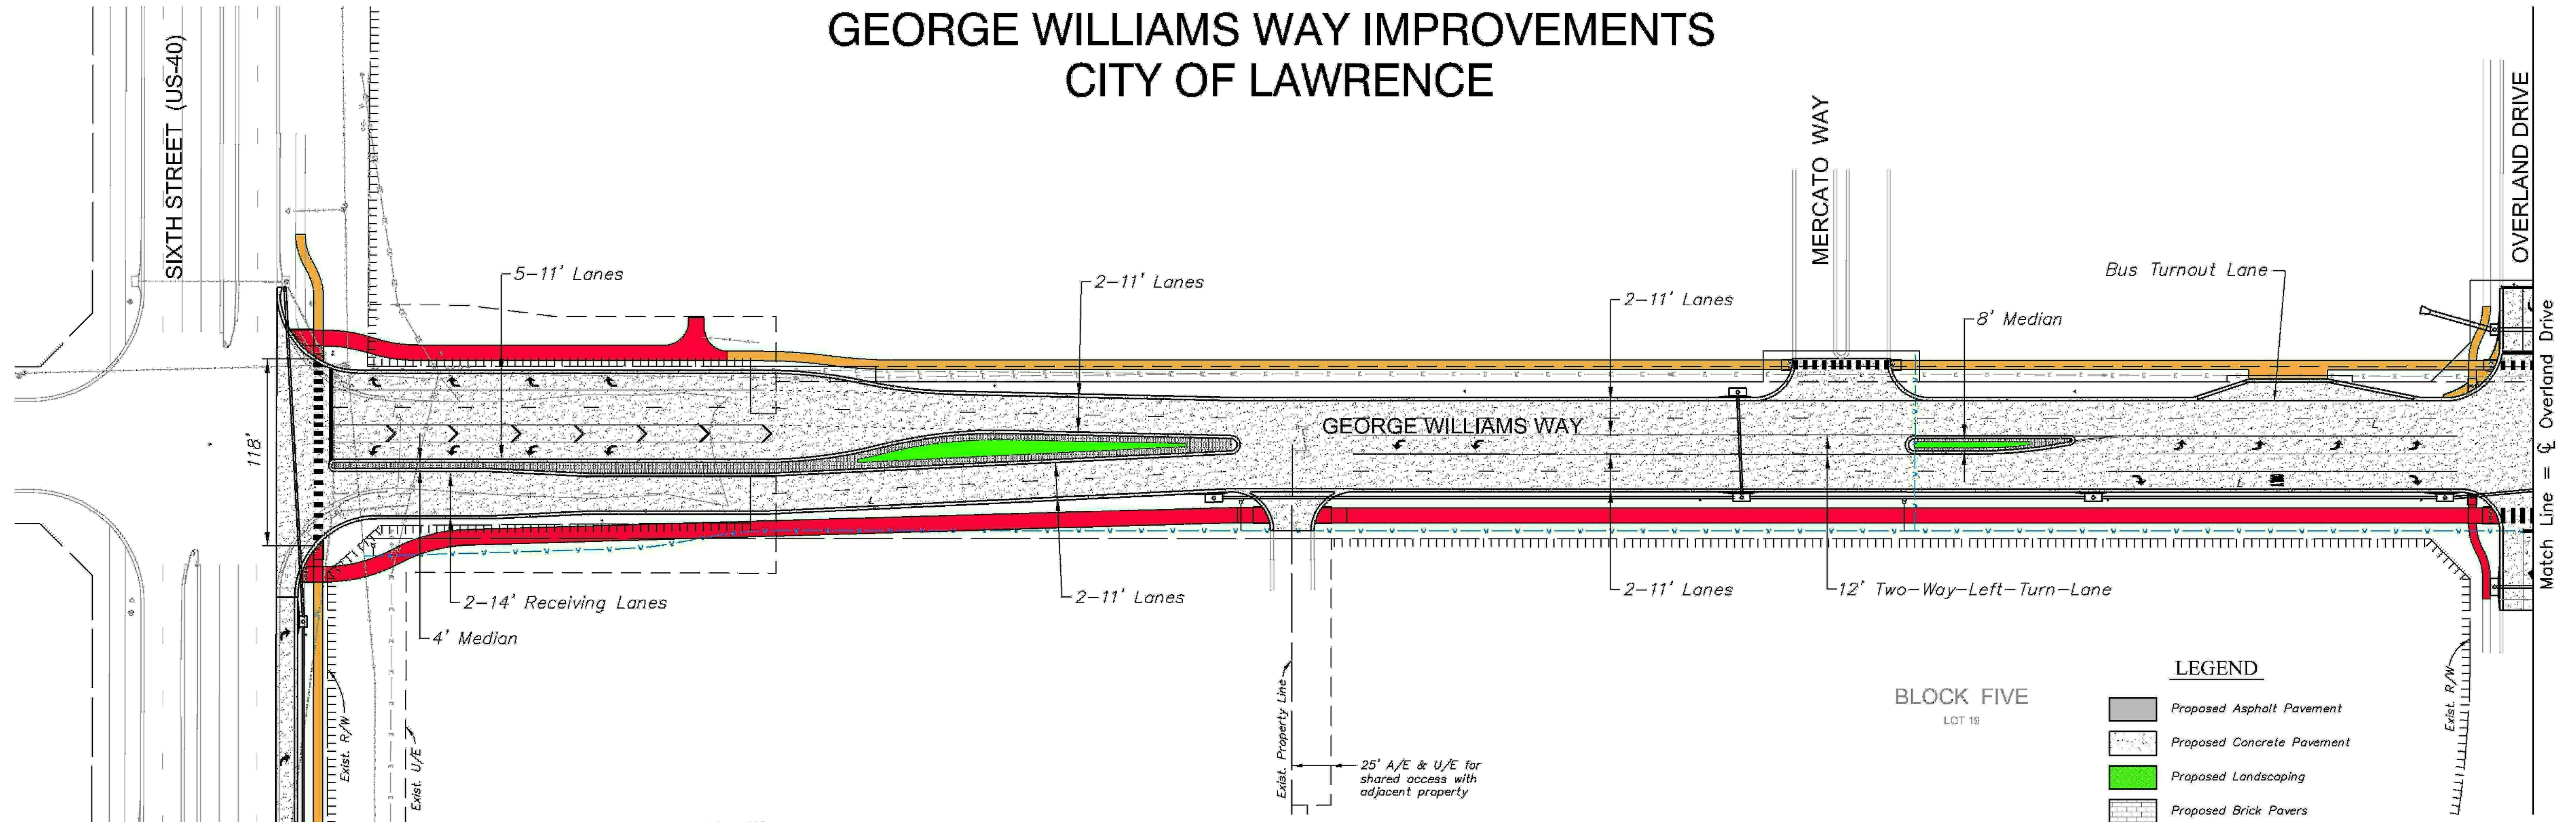

BLOCK FIVE
LOT 19

LEGEND

- Proposed Asphalt Pavement
- Proposed Concrete Pavement
- Proposed Landscaping
- Proposed Brick Pavers
- Proposed Multi-Use Path
- Proposed Sidewalk

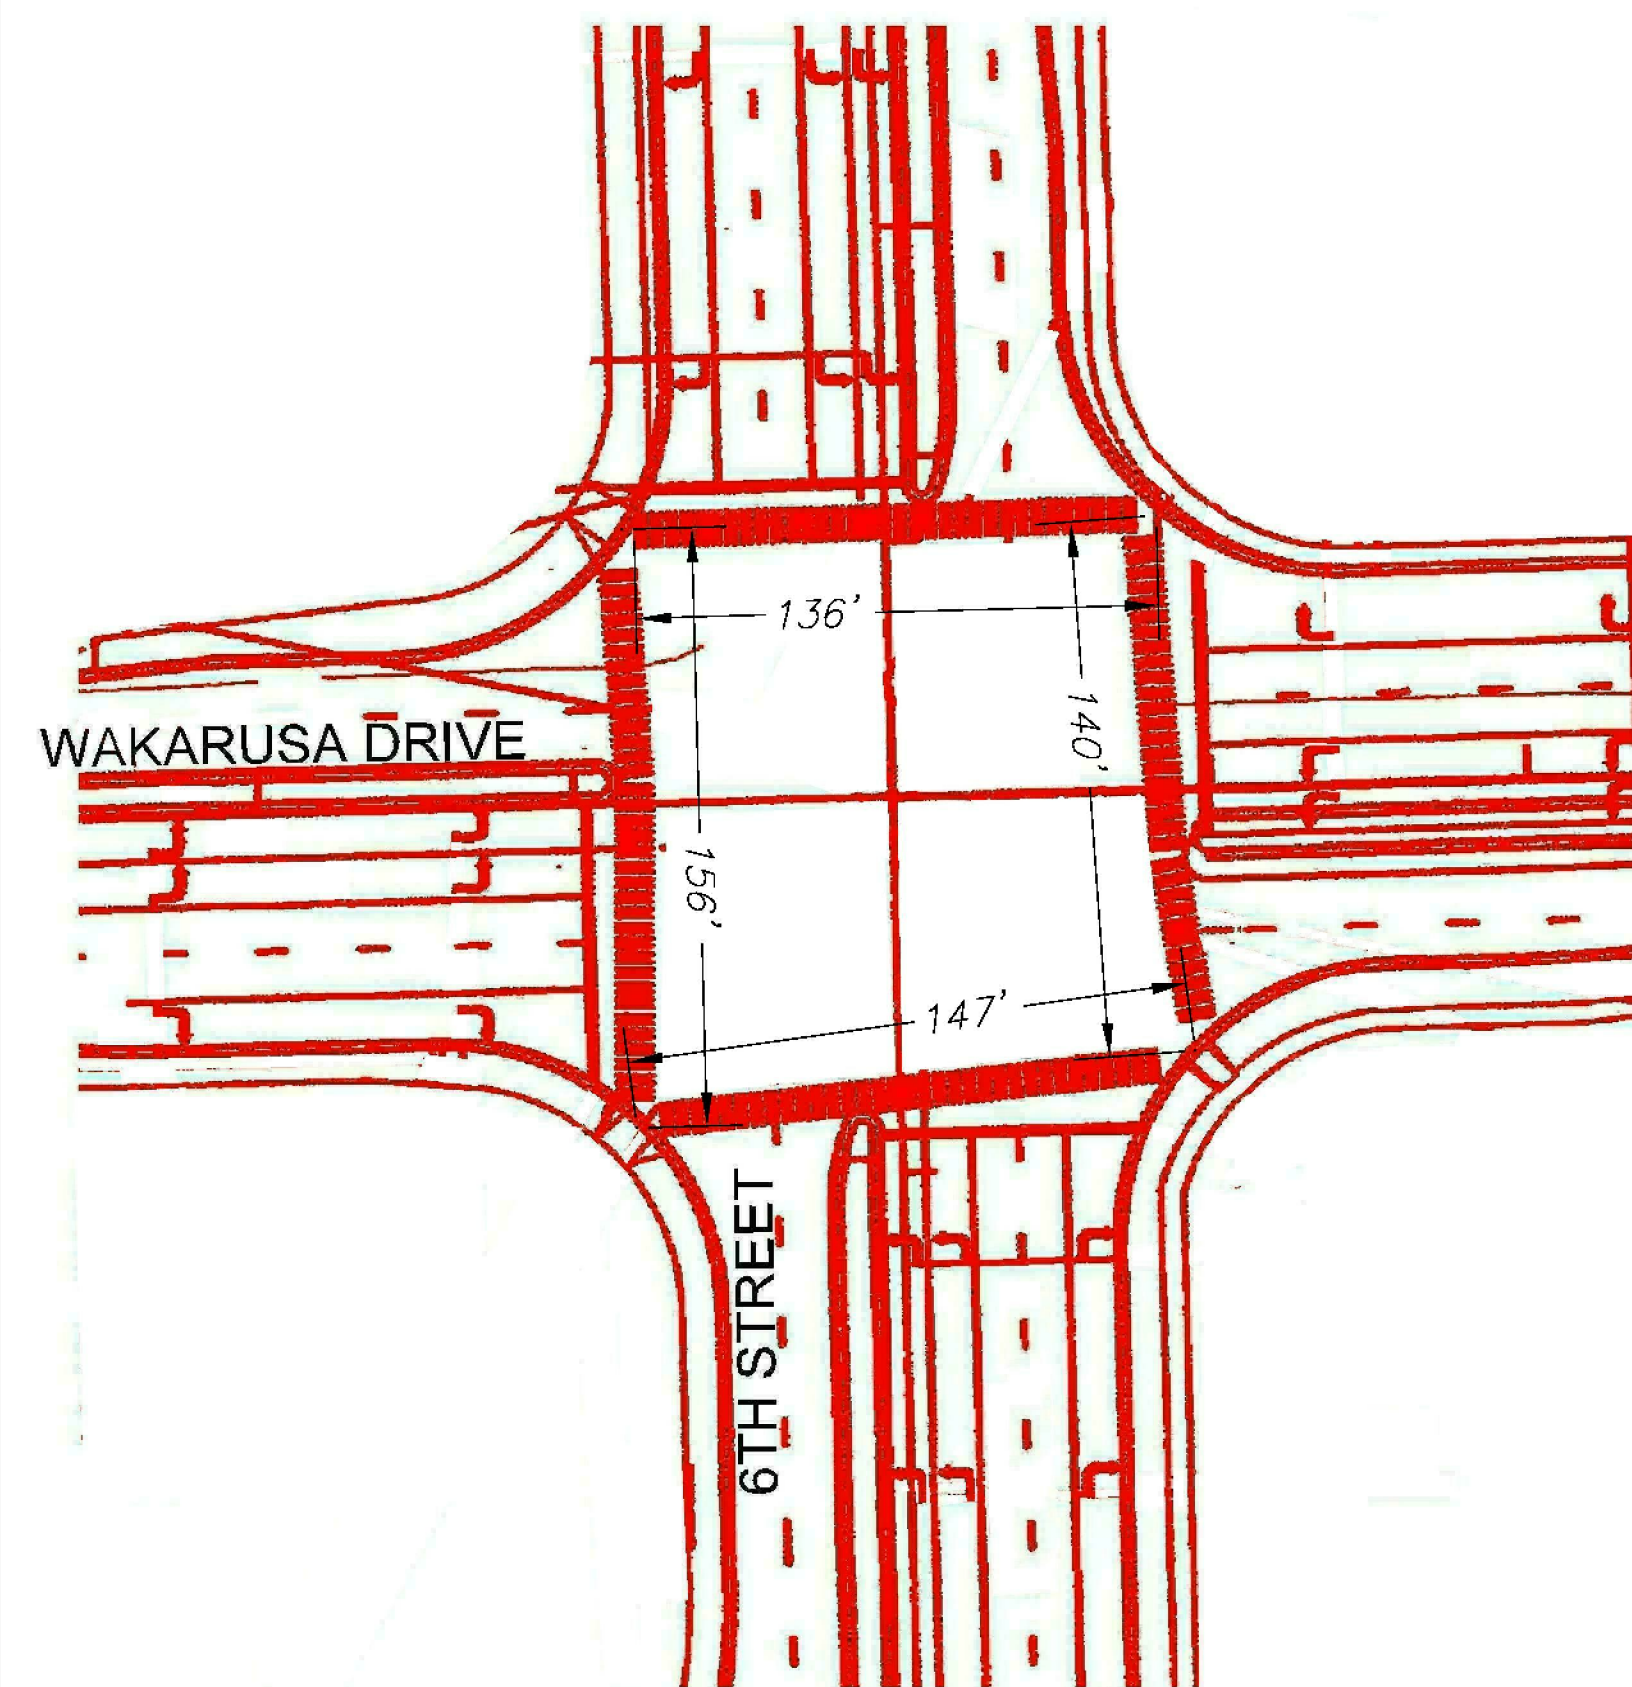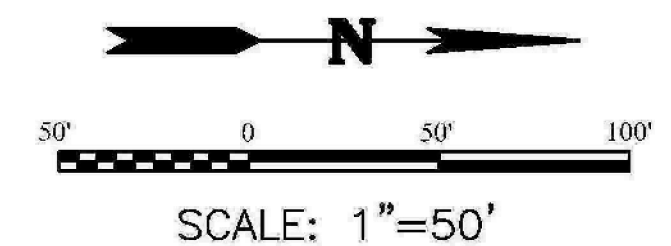

SIXTH AND WAKARUSA INTERSECTION

