

DISCLAIMER NOTICE

The data is provided "as is" without warranty or any representation of accuracy, timeliness or completeness. The burden for determining accuracy, completeness, timeliness, merchantability and fitness for or the appropriateness for use rests solely on the requester. The City of Lawrence makes no warranties, express or implied, as to the use of the Data. There are no implied warranties of merchantability or fitness for a particular purpose. The requester acknowledges and accepts the limitations of the Data, including the fact that the Data is dynamic and is in a constant state of maintenance, correction and update.

Current Sewer Flow Meter Locations

08/25/2008

Legend

Facility

- Lift Station
- Treatment Plant
- Rain Gauge
- Flow Meter

Force Main more than 12"


- Force

Gravity Main more than 12"

- Interceptor

Drainage Basin

- Drainage Basin

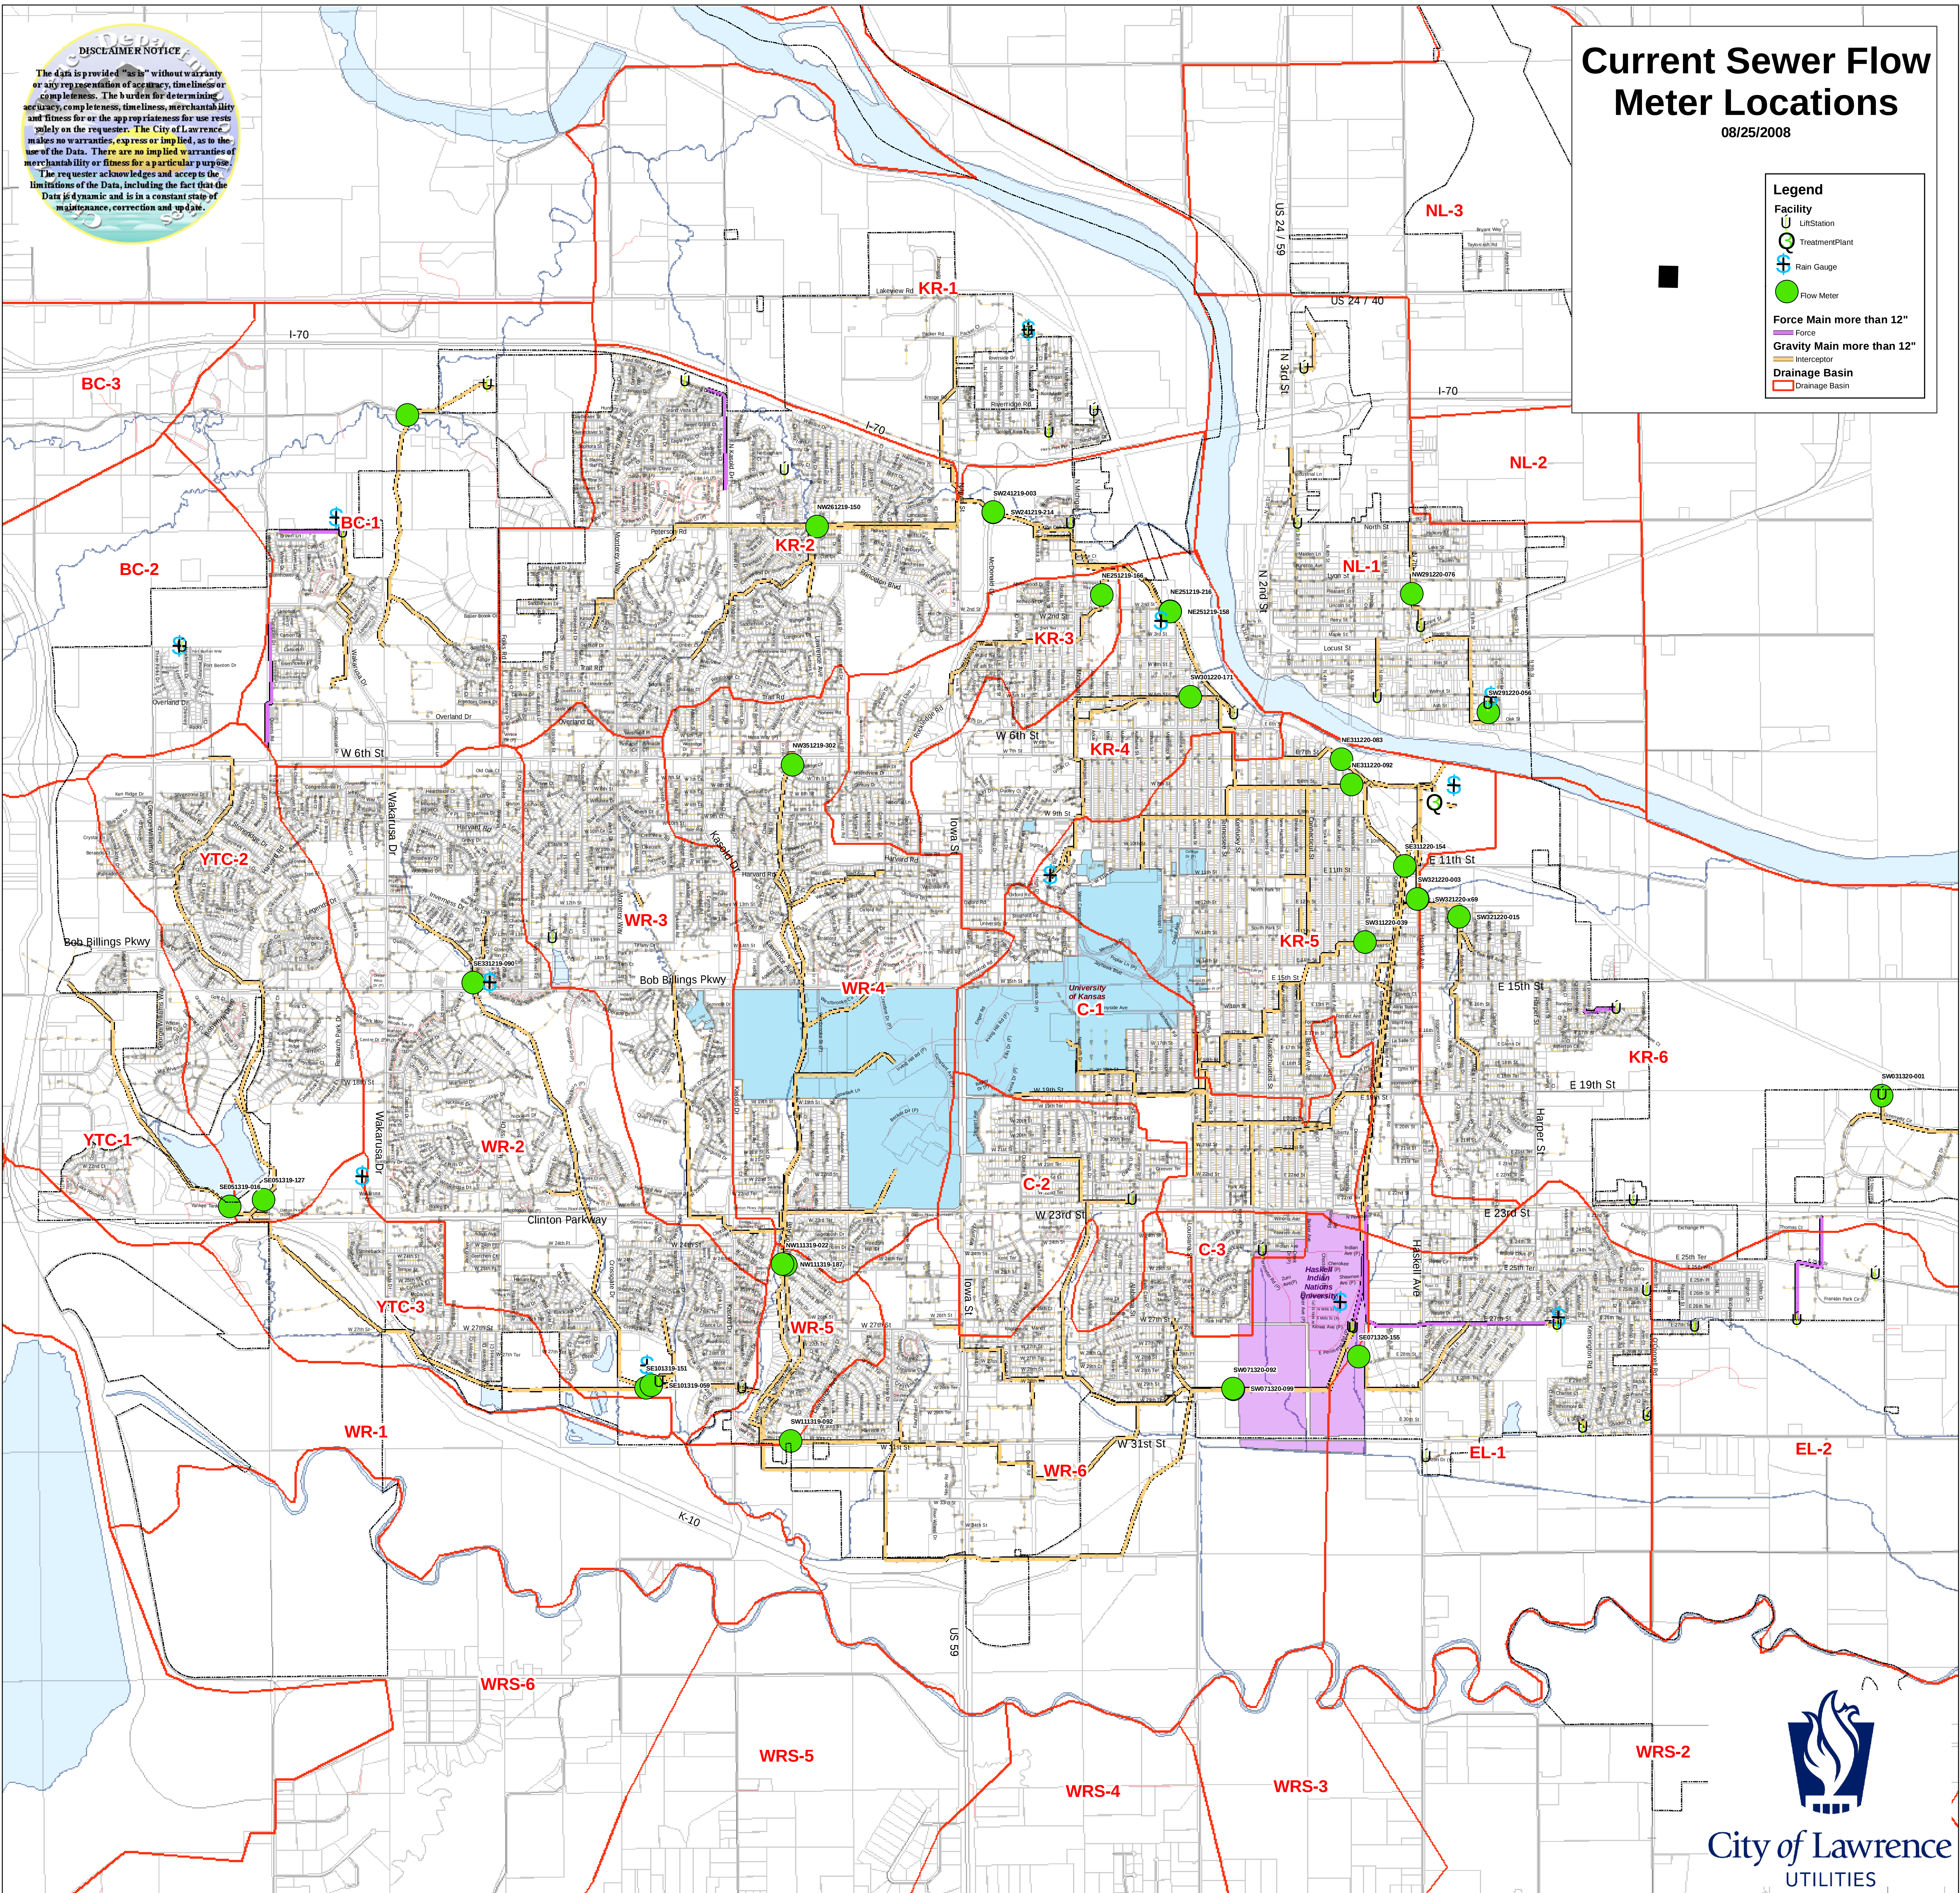

City of Lawrence
UTILITIES