



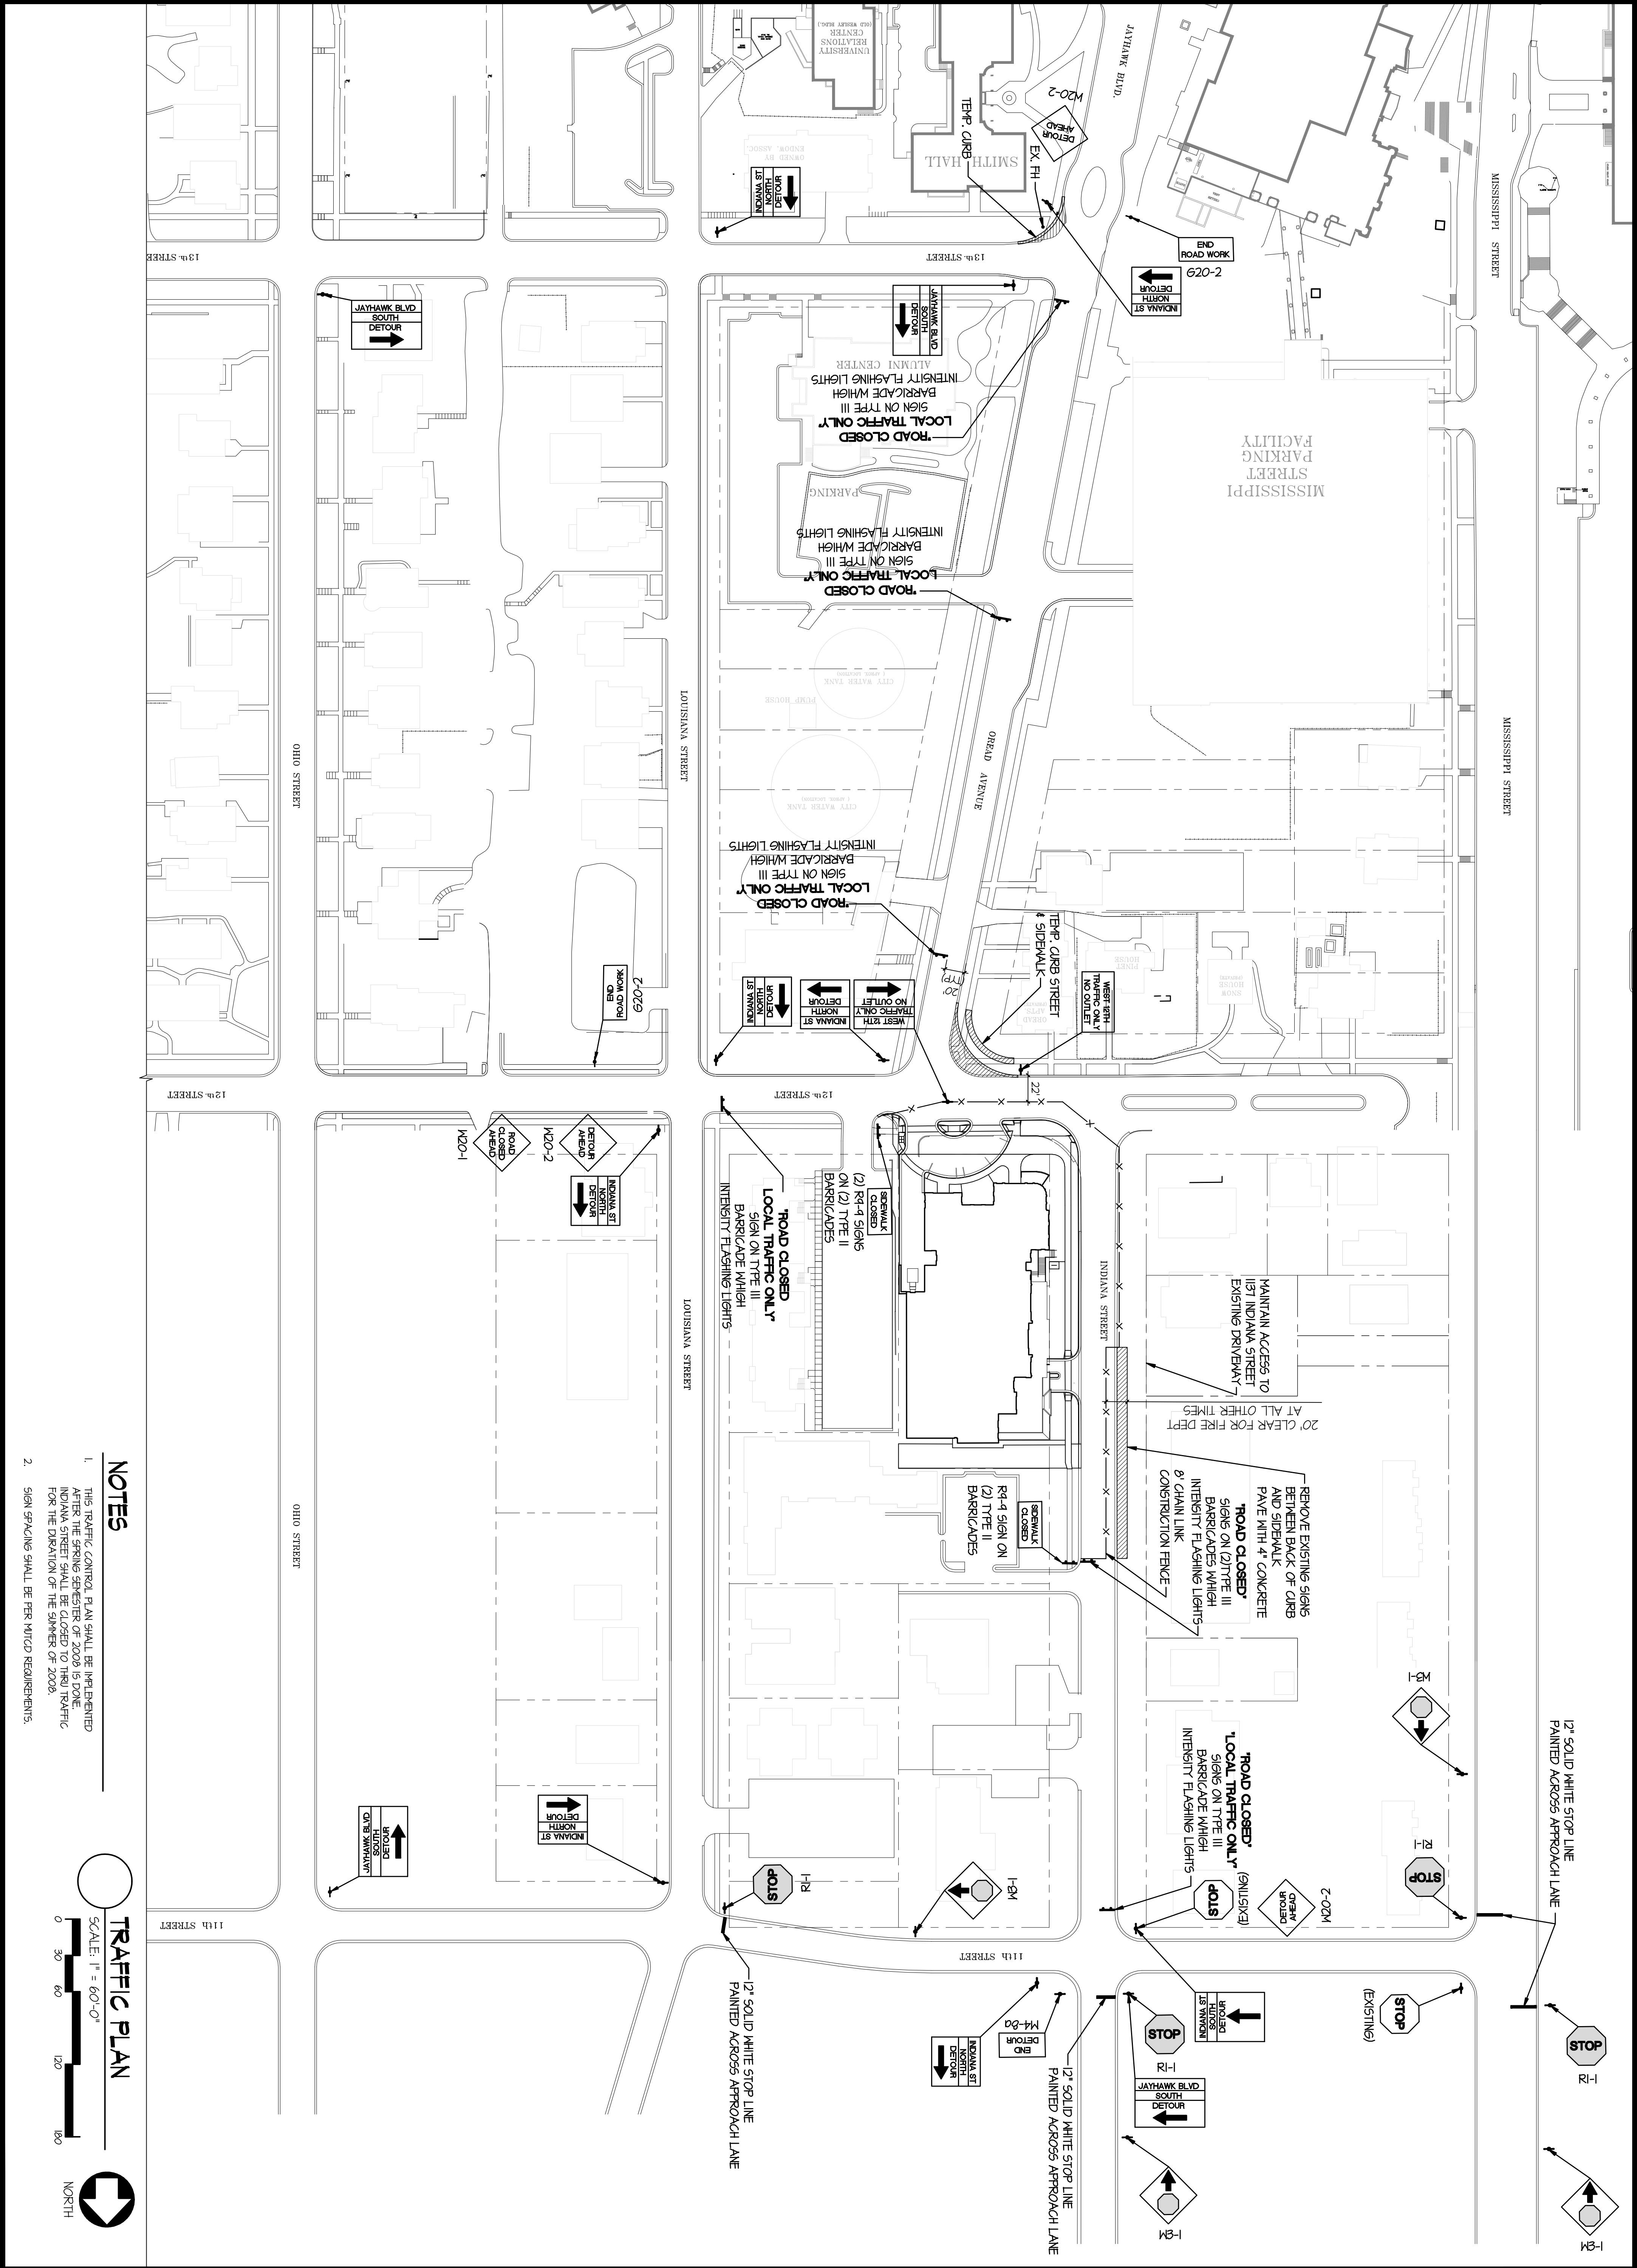

NOTES

1. THIS TRAFFIC CONTROL PLAN SHALL BE IMPLEMENTED AFTER THE SPRING SEMESTER OF 2008 IS DONE. INDIANA STREET SHALL BE CLOSED TO THRU TRAFFIC FOR THE DURATION OF THE SUMMER OF 2008.
2. SIGN SPACING SHALL BE PER MUTCD REQUIREMENTS.

TRAFFIC PLAN

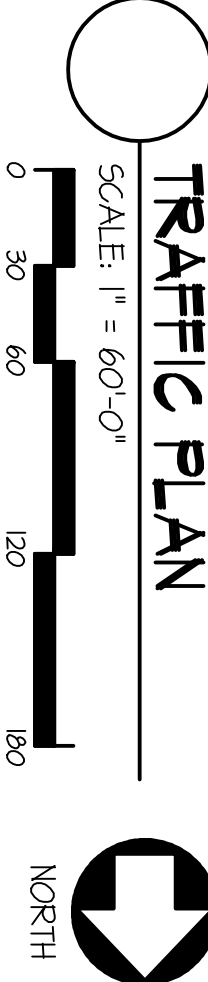

OREAD DEVELOPMENT
TRAFFIC CONTROL PLAN

12TH & INDIANA
LAURENCE, KANSAS

PROJECT # 27100
MARCH 31, 2008
RELEASE: DATE:

paulwerner
ARCHITECTS

646 COLUMBIA DRIVE
SUITE 1002
LAURENCE, KS 66049
OFFICE: 785.832.0804
FAX: 785.832.0880

DEVELOPER:
DPC OF LAWRENCE
643 W. 64th STREET
SUITE 300
LAURENCE, KS 66044
OFFICE: 785.846.3346
FAX: 785.846.3342
BUILDER:
DPC OF LAWRENCE
643 W. 64th STREET
SUITE 300
LAURENCE, KS 66044
OFFICE: 785.846.3346
FAX: 785.846.3342

© PAUL WERNER ARCHITECTS, L.L.C.
THIS PLAN IS A PROFESSIONAL WORK PRODUCT OF PAUL WERNER ARCHITECTS, L.L.C. AND IS NOT TO BE REPRODUCED, COPIED, OR OTHERWISE USED WITHOUT THE WRITTEN PERMISSION OF PAUL WERNER ARCHITECTS, L.L.C.