
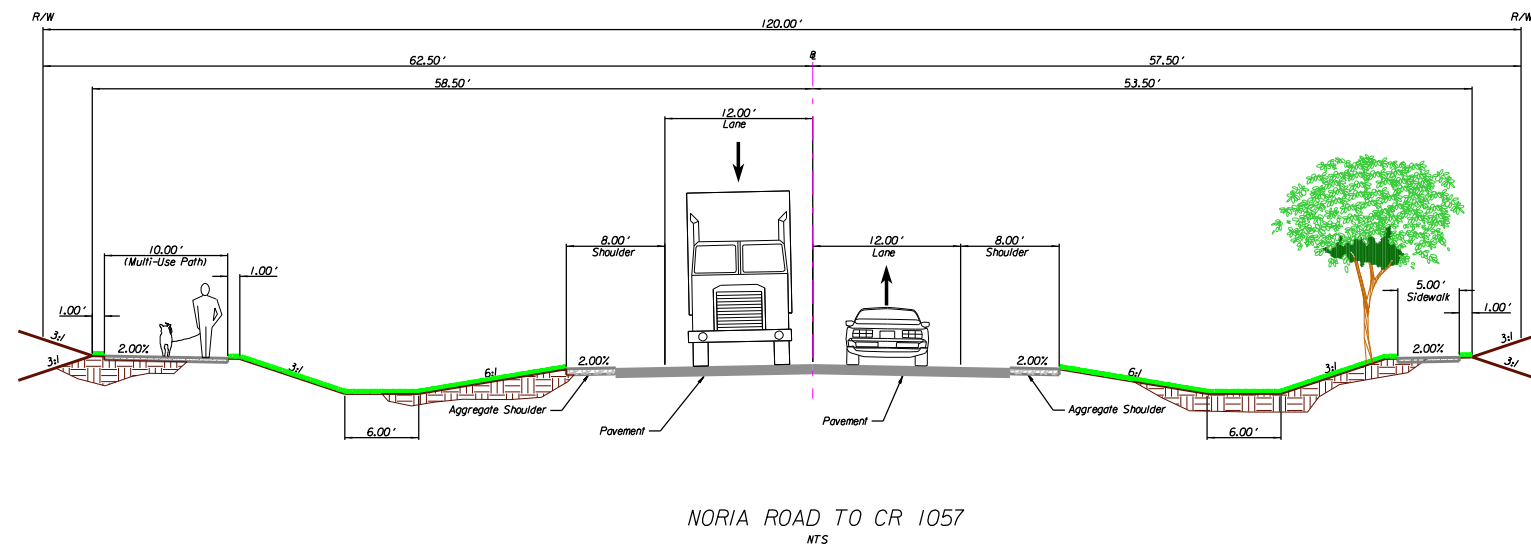


31ST STREET TYPICAL SECTIONS

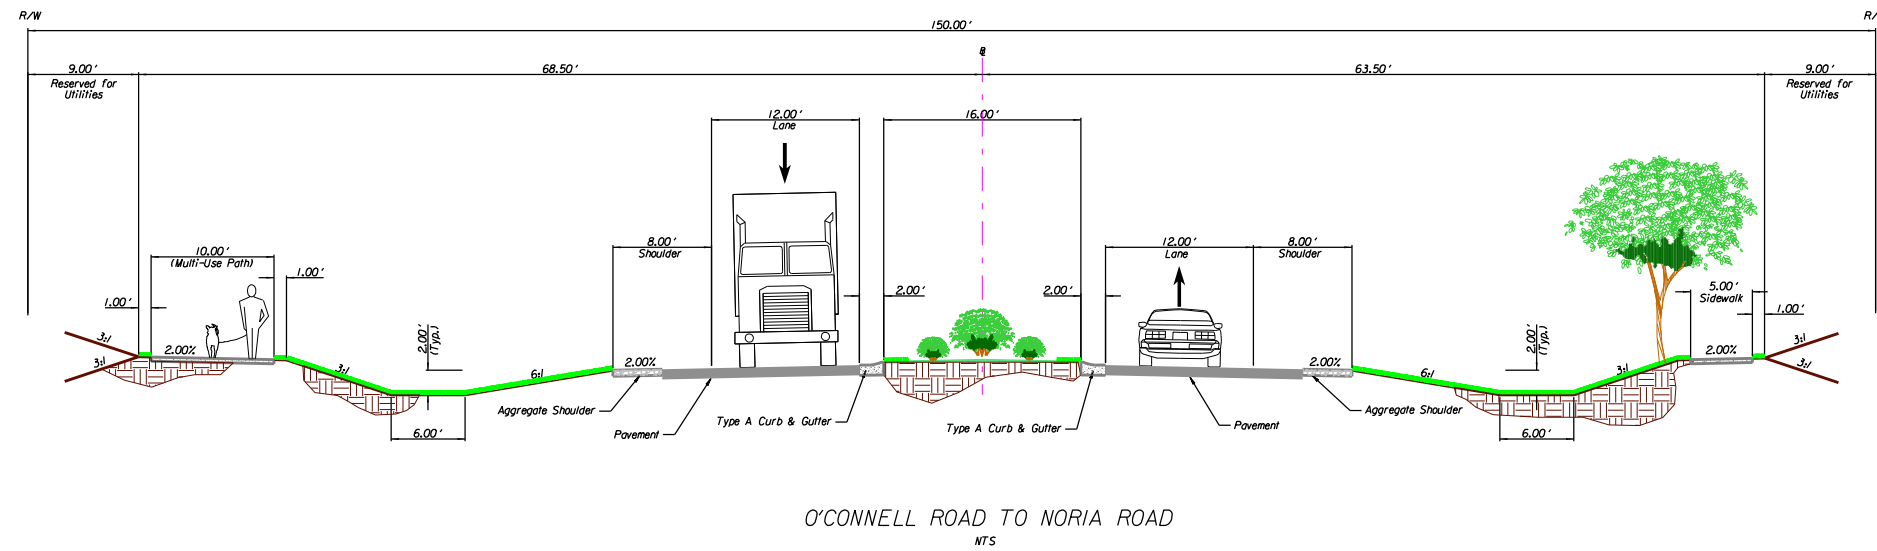

31ST STREET TYPICAL SECTIONS