
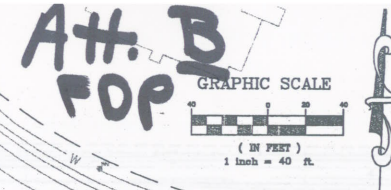


Surveyor's Civil 3D Project: 0815454 Final Development Plan: BAUER PH 2 FOP.dwg, 4/14/2009 3:56:16 PM, idanion

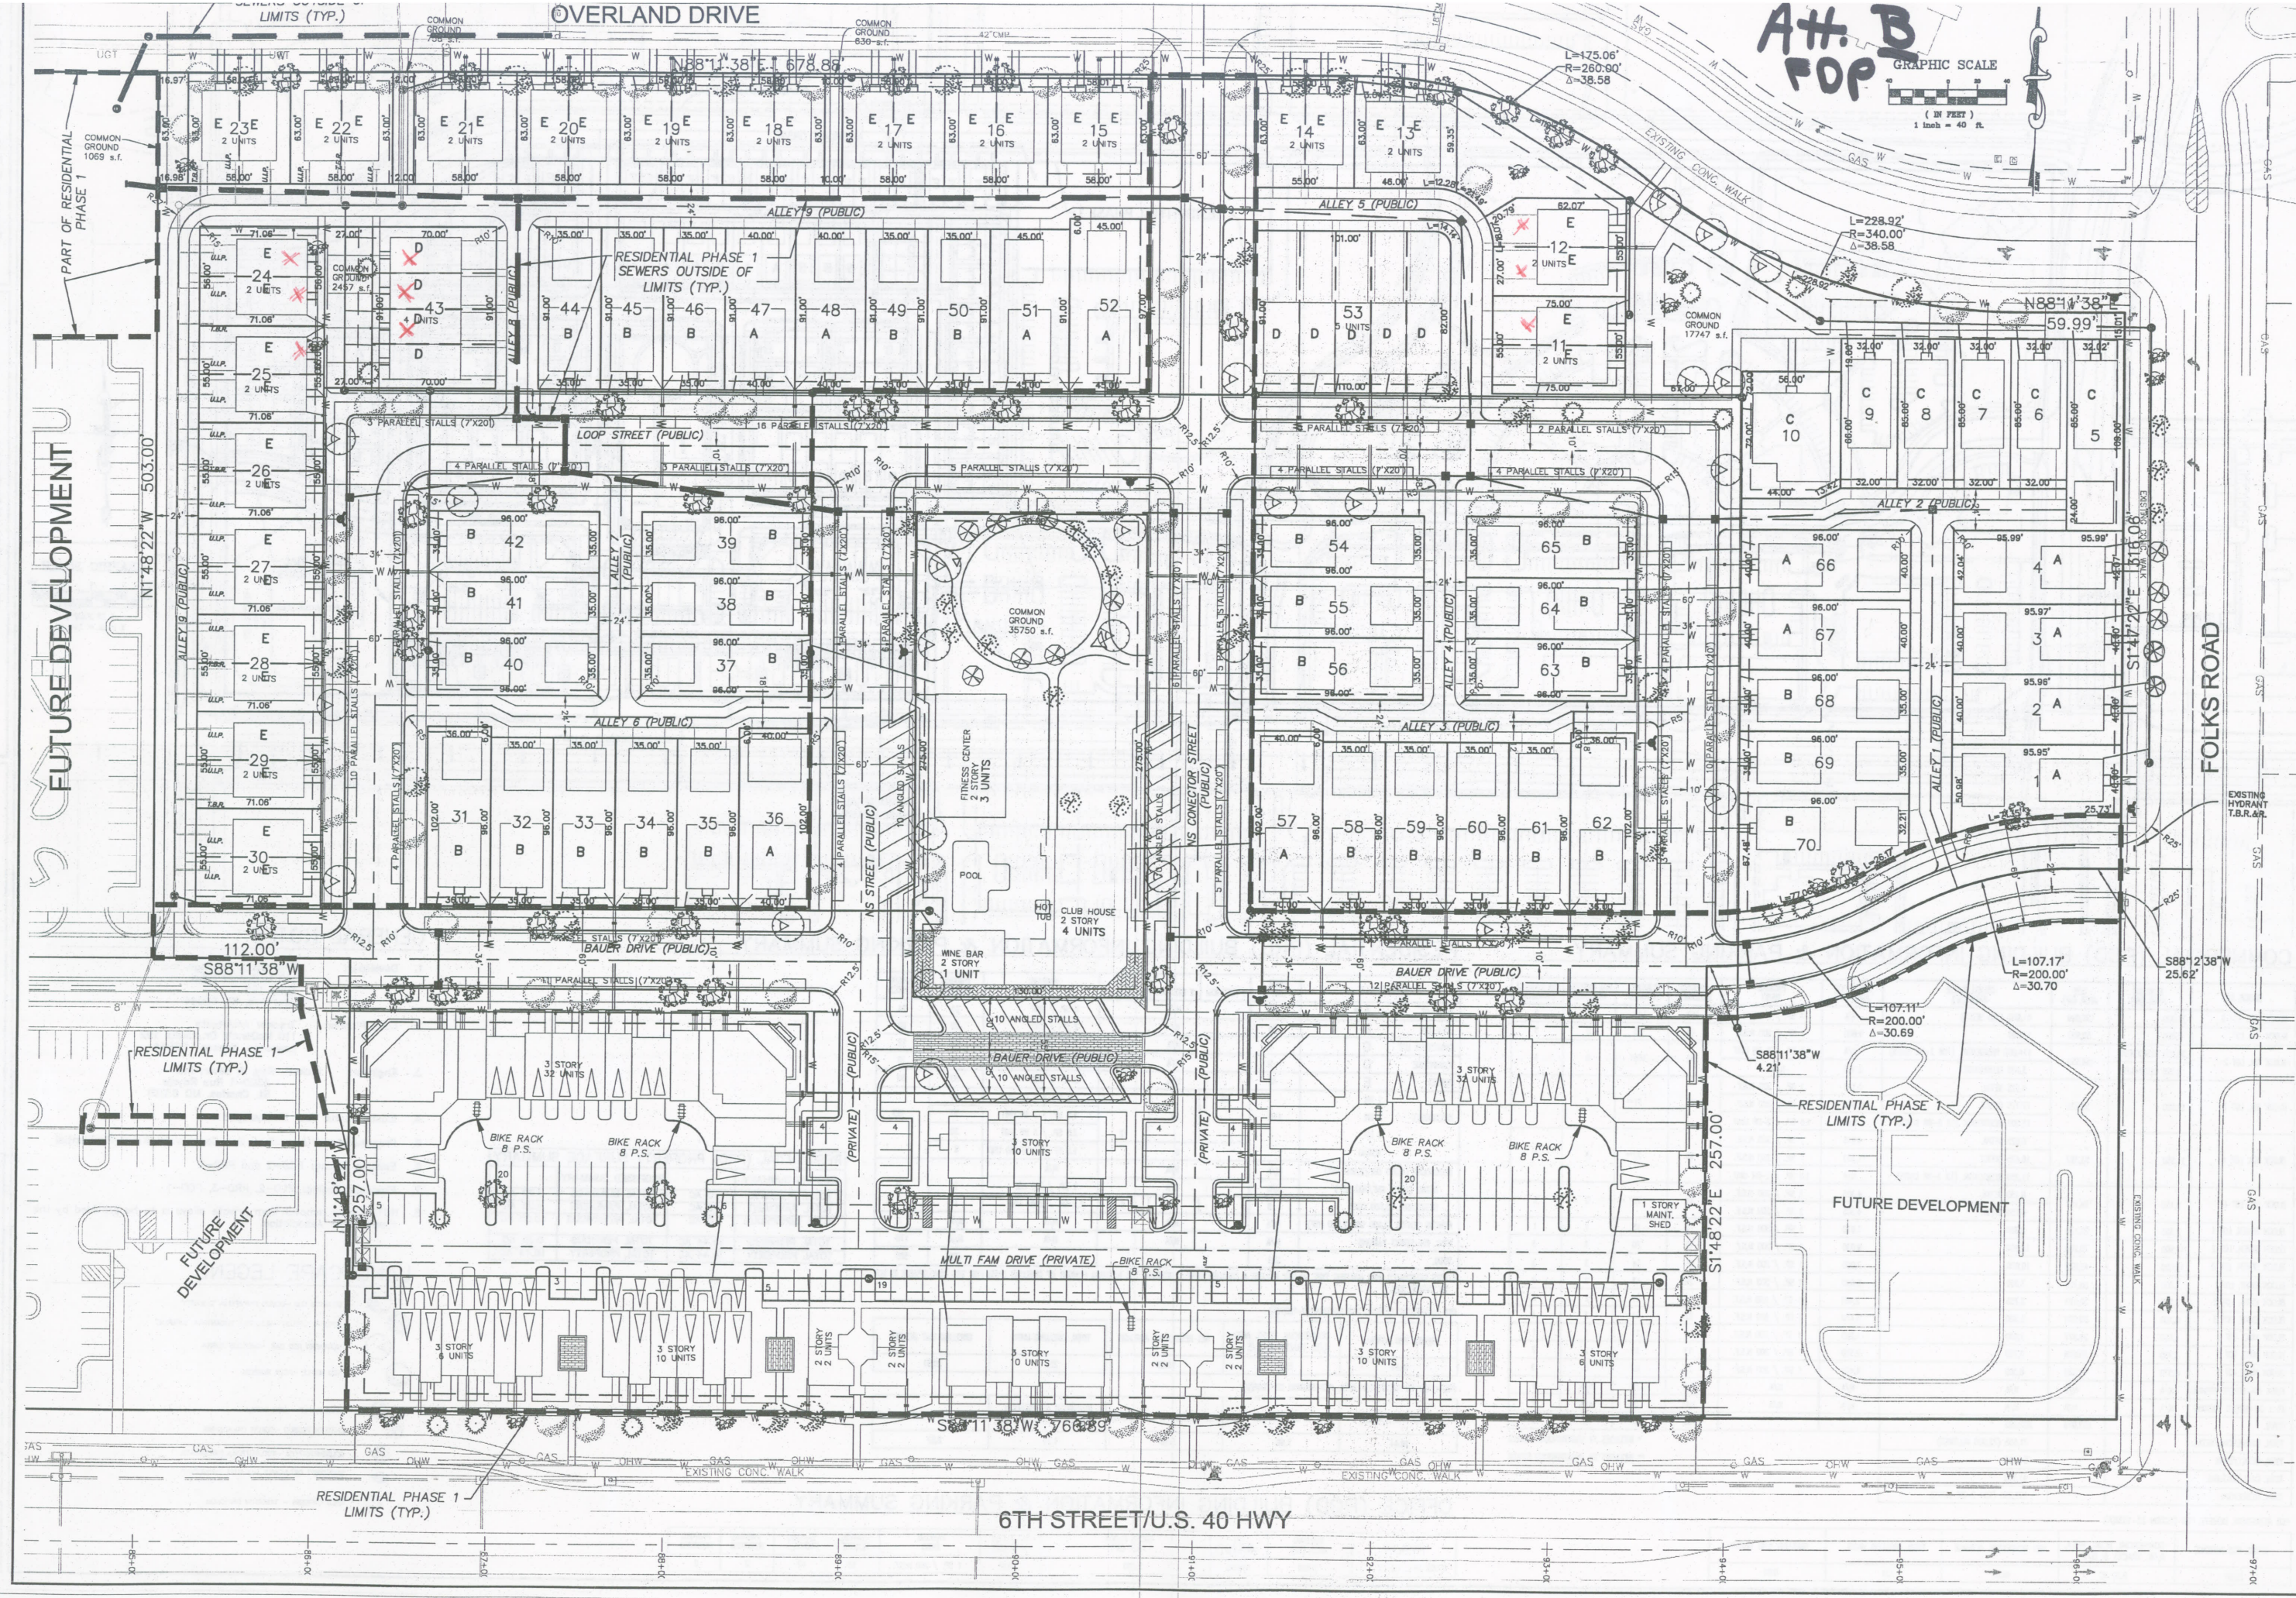

PICKETT, RAY & SILVER, INC.
CIVIL ENGINEERING, LAND SURVEYING,
AND NATURAL RESOURCES SERVICES
St. Peters
New Town
Brenson

BAUER FARM - RESIDENTIAL PHASE 1
SIXTH STREET AND FOLKS ROAD
LAWRENCE, KANSAS

FINAL DEVELOPMENT PLAN
Prepared For:

REVISIONS	NO.	DATE	DESCRIPTION
	1	1/29/2009	TOWNHOUSE, DUPLEX & SECTIONS REVISED
	2	4/14/2009	CITY COMMENTS

ENGINEER'S AUTHENTICATION
The responsibility for the accuracy of the information shown on this plan is hereby limited to the act of engineering. Responsibility for the accuracy of the information shown on this plan is not limited to the act of engineering.

WILLIAM G. SILVER
LICENSED PROFESSIONAL ENGINEER
KANSAS
4/14/09

DRAWN	GAS	DATE	0
CHECKED	WCK	DATE	0

PROJECT # 0815454 TR
TASK # 1 FIELD BOOK

FINAL DEVELOPMENT
BAUER FARM
RESIDENTIAL PHASE 1
SHEET 2 OF 2
Copyright 2009 by Pickett, Ray & Silver, Inc.