



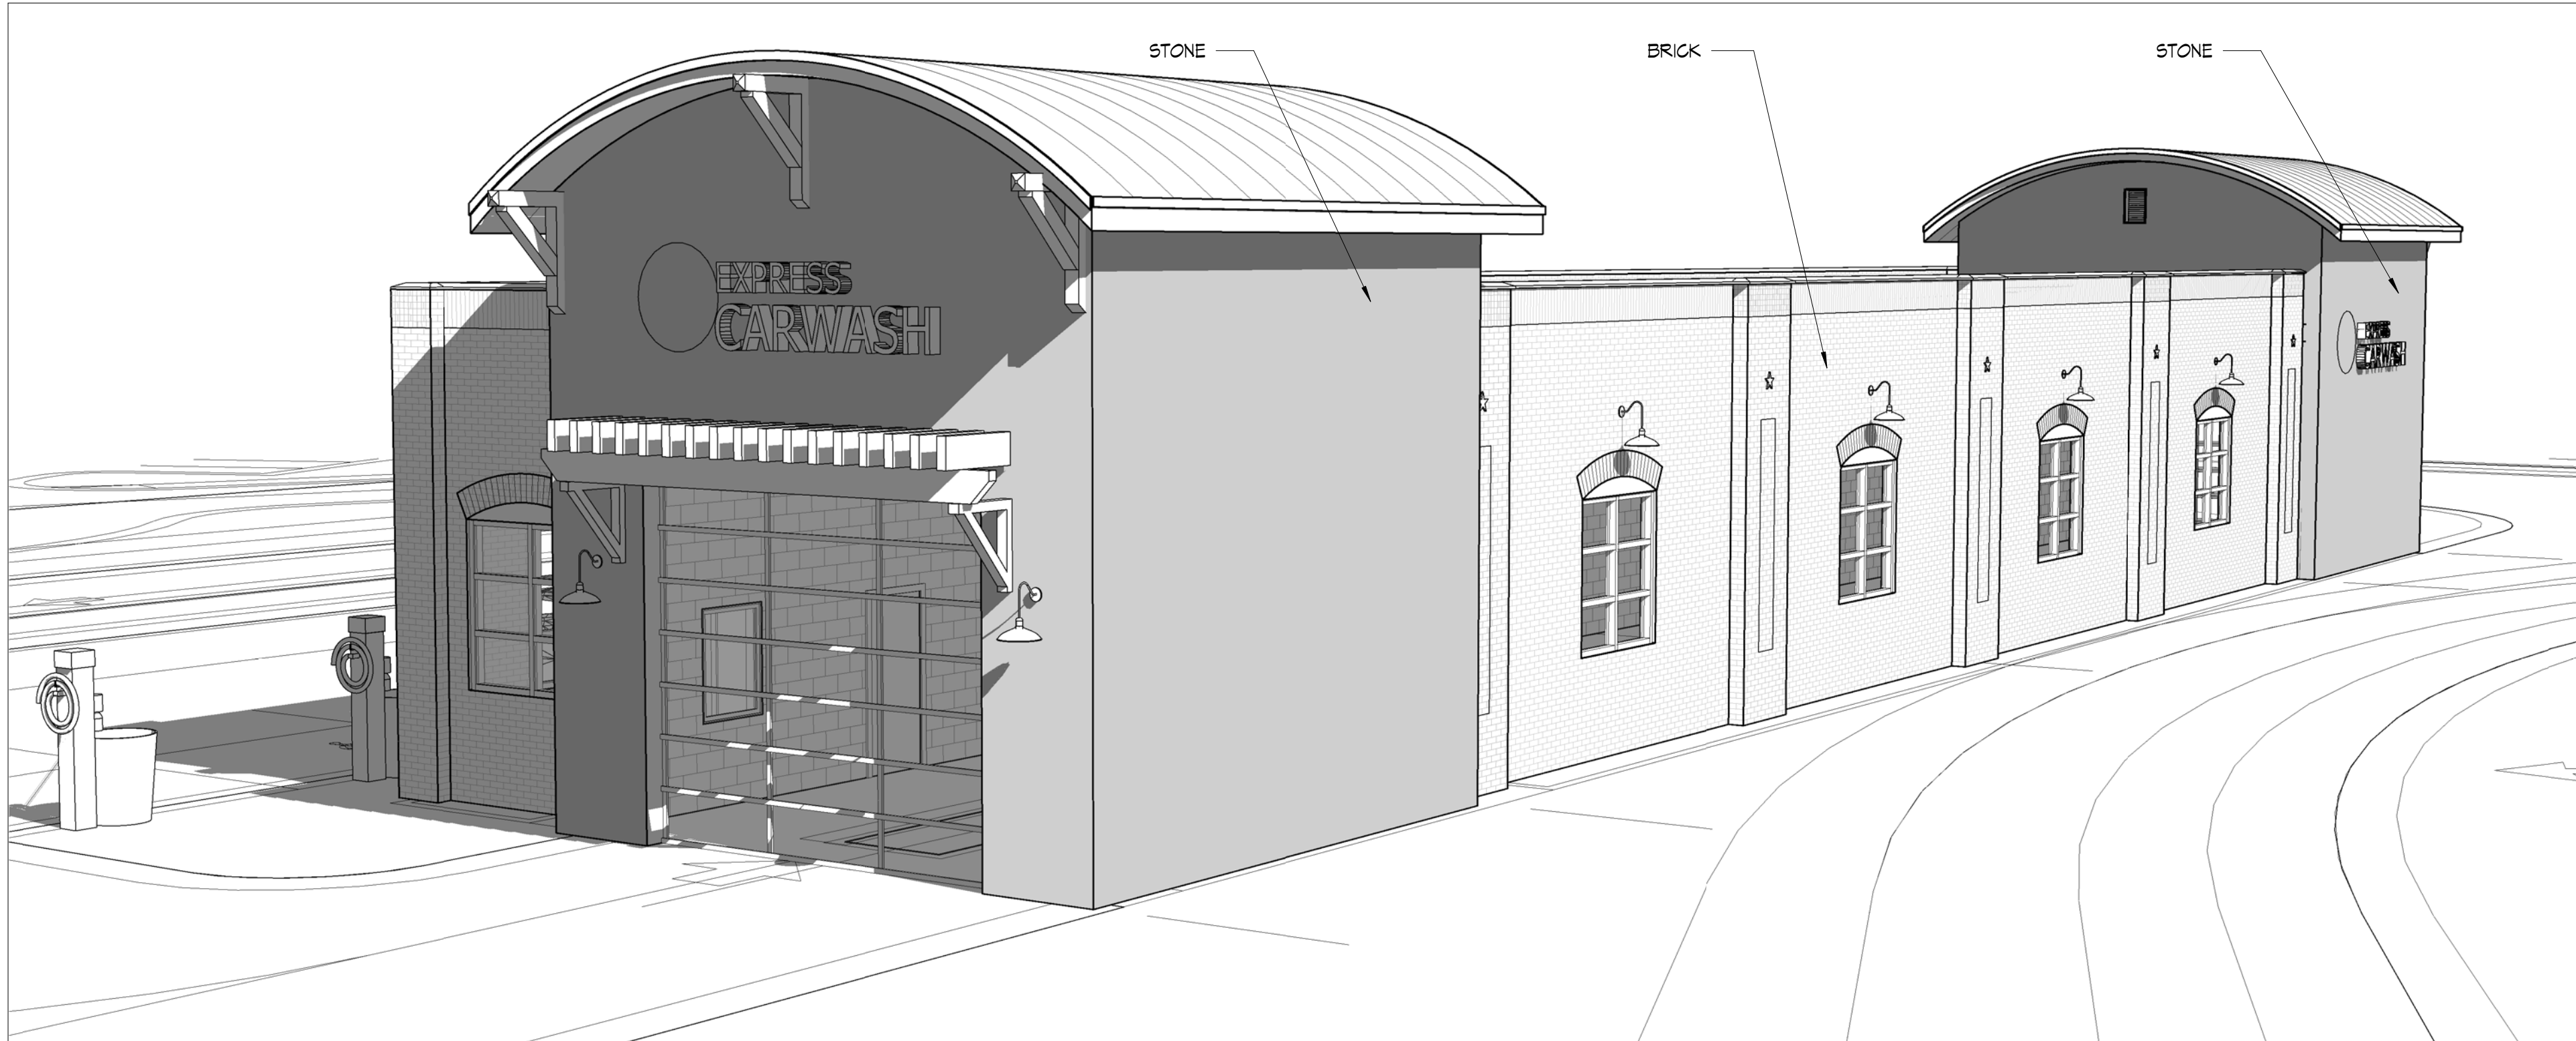

NORTHWEST PERSPECTIVE



SOUTHWEST PERSPECTIVE

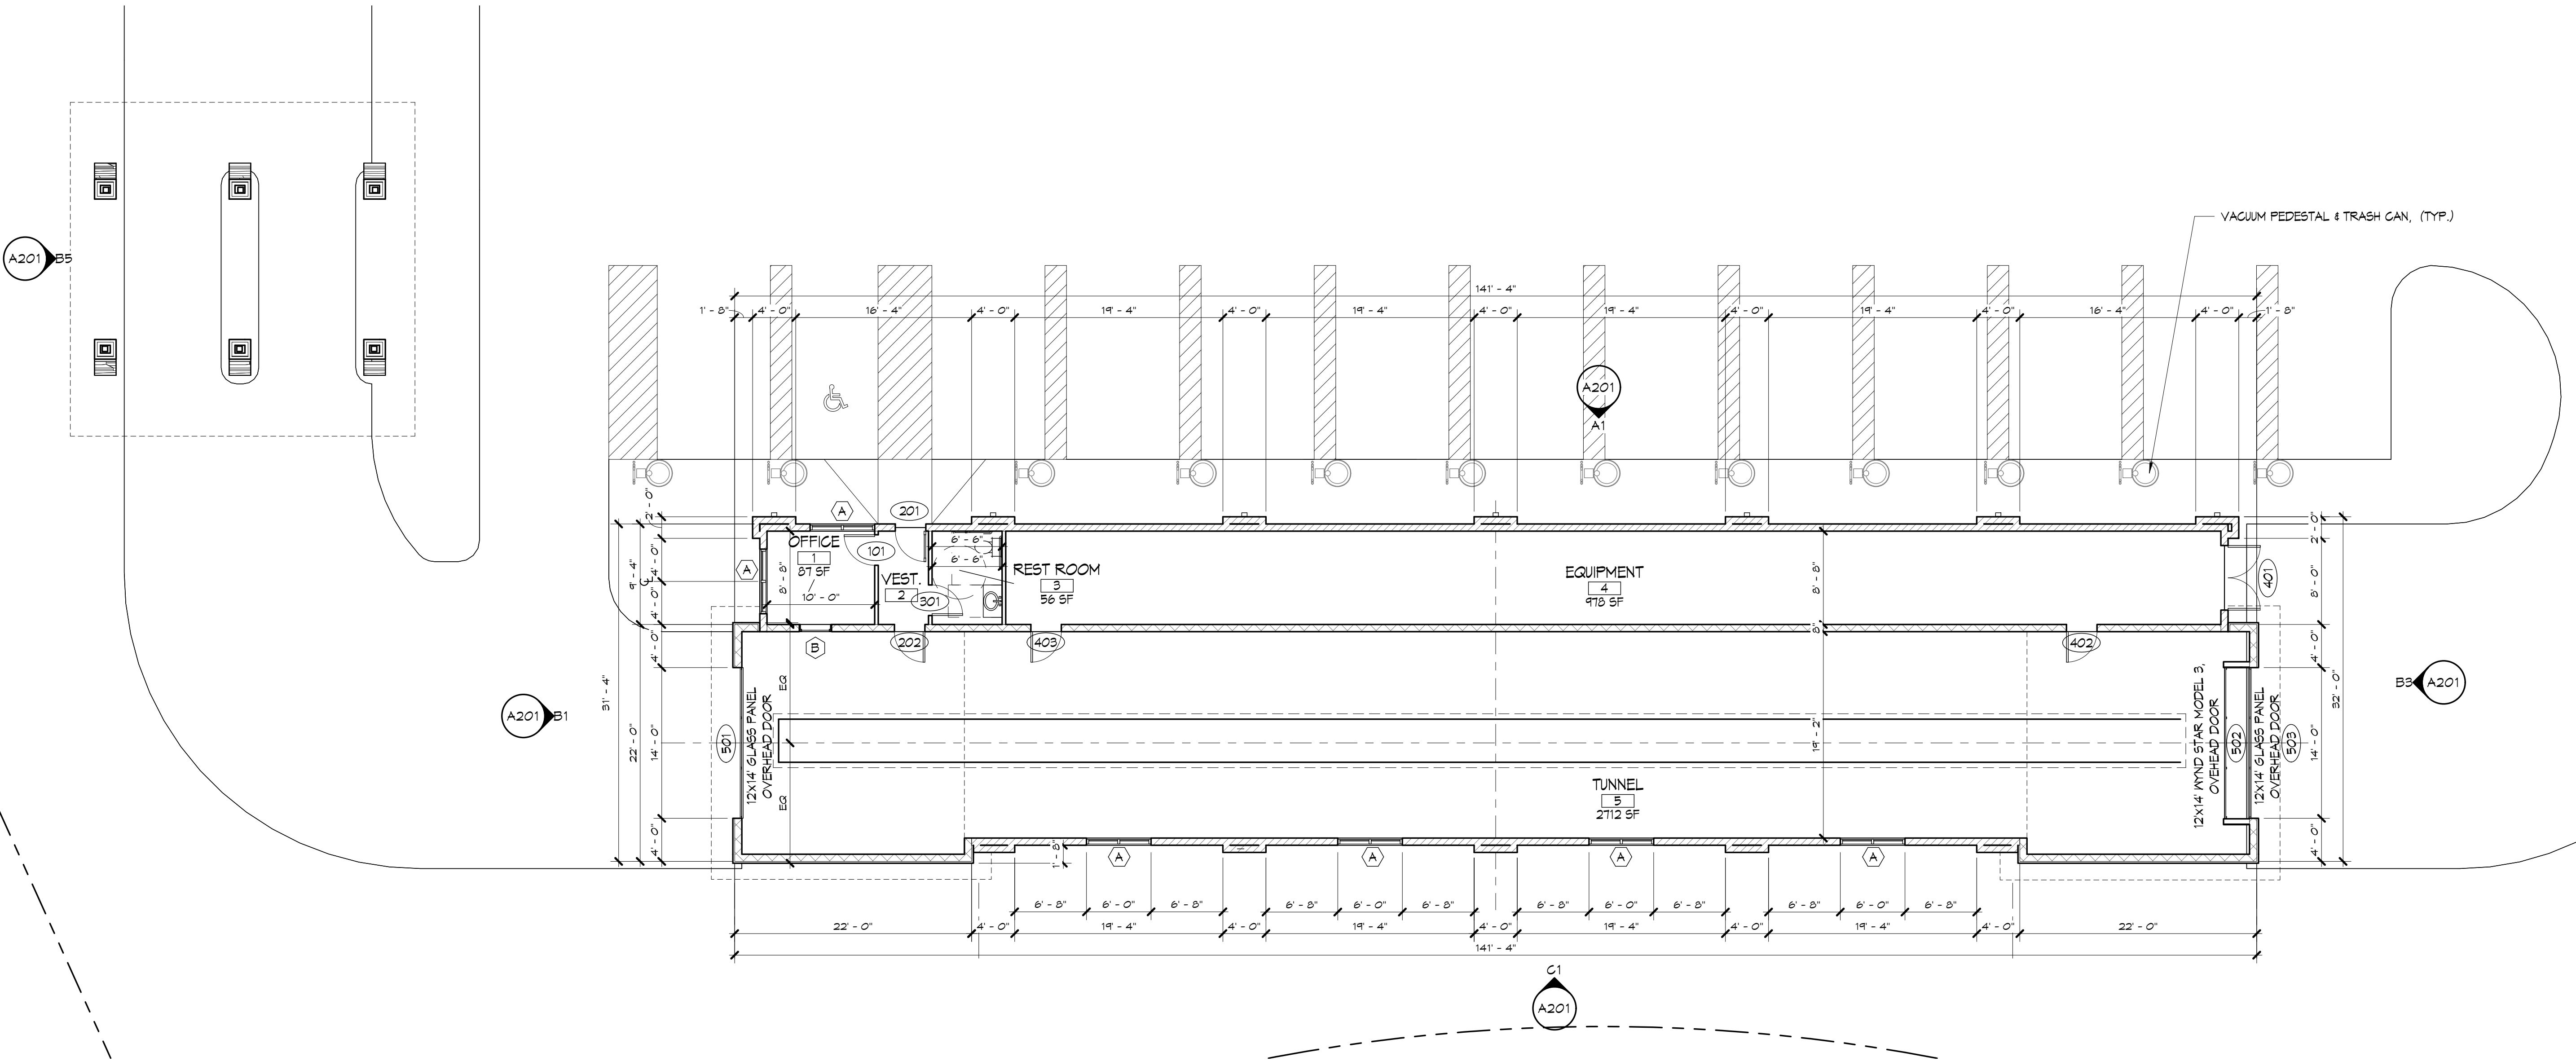

PRELIMINARY: THESE DRAWINGS ARE PRELIMINARY & ARE SUBJECT TO CHANGE



PLAN A1
1/8" = 1'-0"

DATE PRINTED: 7/31/2009 8:44:04 AM
FILE PATH: P:\B50546.00 Bauer Farm
ConventL Drawings\A-CD\Architectural\Bauer
Farm Car Wash.rvt

B50546

Bauer Farm Car Wash

Bauer Farm Development
Block 12

Red Eagle Corp.
Smithville, MO

APPROVED BY:

Name:	Approver	Date:
Name:	Approver	Date:
Name:	Approver	Date:

TREANOR
ARCHITECTS P.A.
1501 West 6th Street
Suite 200
Office: 785.843.5554
Fax: 785.841.9738
www.treanorarchitects.com

UNLESS A
PROFESSIONAL SEAL
WITH SIGNATURE AND
DATE IS AFFIXED, THIS
DOCUMENT IS
PRELIMINARY AND IS
NOT INTENDED FOR
CONSTRUCTION.

Comment:
Date:
Comment:
Date:
Comment:
Date:
Comment:
Date:


Rel. Date: 07/30/09

A101.A


PERSPECTIVES
& PLAN

(C) 2009 Treanor Architects, P.A.

DATE PRINTED: 7/31/2009 8:41:28 AM
FILE PATH: P:\B50546.00 Bauer Farm
Conवेश11 Drawings\A-CD\Architectural\Bauer
Farm Car Wash.rvt

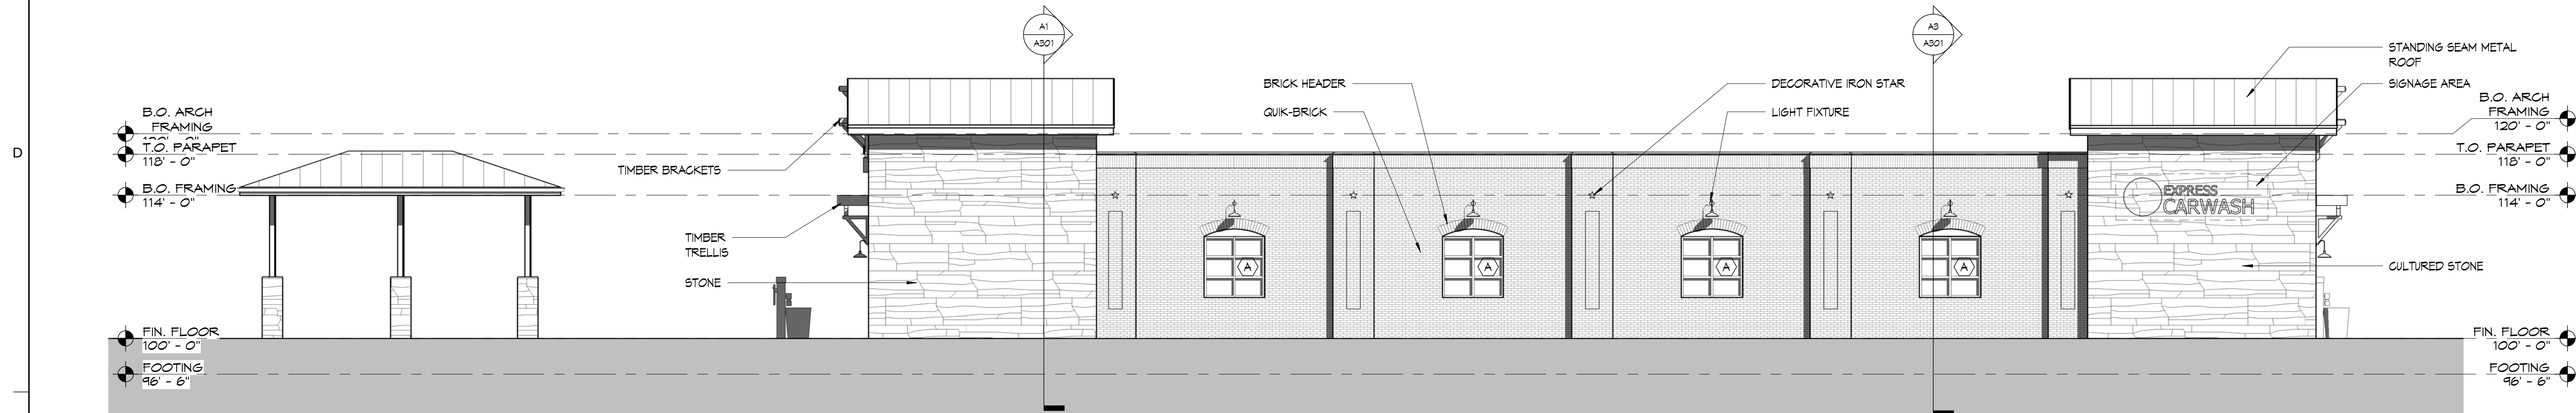

SOUTH ELEVATION C1
1/8" = 1'-0"

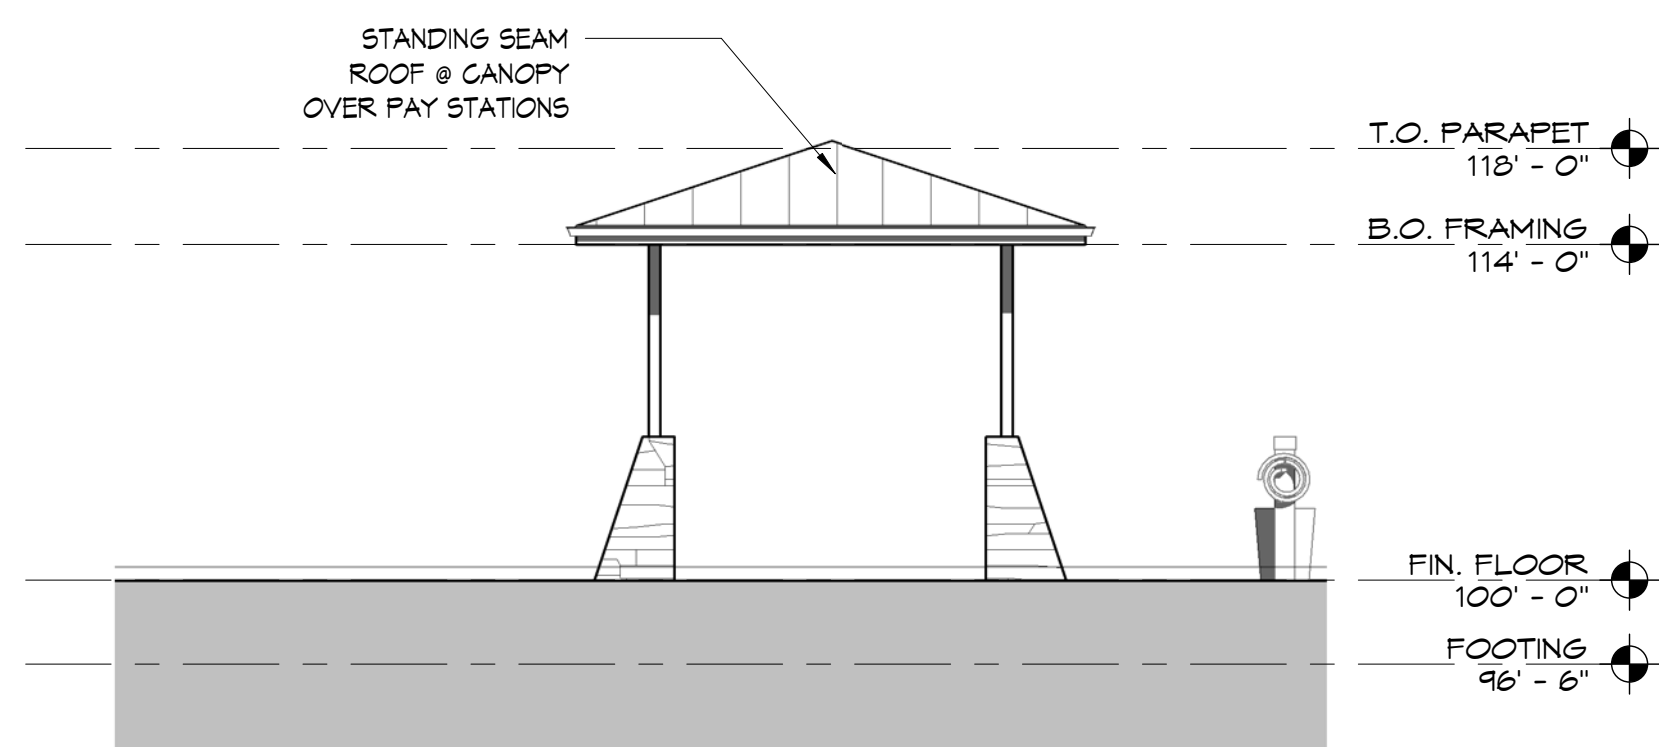


CARPORT WEST B5
1/8" = 1'-0"



EAST ELEVATION B3
1/8" = 1'-0"



WEST ELEVATION B1
1/8" = 1'-0"

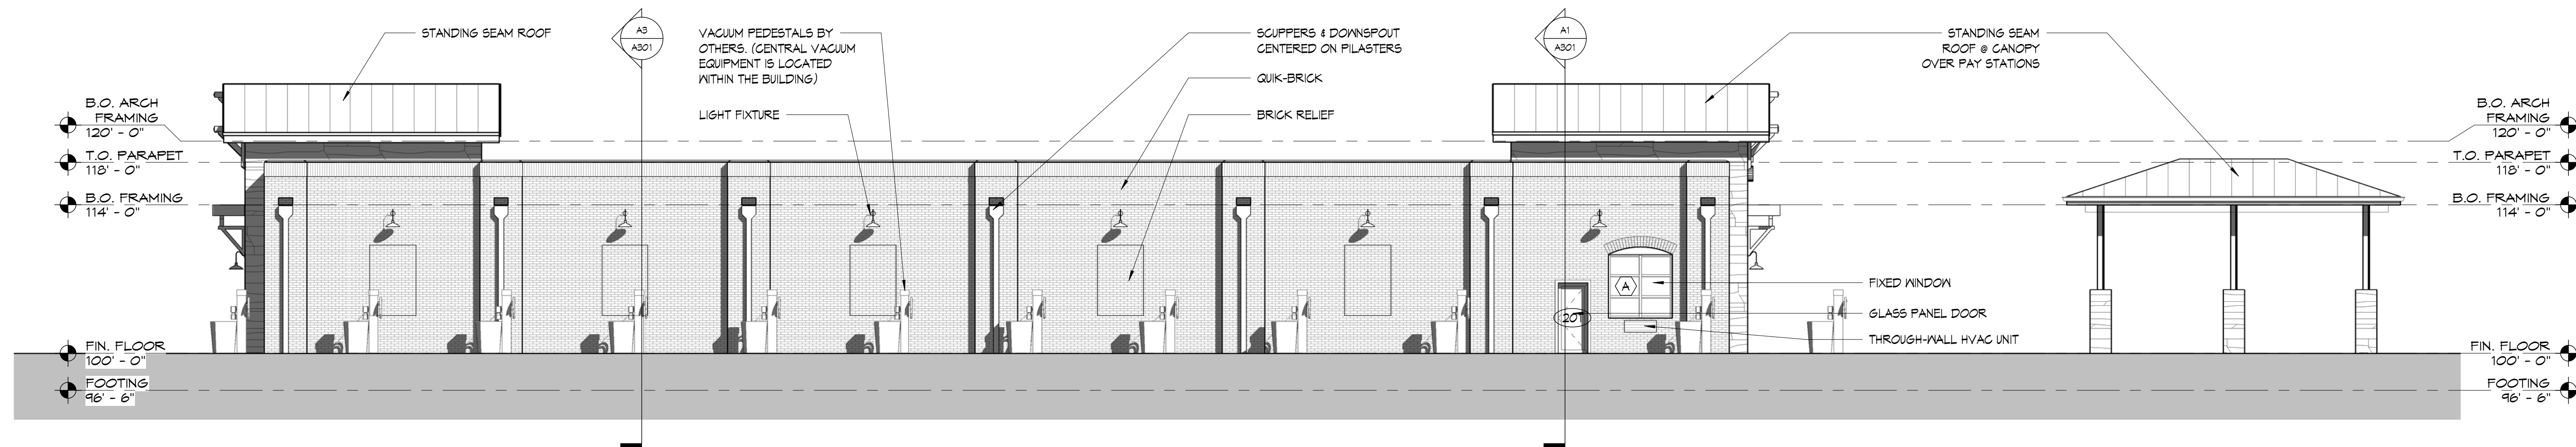

NORTH ELEVATION A1
1/8" = 1'-0"

PRELIMINARY: THESE DRAWINGS ARE PRELIMINARY & ARE SUBJECT TO CHANGE

B50546

Bauer Farm Car Wash
Bauer Farm Development
Block 12

Red Eagle Corp.
Smithville, MO

APPROVED BY:

Name:	Approver	Date:
Name:	Approver	Date:
Name:	Approver	Date:

TREANOR
ARCHITECTS P.A.
1501 West 6th Street
Suite 204
Office: 785.843.5554
Fax: 785.841.9738
www.treanorarchitects.com

UNLESS A
PROFESSIONAL SEAL
WITH SIGNATURE AND
DATE IS AFFIXED, THIS
DOCUMENT IS
PRELIMINARY AND IS
NOT INTENDED FOR
CONSTRUCTION.

Comment:
Date:
Comment:
Date:
Comment:
Date:
Comment:
Date:

Rel. Date: 01/30/2009

A201

ELEVATIONS

(C) 2009 Treanor Architects, P.A.