


Drawing name: W:\Pro\16000\16671\16671.001\AutoCad\Presentation\16671-001 C3D10 Layout - Aerial.dwg Layout name: ITEM 4 & 5 Plotted by: JDM00688 Plotted on: Oct 29, 2009 - 10:13am

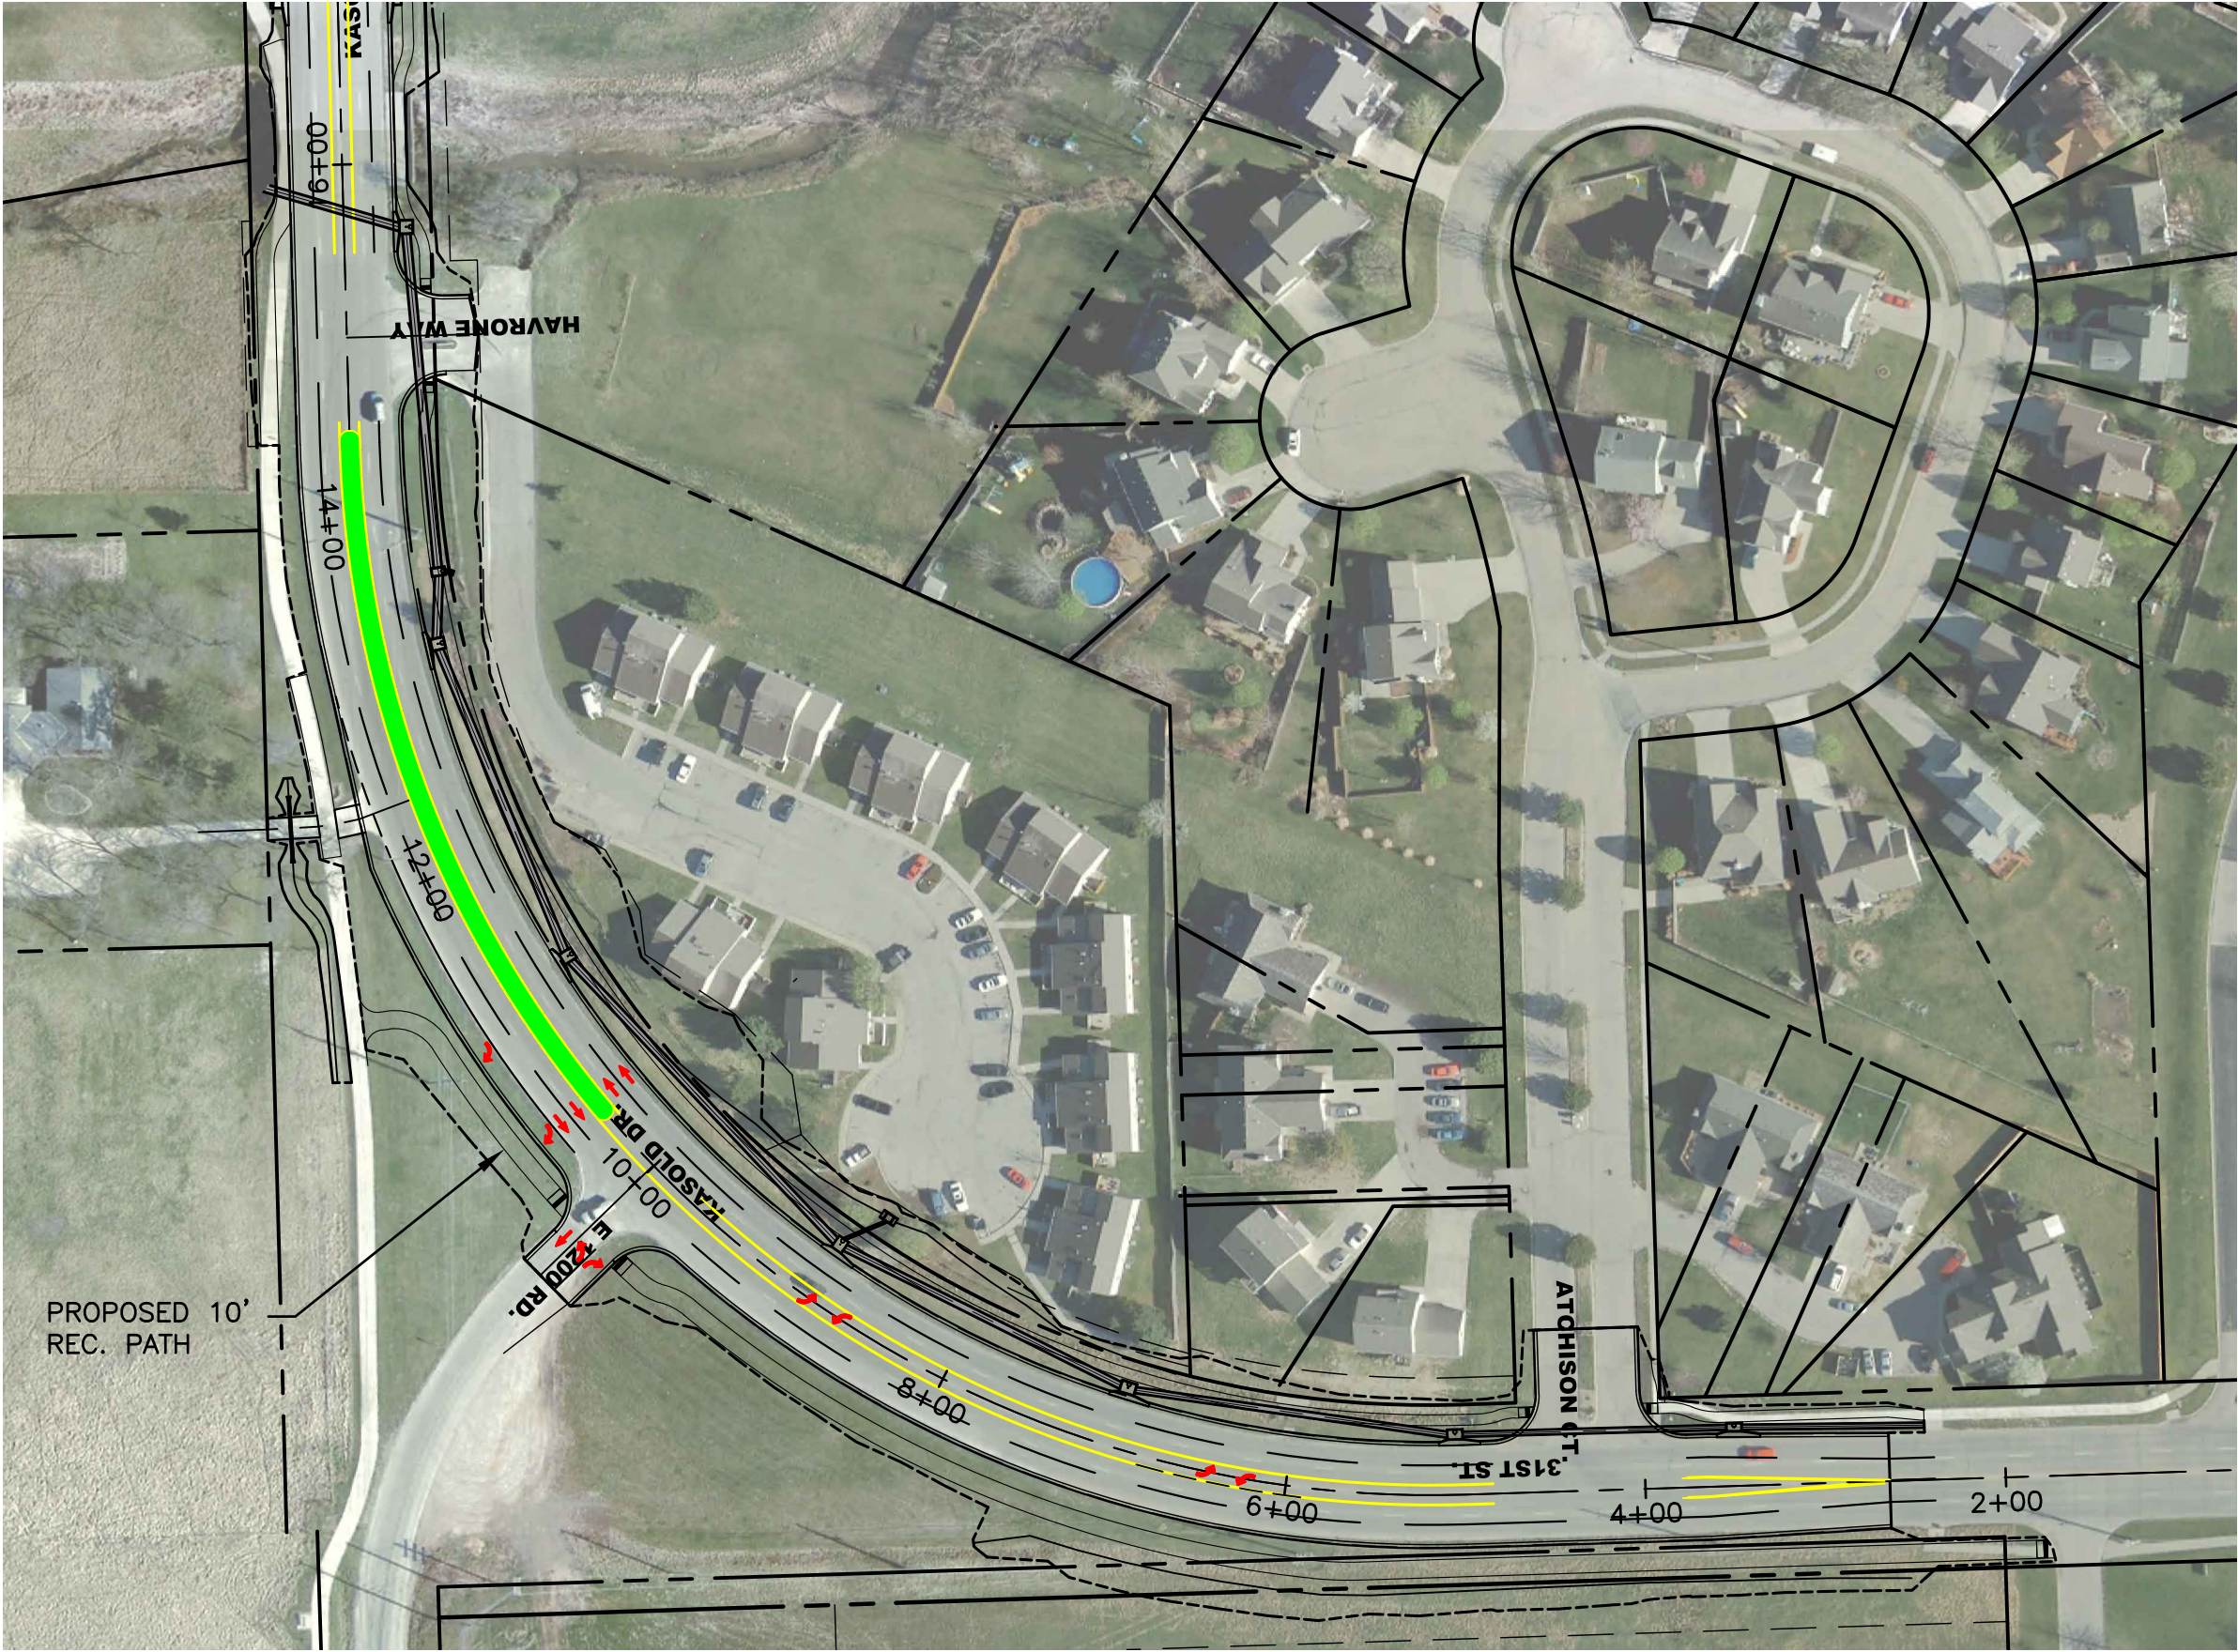

KASOLD DRIVE & E 1200 RD INTERSECTION

