


GENERAL NOTES
"SCREENED" (LIGHT) DELINEATION SHOWN ON THIS SHEET
DENOTES EXISTING FACILITIES. "BOLD" (DARK) DELINEATION
IS NEW WORK TO BE CONSTRUCTED.

SITE LIGHTING
LIGHTS ARE TYPICALLY OFF AND ARE FOR OPERATIONAL
PURPOSES ONLY.

SITE CHARACTERISTICS
EXISTING PERVIOUS = 320172 S.F. (7.35 AC.)
EXISTING IMPERVIOUS = 38634 S.F. (0.91 AC.)
PROPOSED PERVIOUS = 320036 S.F. (7.35 AC.)
PROPOSED IMPERVIOUS = 39770 S.F. (0.91 AC.)
TOTAL AREA = 359806 S.F. (8.26 AC.)


STRUCTURES
PUMPING STATION - SINGLE STORY: 1000 S.F. FLOOR AREA
BASIN 1-UNDERGROUND: 19880 S.F. FLOOR AREA
BASIN 2-UNDERGROUND EXPOSED: 20100 S.F. FLOOR AREA
BASIN 3-UNDERGROUND EXPOSED: 20100 S.F. FLOOR AREA
FLOODPLAIN DATA
THE ENTIRE SITE IS LOCATED WITHIN ZONE AE PER FLOOD
INSURANCE RATE MAP NUMBER 20045C0060C

PROPERTY DESCRIPTION
LOT 2, FOUR SEASONS PUMP STATION(PLAT PENDING)

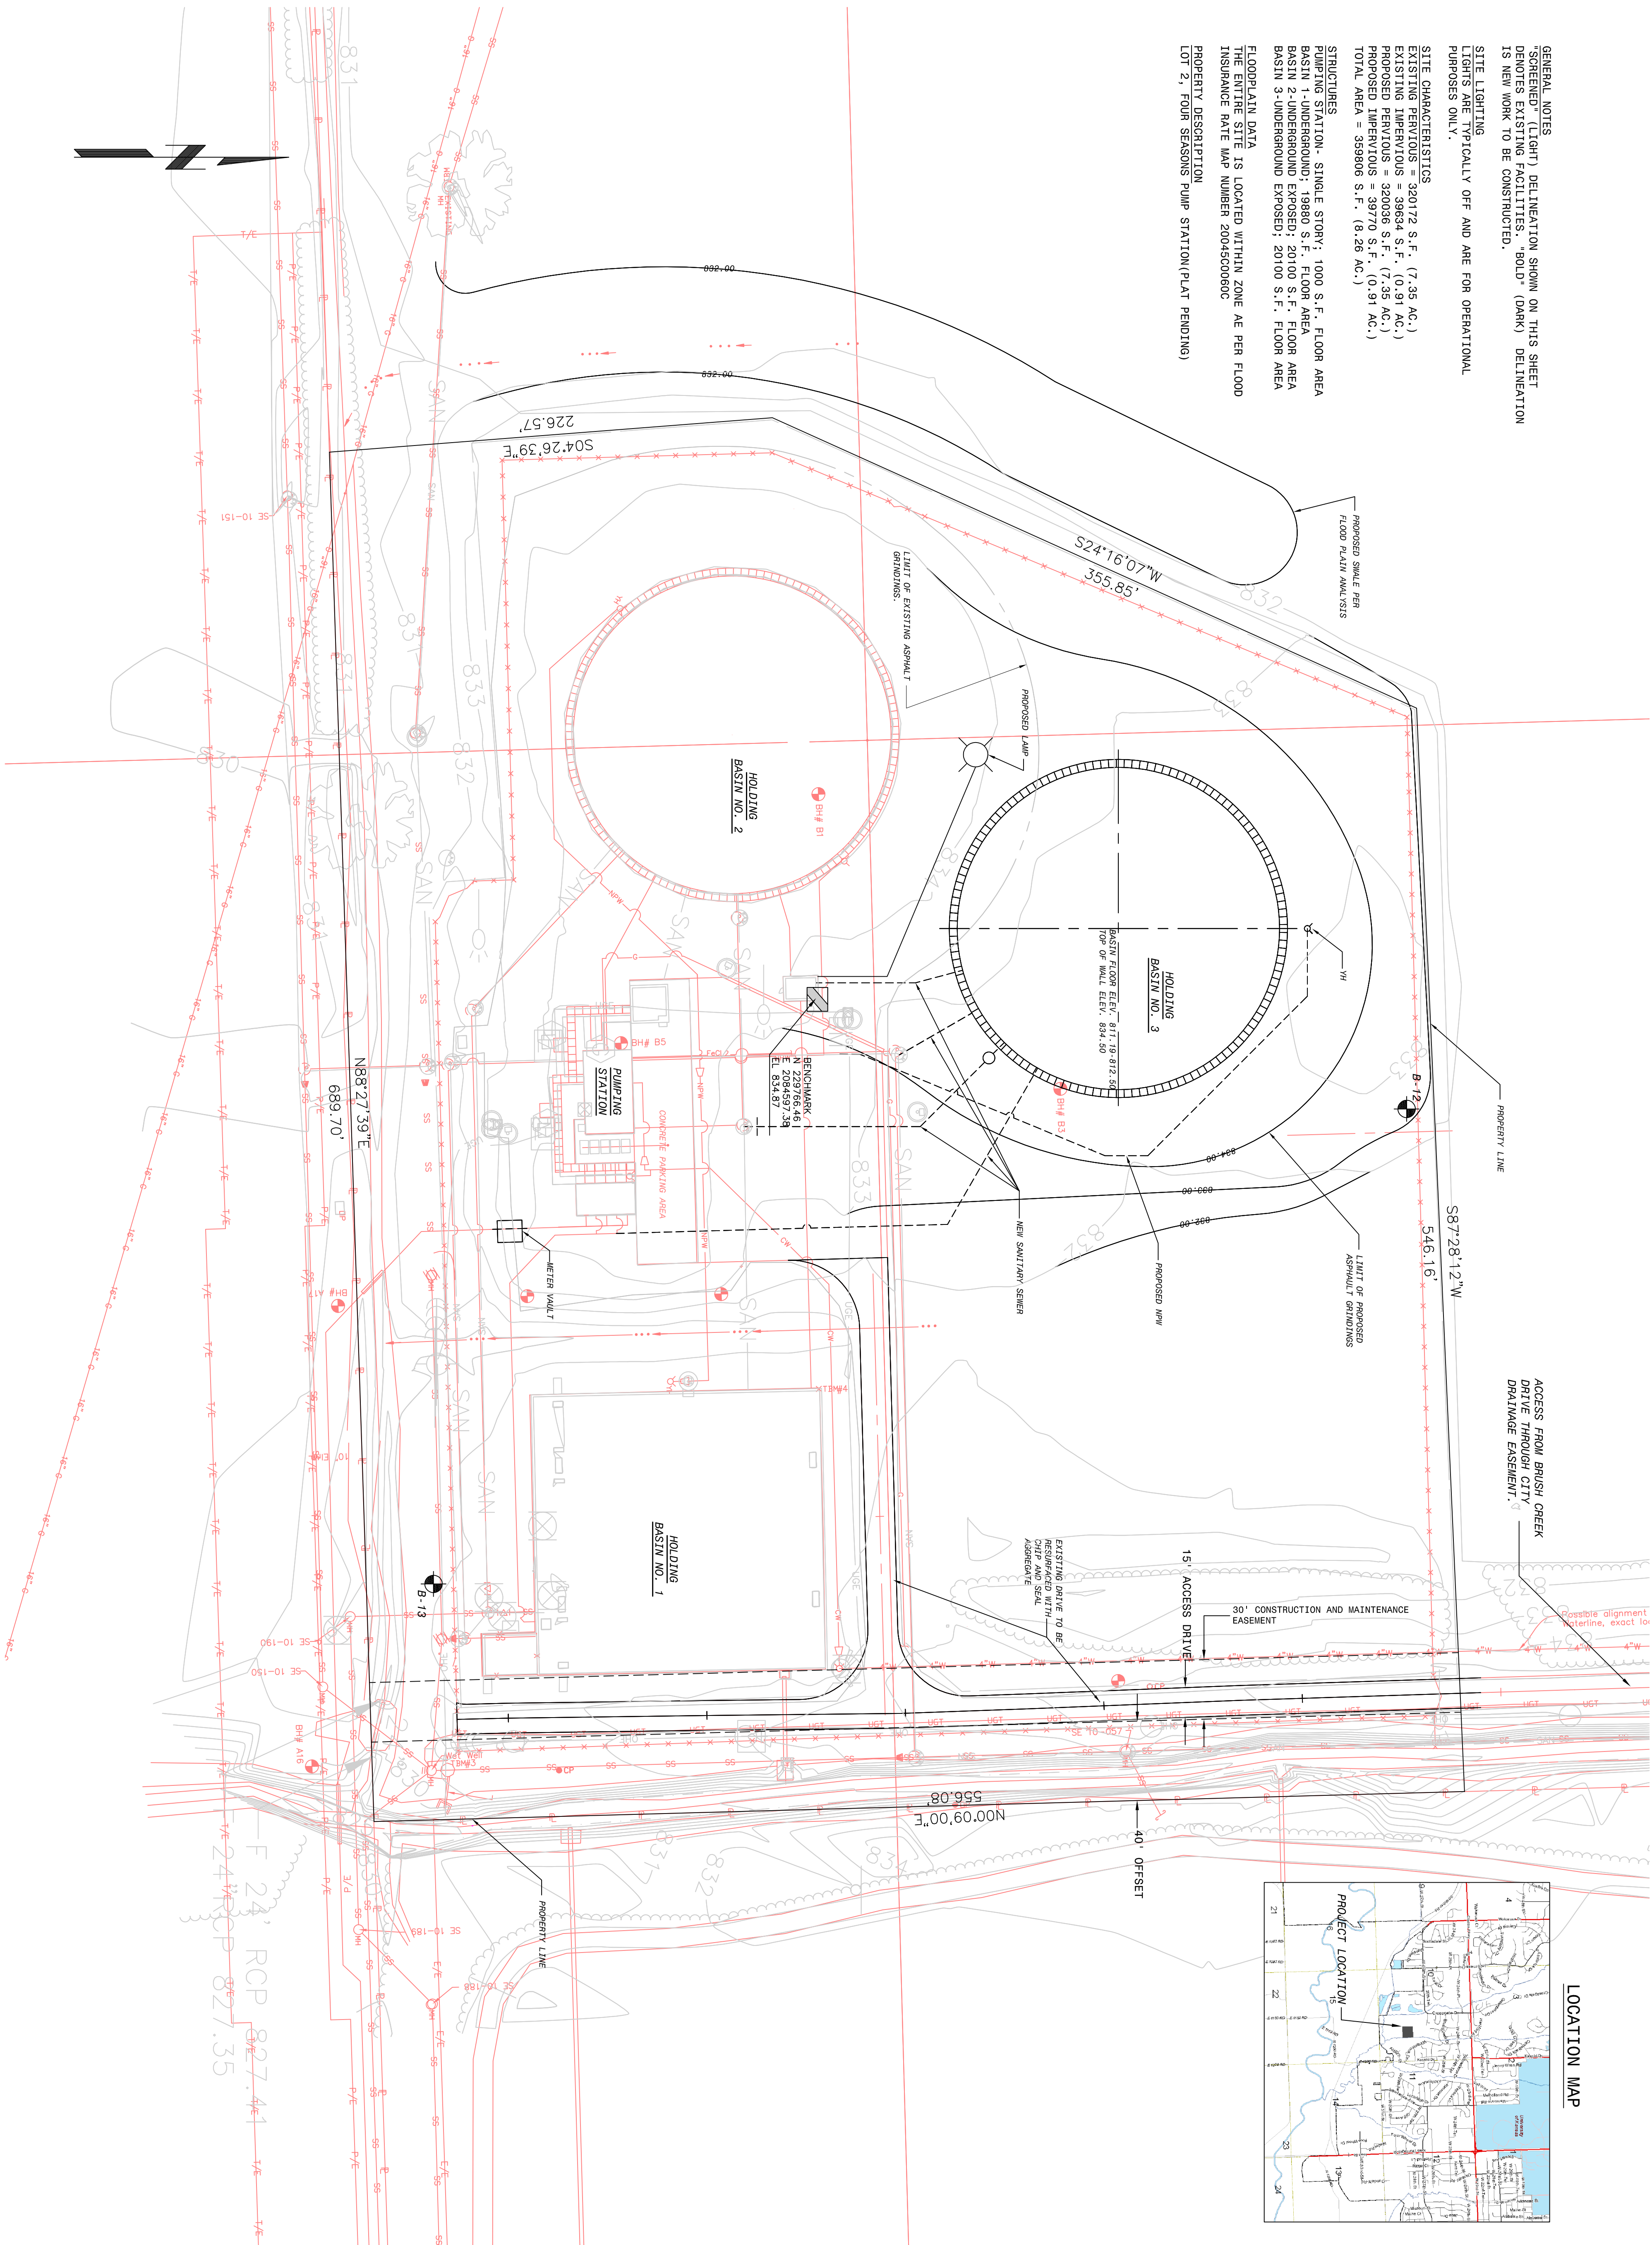

ACCESS FROM BRUSH CREEK
DRAINAGE EASEMENT

LOCATION MAP

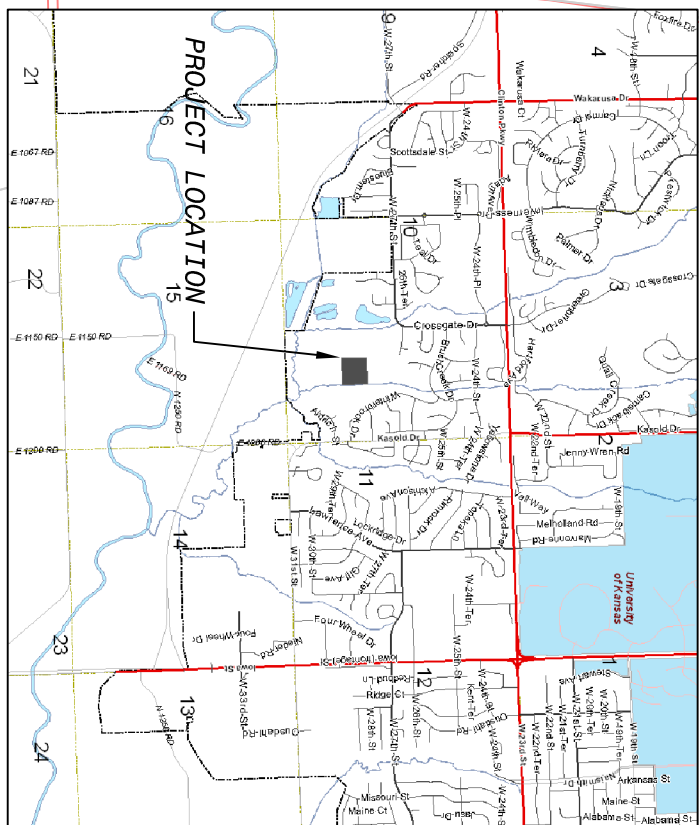

PROJECT NUMBER - UT0705CS PUMP STATION 09 WET WEATHER STORAGE EXPANSION W. OF 31ST & KASOLD SPECIAL USE PERMIT

City of Lawrence
Department of Utilities
Engineering Division
720 West 3rd. Street
Lawrence, Kansas 66044

No.	Revision/Issue	Date

Drawn By J. Bertrand	Sheet 1
Date 02/26/2010	of 1
Scale 1" = 40'	

