


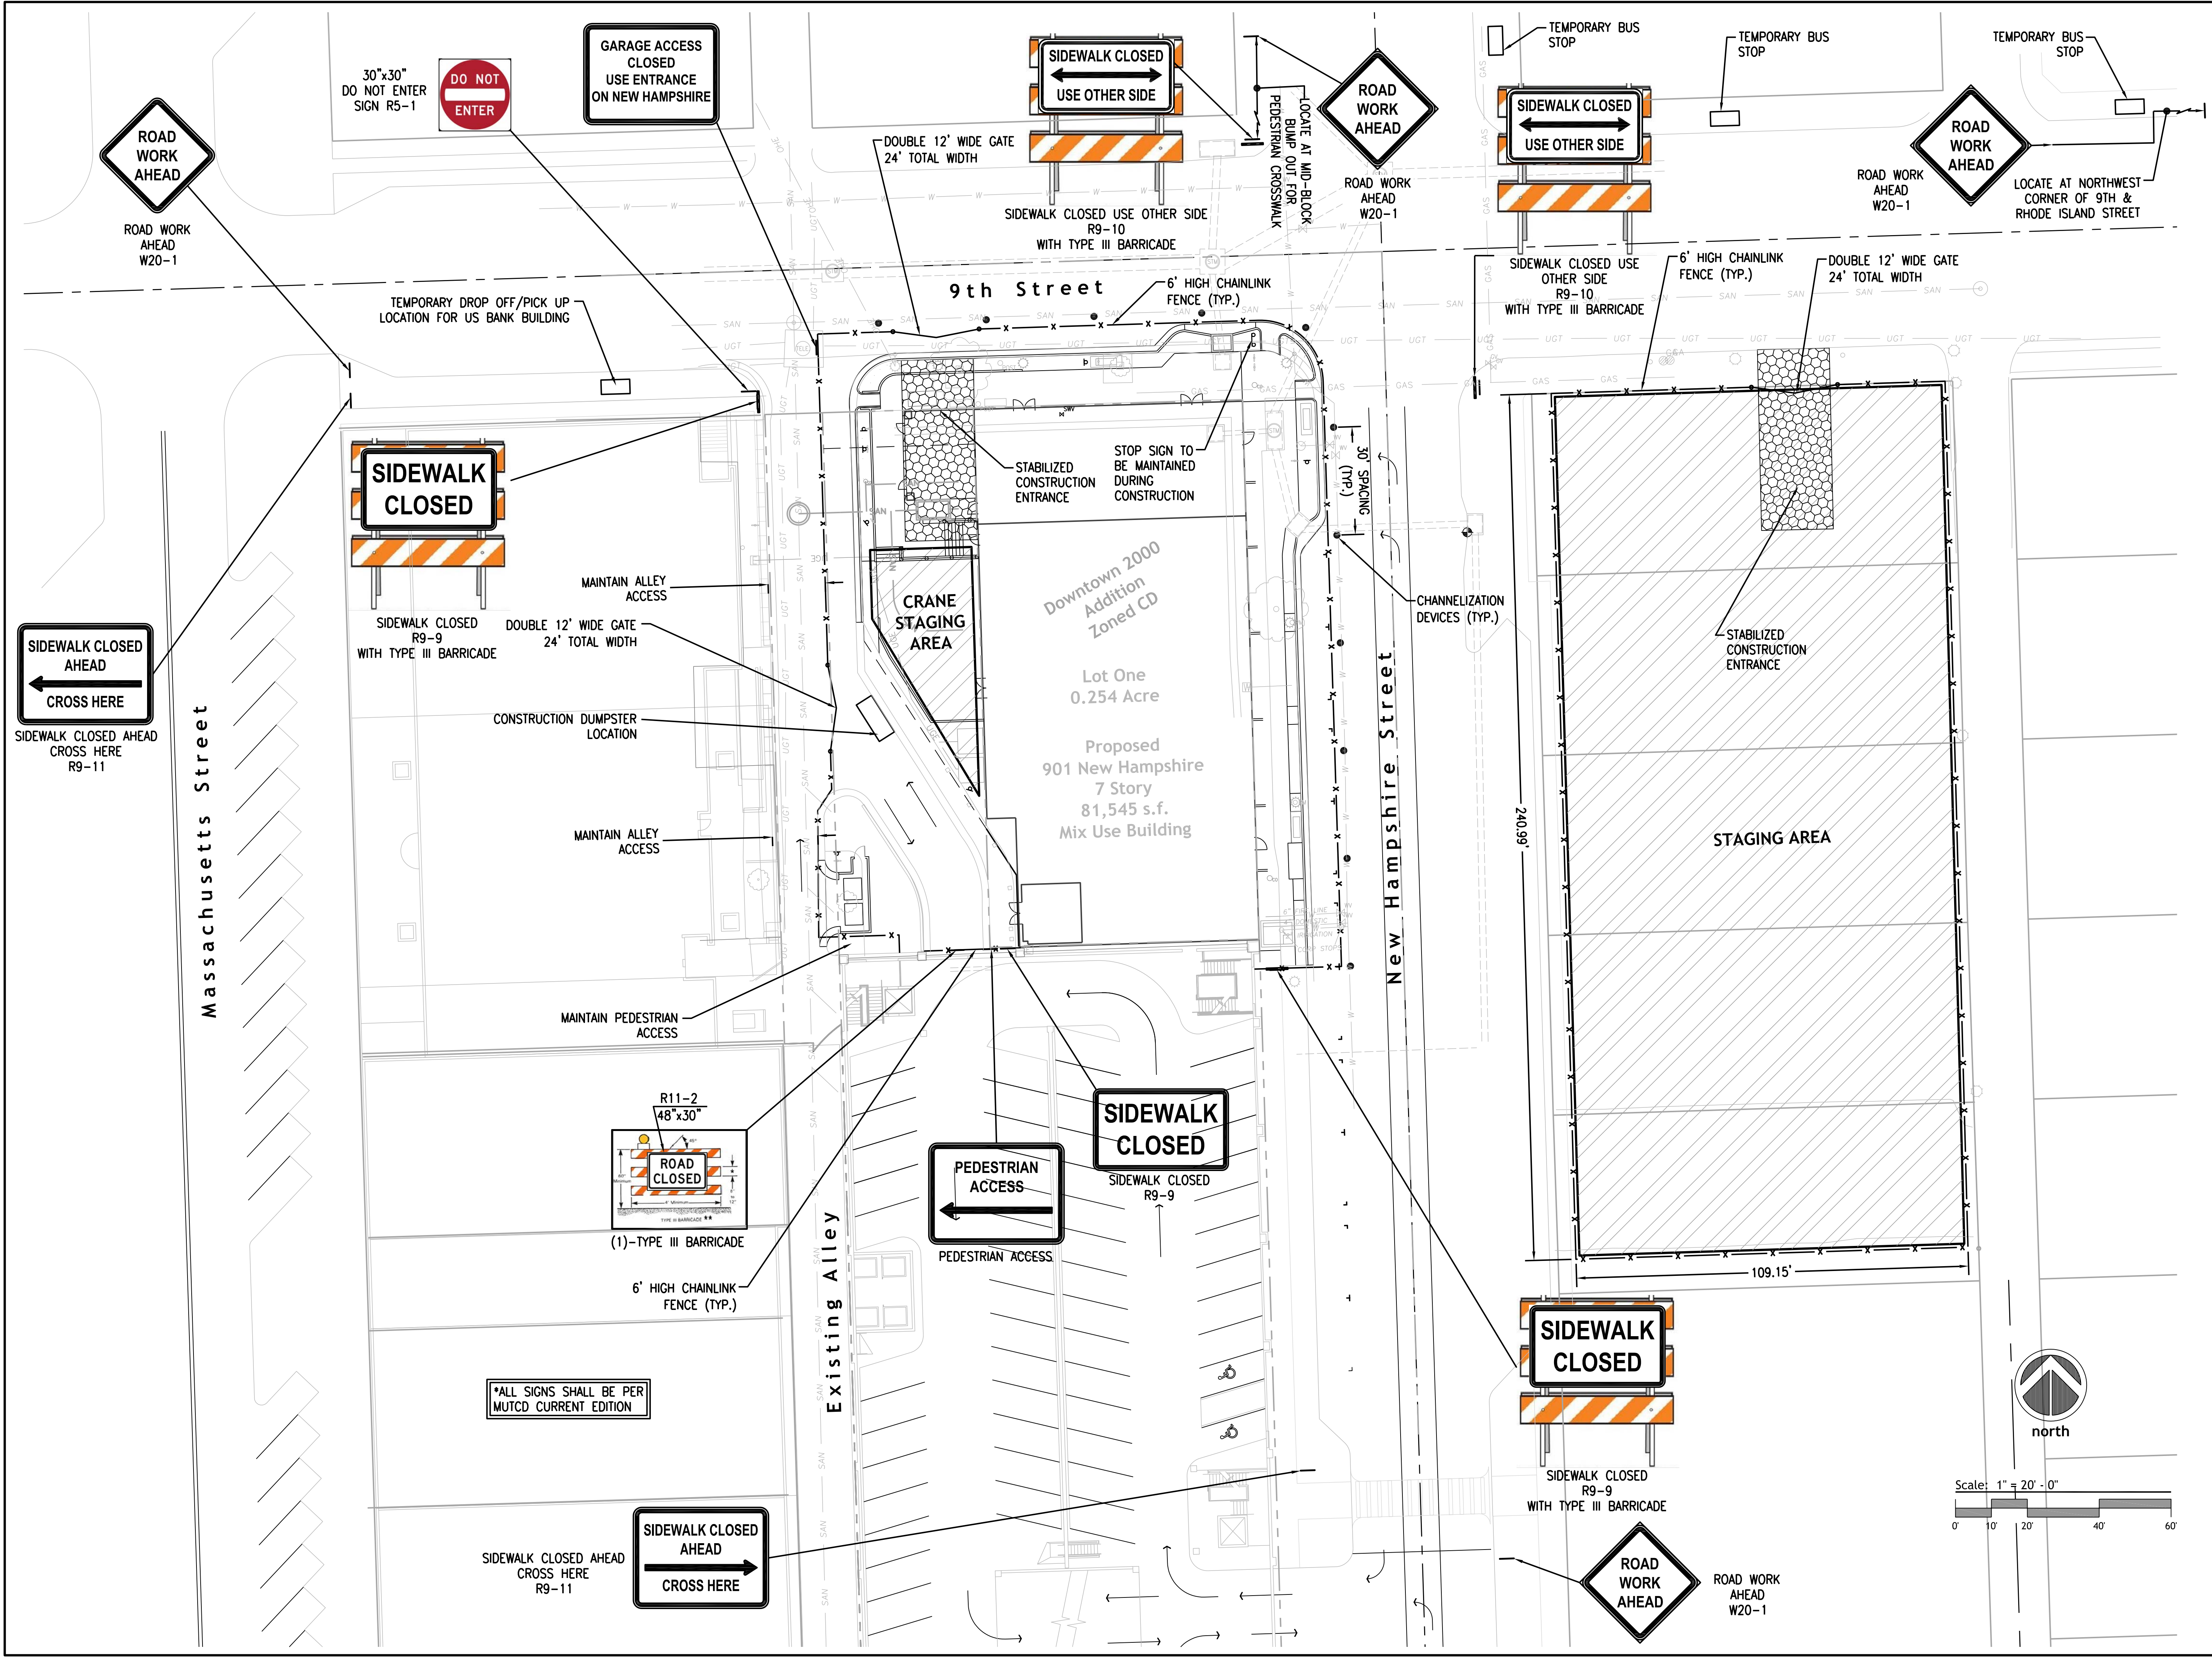

**901 New Hampshire**  
Site Containment  
Lawrence, Kansas

Professional Engineer

| # | Date     | Comment       | By |
|---|----------|---------------|----|
| 1 | 07.19.10 | City Comments | AG |
| 2 | 07.27.10 | City Comments | AG |

PGI Project #: 08142  
File Name: 08142-TC.dwg  
Date: 07.14.2010

**Traffic Control Plan**