


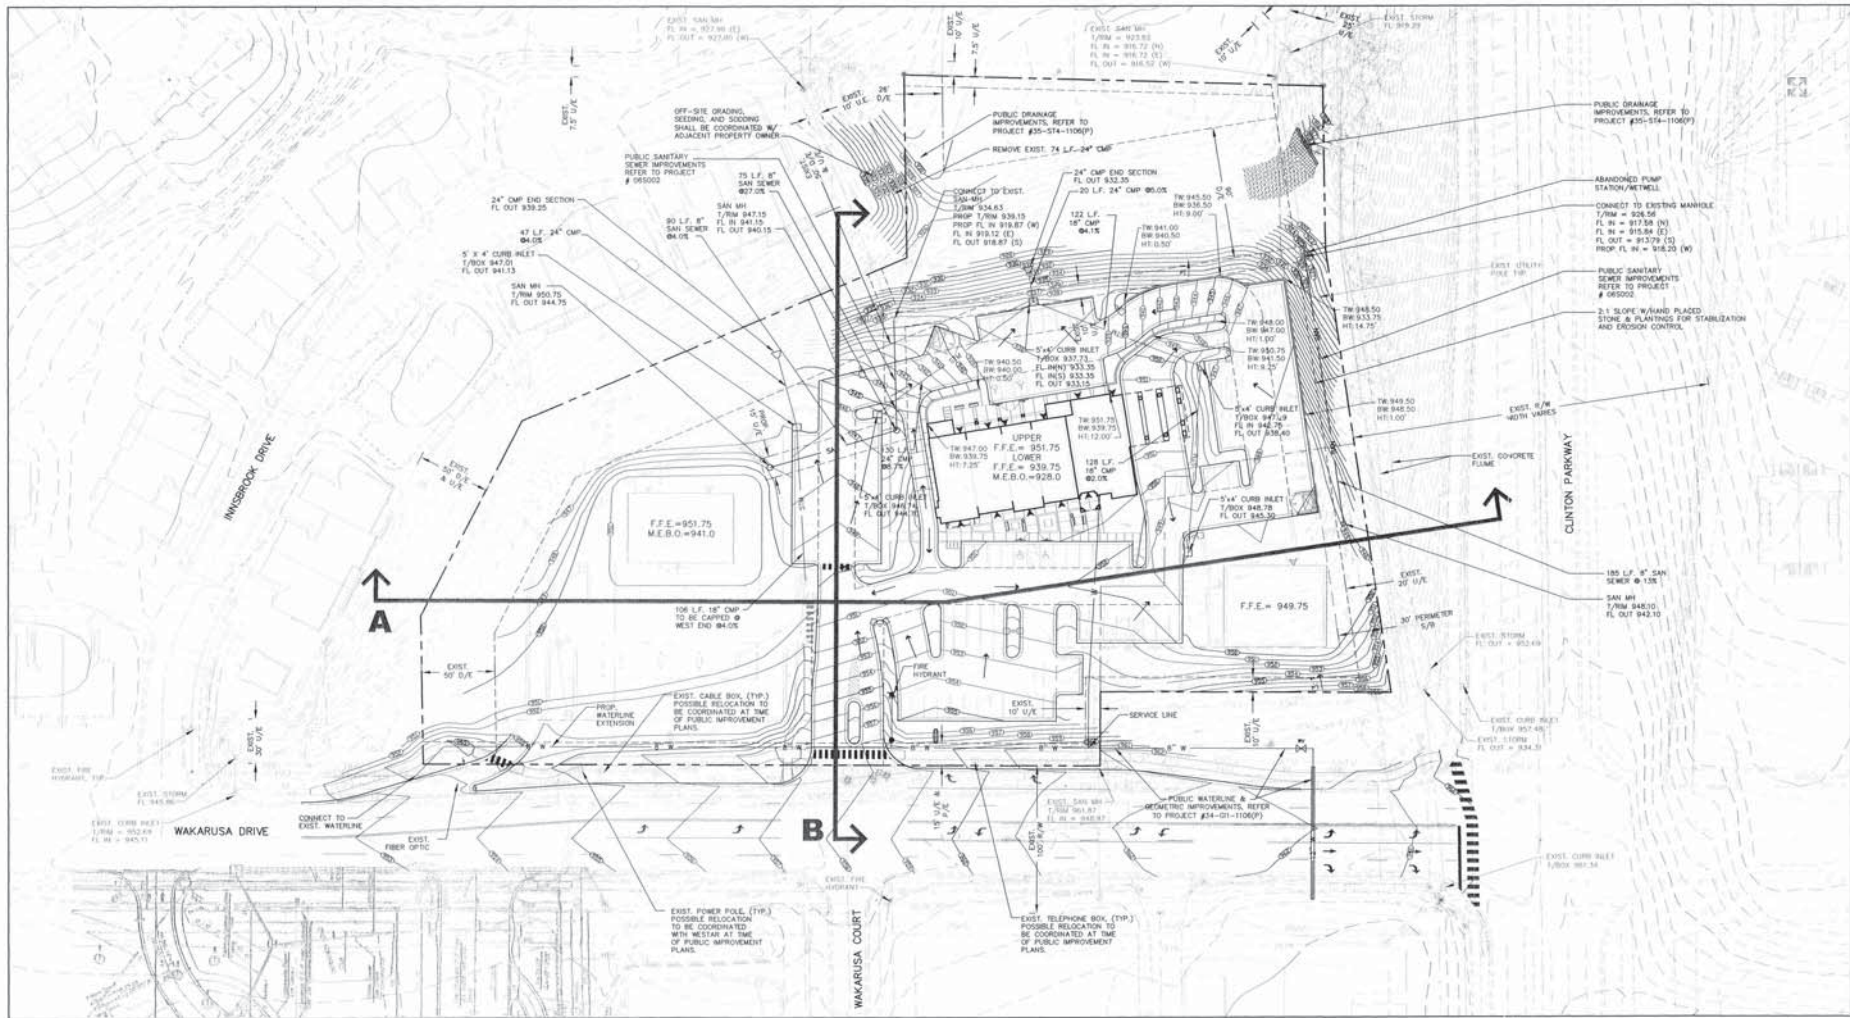


Site Section A-A
Not To Scale



Site Section B-B
Not To Scale

- BENCHMARK NO. 1: 1/4" SW CORNER CURB INLET, 25' S AND 1/4" EAST OF SOUTHWEST CORNER WAKARUSA DRIVE & INNSBROOK DRIVE. ELEV. 952.59
- BENCHMARK NO. 2: NORTH FROM SANITARY MANHOLE ON EAST SIDE OF WAKARUSA DRIVE, 150' NORTH OF CLINTON PARKWAY, ACROSS FROM CLINTON PARKWAY NURSERY ENTRANCE. ELEV. 951.57

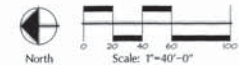

A Final Development Plan for **MIRACON PLAZA PHASE I**

Lawrence, Kansas

fastcell


THE DOCUMENT IS FOR
PLANNING PURPOSES
CONSTRUCTION

Civil Engineering
Landscape Architecture
Community Planning
Surveying

Landplan Engineering, P.A.

**Grading Plan
&
Site Sections**


REVISIONS	DATE
1. REVISION FOR 20' PERMETER	11/08/07
2. REVISION FOR 20' PERMETER	11/08/07
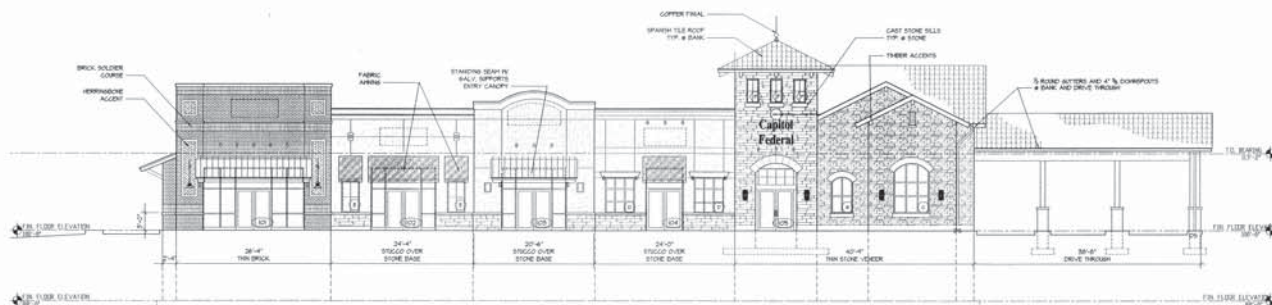


West Elevation
Scale: 1"=10'



North Elevation
Scale: 1"=10'

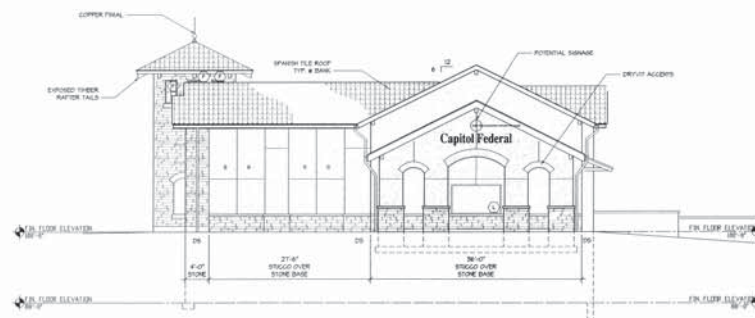

South Elevation
Scale: 1"=10'

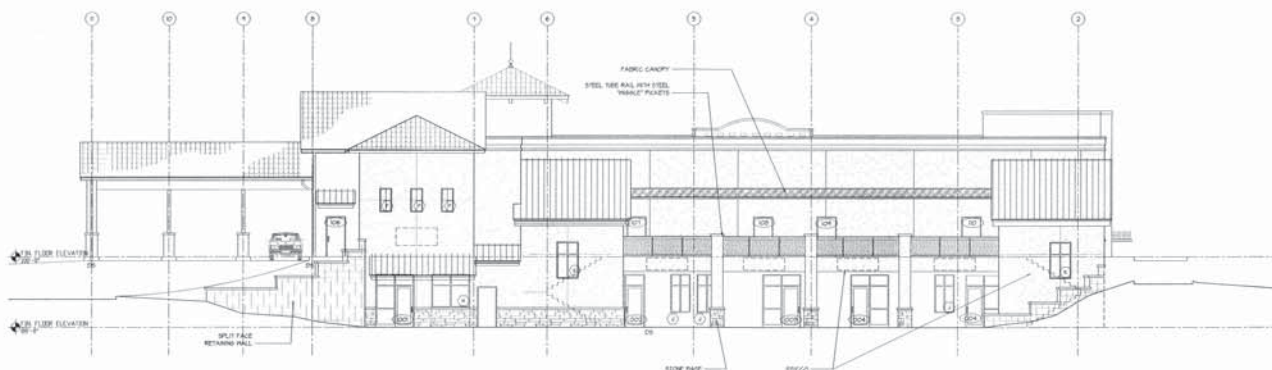

East Elevation
Scale: 1"=10'

TREANOR
ARCHITECTS P.A.
110 McDowell Drive, Suite 100
Lawrence, Kansas 66044-1003
Office: 785.842.4838
Fax: 785.842.7526
www.treanorarchitects.com

A Final Development Plan for
MIRACON PLAZA
PHASE I
Lawrence, Kansas



Best ed
Douglas County Planning Commission
Douglas County Planning Commission

THE DOCUMENT IS FOR
CONSTRUCTION
ONLY - NOT FOR
CONSTRUCTION

Civil Engineering


Building
Elevations

REVISIONS	DATE	BY	DESCRIPTION
1	11/08/07	MM	ISSUED FOR PERMITS
2	11/08/07	MM	ISSUED FOR PERMITS
SHEET NO.
3 OF 3 SHEETS