


Drawing name: W:\Pro\16000\16671\16671.001\AutoCad\Presentation\16671-001 C3D10 Layout - Aerial.dwg Layout name: ITEM 4 & 5 Plotted by: JDM00688 Plotted on: Sep 08, 2010 - 11:51am

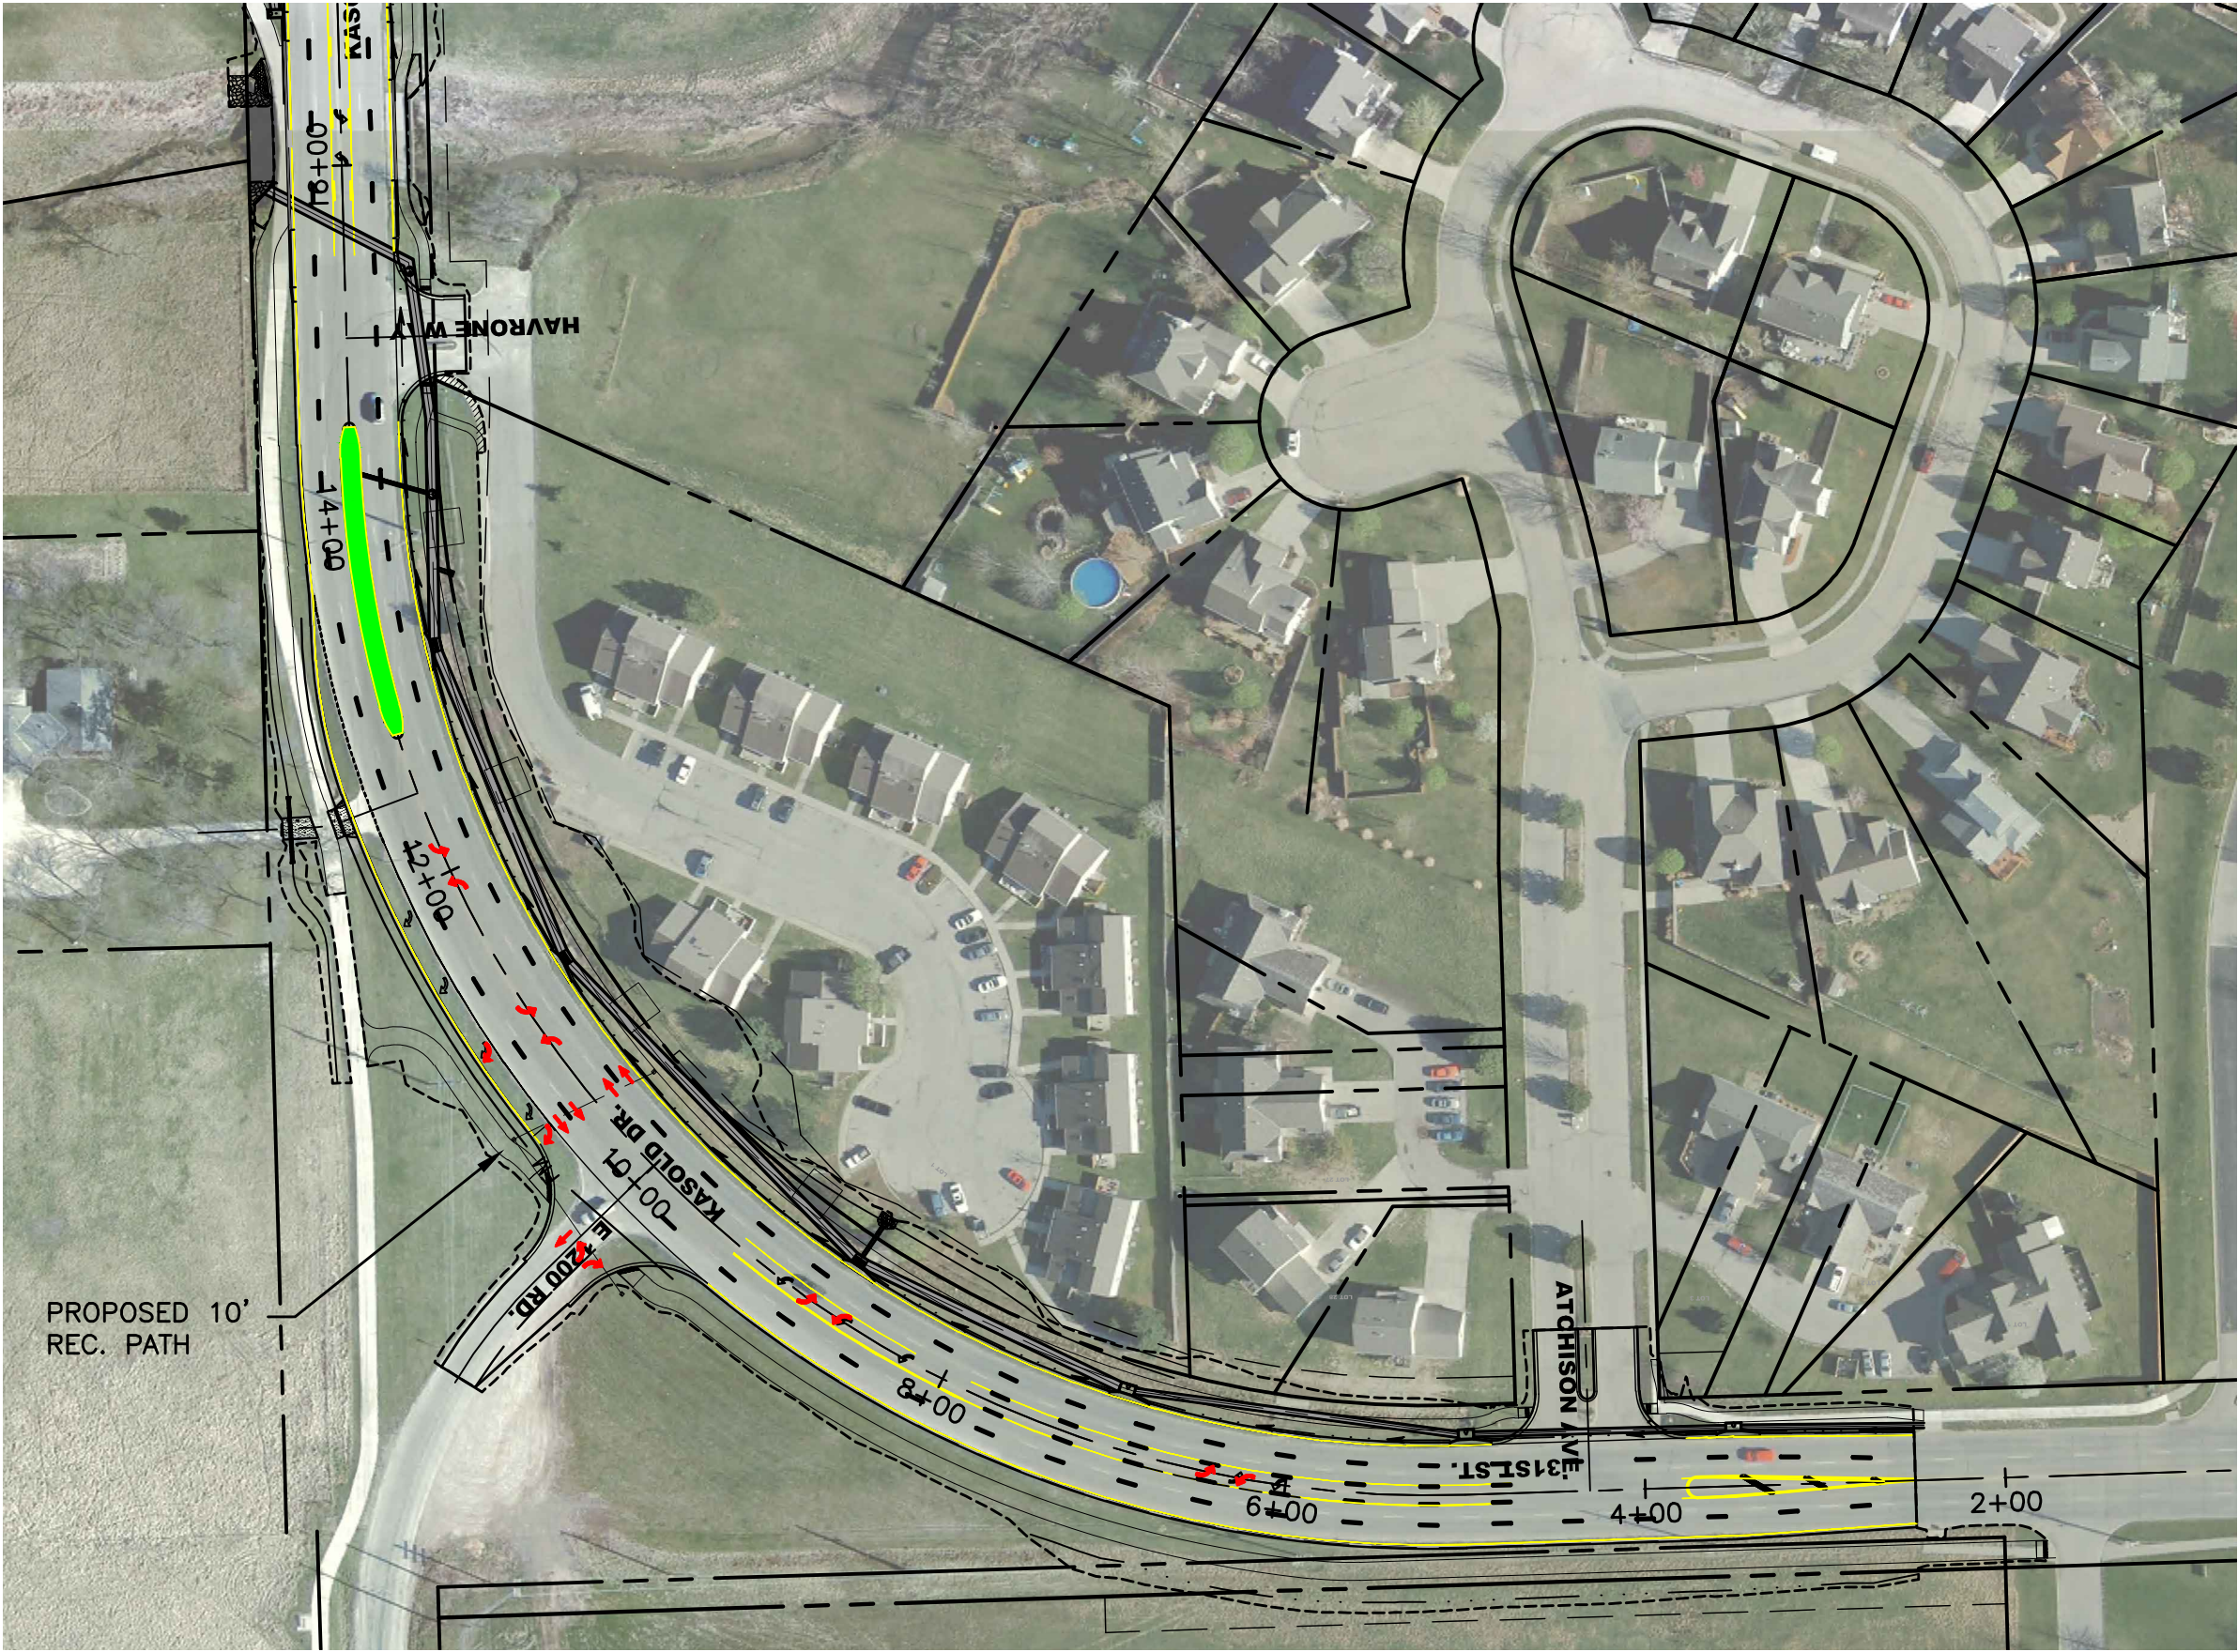

KASOLD DRIVE & E 1200 RD INTERSECTION

