

DILLON'S - 098

NORTHEAST VIEW

1740 MASSACHUSETTS ST
LAWRENCE KANSAS

MARCH 10, 2011
ARCHITECTURAL REVIEW COMMITTEE RESUBMITTAL




DILLON'S - 098

NORTHWEST VIEW

1740 MASSACHUSETTS ST
LAWRENCE KANSAS


MARCH 10, 2011
ARCHITECTURAL REVIEW COMMITTEE RESUBMITTAL

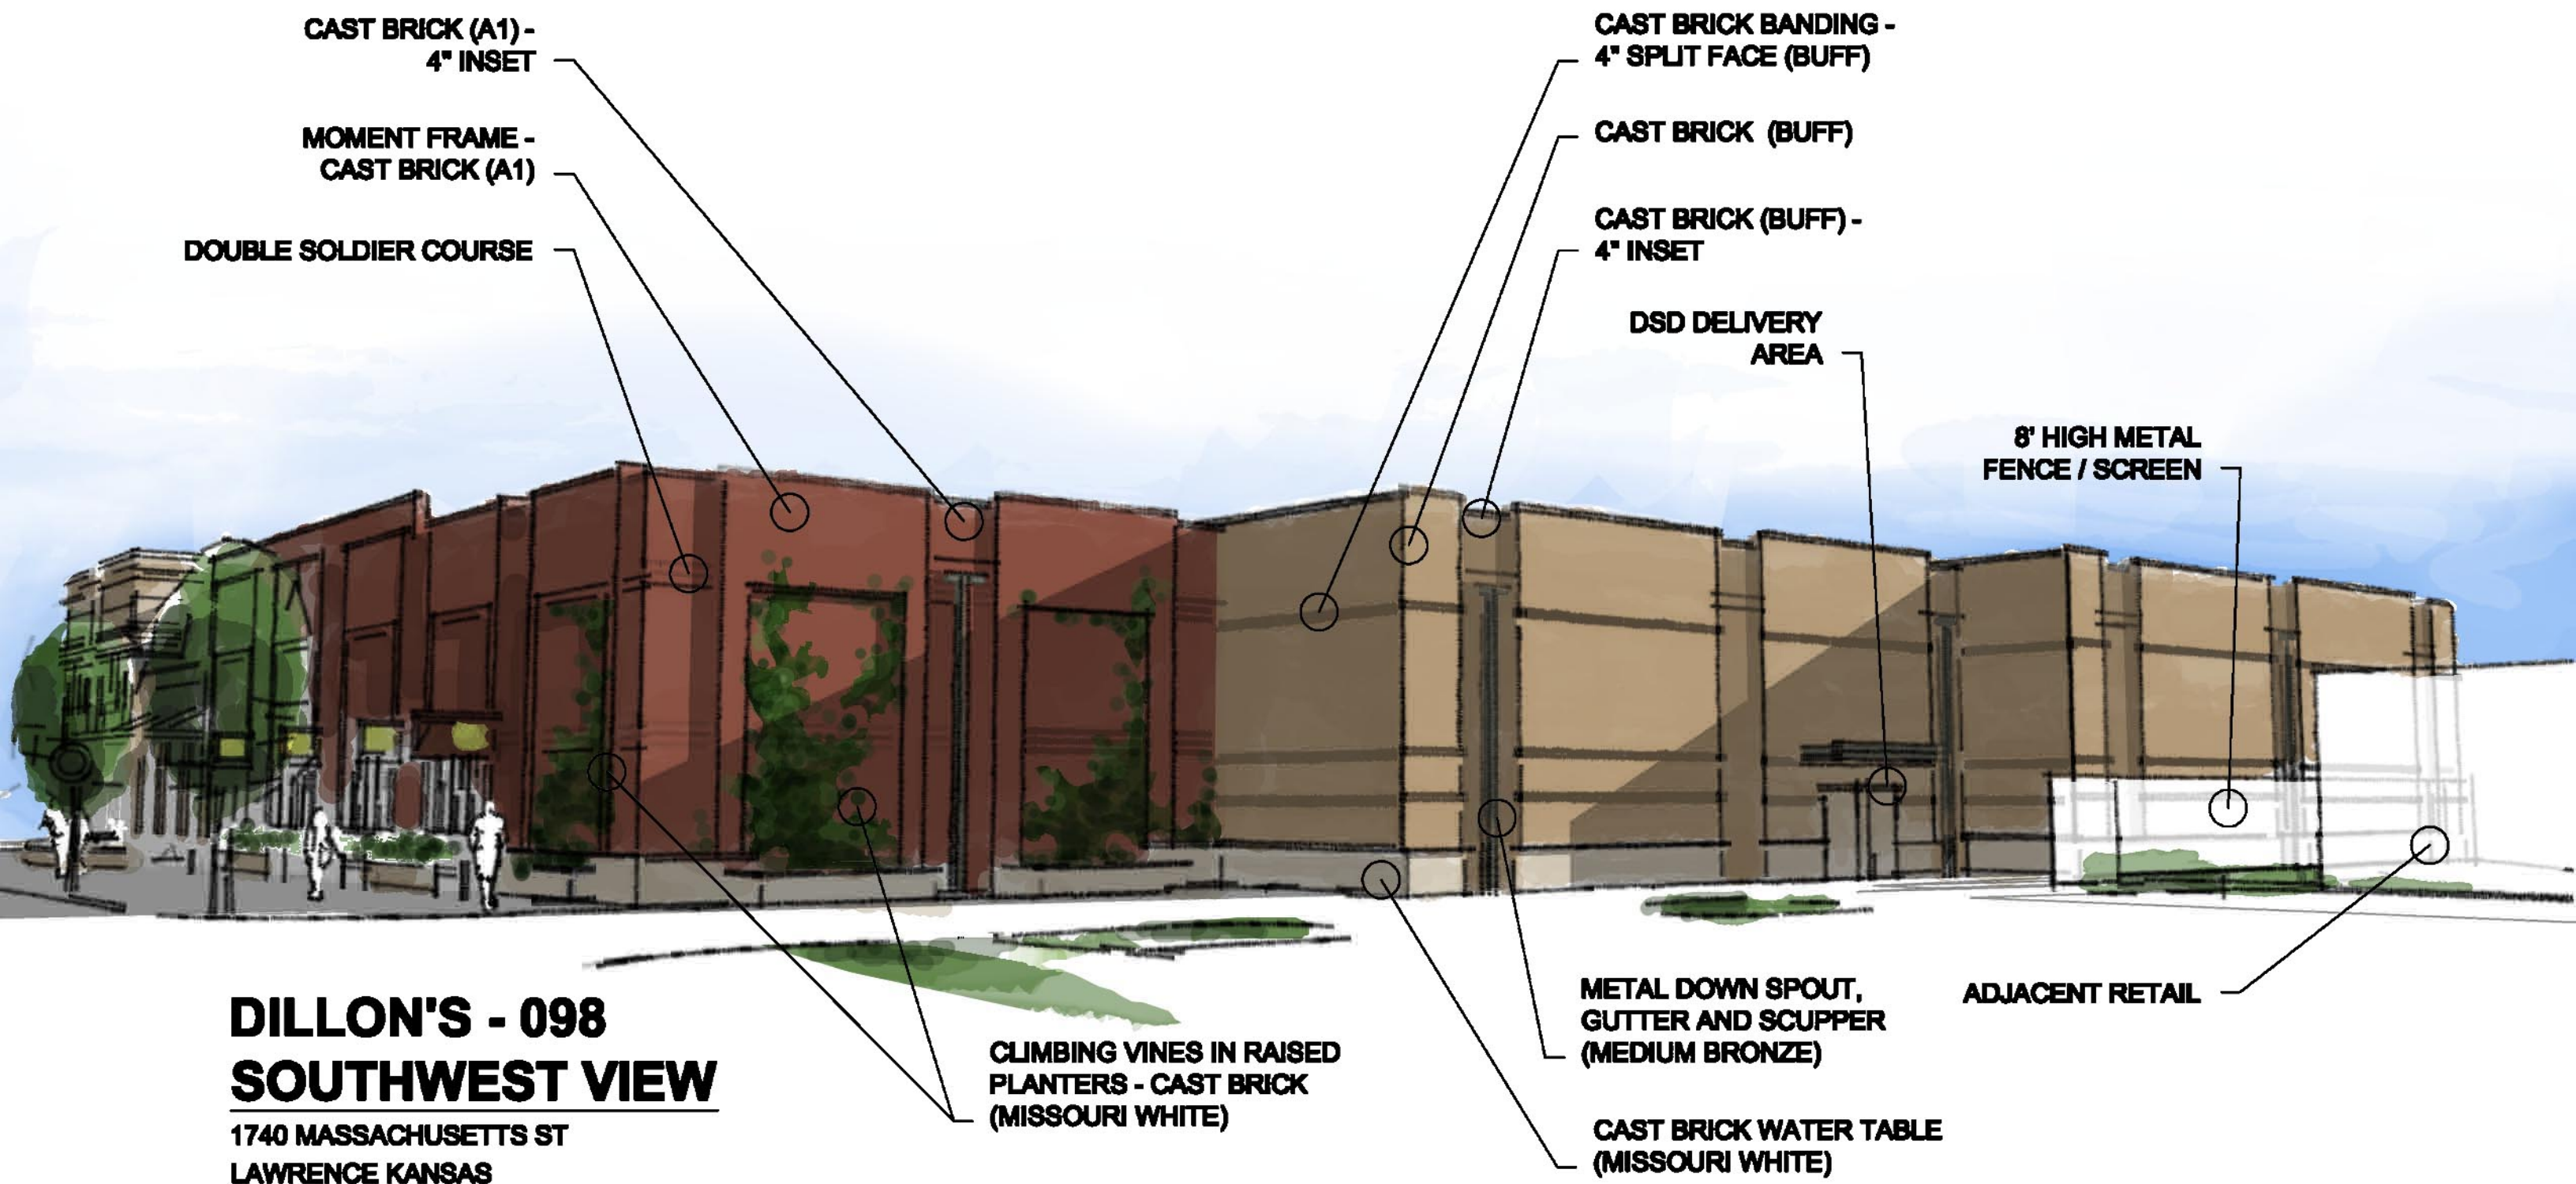

DILLON'S - 098
SOUTHWEST VIEW

1740 MASSACHUSETTS ST
LAWRENCE KANSAS

MARCH 10, 2011
ARCHITECTURAL REVIEW COMMITTEE RESUBMITTAL

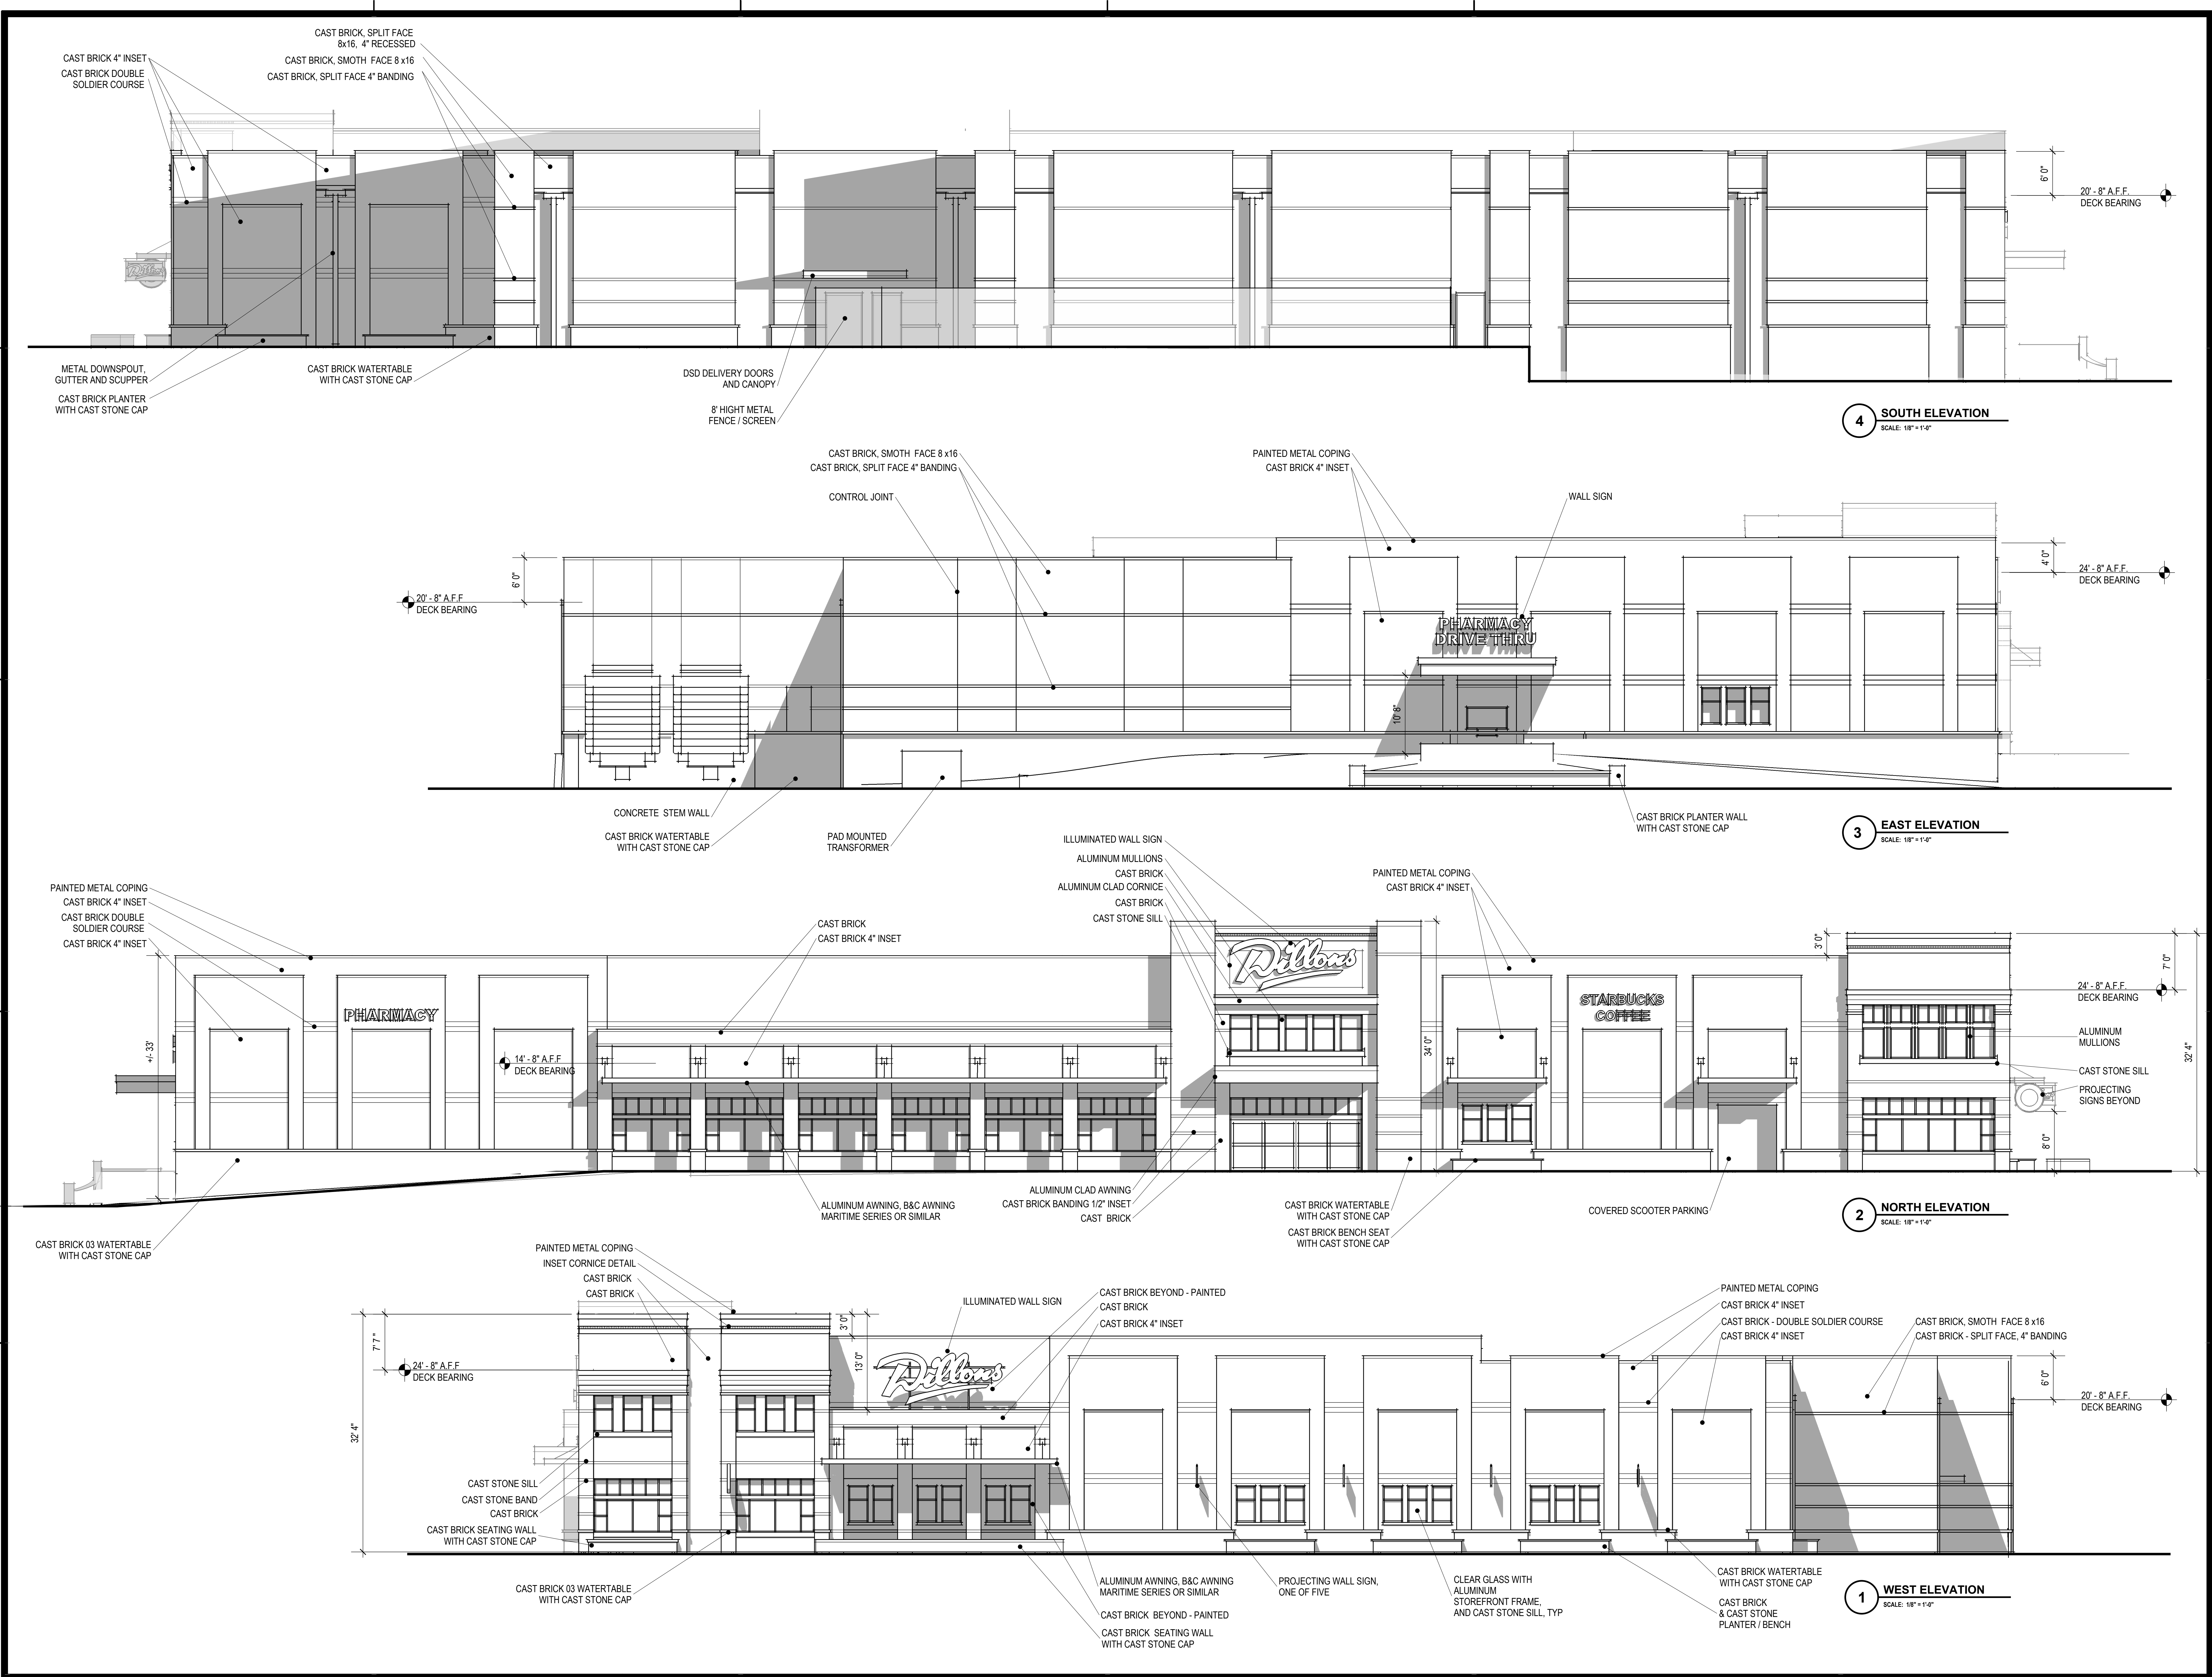

PROJECT # :	23618
DATE:	3/21/11
DRAWN BY:	JBS
DESIGNER:	JBS
CHECKED BY:	JBS

Pickering

Dillon's

DILLON'S # 098
ON - SITE RELOCATION
1740 MASSACHUSETTS STREET
LAWRENCE, KS 66044

THE KROGER CO.
GENERAL OFFICE
1014 VINE STREET
CINCINNATI, OHIO 45202

PRELIMINARY - NOT
FOR CONSTRUCTION

SHEET NUMBER

A2.1

DESCRIPTION:
BUILDING ELEVATIONS