


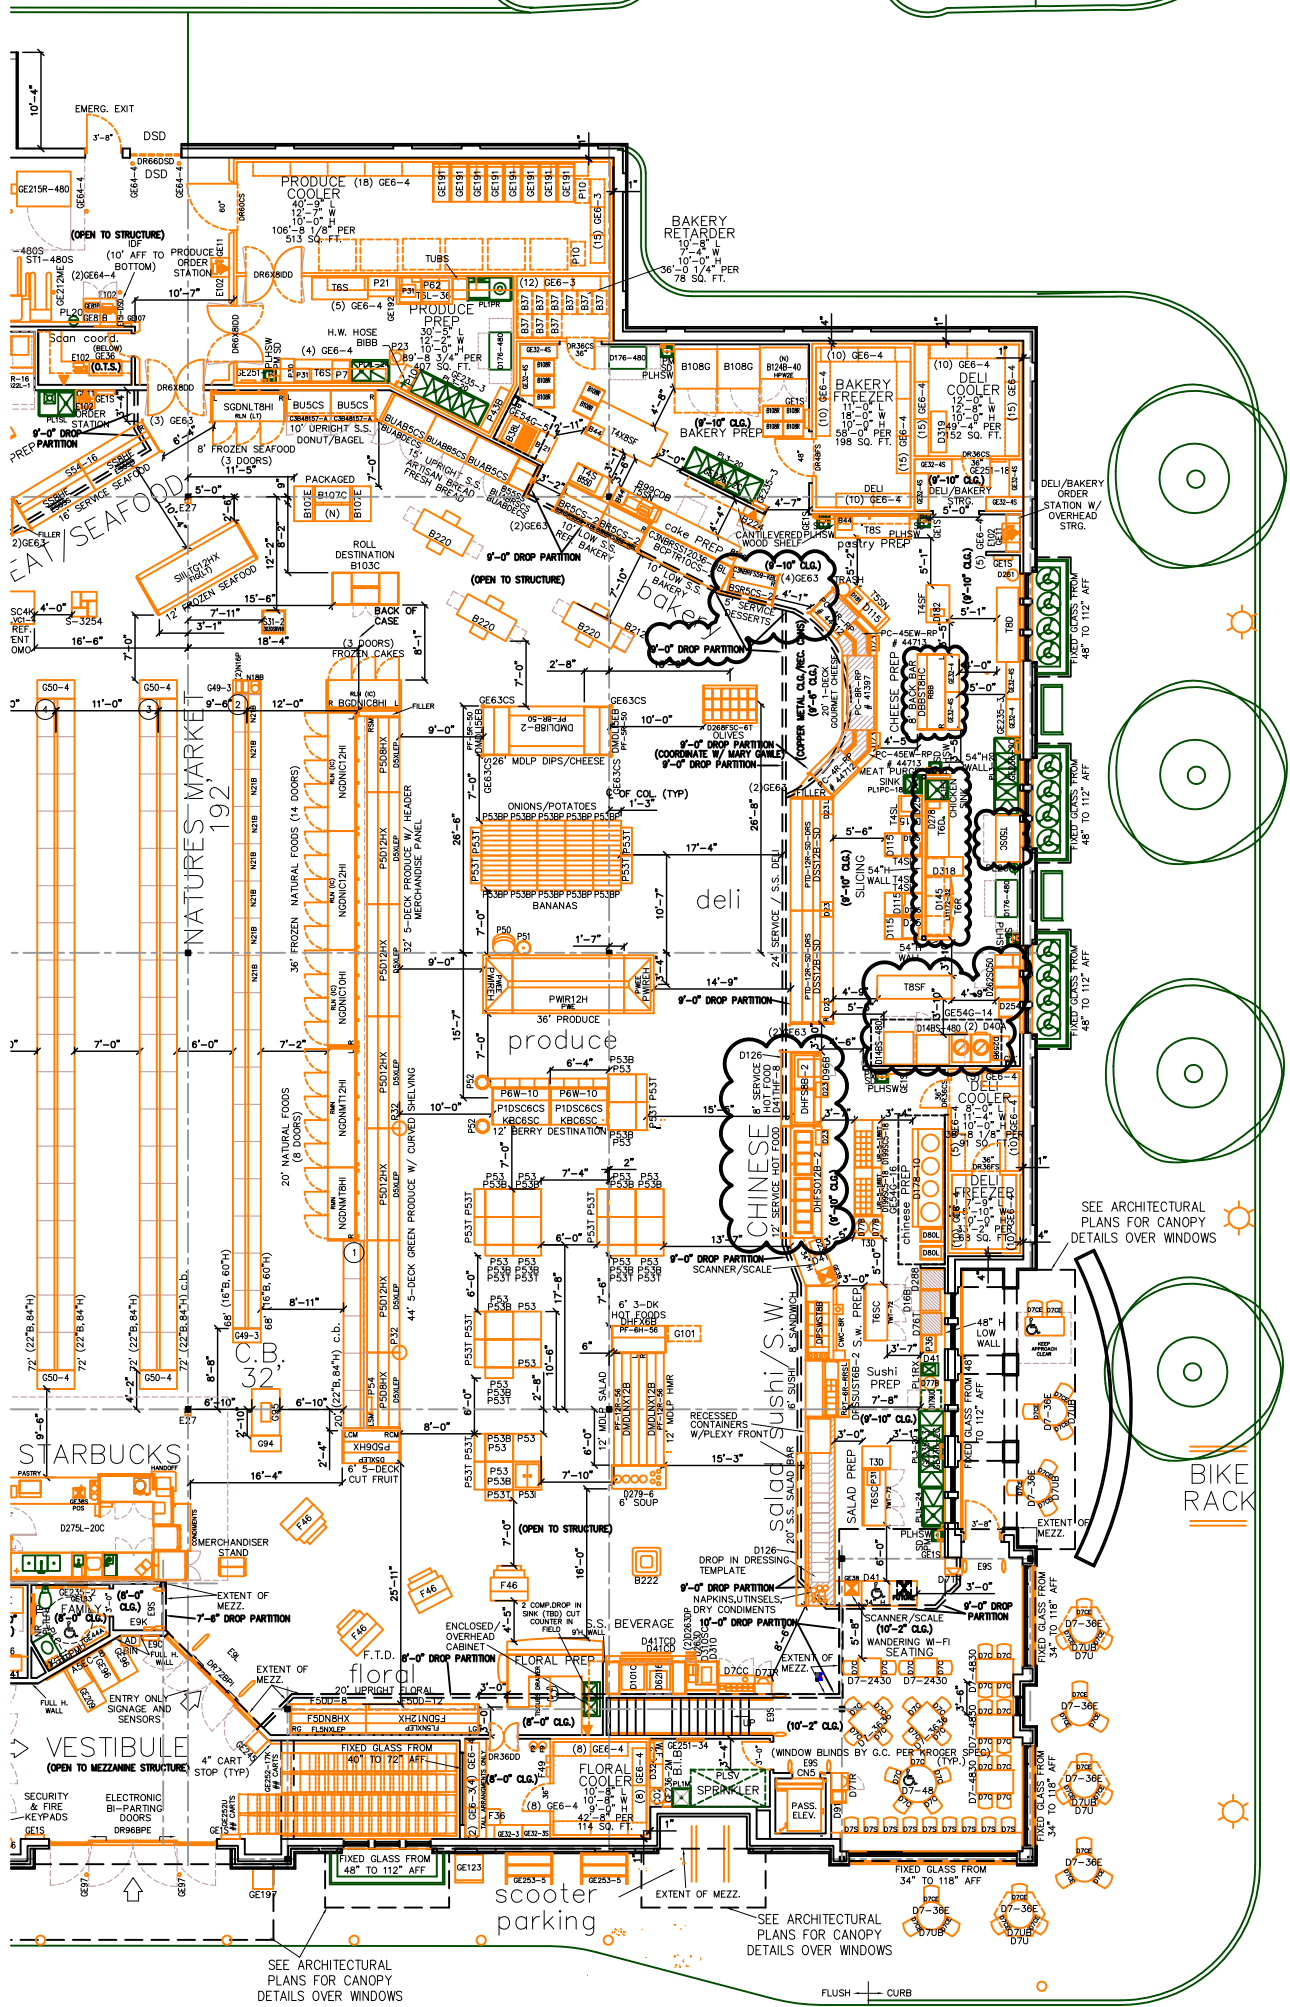

Massachusetts st.

BIKE RACK

SEE ARCHITECTURAL PLANS FOR CANOPY DETAILS OVER WINDOWS

SEE ARCHITECTURAL PLANS FOR CANOPY DETAILS OVER WINDOWS

FLUSH CURB