


- NOTES:**
- 1 4" PVC FOR TELCO TO DEMARC. (CONTRACTOR SHALL FIELD VERIFY & COORDINATE CONNECTION POINT WITH LOCAL UTILITY)
 - 2 4" PVC FOR TELCO. (CONTRACTOR SHALL FIELD VERIFY & COORDINATE CONNECTION POINT WITH LOCAL UTILITY)
 - 3 3" PVC FOR POWER. (CONTRACTOR SHALL FIELD VERIFY & COORDINATE CONNECTION POINT WITH LOCAL UTILITY)
 - 4 2" PVC FOR POWER. (CONTRACTOR SHALL FIELD VERIFY & COORDINATE CONNECTION POINT WITH LOCAL UTILITY)
 - 5 TEMPORARY 15'x45' LEASE AREA FOR COLT & UTILITY H-FRAME
 - 6 TEMPORARY VERIZON WIRELESS C.O.L.T. (CELL ON LIGHT TRUCK) TO BE PLACED ON SITE AS NEEDED
 - 7 EXISTING POWER POLE
 - 8 TEMPORARY UTILITY H-FRAME
 - 9 TEMPORARY 6' FENCE WITHIN LEASE AREA BOUNDARY FOR COLT
 - 10 IF UTILITY ACCESS IS REQUIRED TO SERVICE THE EXISTING SANITARY SEWER MAIN, APPLICANT SHALL BE RESPONSIBLE FOR REMOVAL OF EQUIPMENT AND ANY ASSOCIATED COSTS



LEASE AREA:
675 SQUARE FEET

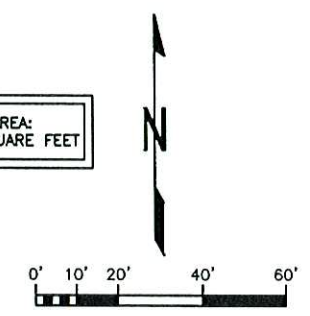

CALL BEFORE YOU DIG - DRILL - BLAST
800-344-7233
(DIG-SAFE)
(316) 687-3753
(FAX)
KANSAS ONE CALL SYSTEM, INC.

THE UTILITIES AS SHOWN ON THIS SET OF DRAWINGS WERE DEVELOPED FROM THE INFORMATION AVAILABLE. THE INFORMATION PROVIDED IS NOT IMPLIED NOR INTENDED TO BE THE COMPLETE INVENTORY OF UTILITIES IN THIS AREA. IT IS THE CONTRACTOR'S RESPONSIBILITY TO VERIFY THE LOCATION OF ALL UTILITIES (WHETHER SHOWN OR NOT) AND PROTECT SAID UTILITIES FROM ANY DAMAGE CAUSED BY CONTRACTOR'S ACTIVITIES.

verizon wireless
10740 NALL AVE., SUITE 400
OVERLAND PARK, KS 66211
PHONE: (913) 344-2800



SSC
8500 W. 110th Street, Suite 300
Overland Park, Kansas 66210
Phone: 913-438-7700 Fax: 913-438-7777

DESIGNER: R.K. TETER
LEAD EE: S.D. KEISLING
LEAD CE/SE: M.L. OWENS

SUBMITTALS			
NO.	DATE	DESCRIPTION	BY
A	03/02/10	ISSUED FOR DEPT. REVIEW	RKT
B	04/06/10	PER CLIENT COMMENTS	DH
C	07/26/10	ISSUED FOR CONSTRUCTION	RKT
1	08/05/10	REISSUED FOR CONSTRUCTION	DH
2	07/28/11	PER CLIENT COMMENTS	DH


NOTICE: THIS DRAWING HAS NOT BEEN PUBLISHED AND IS THE SOLE PROPERTY OF SSC, INC. AND IS LOANED TO THE BORROWER FOR THEIR CONFIDENTIAL USE ONLY, AND IN CONSIDERATION OF THE LOAN OF THIS DRAWING, THE BORROWER PROMISES AND AGREES TO RETURN IT UPON REQUEST AND AGREES THAT IT WILL NOT BE REPRODUCED, COPIED, LENT OR OTHERWISE DISPOSED OF DIRECTLY OR INDIRECTLY, NOR USED FOR ANY PURPOSE OTHER THAN FOR WHICH IT IS FURNISHED.

STATE OF KANSAS
CERTIFICATE OF AUTHORIZATION #E-571
RESPONSIBLE ENGINEERS:
MLO MICHAEL L. OWENS 16917 STRUCTURAL/CIVIL
SDK SHELTON D. KEISLING 13654 ELECTRICAL
TMS TERRANCE M. SUPER 9250 ELECTRICAL



SITE NAME
LAWC MEMORIAL STADIUM COLT
SITE ADDRESS
1101 INDIANA LAWRENCE, KANSAS 66044
DRAWING NUMBER
239235
SHEET TITLE
OVERALL SITE PLAN
SHEET NUMBER
A01

ENLARGED SITE PLAN VIEW

- 1 **NOTES:**
FURNISH & INSTALL 200A, 120V/240, 1Ø, METER & DISCONNECT COMBO BY CONTRACTOR & COORDINATE W/LOCAL ELECTRICAL UTILITY CO.
- 2 #2 SOLID CU GROUND WIRE
- 3 (2) ELECTRIC SERVICE GROUNDING CONDUCTORS IN 1" PVC SUPPLY AND INSTALL BY CONTRACTOR
- 4 2 GROUND RODS • 10FT SEPARATION SEE E03 - DETAIL #1
- 5 GROUND RODS - 3/4" DIA X 10' LONG COPPER CLAD STEEL GROUND ROD
- 6 3" SCH 40 PVC FOR POWER FOR POWER POLE. SUPPLY AND INSTALL BY CONTRACTOR
- 7 2" LIQUIDTITE FLEXIBLE METAL CONDUIT FOR POWER WITHIN TEMPORARY FENCED AREA TO TRUCK. SUPPLY AND INSTALL BY CONTRACTOR
- 8 2" LIQUIDTITE FLEXIBLE NON-METALLIC CONDUIT FOR POWER WITHIN TEMPORARY FENCED AREA TO TRUCK. SUPPLY AND INSTALL BY CONTRACTOR
- 9 4" SCH 40 PVC FOR TELCO. SUPPLY AND INSTALL BY CONTRACTOR. COORDINATE CONNECTION WITH LOCAL UTILITY CO.

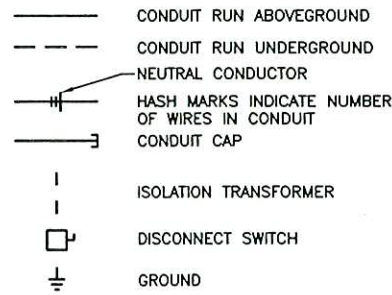

ELECTRICAL SYMBOLS

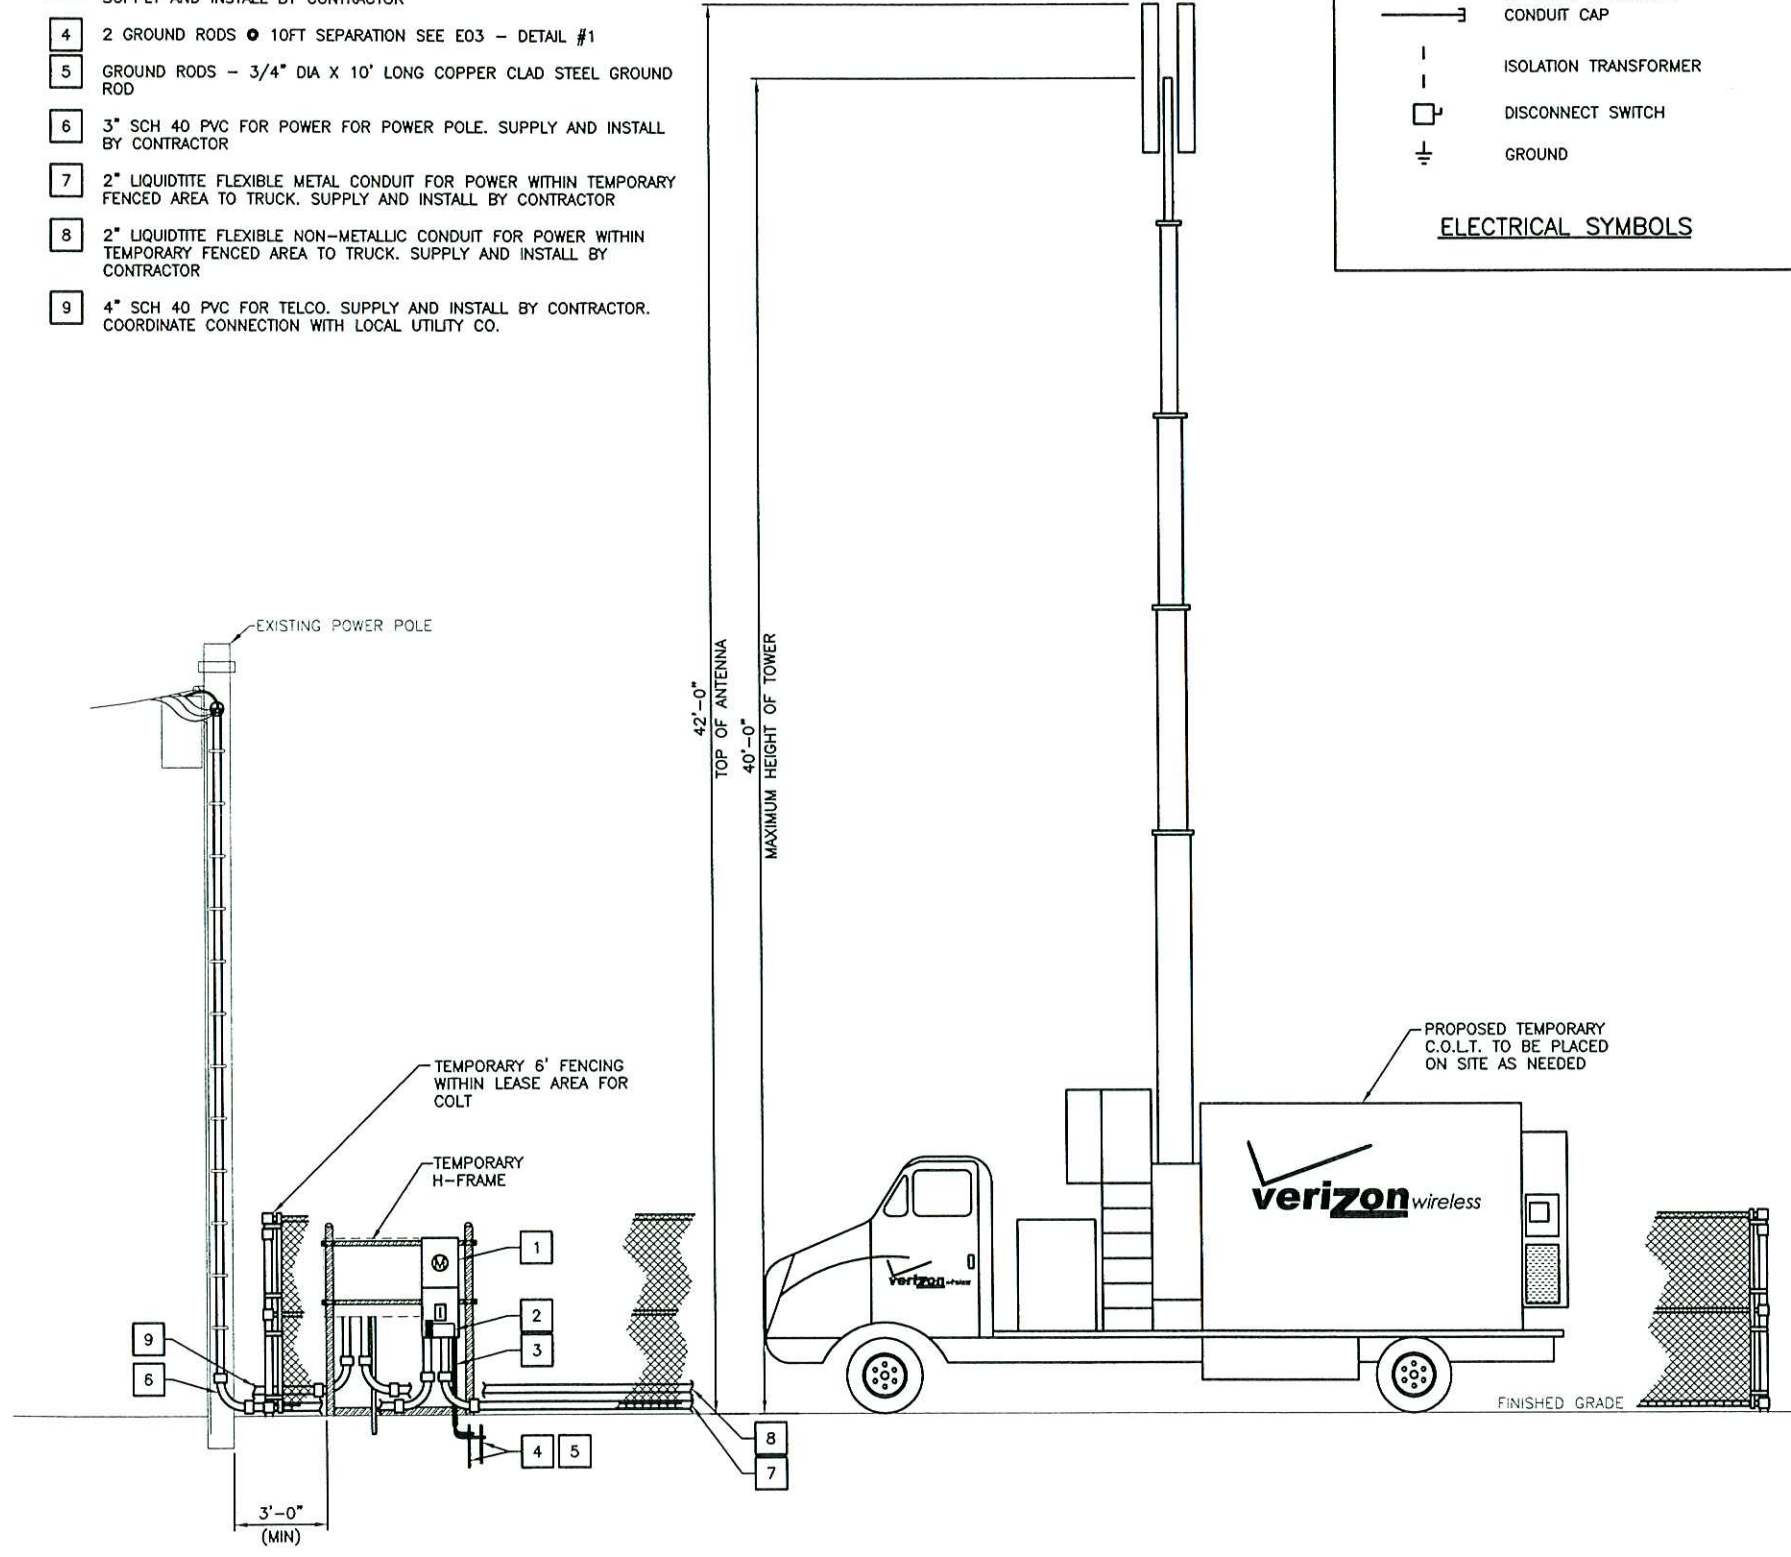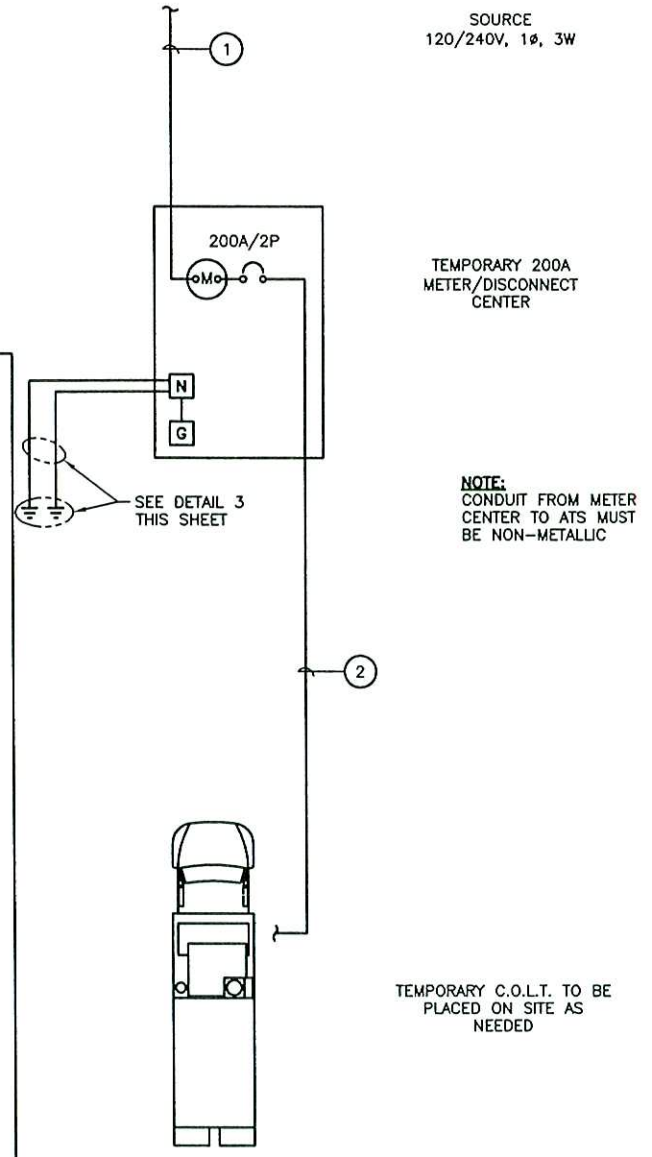

ELECTRICAL RISER DIAGRAM

ONE-LINE DIAGRAM

NO.	FROM	TO	CONFIGURATION
1	SOURCE	METER CENTER	BY UTILITY
2	METER CENTER	C.O.L.T.	3#3/0, 1#6G, 2" PVC

CIRCUIT SCHEDULE

verizonwireless

10740 NALL AVE., SUITE 400
OVERLAND PARK, KS 66211
PHONE: (913) 344-2800



8500 W. 110th Street, Suite 300
Overland Park, Kansas 66210
Phone: 913-438-7700 Fax: 913-438-7777

DESIGNER: R.K. TETER
LEAD EE: S.D. KEISLING
LEAD CE/SE: M.L. OWENS

NO.	DATE	DESCRIPTION	BY
A	03/02/10	ISSUED FOR DEPT. REVIEW	RKT
B	04/06/10	PER CLIENT COMMENTS	DMH
0	07/26/10	ISSUED FOR CONSTRUCTION	RKT
1	07/28/11	REISSUED FOR CONSTRUCTION	DMH

NOTICE: THIS DRAWING HAS NOT BEEN PUBLISHED AND IS THE SOLE PROPERTY OF SSC, INC. AND IS LENT TO THE BORROWER FOR THEIR CONFIDENTIAL USE ONLY, AND IN CONSIDERATION OF THE LOAN OF THIS DRAWING, THE BORROWER PROMISES AND AGREES TO RETURN IT UPON REQUEST AND AGREES THAT IT WILL NOT BE REPRODUCED, COPIED, LENT OR OTHERWISE DISPOSED OF DIRECTLY OR INDIRECTLY, NOR USED FOR ANY PURPOSE OTHER THAN FOR WHICH IT IS FURNISHED.

STATE OF KANSAS
CERTIFICATE OF AUTHORIZATION #E-571
RESPONSIBLE ENGINEERS
MLO MICHAEL L. OWENS 16917 STRUCTURAL/CIVIL
SDK SHELTON D. KEISLING 13654 ELECTRICAL
TMS TERRANCE M. SUPER 9250 ELECTRICAL

SITE NAME
LAWC MEMORIAL STADIUM COLT

SITE ADDRESS
1101 INDIANA
LAWRENCE, KANSAS
66044

DRAWING NUMBER
239235

SHEET TITLE
ELECTRICAL - GENERAL

SHEET NUMBER
E01