




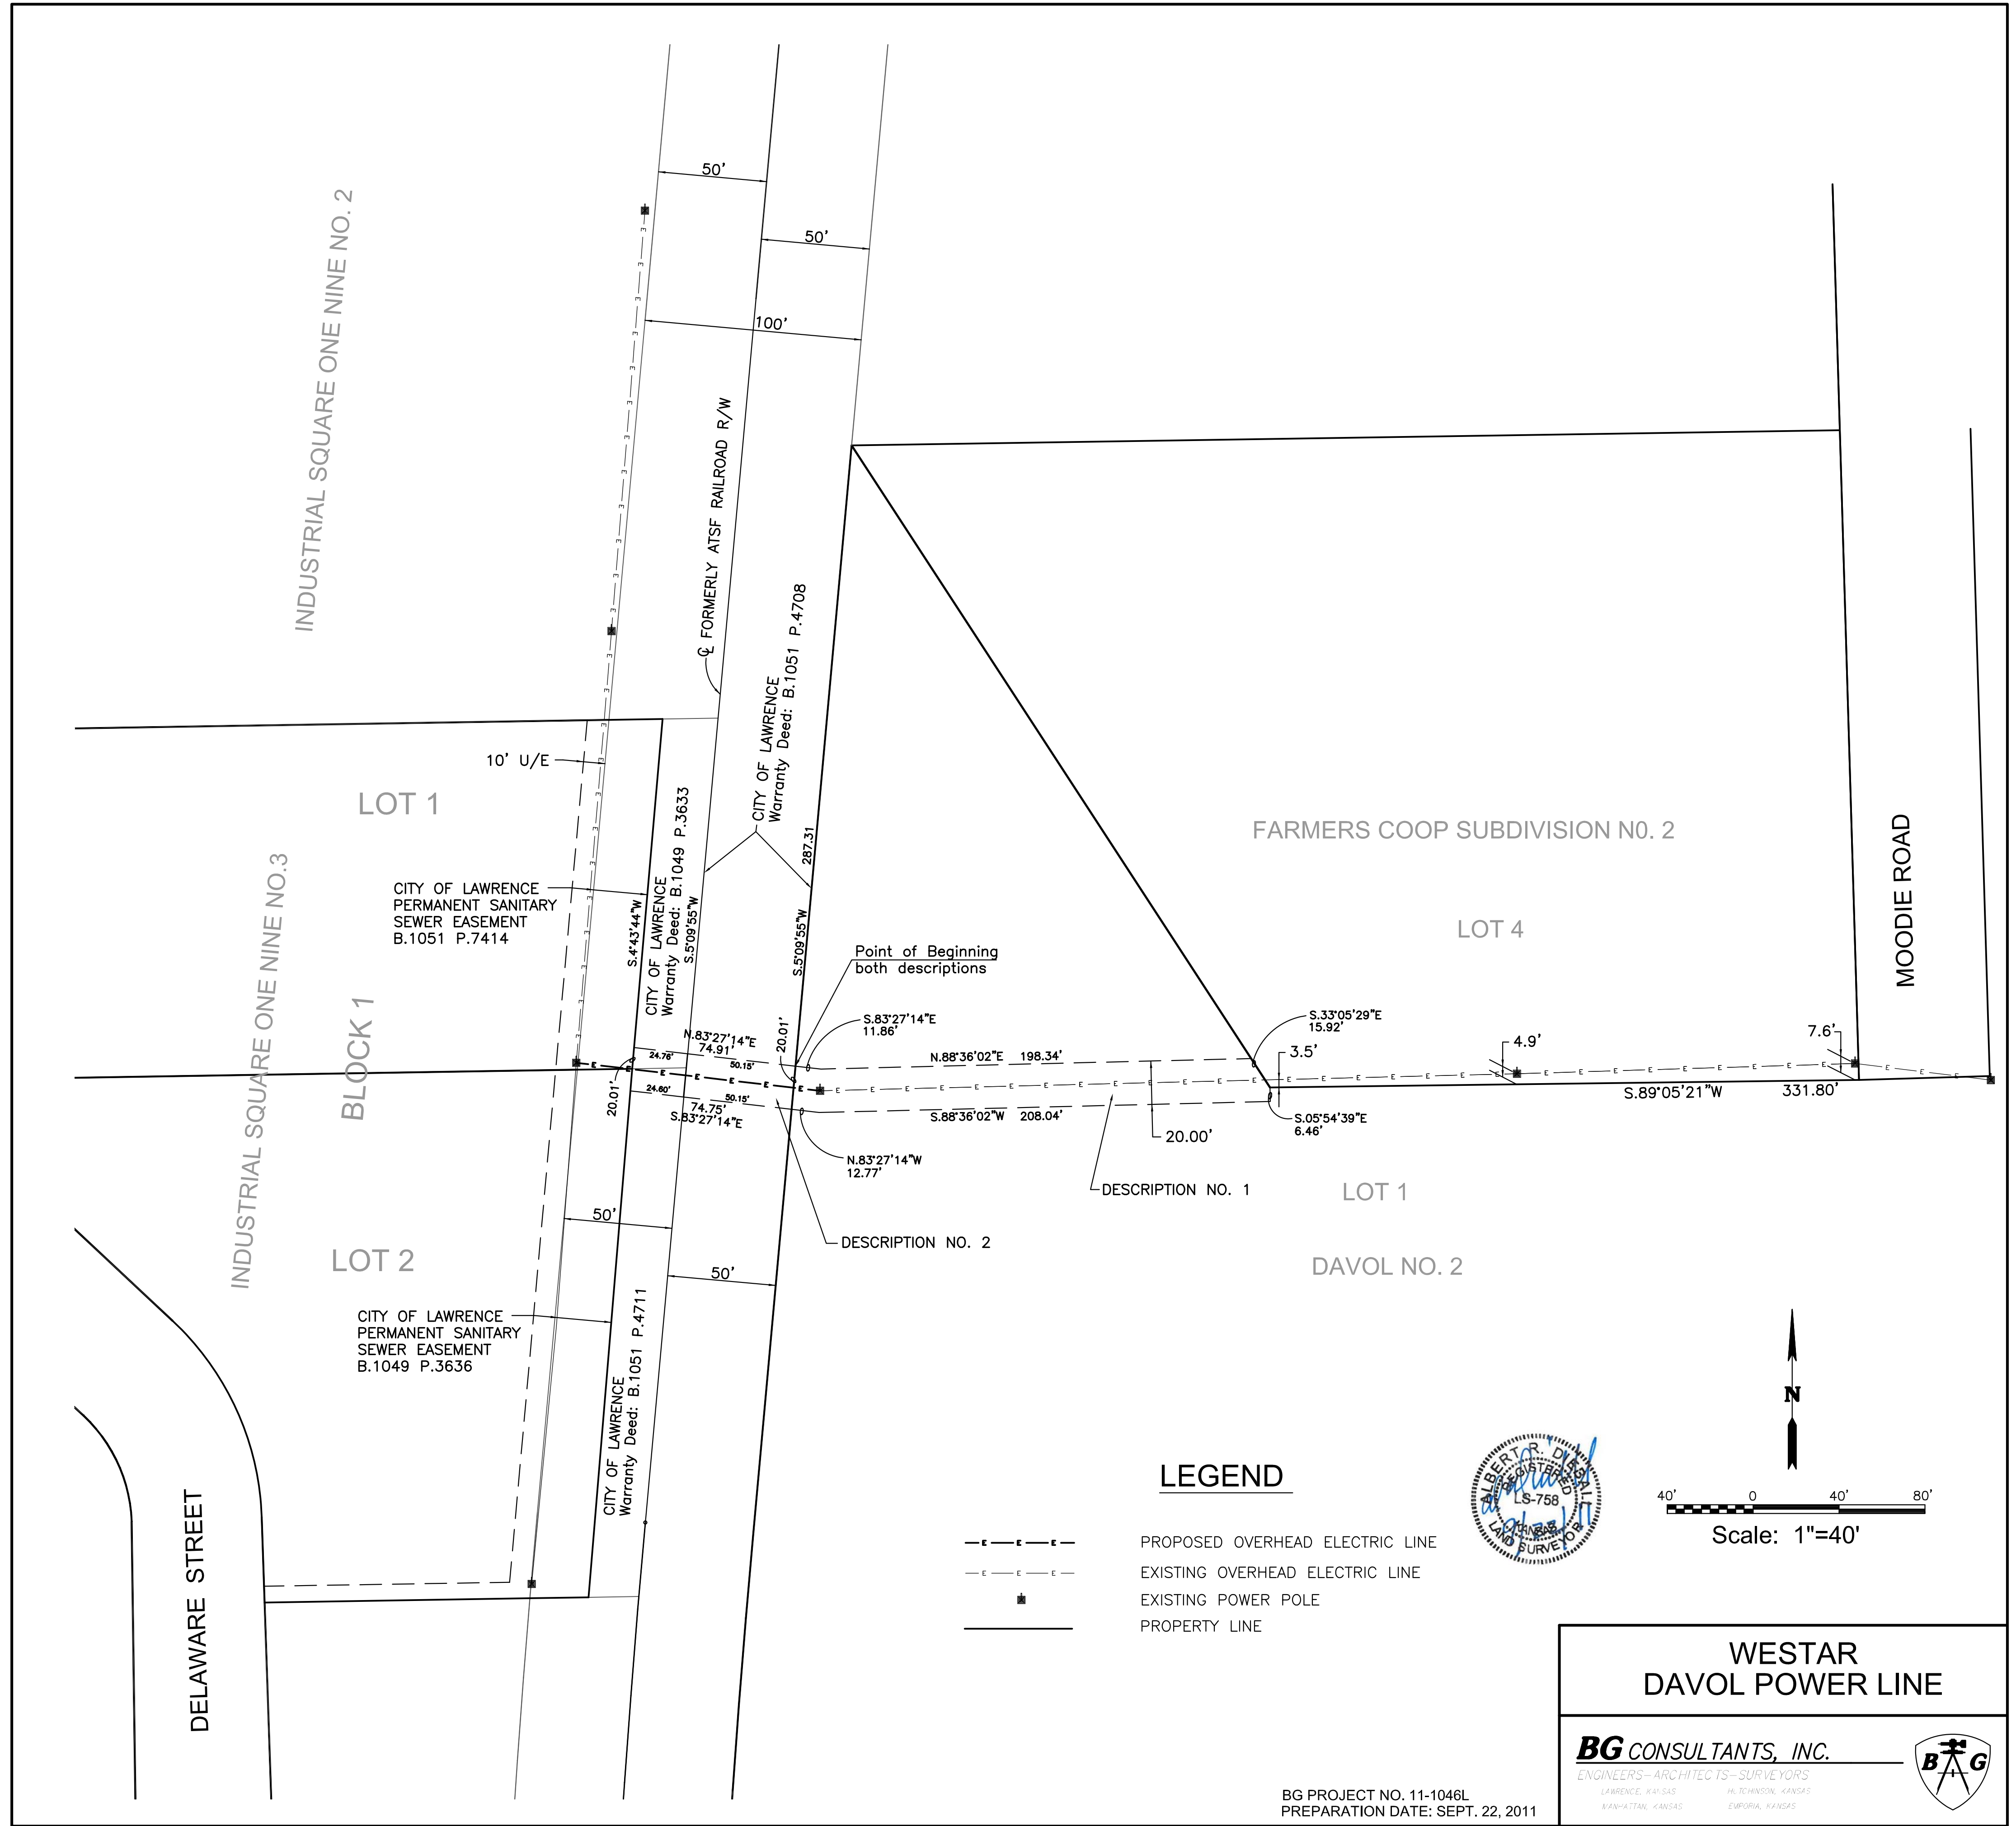

LEGEND

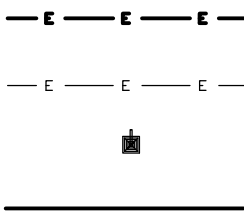

PROPOSED OVERHEAD ELECTRIC LINE
EXISTING OVERHEAD ELECTRIC LINE
EXISTING POWER POLE
PROPERTY LINE

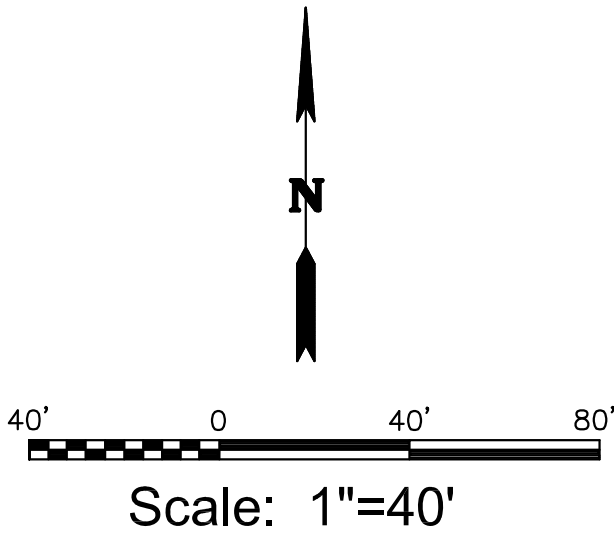

**WESTAR
DAVOL POWER LINE**

BG CONSULTANTS, INC.
ENGINEERS-ARCHITECTS-SURVEYORS
LAWRENCE, KANSAS HUTCHINSON, KANSAS
MANHATTAN, KANSAS EMPORIA, KANSAS



BG PROJECT NO. 11-1046L
PREPARATION DATE: SEPT. 22, 2011