


J:\Project\2000020000\Building\CD\sheet\201-SecondFloorPlan.dwg, 8/19/2011 9:25:46 AM, DWG To PDF.pc3



1 2ND FLOOR PLAN (I) 1 BED, (II) 2 BED, (I) 3 BED
SCALE: 3/32" = 1'-0"

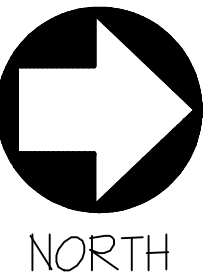

paulwerner
ARCHITECTS

123 W. 8TH STREET
SUITE B2
LAWRENCE, KS 66044
OFFICE: 785.832.0804
FAX: 785.832.0890
INFO@PAULWERNERARCHITECTS.COM

BUILDER:
DPC CO. OF LAWRENCE
643 MASSACHUSETTS
SUITE 300
LAWRENCE, KS 66044
OFFICE: 785.841.6346
FAX: 785.841.6342

© PAUL WERNER ARCHITECTS, L.L.C.
THIS DRAWING IS COPYRIGHTED WORK BY
PAUL WERNER ARCHITECTS, L.L.C. THIS
DRAWING MAY NOT BE PHOTOGRAPHED,
TRACED OR COPIED IN ANY MANNER
WITHOUT THE WRITTEN PERMISSION OF PAUL
WERNER ARCHITECTS, L.L.C.


VARSITY HOUSE
1043 INDIANA STREET
LAWRENCE, KANSAS

PROJECT # 20600
8.19.2011



LEVEL THREE 17,791 SF

1 3RD FLOOR PLAN (12) 2 BED (1) 3 BED
SCALE: 3/32" = 1'-0"

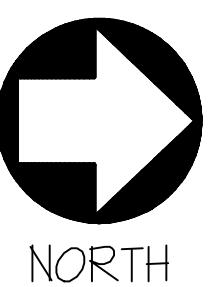

paulwerner
ARCHITECTS

123 W. 8TH STREET
SUITE B2
LAWRENCE, KS 66044
OFFICE: 785.832.0804
FAX: 785.832.0890
INFO@PAULWERNERARCHITECTS.COM

BUILDER:
DFC CO. OF LAWRENCE
643 MASSACHUSETTS
SUITE 300
LAWRENCE, KS 66044
OFFICE: 785.841.6346
FAX: 785.841.6342

© PAUL WERNER ARCHITECTS, L.L.C.
THIS DRAWING IS COPYRIGHTED WORK BY
PAUL WERNER ARCHITECTS, L.L.C. THIS
DRAWING MAY NOT BE PHOTOGRAPHED,
TRACED OR COPIED IN ANY MANNER
WITHOUT THE WRITTEN PERMISSION OF PAUL
WERNER ARCHITECTS, L.L.C.

VARSITY HOUSE
1043 INDIANA STREET
LAWRENCE, KANSAS


PROJECT # 28600
8.19.2011

A202



LEVEL FOUR 13,995 SF

1 4TH FLOOR PLAN (10) 2 BED
SCALE: 3/32" = 1'-0"

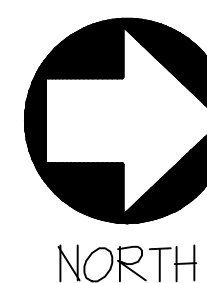

paulwerner
ARCHITECTS

123 W. 8TH STREET
SUITE B2
LAURENCE, KS 66044

OFFICE: 785.832.0804
FAX: 785.832.0890
INFO@PAULWERNERARCHITECTS.COM


BUILDER:
DFC CO. OF LAURENCE
643 MASSACHUSETTS
SUITE 300
LAURENCE, KS 66044
OFFICE: 785.841.6346
FAX: 785.841.6342

© PAUL WERNER ARCHITECTS, L.L.C.
THIS DRAWING IS COPYRIGHTED WORK BY
PAUL WERNER ARCHITECTS, L.L.C. THIS
DRAWING MAY NOT BE PHOTOGRAPHED,
TRACED OR COPIED IN ANY MANNER
WITHOUT THE WRITTEN PERMISSION OF PAUL
WERNER ARCHITECTS, L.L.C.


VARSITY HOUSE
1043 INDIANA STREET
LAURENCE, KANSAS

PROJECT # 28600
8.19.2011

A203

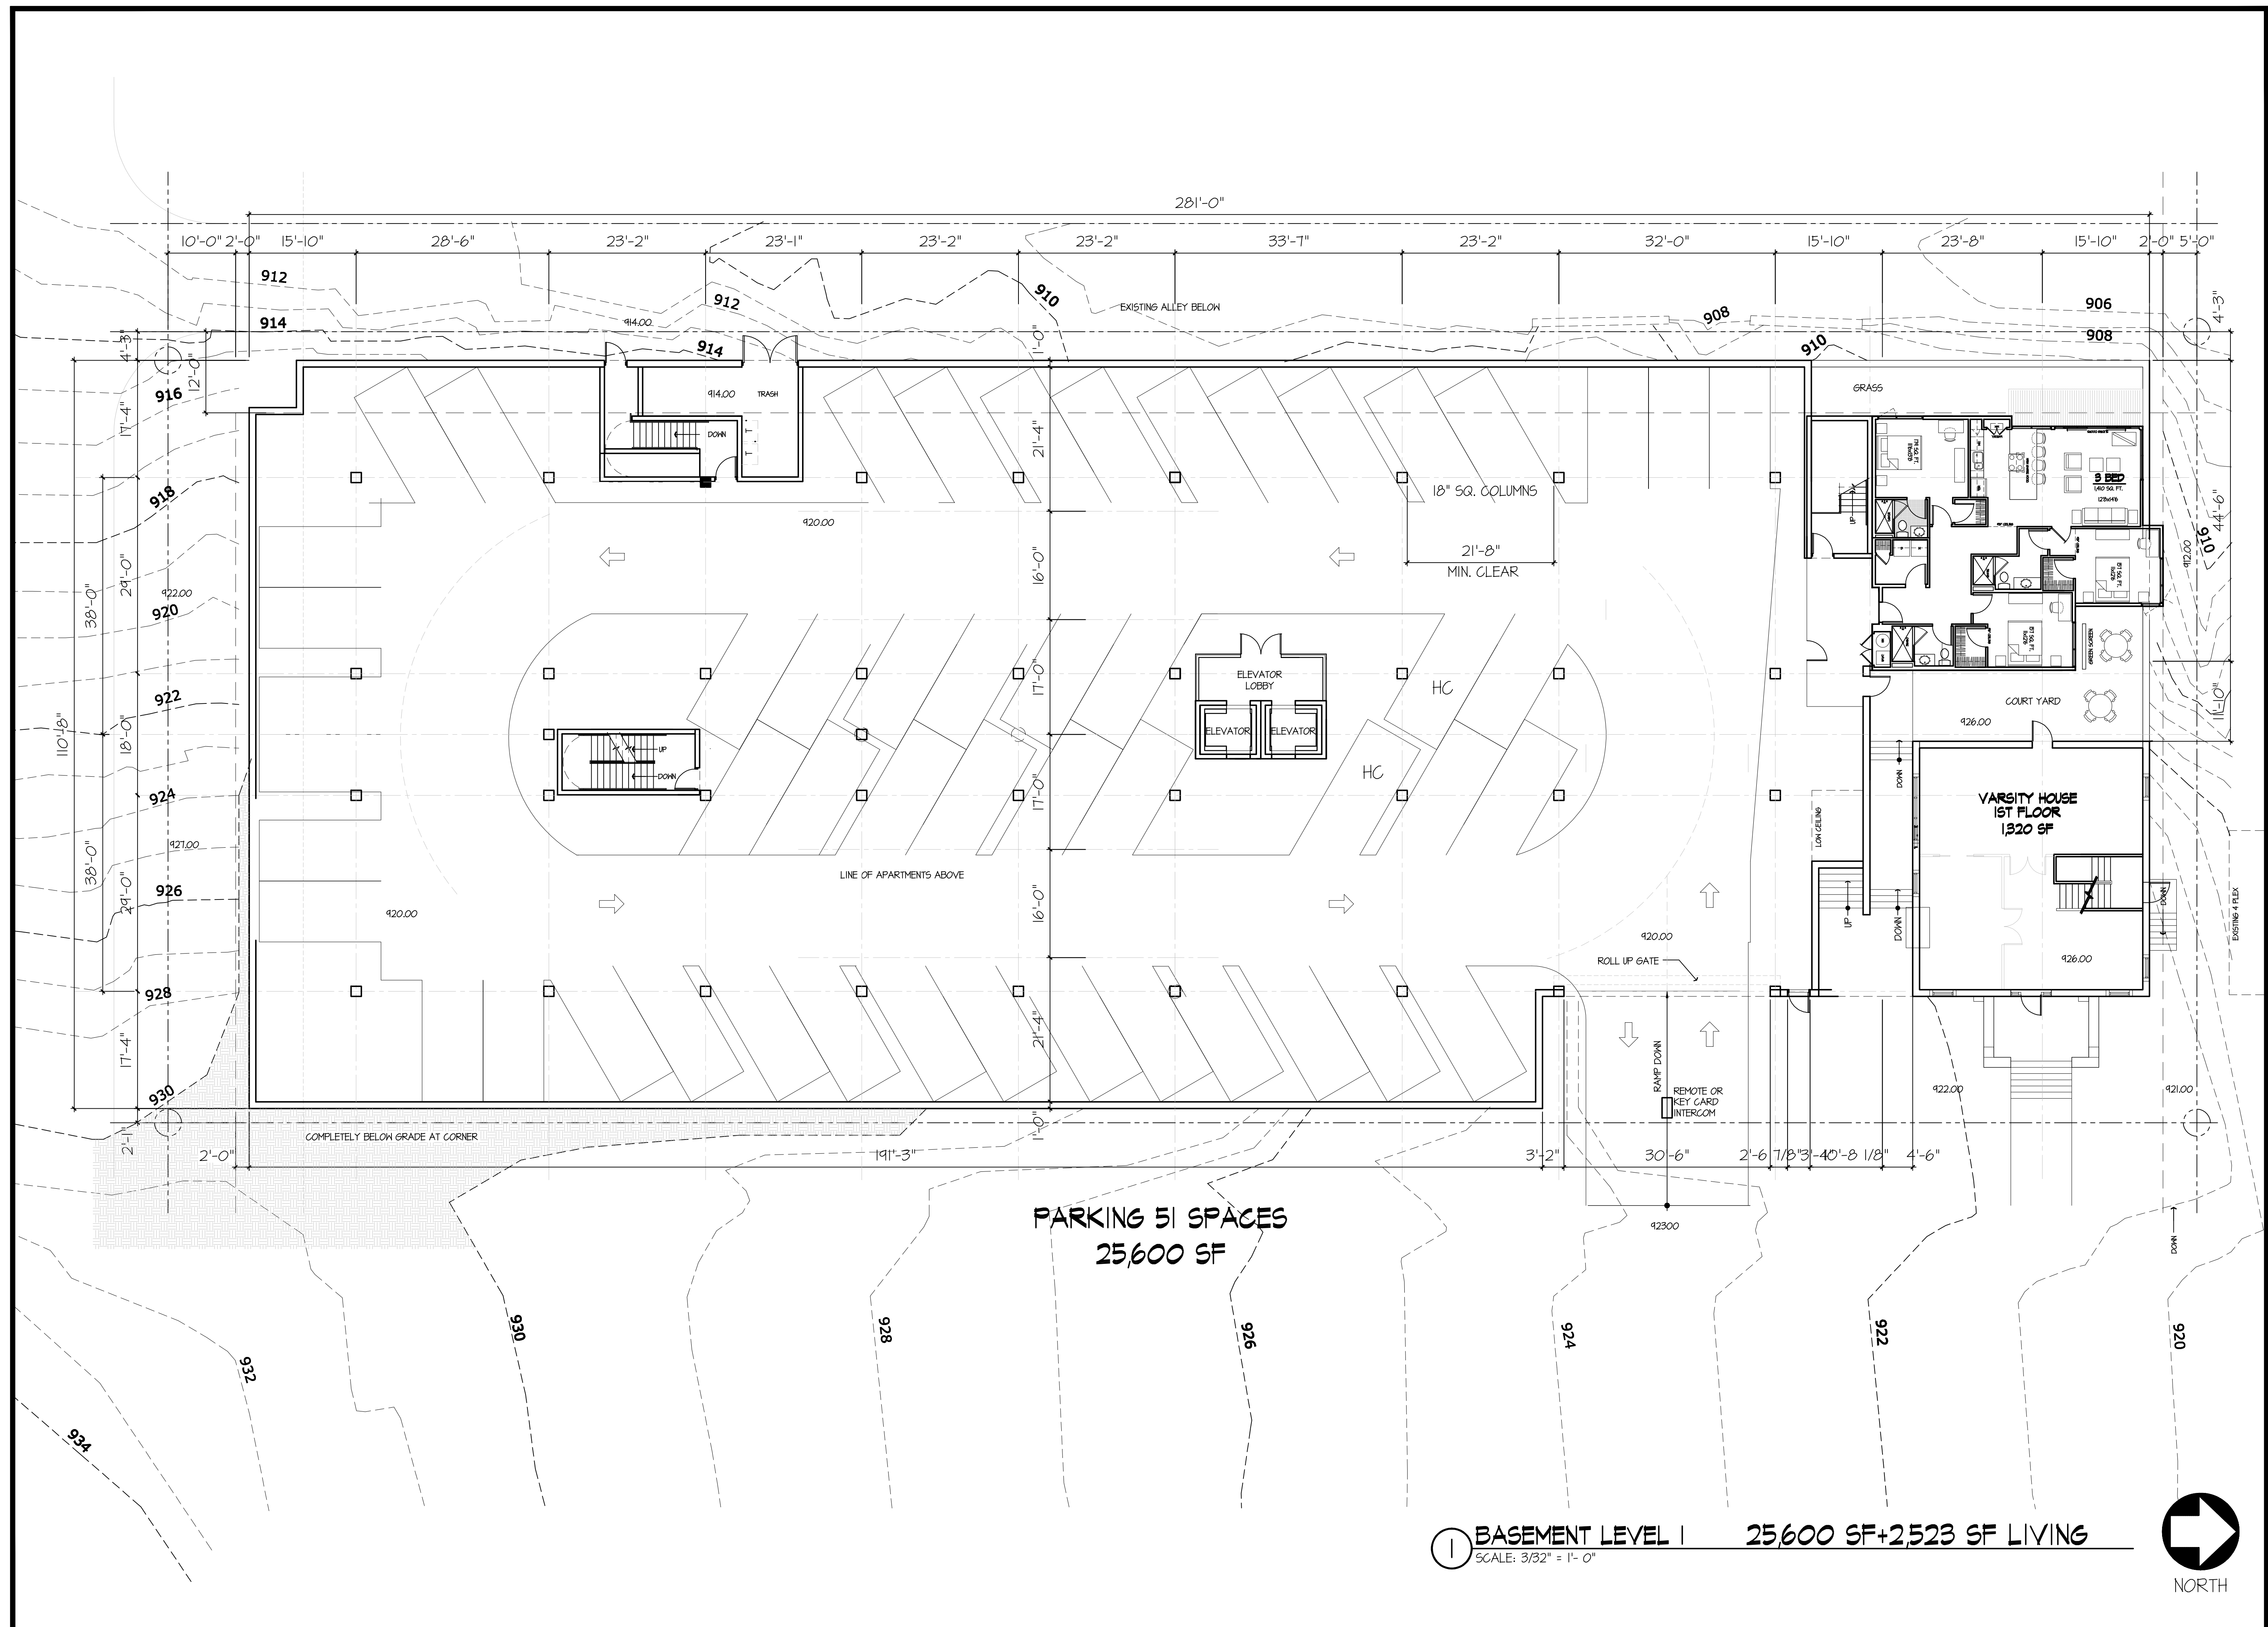

J:\Project\2000020000\Building\CD\sheet\200-Parking2021.dwg, 8/19/2011 9:30:06 AM, DWG To PDF.pc3

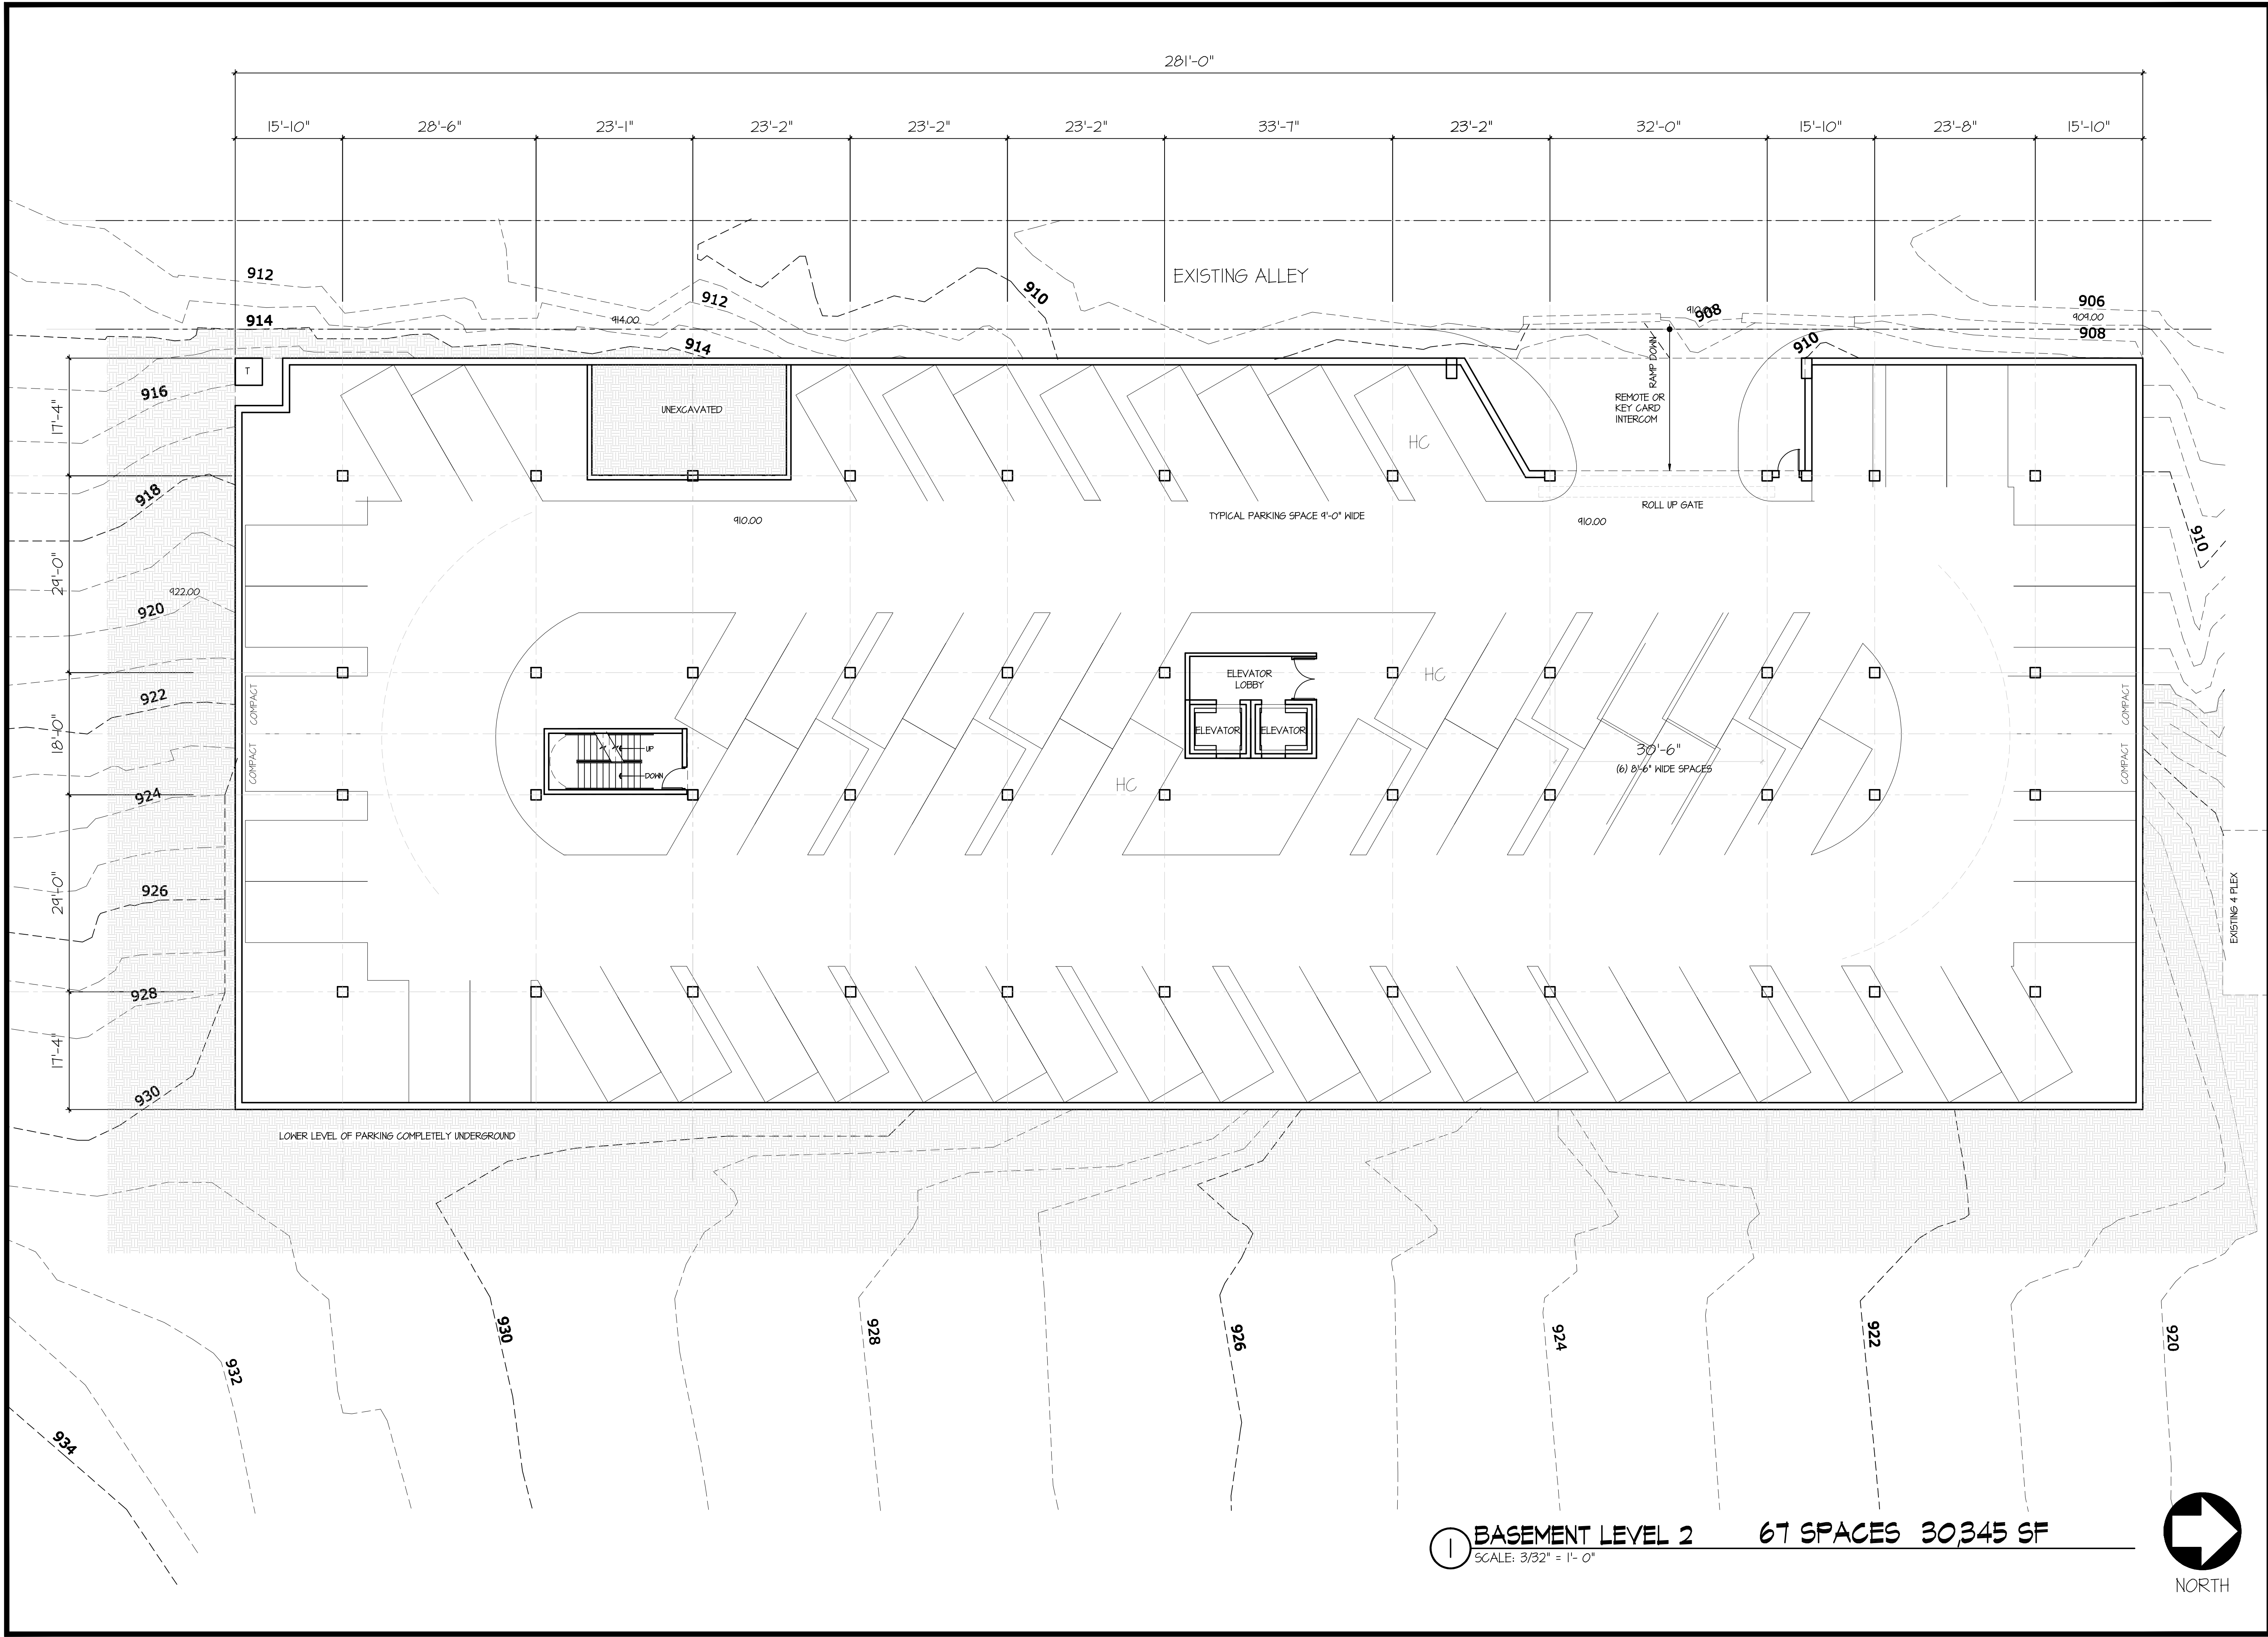

paulwerner
ARCHITECTS

123 W. 8TH STREET
SUITE B2
LAWRENCE, KS 66044

OFFICE: 785.832.0804
FAX: 785.832.0890
INFO@PAULWERNERARCHITECTS.COM


BUILDER:
DFC CO. OF LAWRENCE
643 MASSACHUSETTS
SUITE 300
LAURENCE, KS 66044
OFFICE: 785.841.6346
FAX: 785.841.6342

© PAUL WERNER ARCHITECTS, L.L.C.
THIS DRAWING IS COPYRIGHTED WORK BY
PAUL WERNER ARCHITECTS, L.L.C. THIS
DRAWING MAY NOT BE PHOTOGRAPHED,
TRACED OR COPIED IN ANY MANNER
WITHOUT THE WRITTEN PERMISSION OF PAUL
WERNER ARCHITECTS, L.L.C.

VARSITY HOUSE
1043 INDIANA STREET
LAWRENCE, KANSAS

PROJECT # 20600
8.19.2011

A206

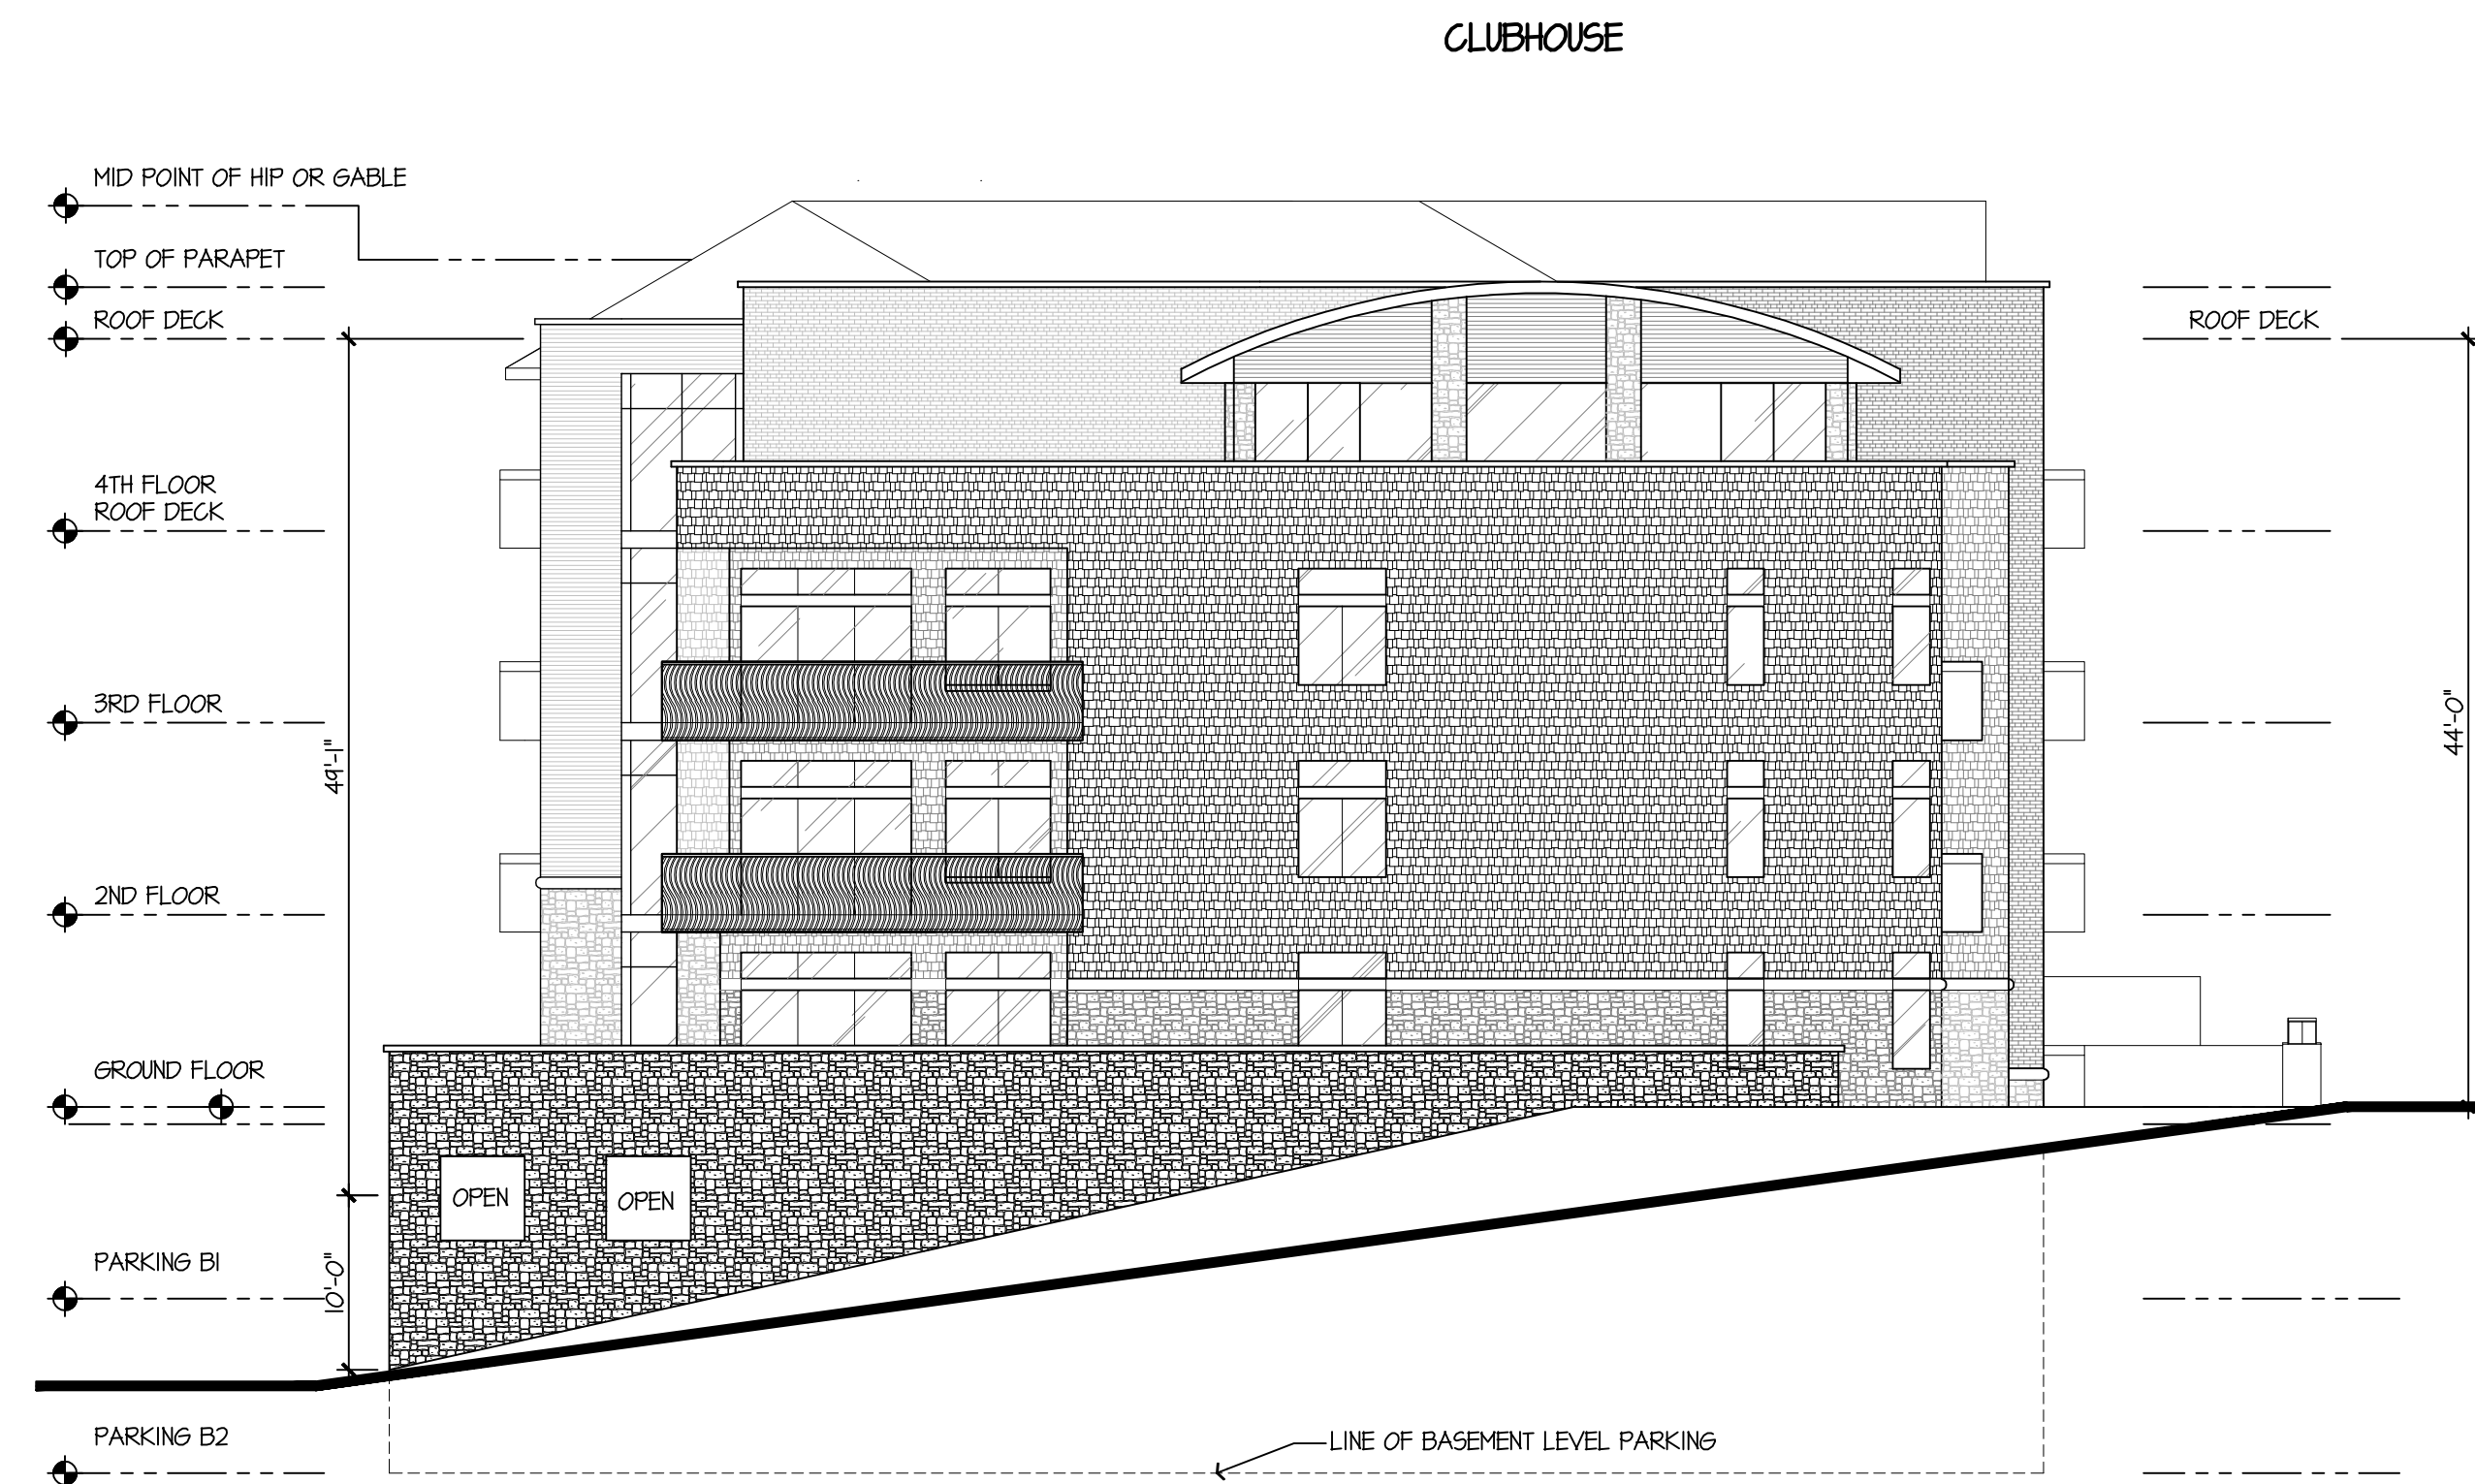

3 SOUTH ELEVATION, 11th STREET
SCALE: 3/32" = 1'-0"



1 EAST ELEVATION, INDIANA STREET
SCALE: 3/32" = 1'-0"



② NORTH ELEVATION
SCALE: 3/32" = 1'-0"



① WEST ELEVATION
SCALE: 3/32" = 1'-0"



paulwerner
ARCHITECTS