

SHORT TERM PROJECTS

2013

- 1 Extend Taxiway D to Runway 19 Threshold
- 2 Drainage Plan and Preliminary Engineering (NP)
- 3 Construct 10-Unit T-hangar
- 4 Acquire Land (14.3 ac.)

2014

- 5 REILs (Rwy 15) & Two Lighted Windcones & Distance-To-Go Signs
- 6 Rehabilitate Runway 15-33 (Mill and overlay)

2015

- 7 Drainage Construction (NP)
- 8 Expand Aircraft Parking Apron (Ph1)

2016


- 9 EA for Runway 33 Extension (NP)
- 10 Equipment Storage Building
- 11 West Apron Rehabilitation

2017

- 12 Acquire Land for Runway 33 RPZ (3.9 ac.)
- 13 Wetlands Mitigation (2.2 ac)
- 14 Acquire SRE and ARFF Truck (NP)

2018

- 15 Extend Runway 33 by 400' (Inc. Taxiway, Hold Apron, Nav Aids)

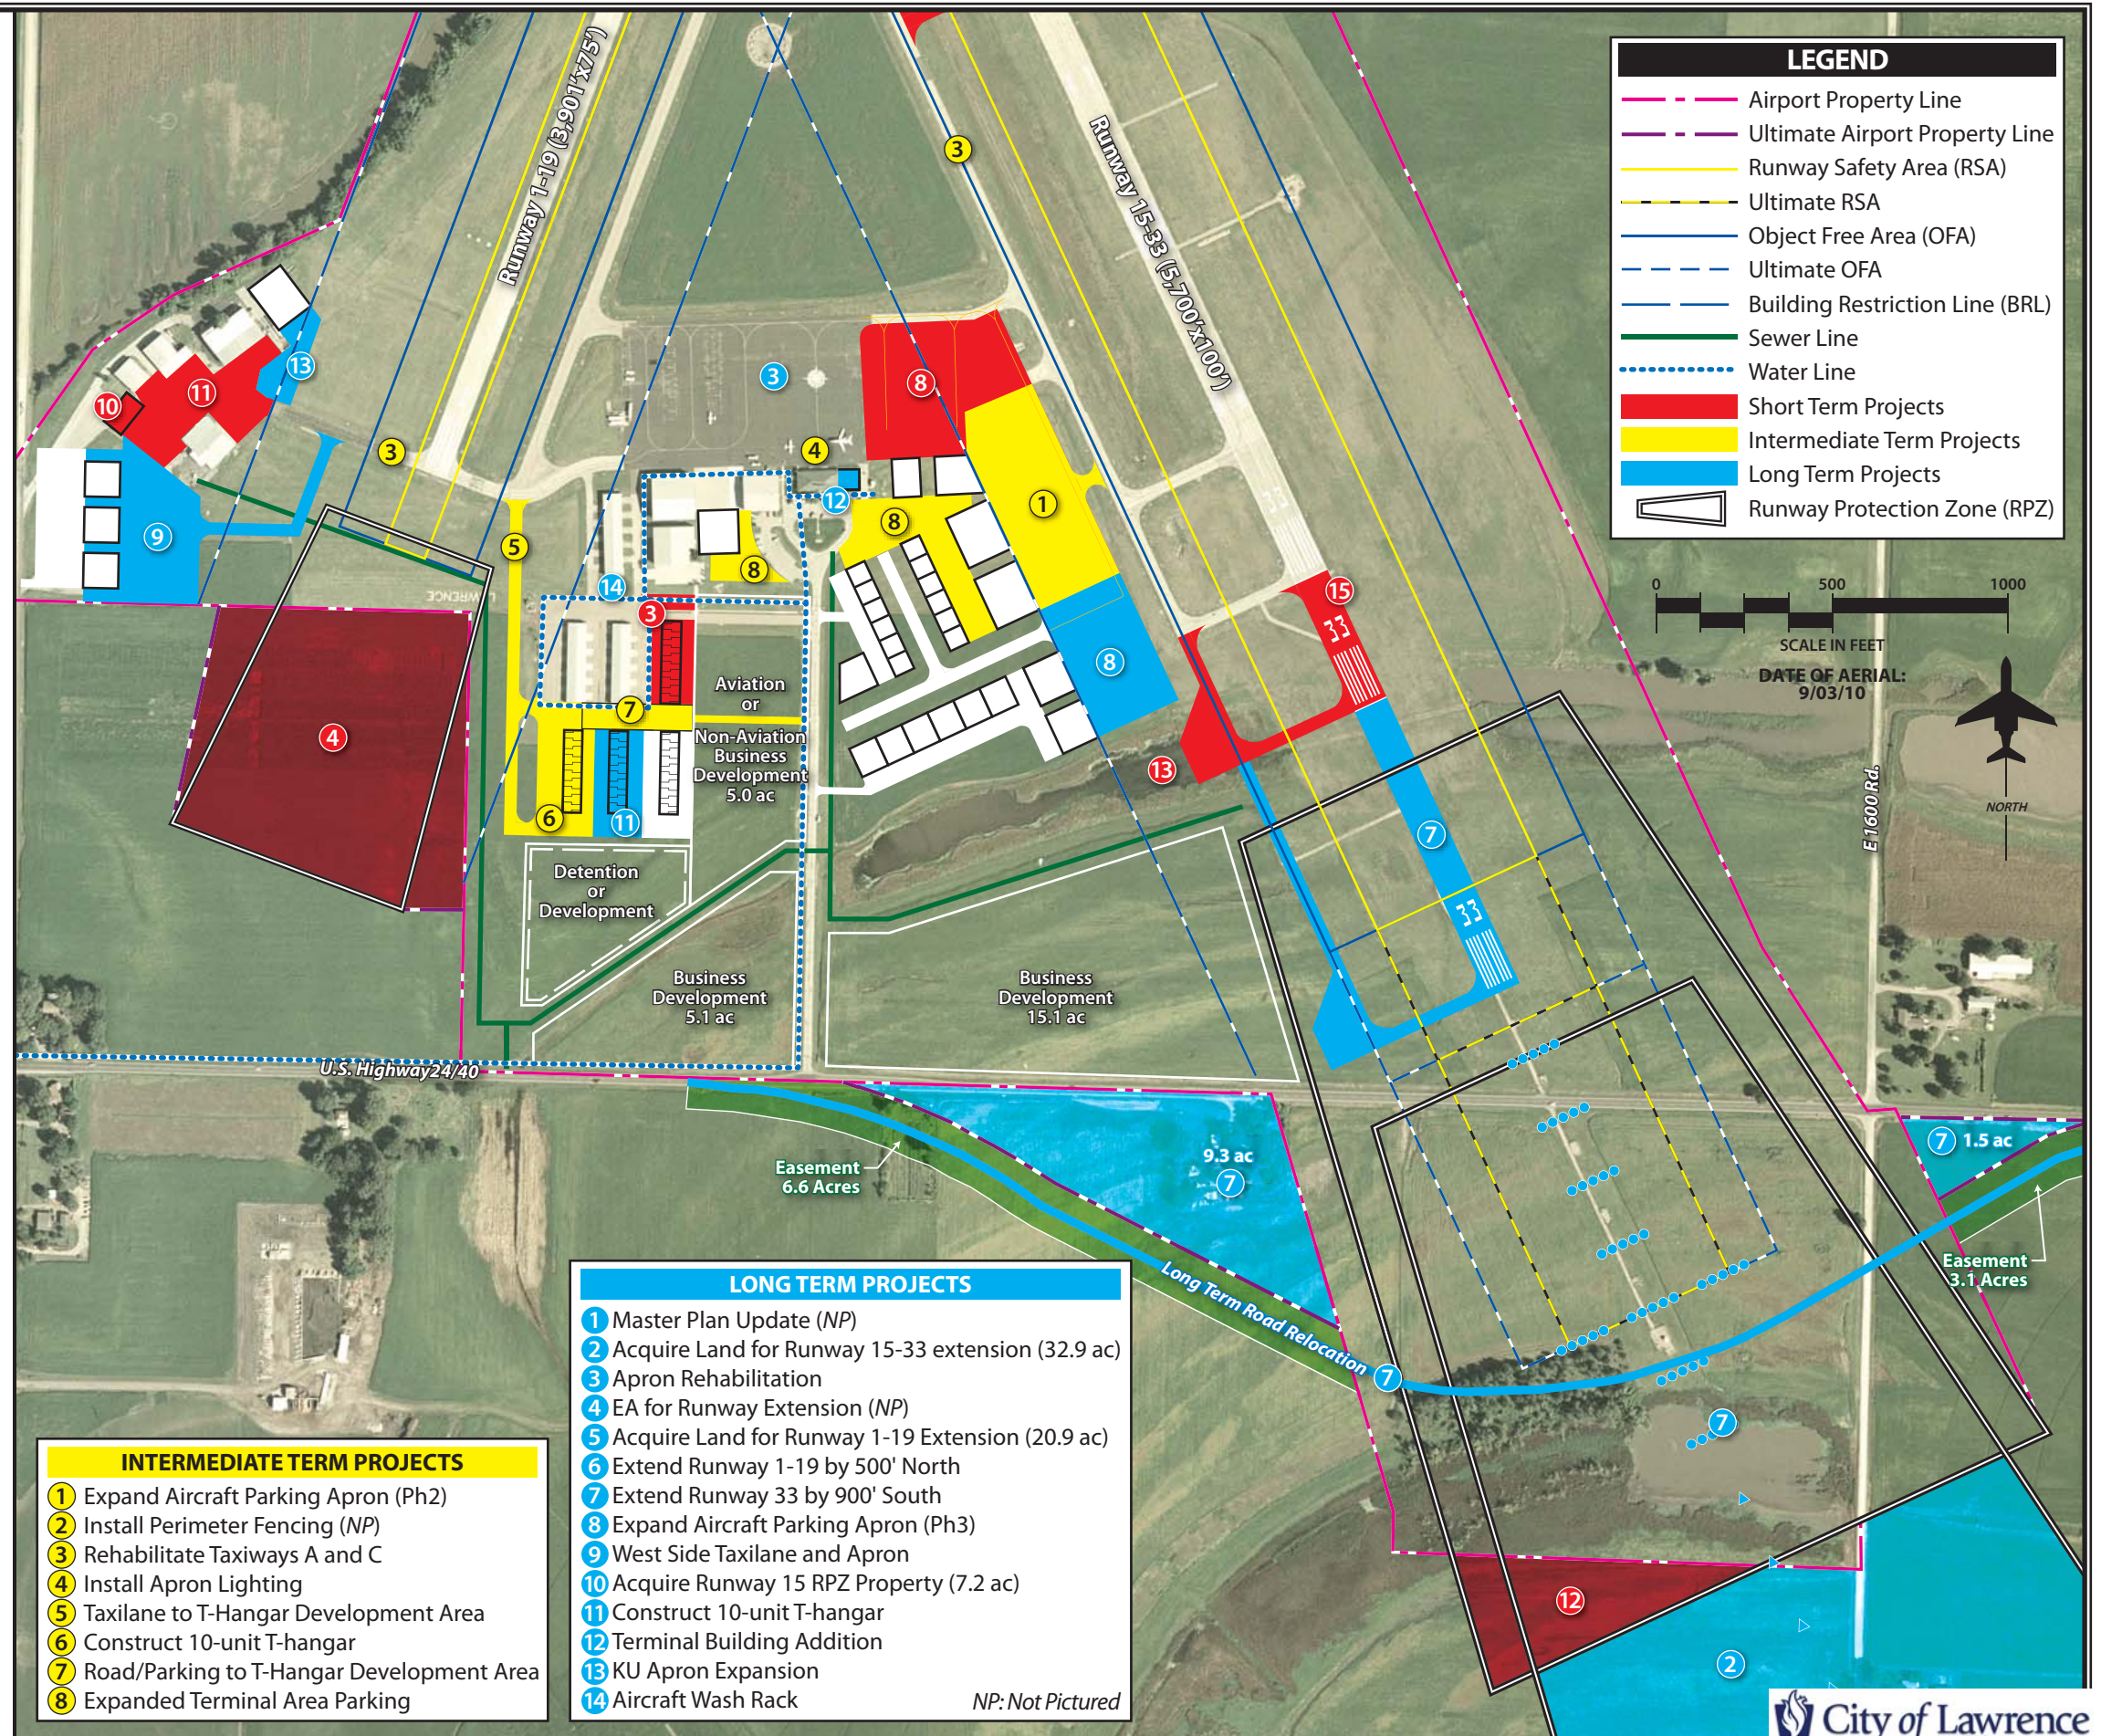

LONG TERM PROJECTS

- 1 Master Plan Update (NP)
- 2 Acquire Land for Runway 15-33 extension (32.9 ac)
- 3 Apron Rehabilitation
- 4 EA for Runway Extension (NP)
- 5 Acquire Land for Runway 1-19 Extension (20.9 ac)
- 6 Extend Runway 1-19 by 500' North
- 7 Extend Runway 33 by 900' South
- 8 Expand Aircraft Parking Apron (Ph3)
- 9 West Side Taxilane and Apron
- 10 Acquire Runway 15 RPZ Property (7.2 ac)
- 11 Construct 10-unit T-hangar
- 12 Terminal Building Addition
- 13 KU Apron Expansion
- 14 Aircraft Wash Rack

NP: Not Pictured

INTERMEDIATE TERM PROJECTS

- 1 Expand Aircraft Parking Apron (Ph2)
- 2 Install Perimeter Fencing (NP)
- 3 Rehabilitate Taxiways A and C
- 4 Install Apron Lighting
- 5 Taxilane to T-Hangar Development Area
- 6 Construct 10-unit T-hangar
- 7 Road/Parking to T-Hangar Development Area
- 8 Expanded Terminal Area Parking

LEGEND

- Airport Property Line
- Ultimate Airport Property Line
- Runway Safety Area (RSA)
- Ultimate RSA
- Object Free Area (OFA)
- Ultimate OFA
- Building Restriction Line (BRL)
- Sewer Line
- Water Line
- Short Term Projects
- Intermediate Term Projects
- Long Term Projects
- Runway Protection Zone (RPZ)

0 500 1000
SCALE IN FEET

DATE OF AERIAL:
9/03/10