


J:\Project\211-400\211-400 Site Planning\Site Plan\211-620 site plan SP-2.dwg, 11/7/2011 12:21:41 PM, DWG To PDF.pc3

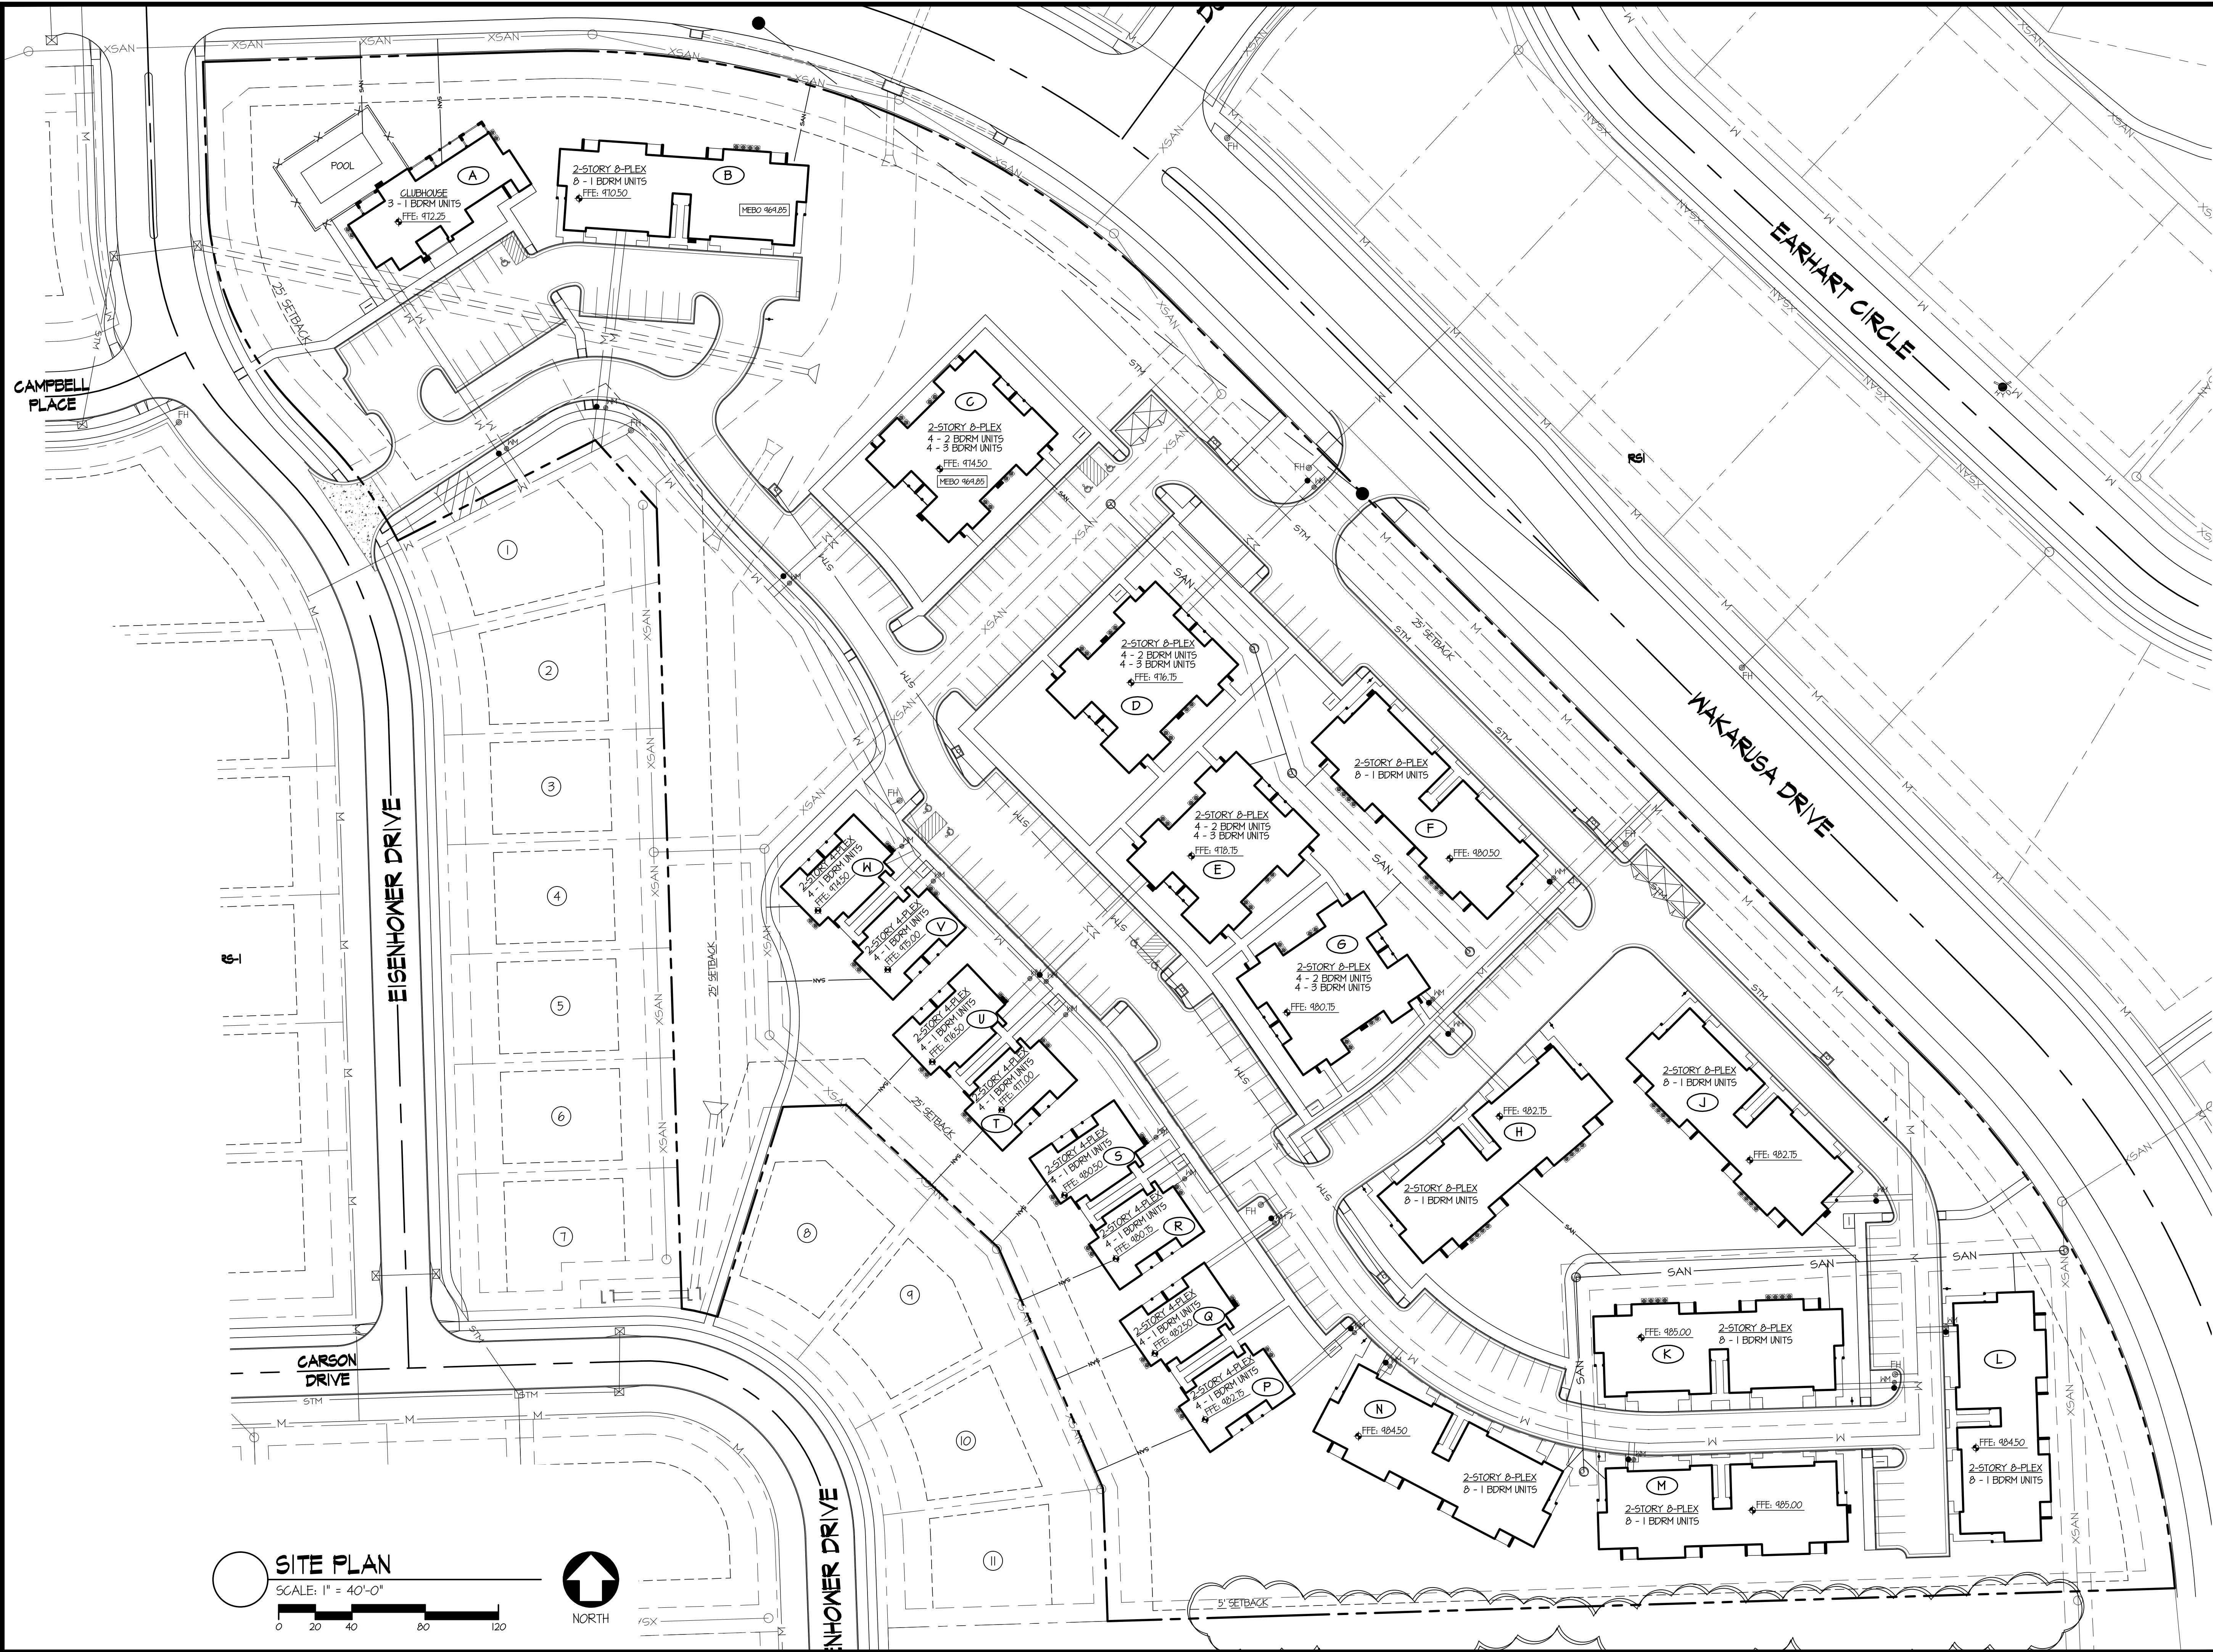

paulwerner
ARCHITECTS

123 W. 8TH STREET
SUITE B2
LAWRENCE, KS 66044
OFFICE: 785.832.0804
FAX: 785.832.0890

DEVELOPER:
TIM STULTZ
HIGHLAND CONSTRUCTION
411 N. IOWA
LAWRENCE, KANSAS
OFFICE: 785.832.0804

BUILDER:
TIM STULTZ
HIGHLAND CONSTRUCTION
411 N. IOWA
LAWRENCE, KANSAS
OFFICE: 785.832.0804

© PAUL WERNER ARCHITECTS, L.L.C.
THIS DRAWING IS COPYRIGHTED WORK BY
PAUL WERNER ARCHITECTS, L.L.C. THIS
DRAWING MAY NOT BE PHOTOGRAPHED,
TRACED OR COPIED IN ANY MANNER
WITHOUT THE WRITTEN PERMISSION OF PAUL
WERNER ARCHITECTS, L.L.C.

WAKARUSA APARTMENTS

WAKARUSA & EISENHOWER
LAWRENCE, KANSAS

PROJECT # 211-620

SEPTEMBER 6, 2011

RELEASE: 1.0
1.1

DATE: 10.10.11
11.11.11