





24 UNIT BUILDING

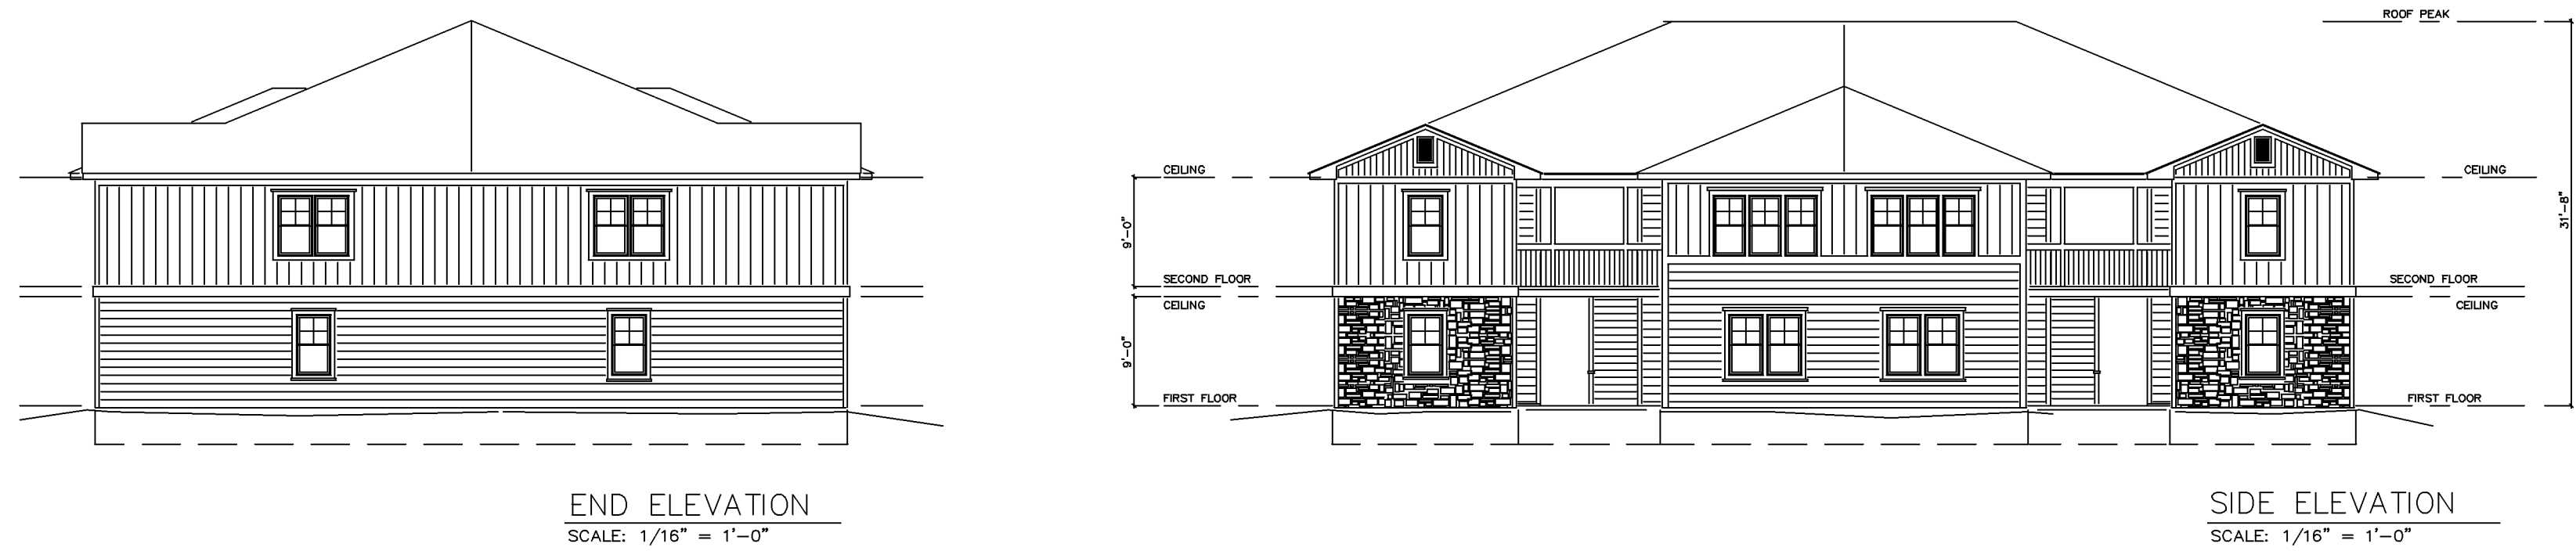

16 UNIT BUILDING

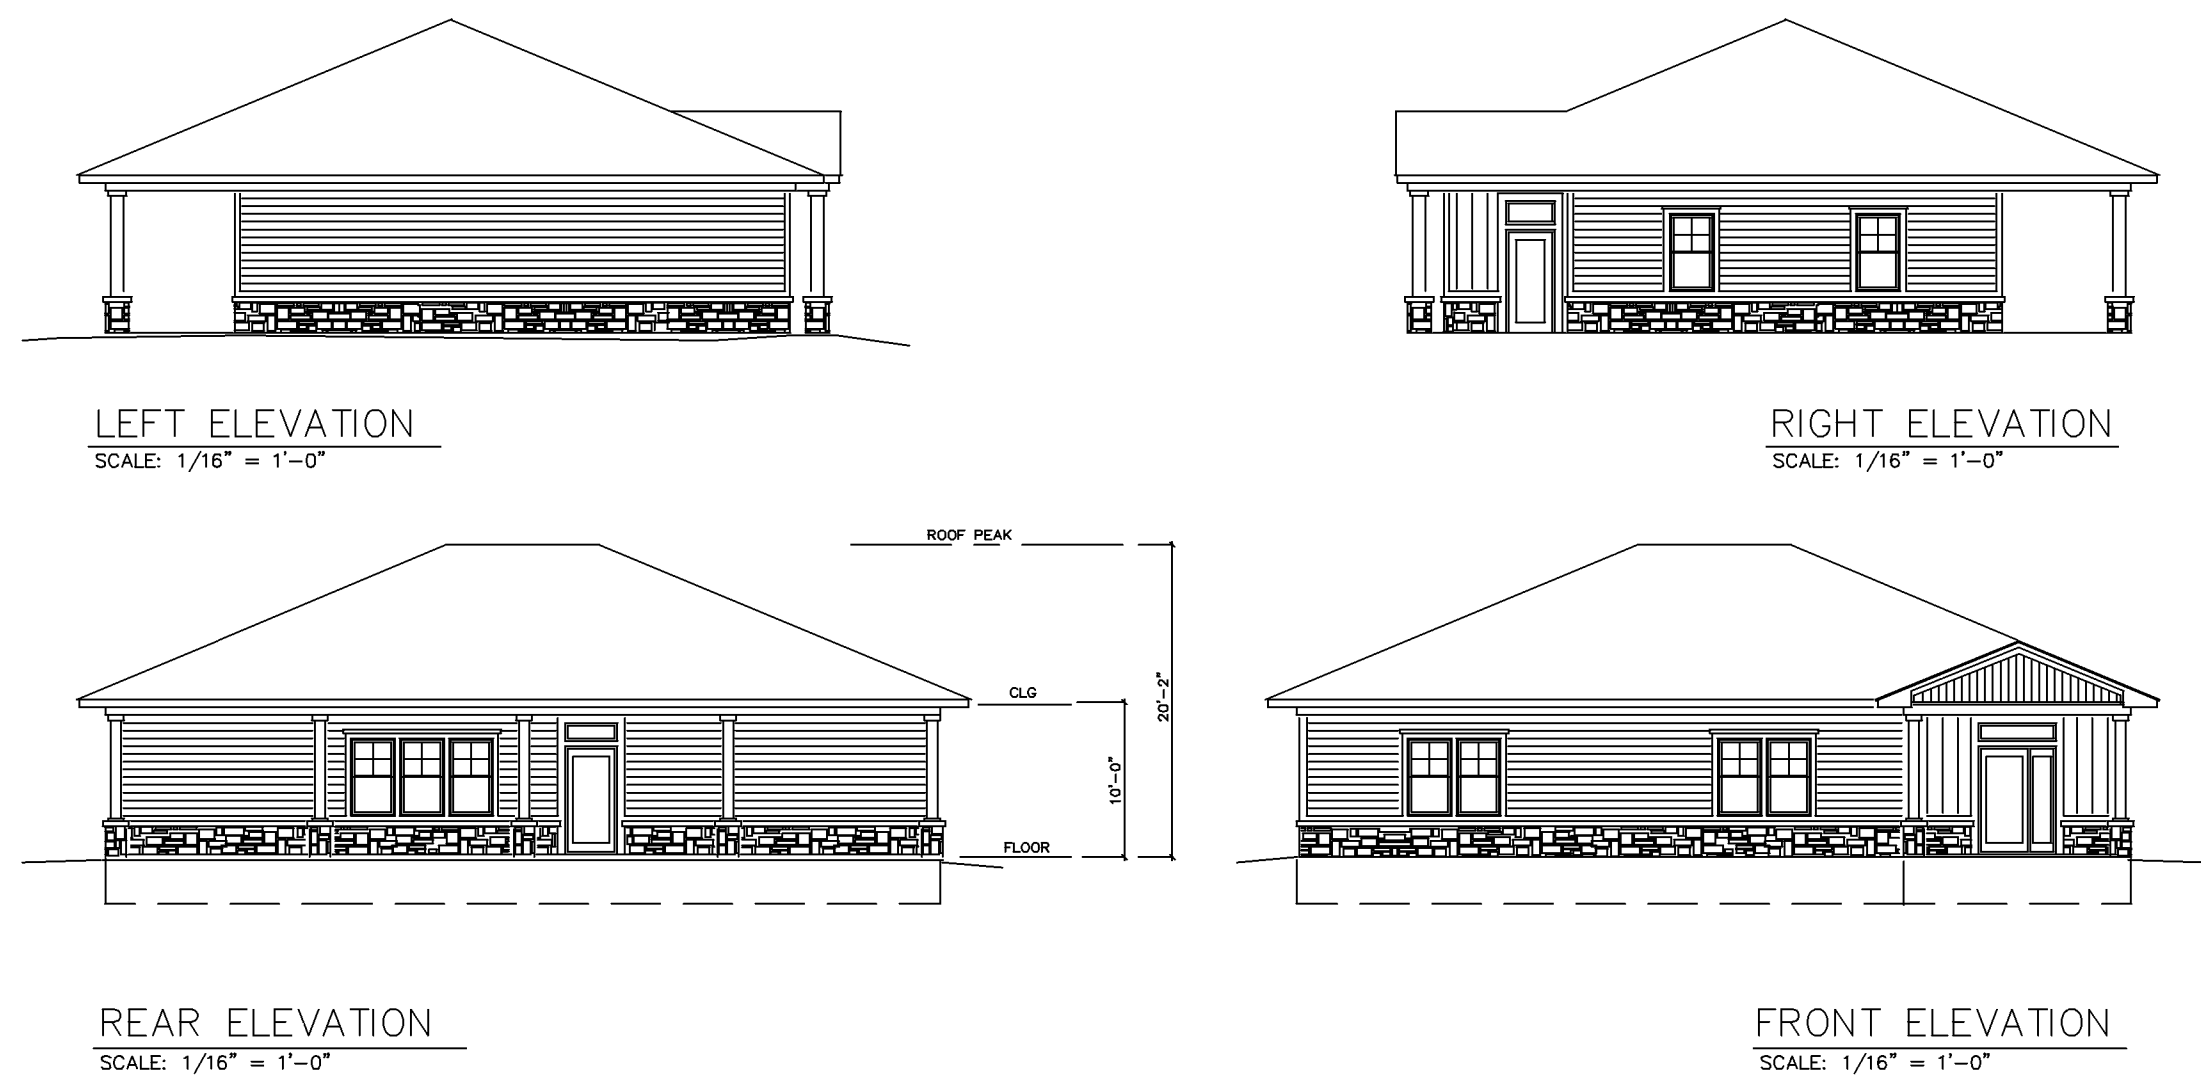

OFFICE/LAUNDRY BUILDING