


Drawing name: W:\Proj\17000\17586\17586.001\AutoCad\Exhibits for meetings\Neighborhood Exhibit.dwg Layout name: LAYOUT Plotted on: May 31, 2012 - 2:27pm
Last edit on: EDITDATE



BARTLETT & WEST
544 COLUMBIA DRIVE - LAWRENCE KS 66049
PHONE 785.749.9452 - FAX 785.749.5961
WWW.BARTWEST.COM

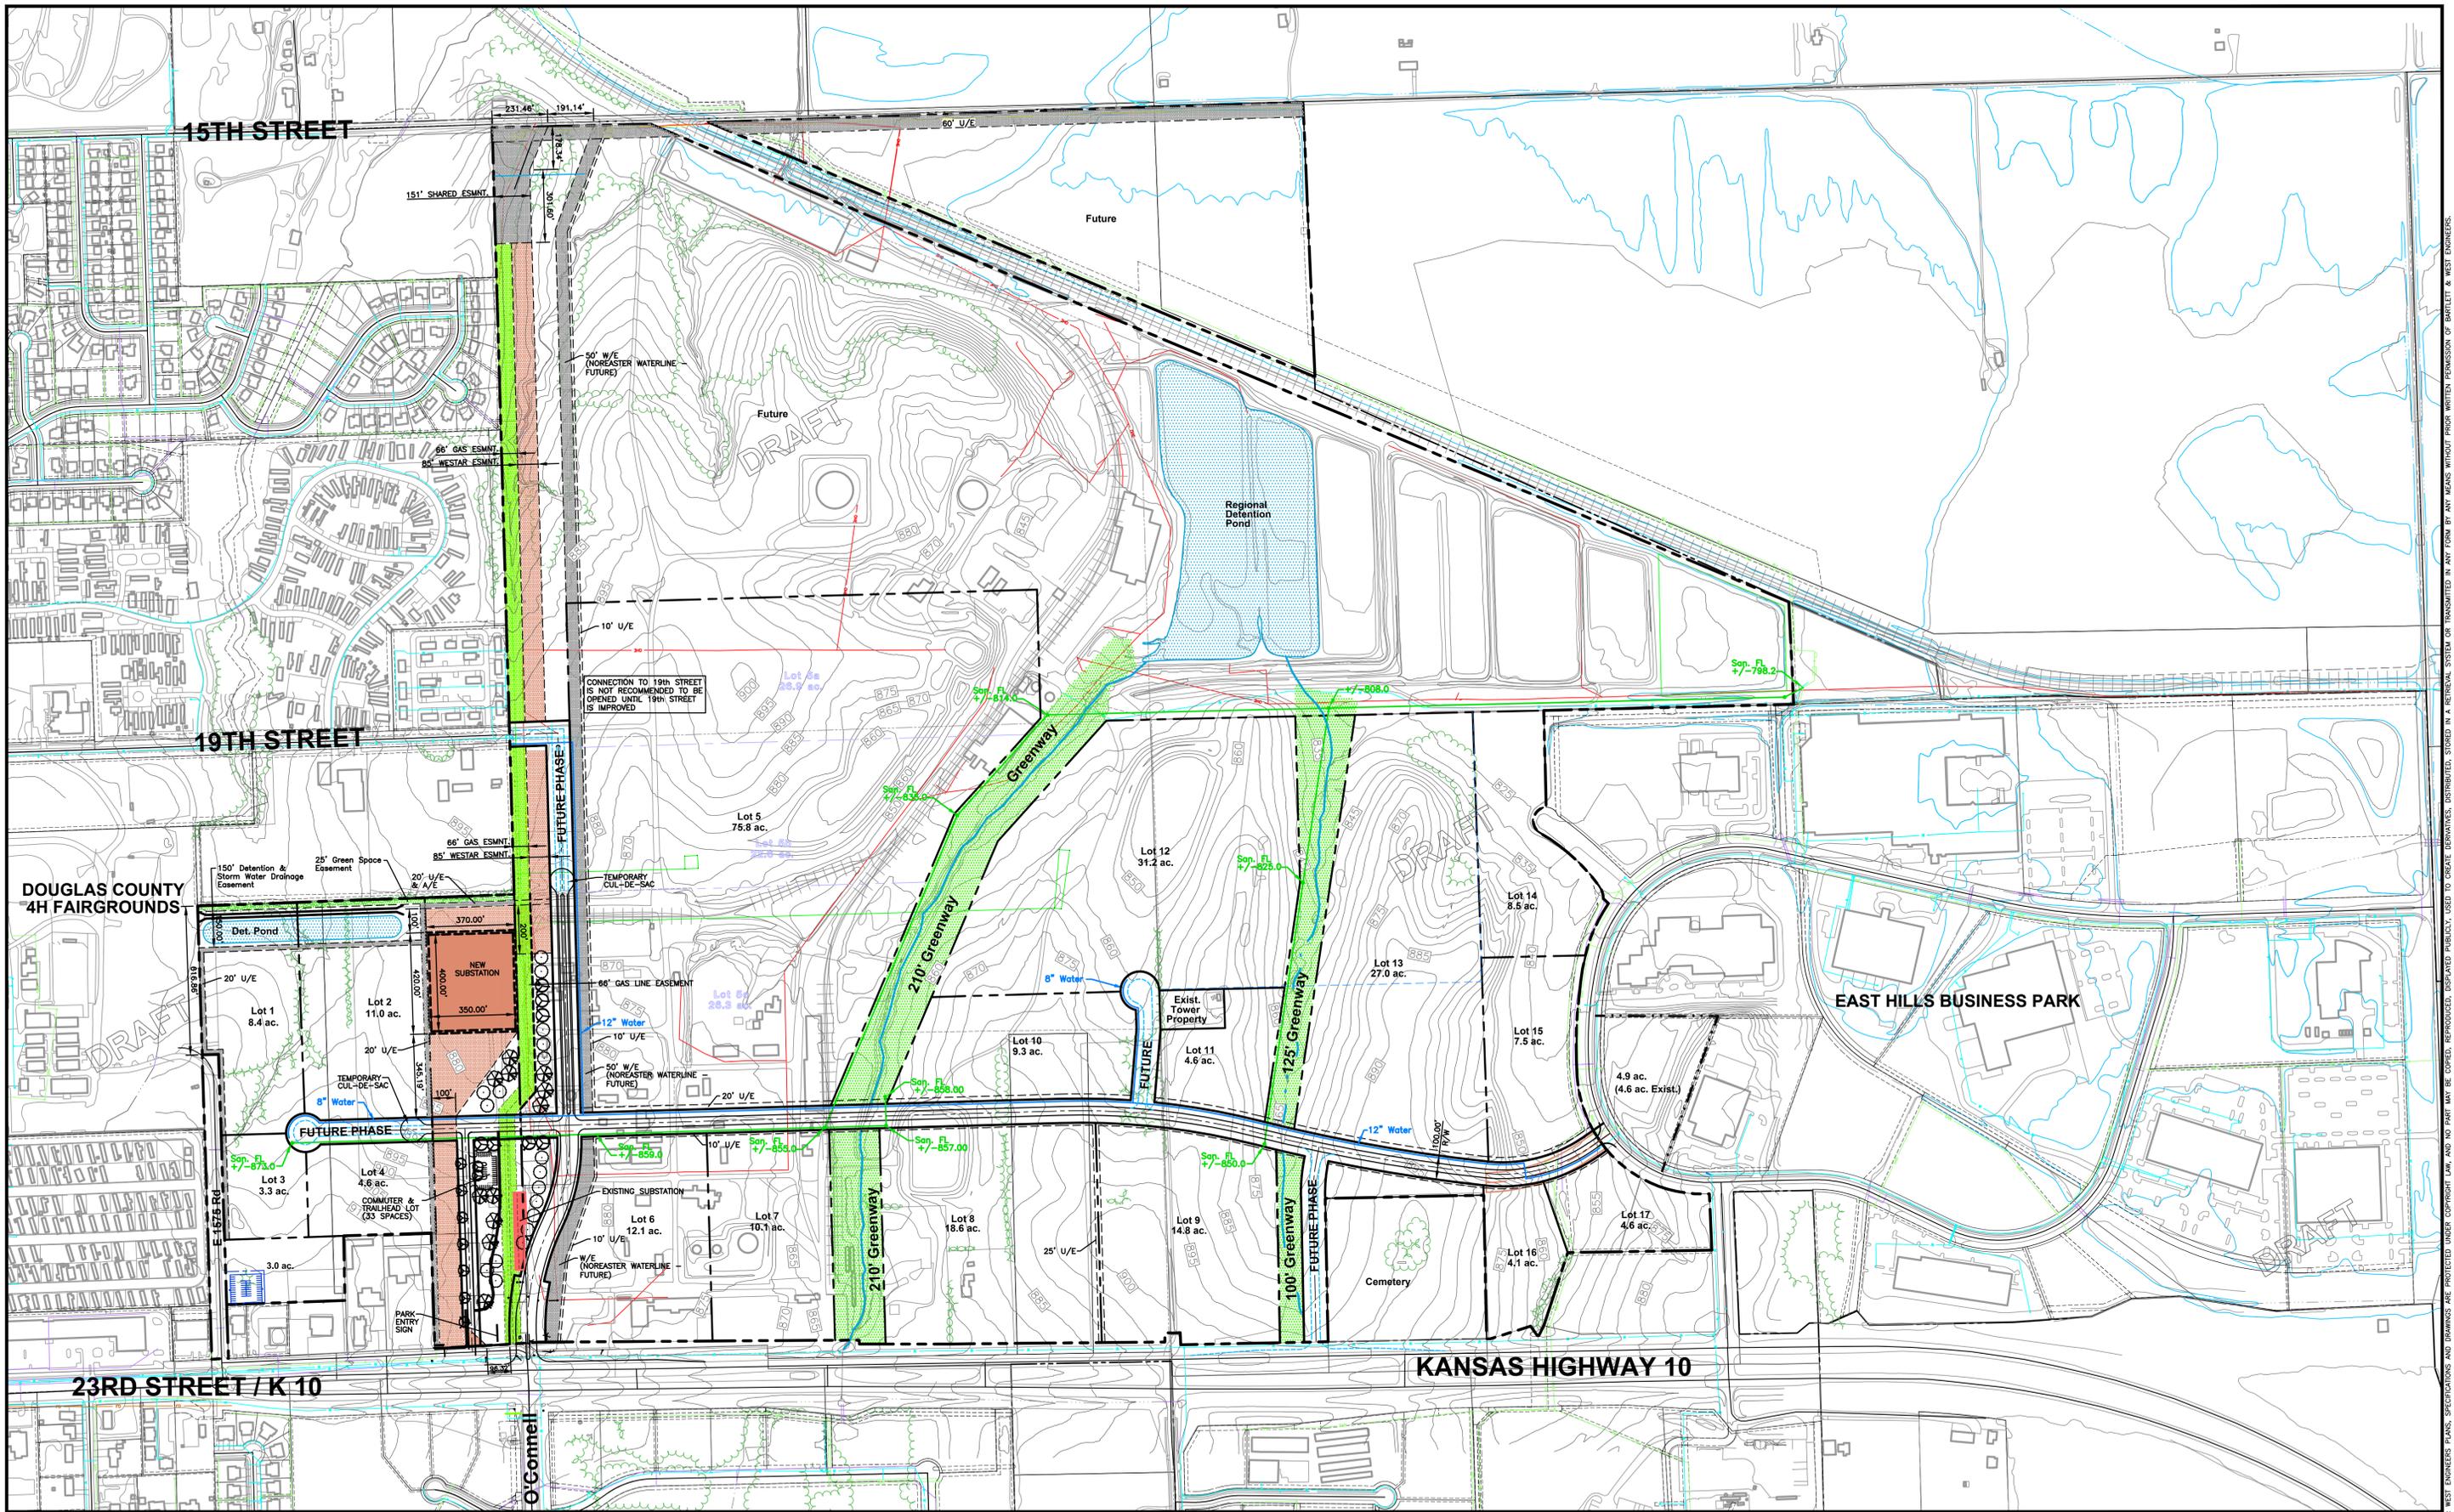

PROPOSED BUSINESS PARK AT FARMLAND PROPERTY

LAWRENCE, KANSAS

SCALE: 1"=300'
DATE: 05-08-12

ALL RIGHTS RESERVED. ALL BARTLETT & WEST ENGINEERS PLANS, SPECIFICATIONS AND DRAWINGS ARE PROTECTED UNDER COPYRIGHT LAW, AND NO PART MAY BE COPIED, REPRODUCED, DISPLAYED PUBLICLY, USED TO CREATE DERIVATIVES, DISTRIBUTED, STORED IN A RETRIEVAL SYSTEM OR TRANSMITTED IN ANY FORM BY ANY MEANS WITHOUT PRIOR WRITTEN PERMISSION OF BARTLETT & WEST ENGINEERS.