



SITE PLAN



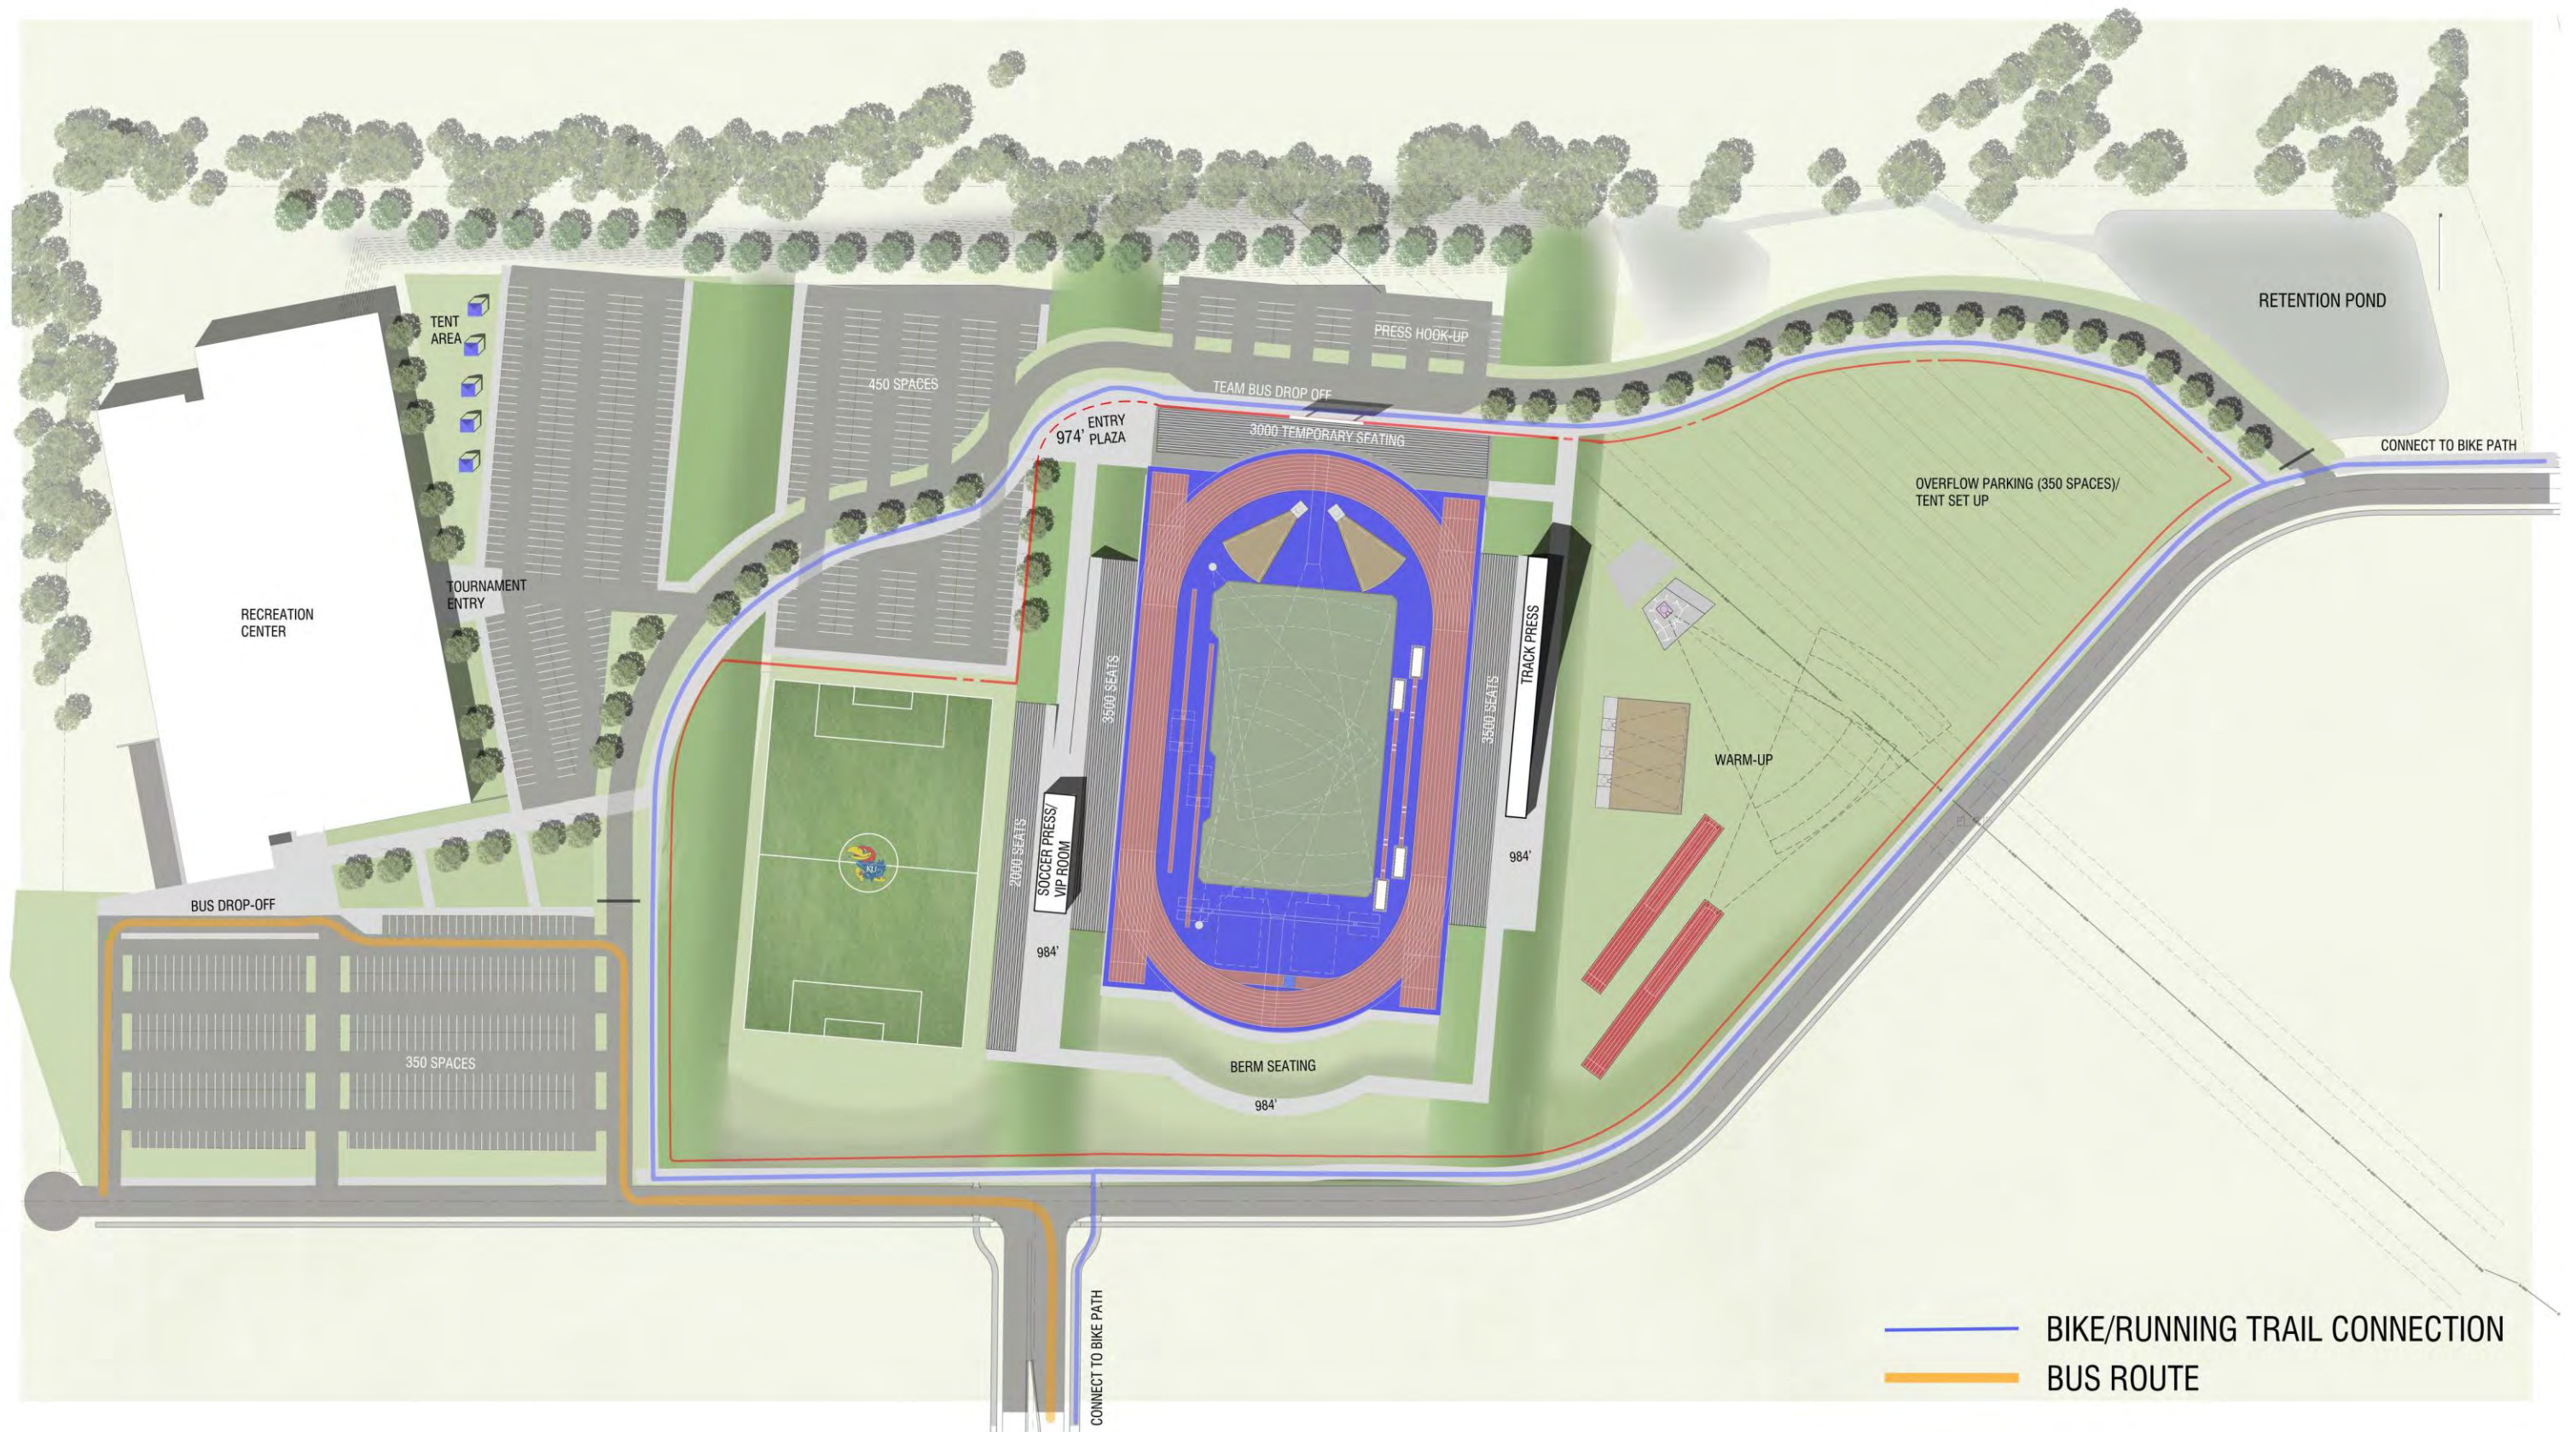

BIKE/RUNNING TRAIL CONNECTION
 BUS ROUTE

SCHEMATIC PLANS

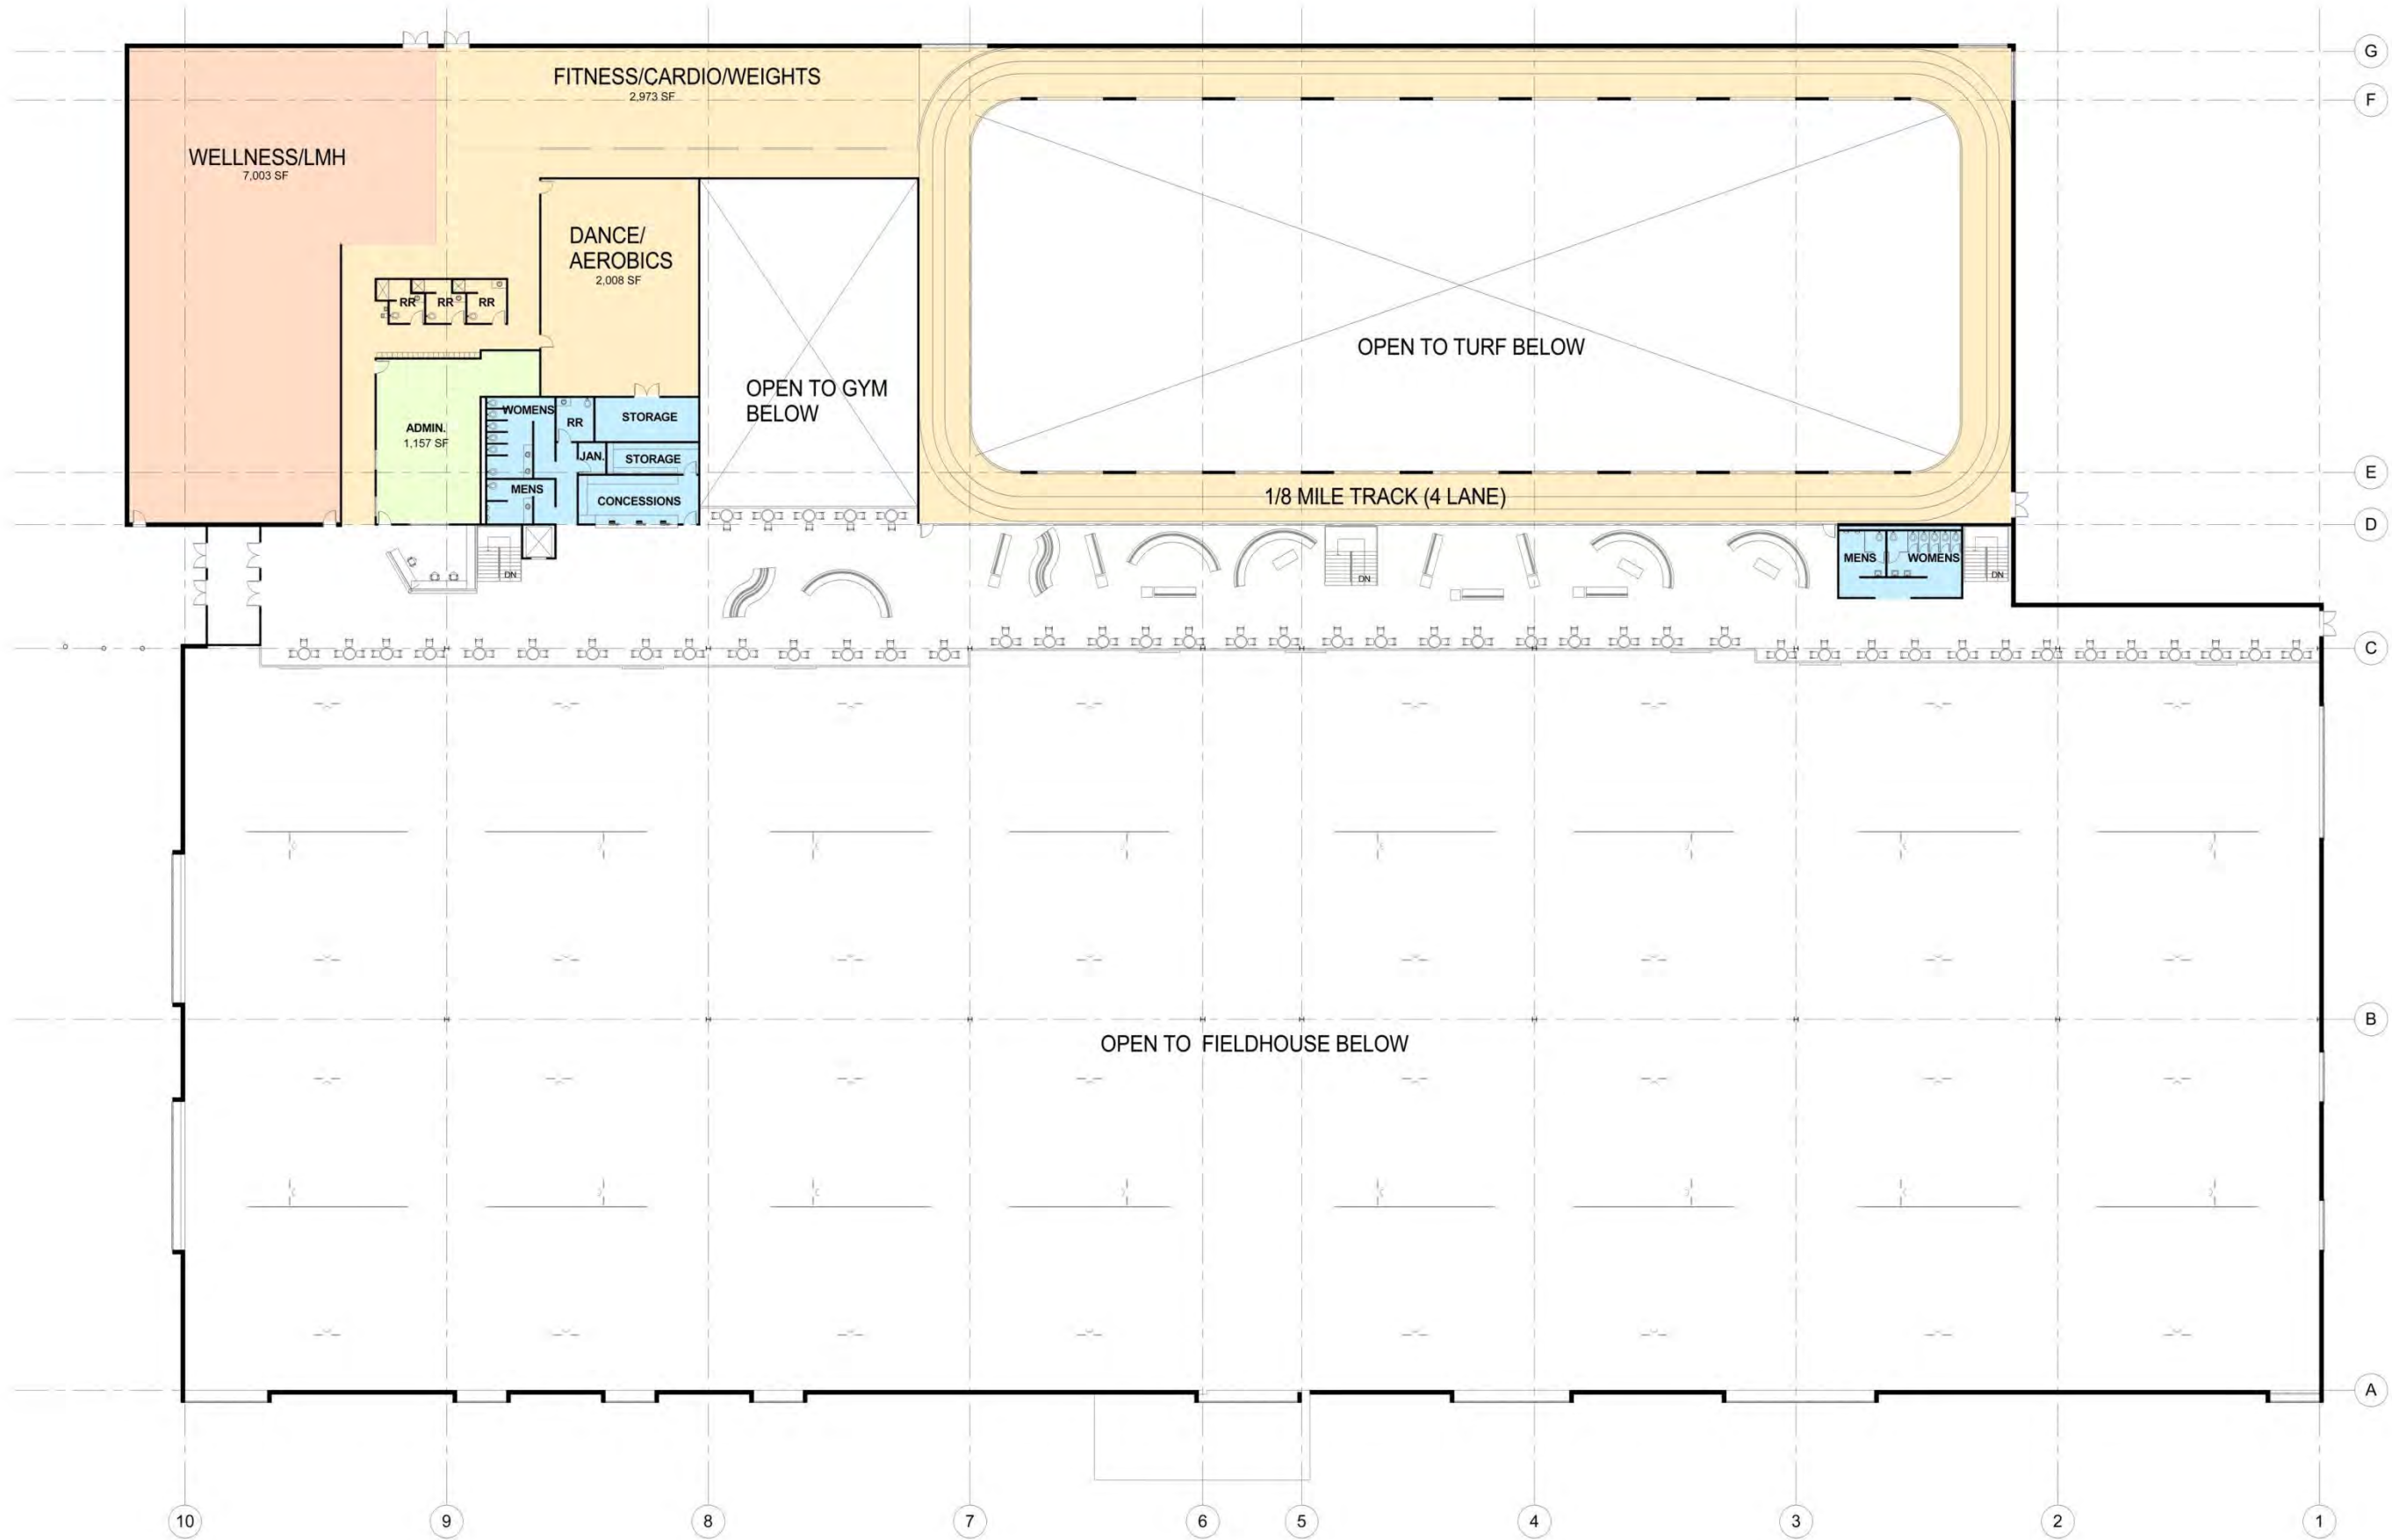





- LMH
- ADMINISTRATION
- REC CENTER
- GYMNASTICS
- FIELD HOUSE PROGRAM




BUILDING SECTIONS

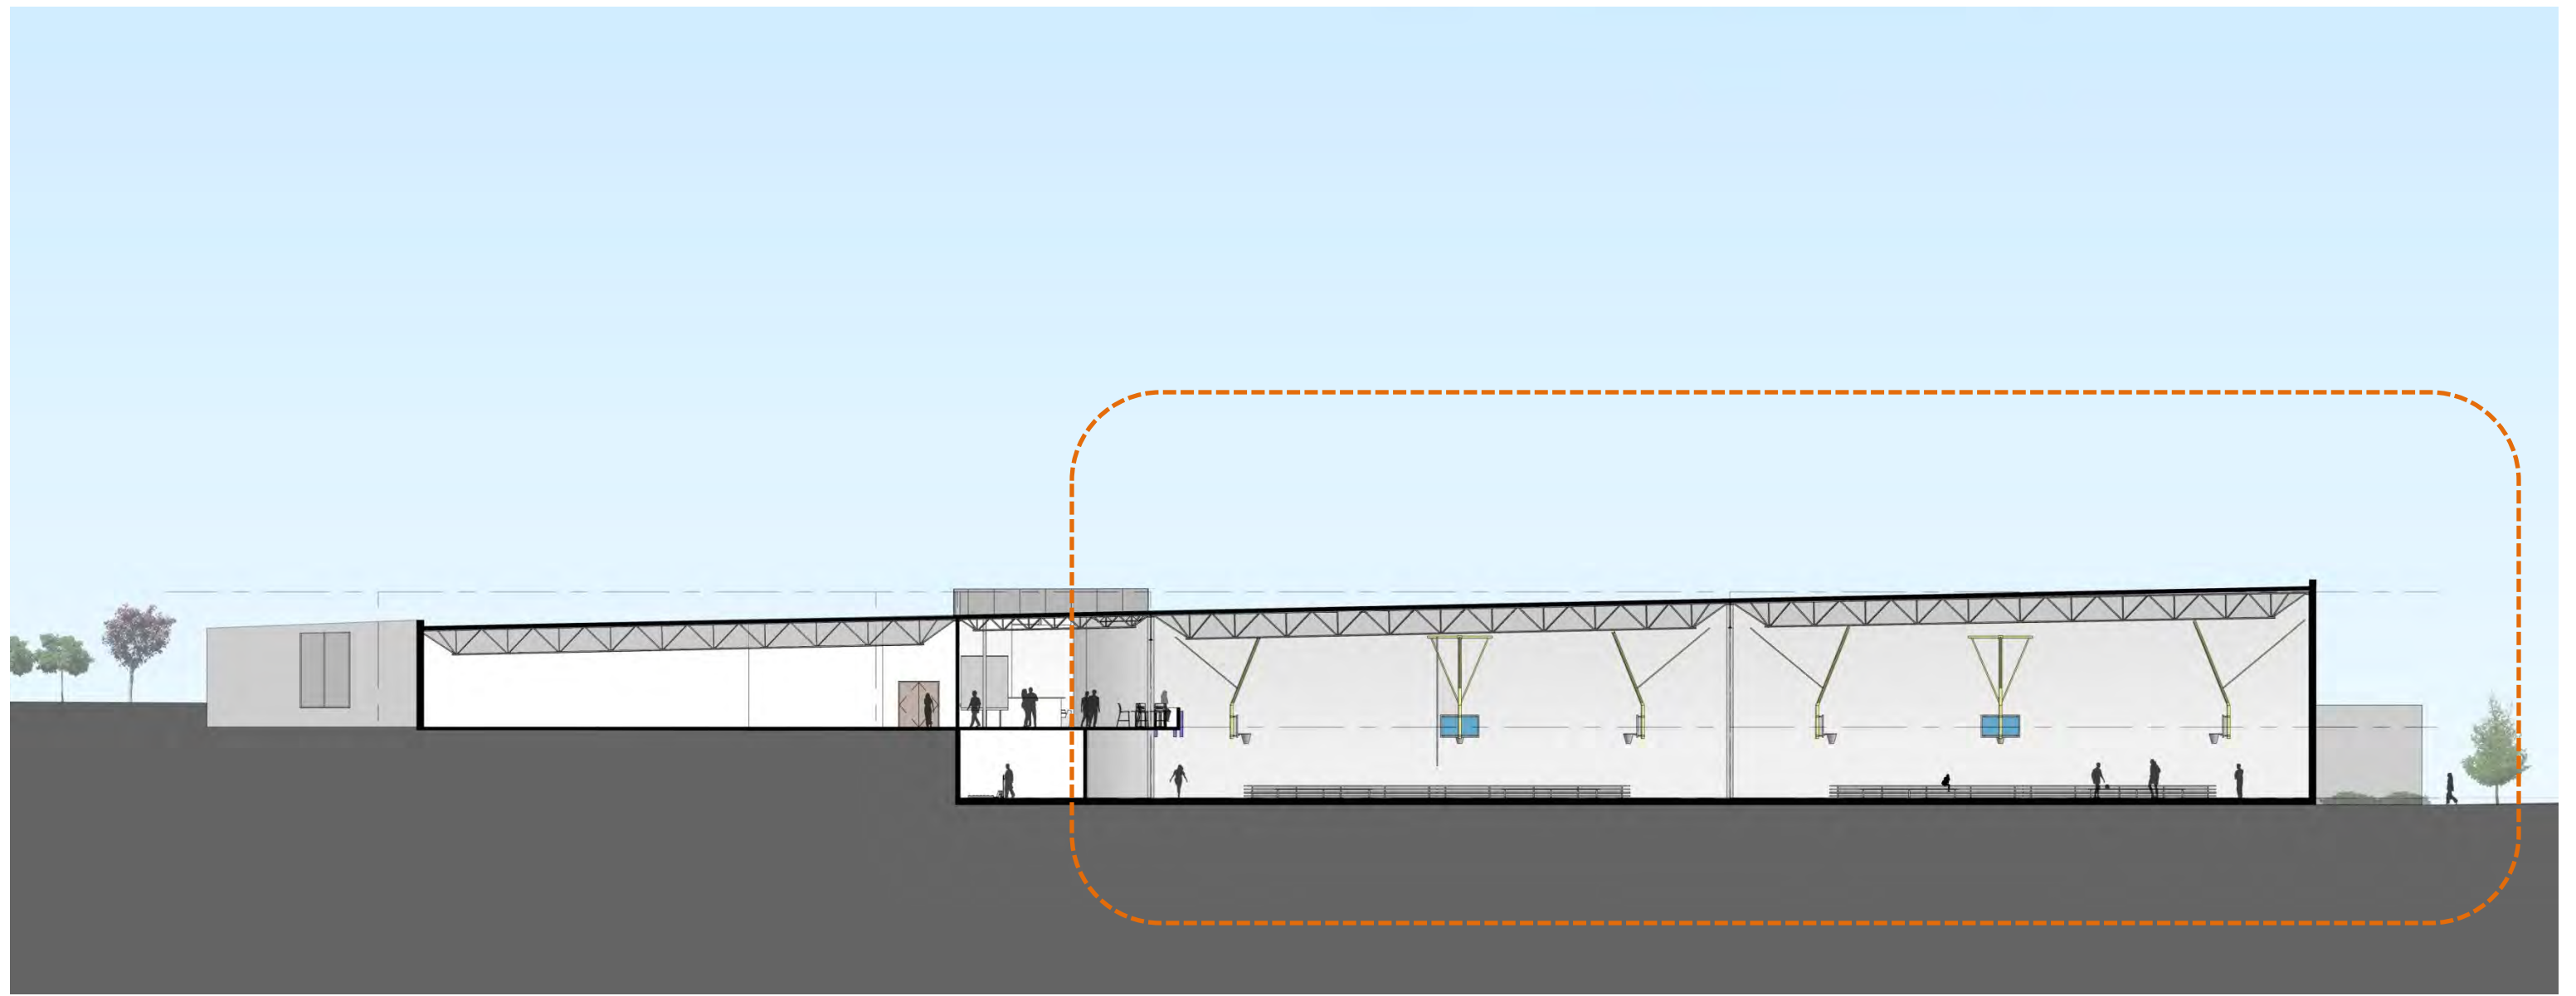


SECTION THROUGH FIELDHOUSE

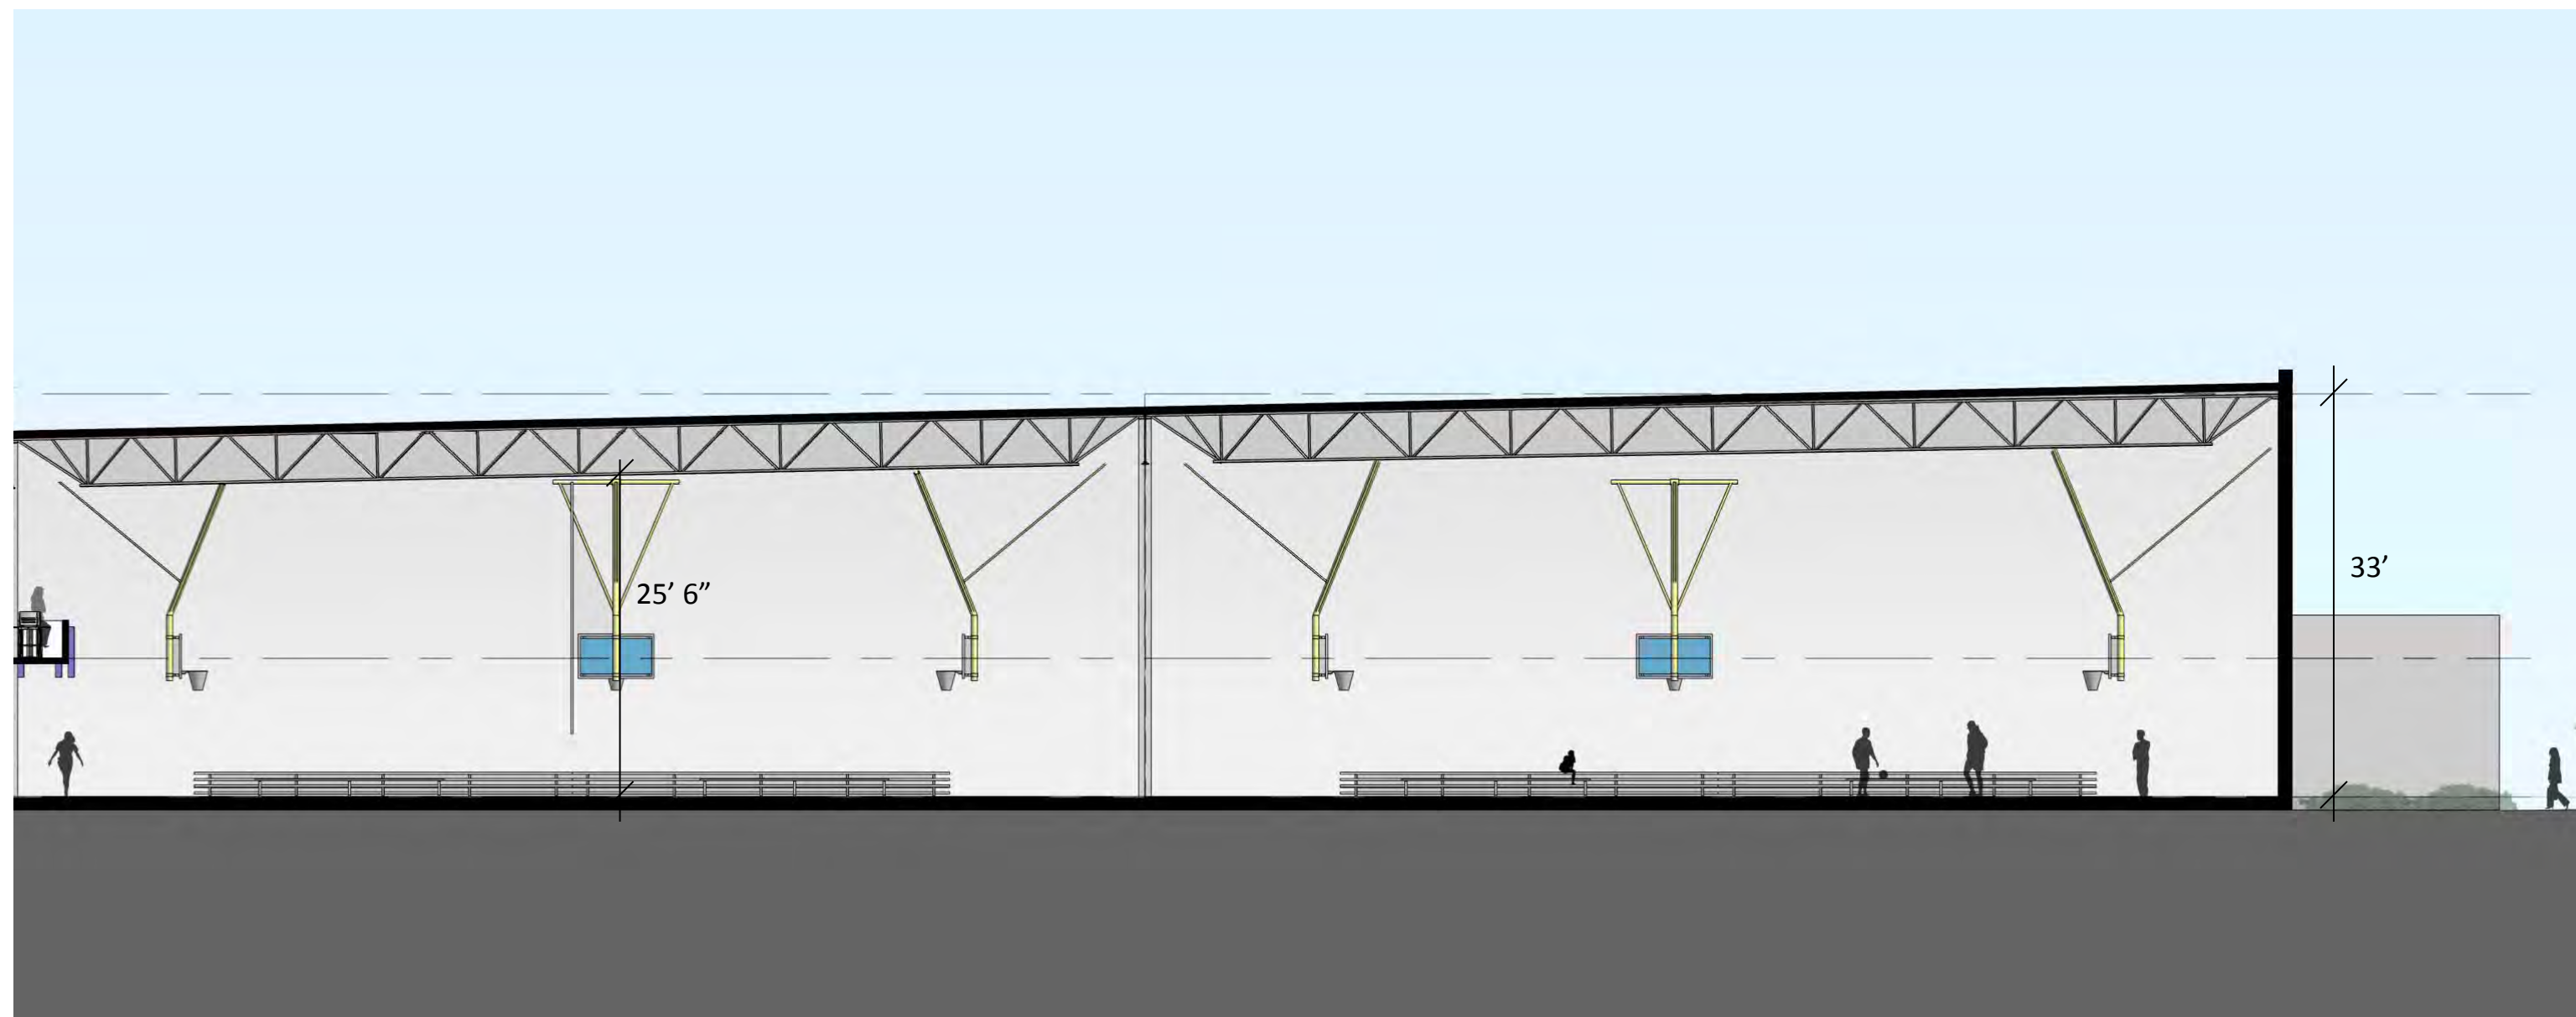


SECTION THROUGH FIELDHOUSE

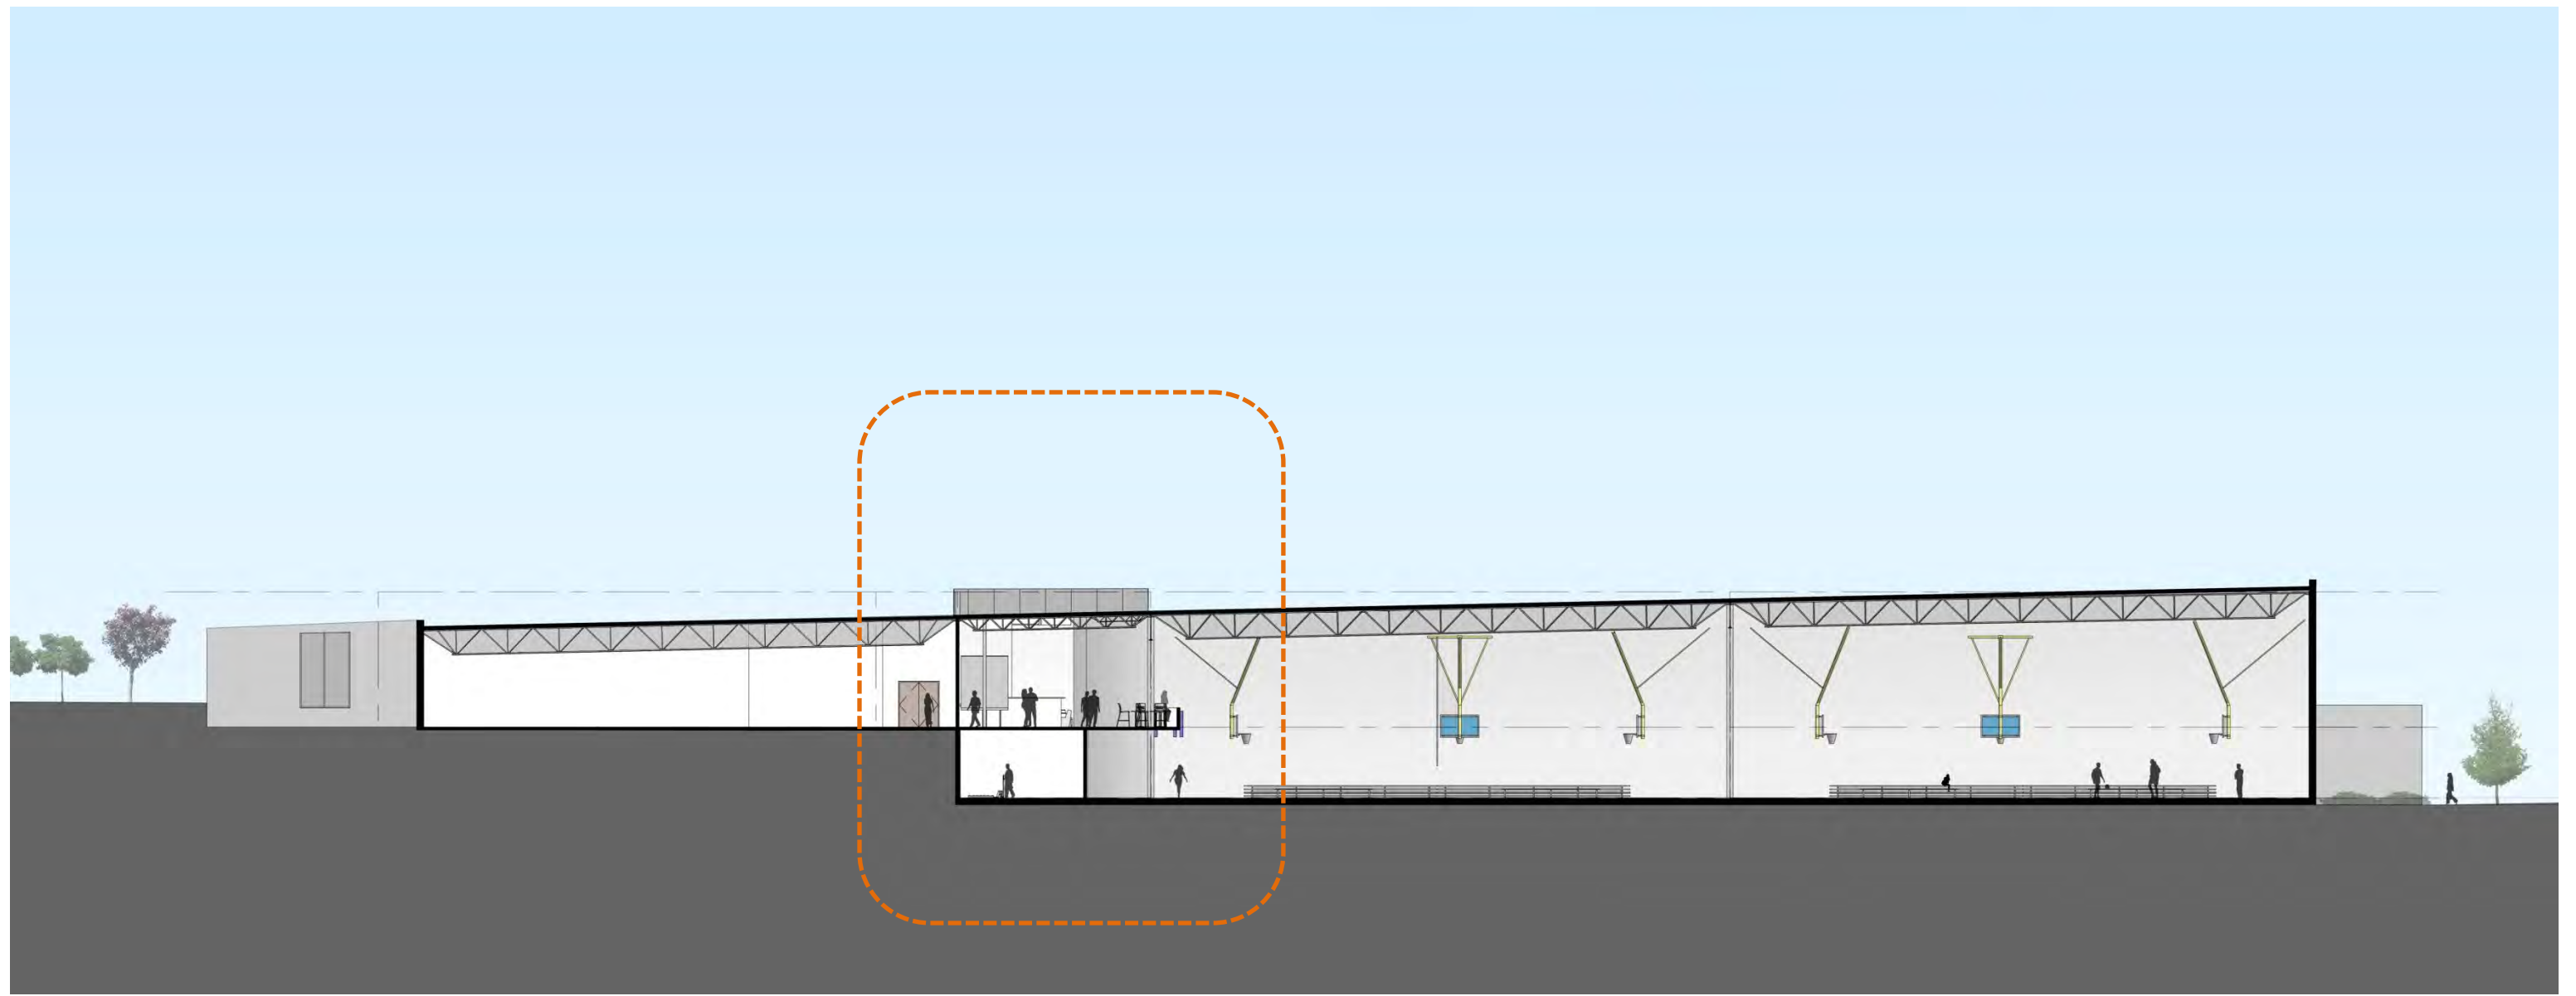


SECTION THROUGH MEZZANINE

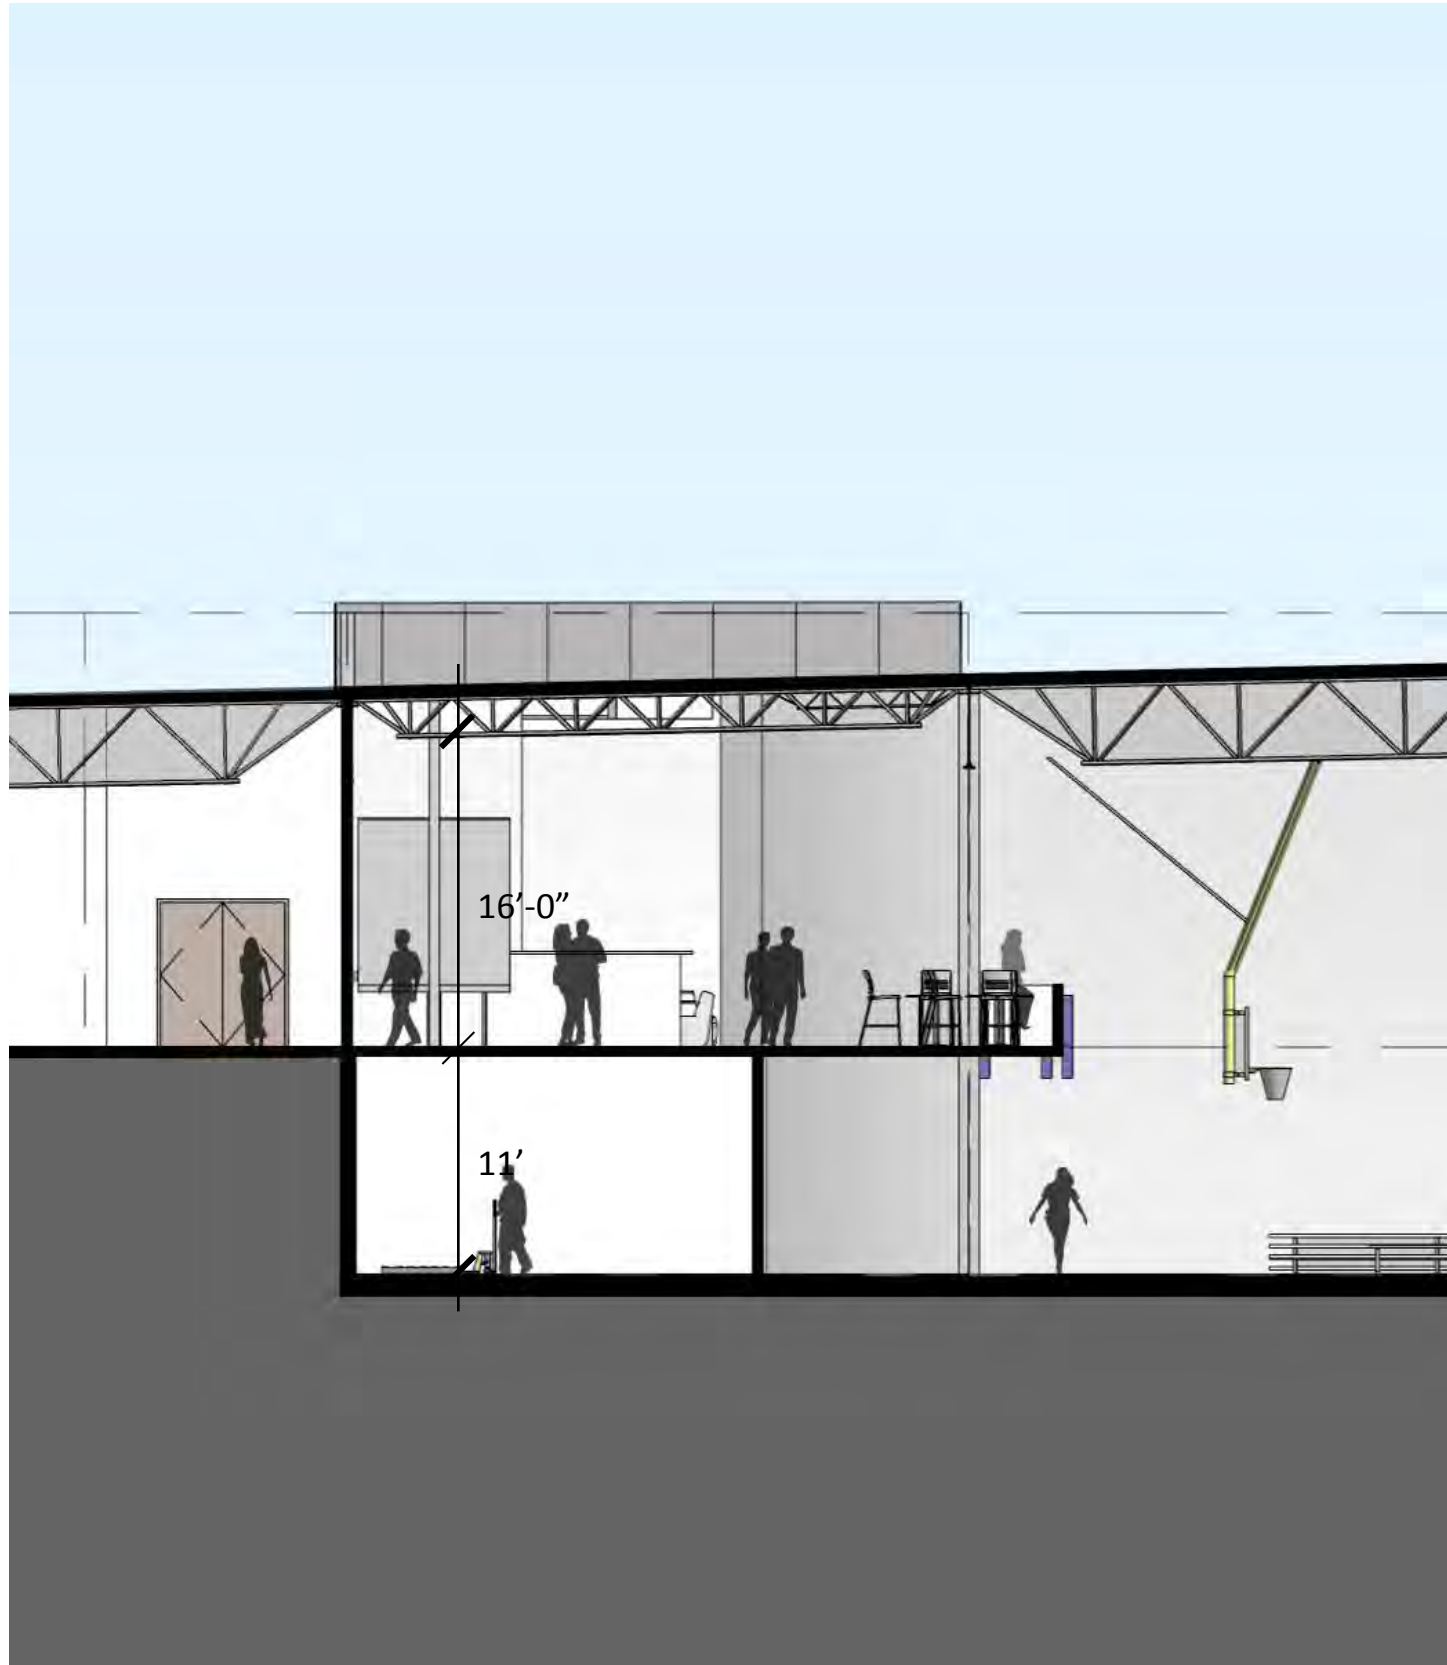


SECTION THROUGH MEZZANINE

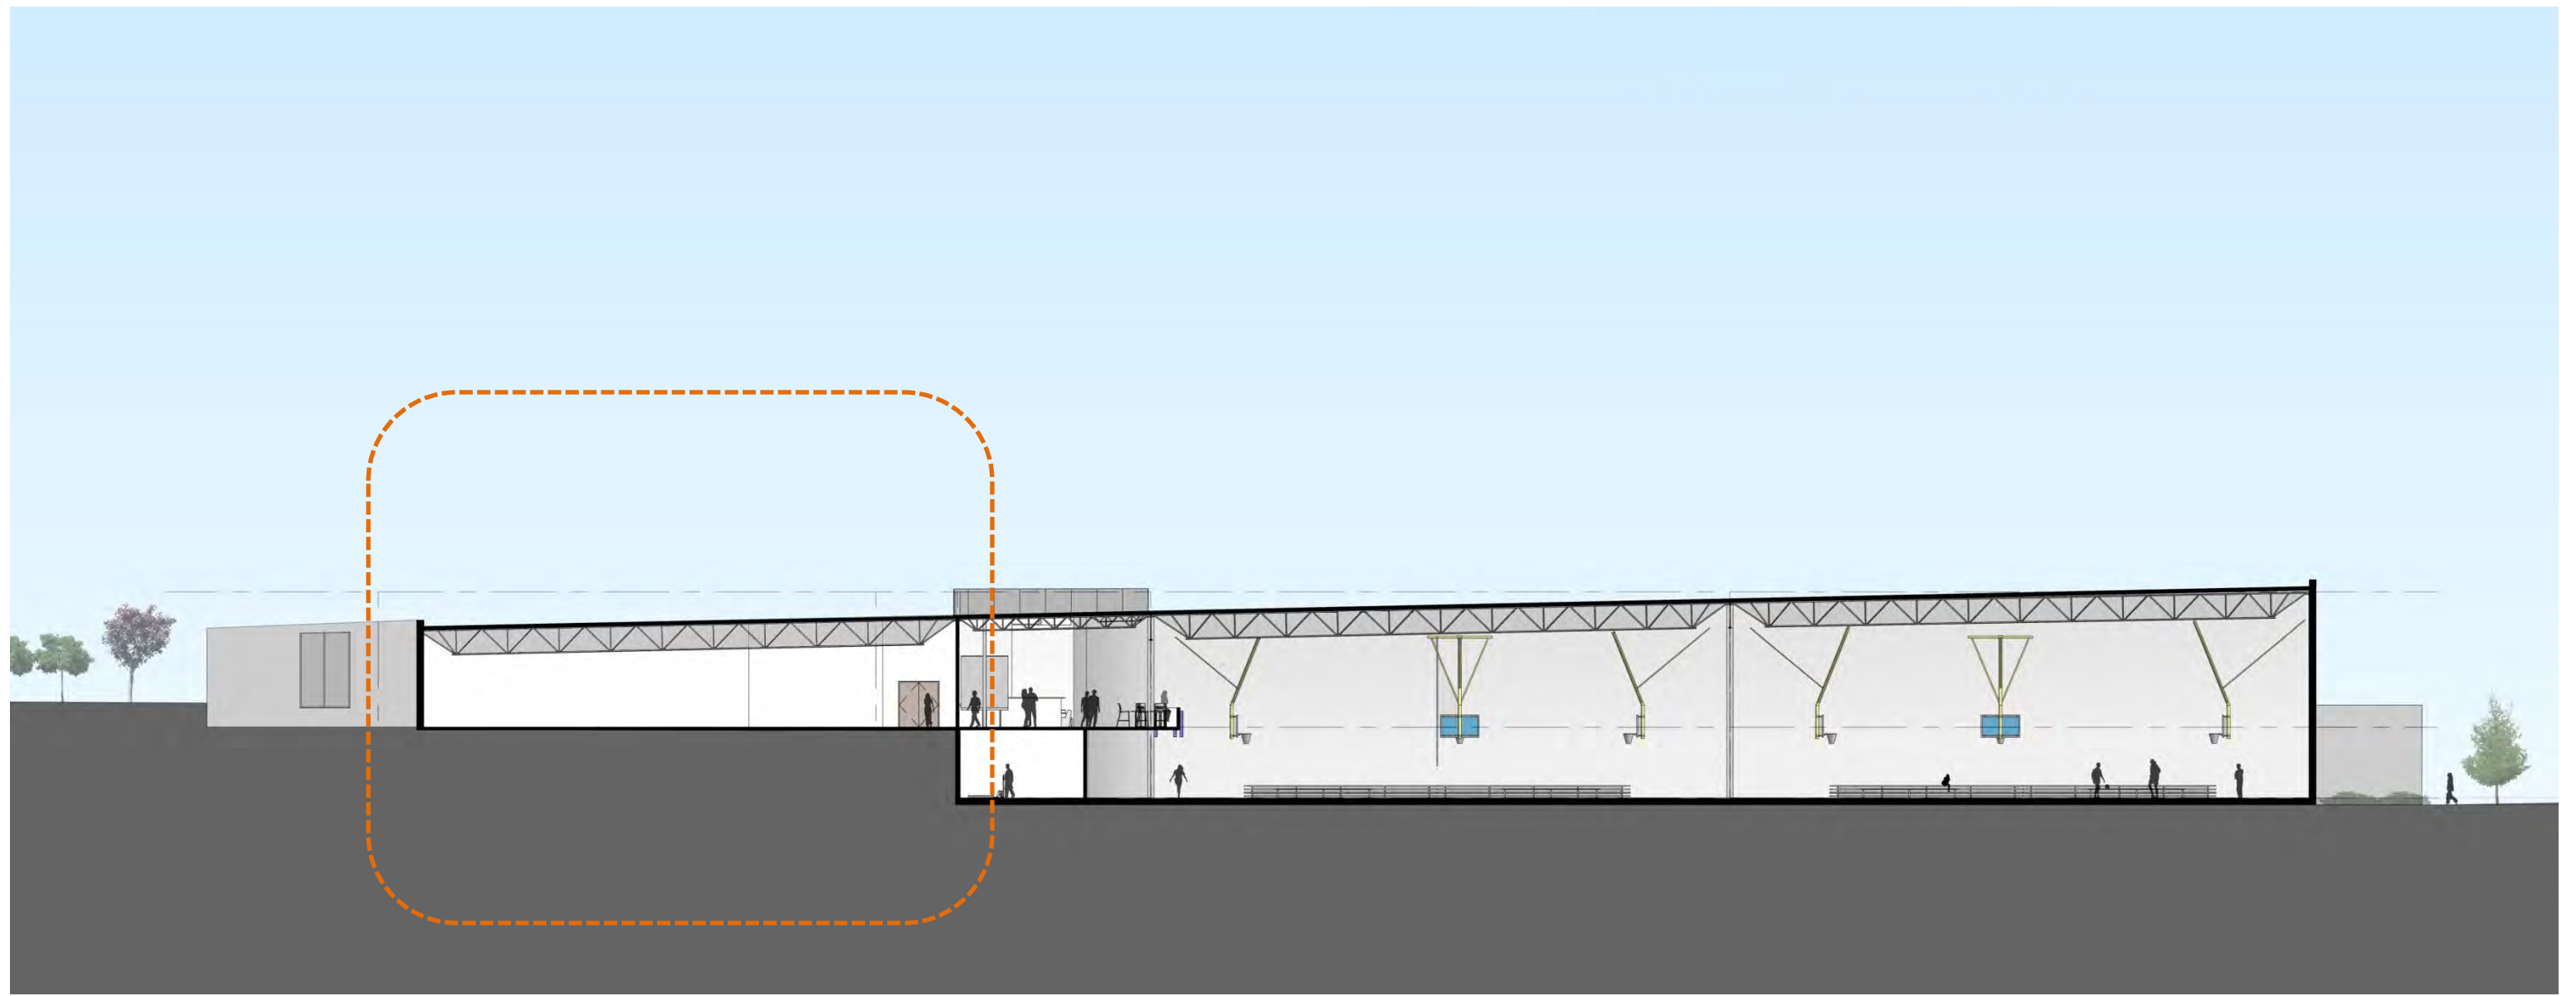


SECTION THROUGH LMH/WELLNESS

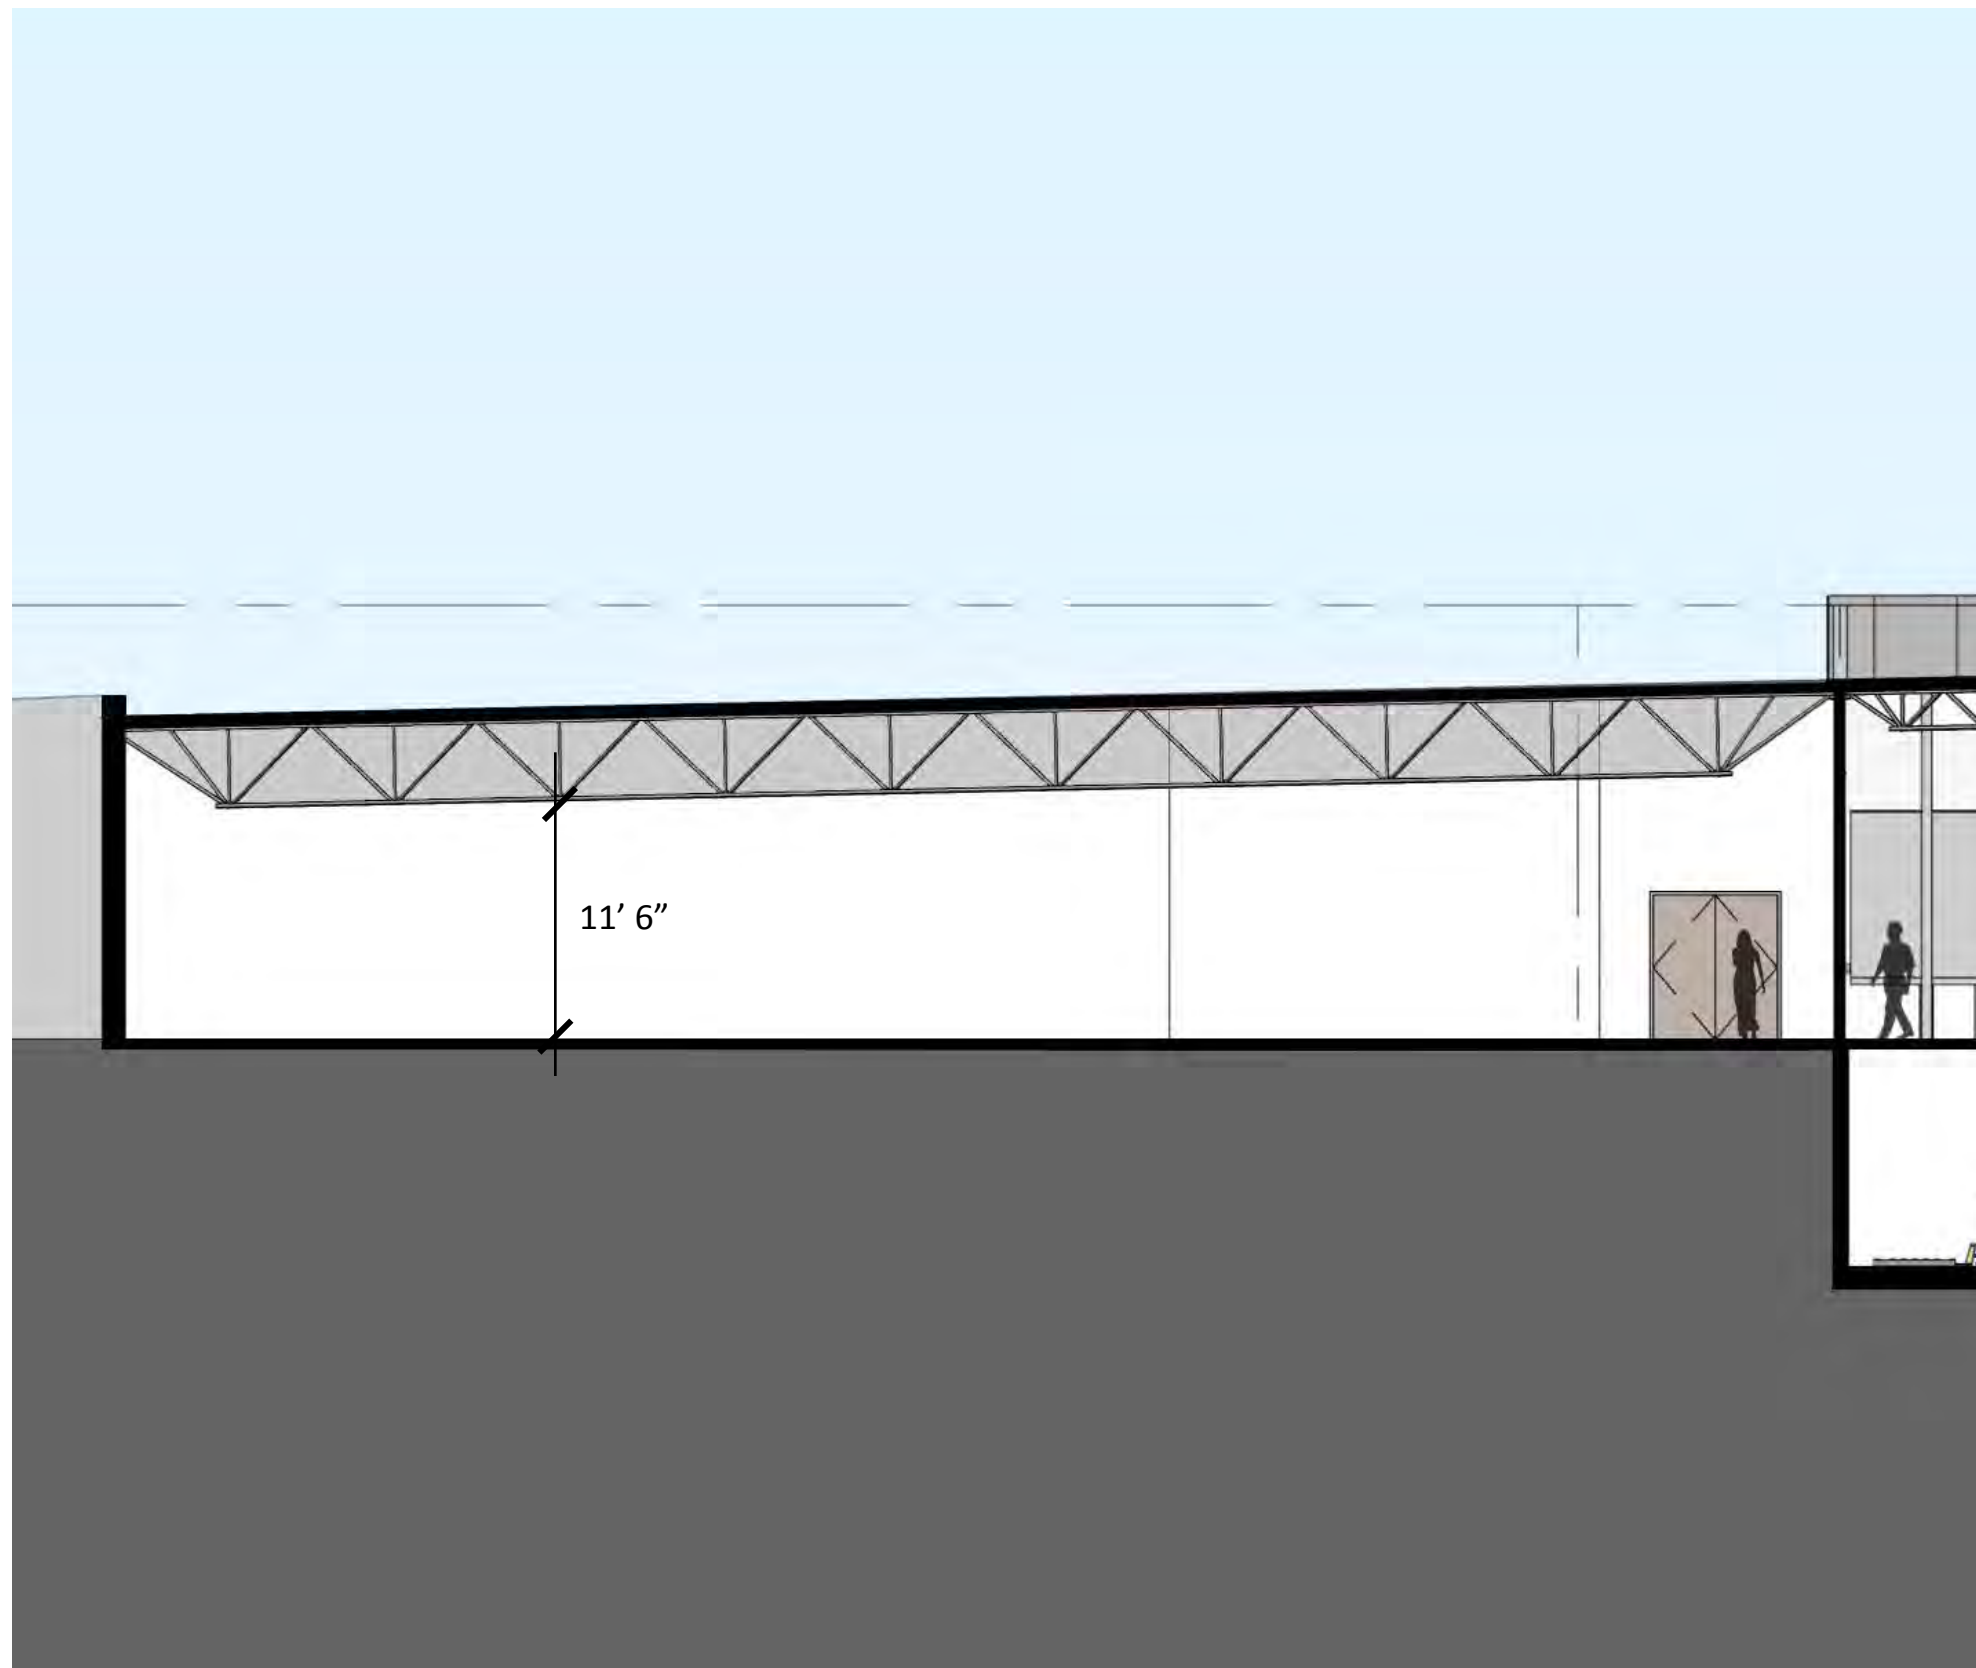

SECTION THROUGH LMH / WELLNESS

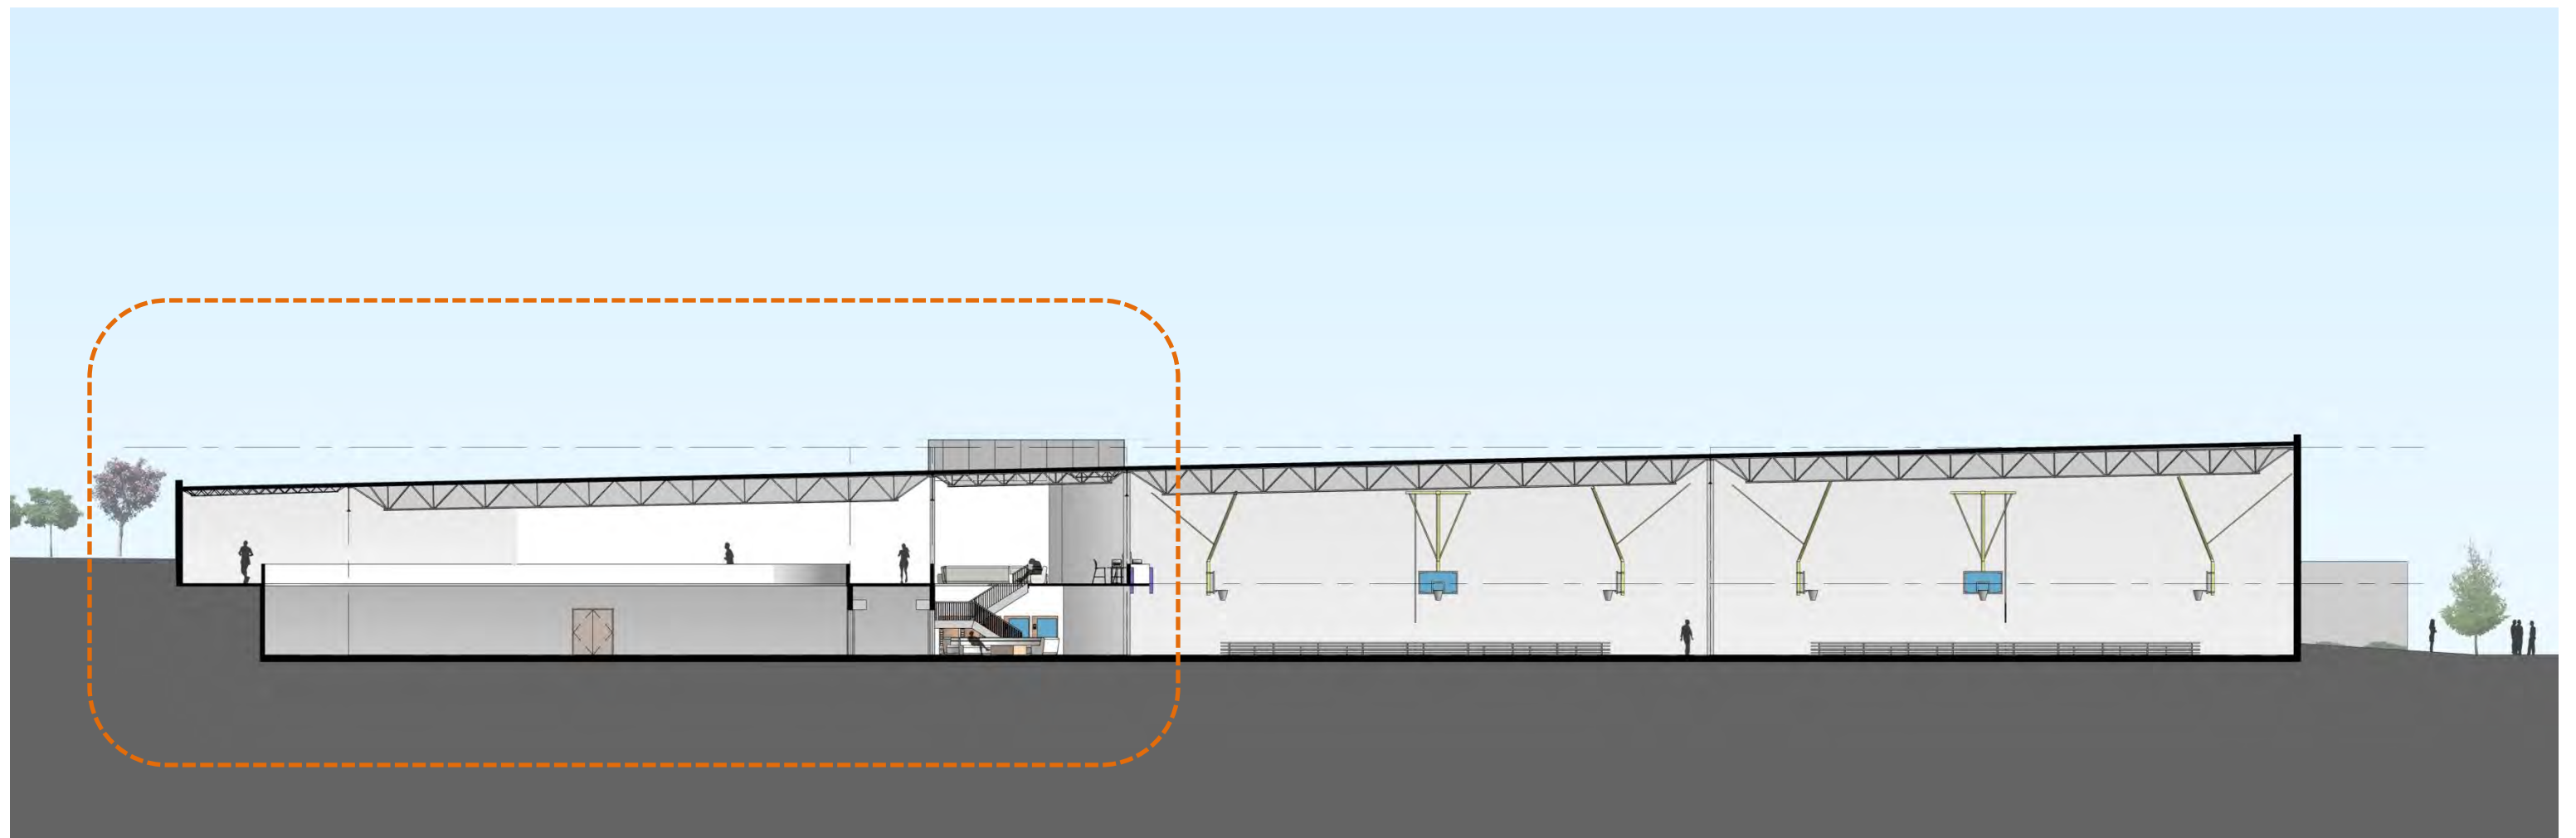


SECTION THROUGH TURF AREA

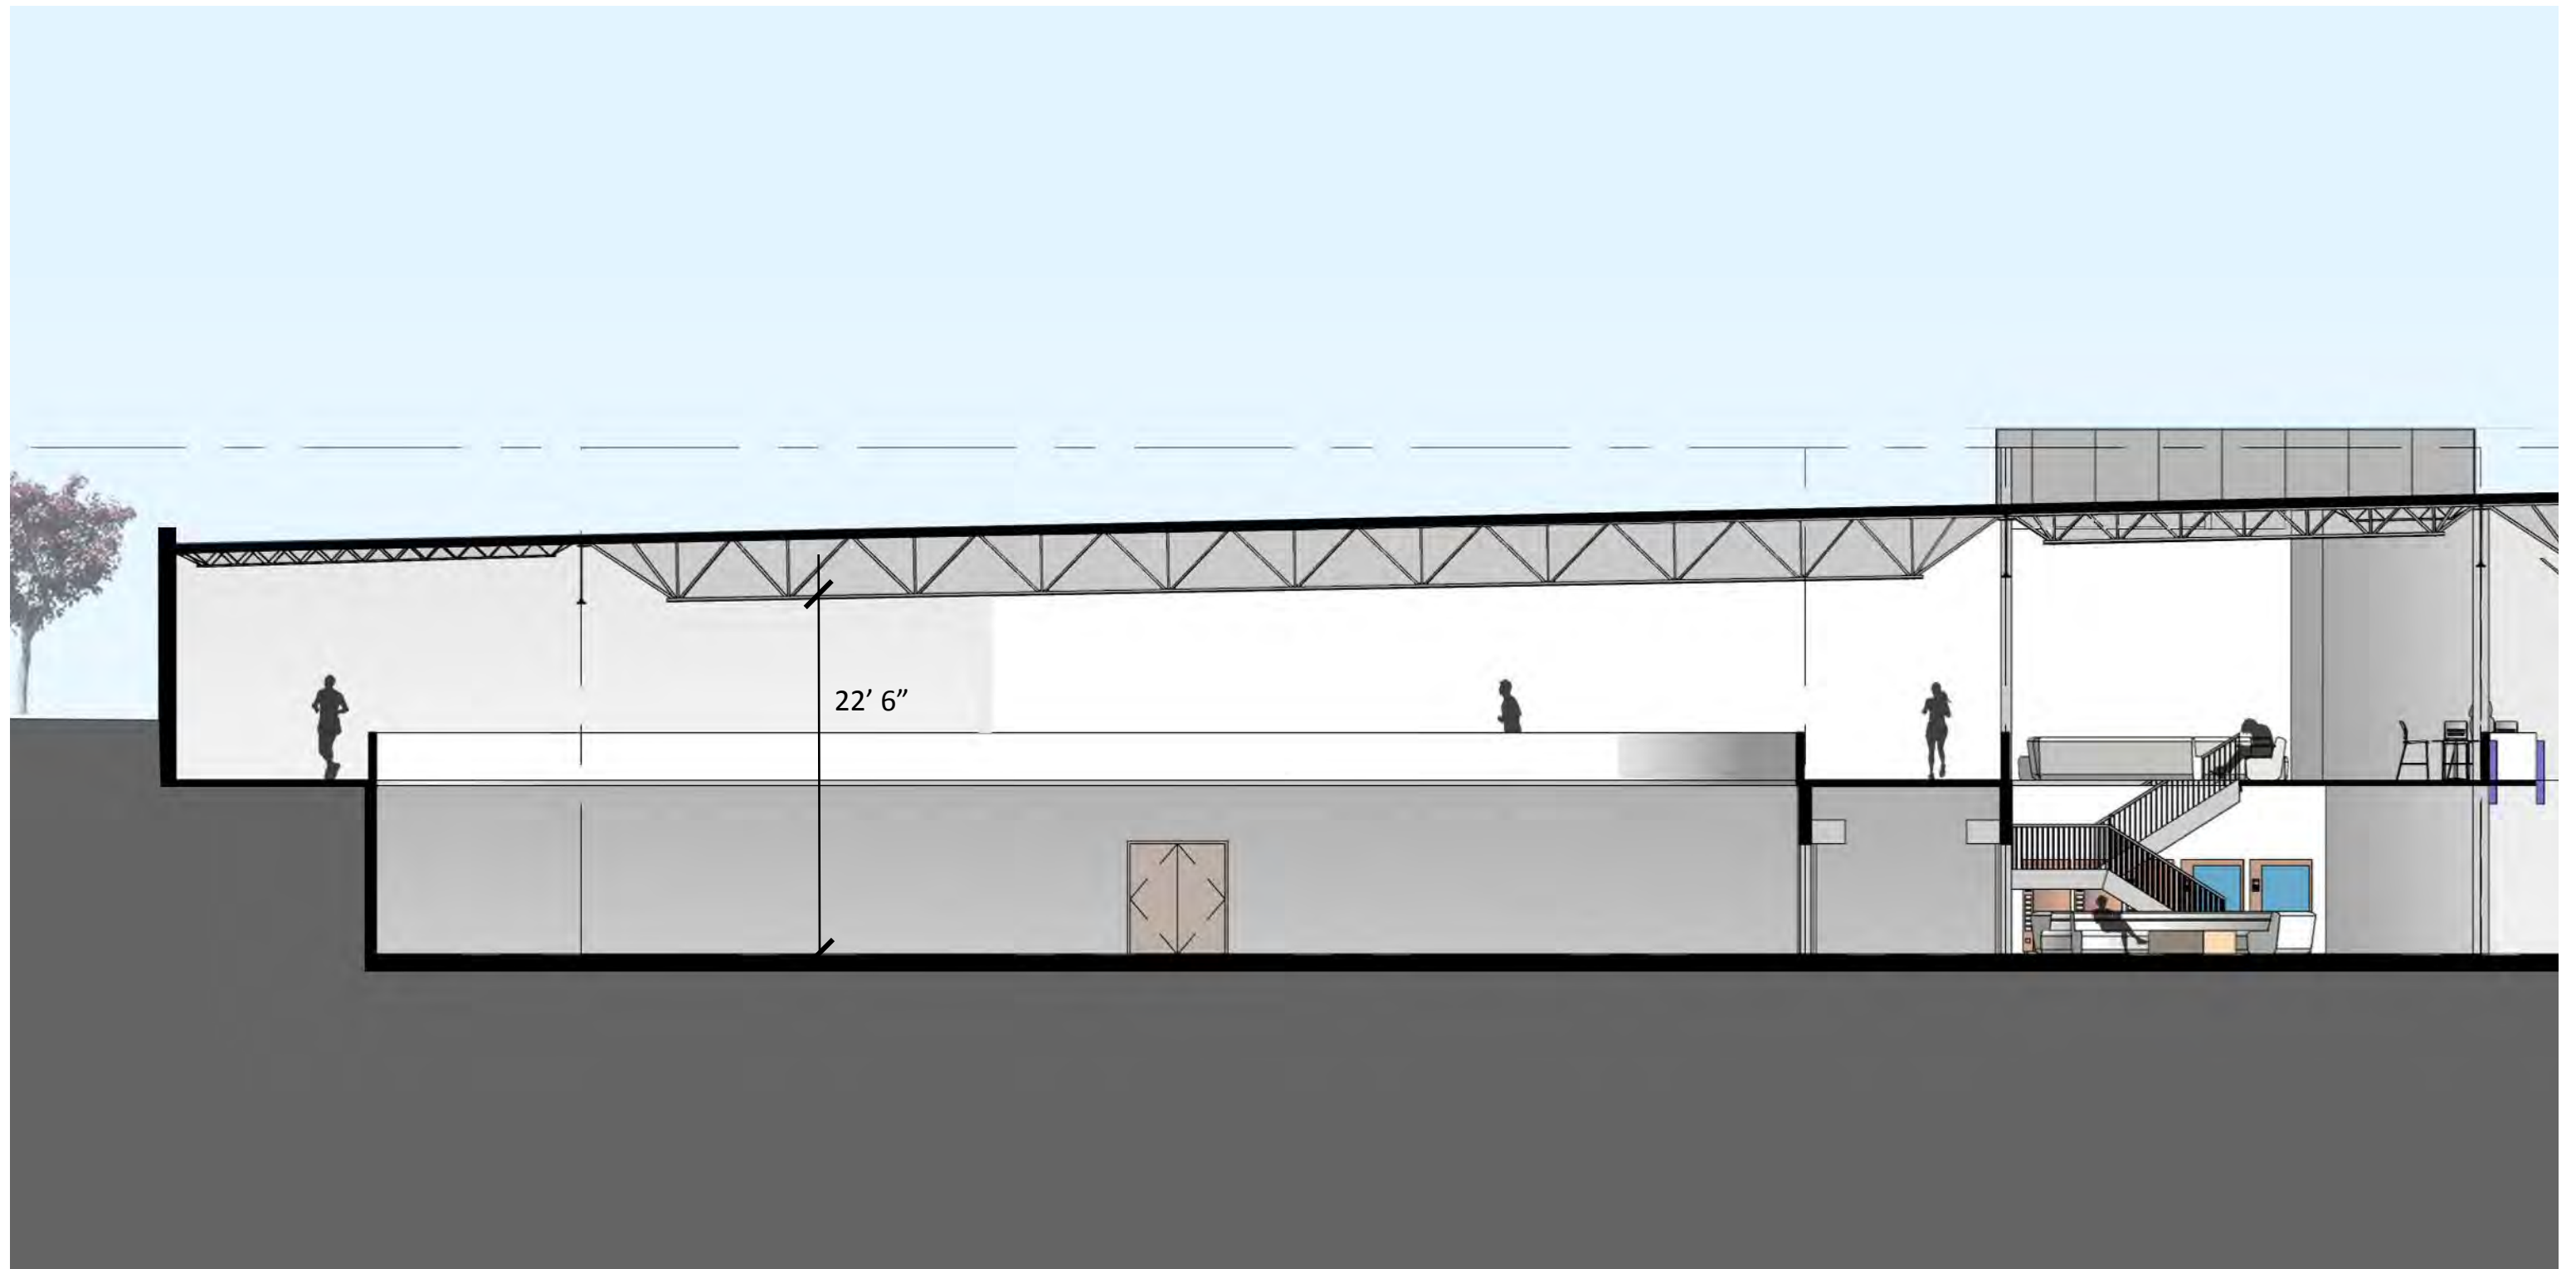


SECTION THROUGH TURF AREA

FIELDHOUSE COURT LAYOUTS


FIELDHOUSE COURT LAYOUTS

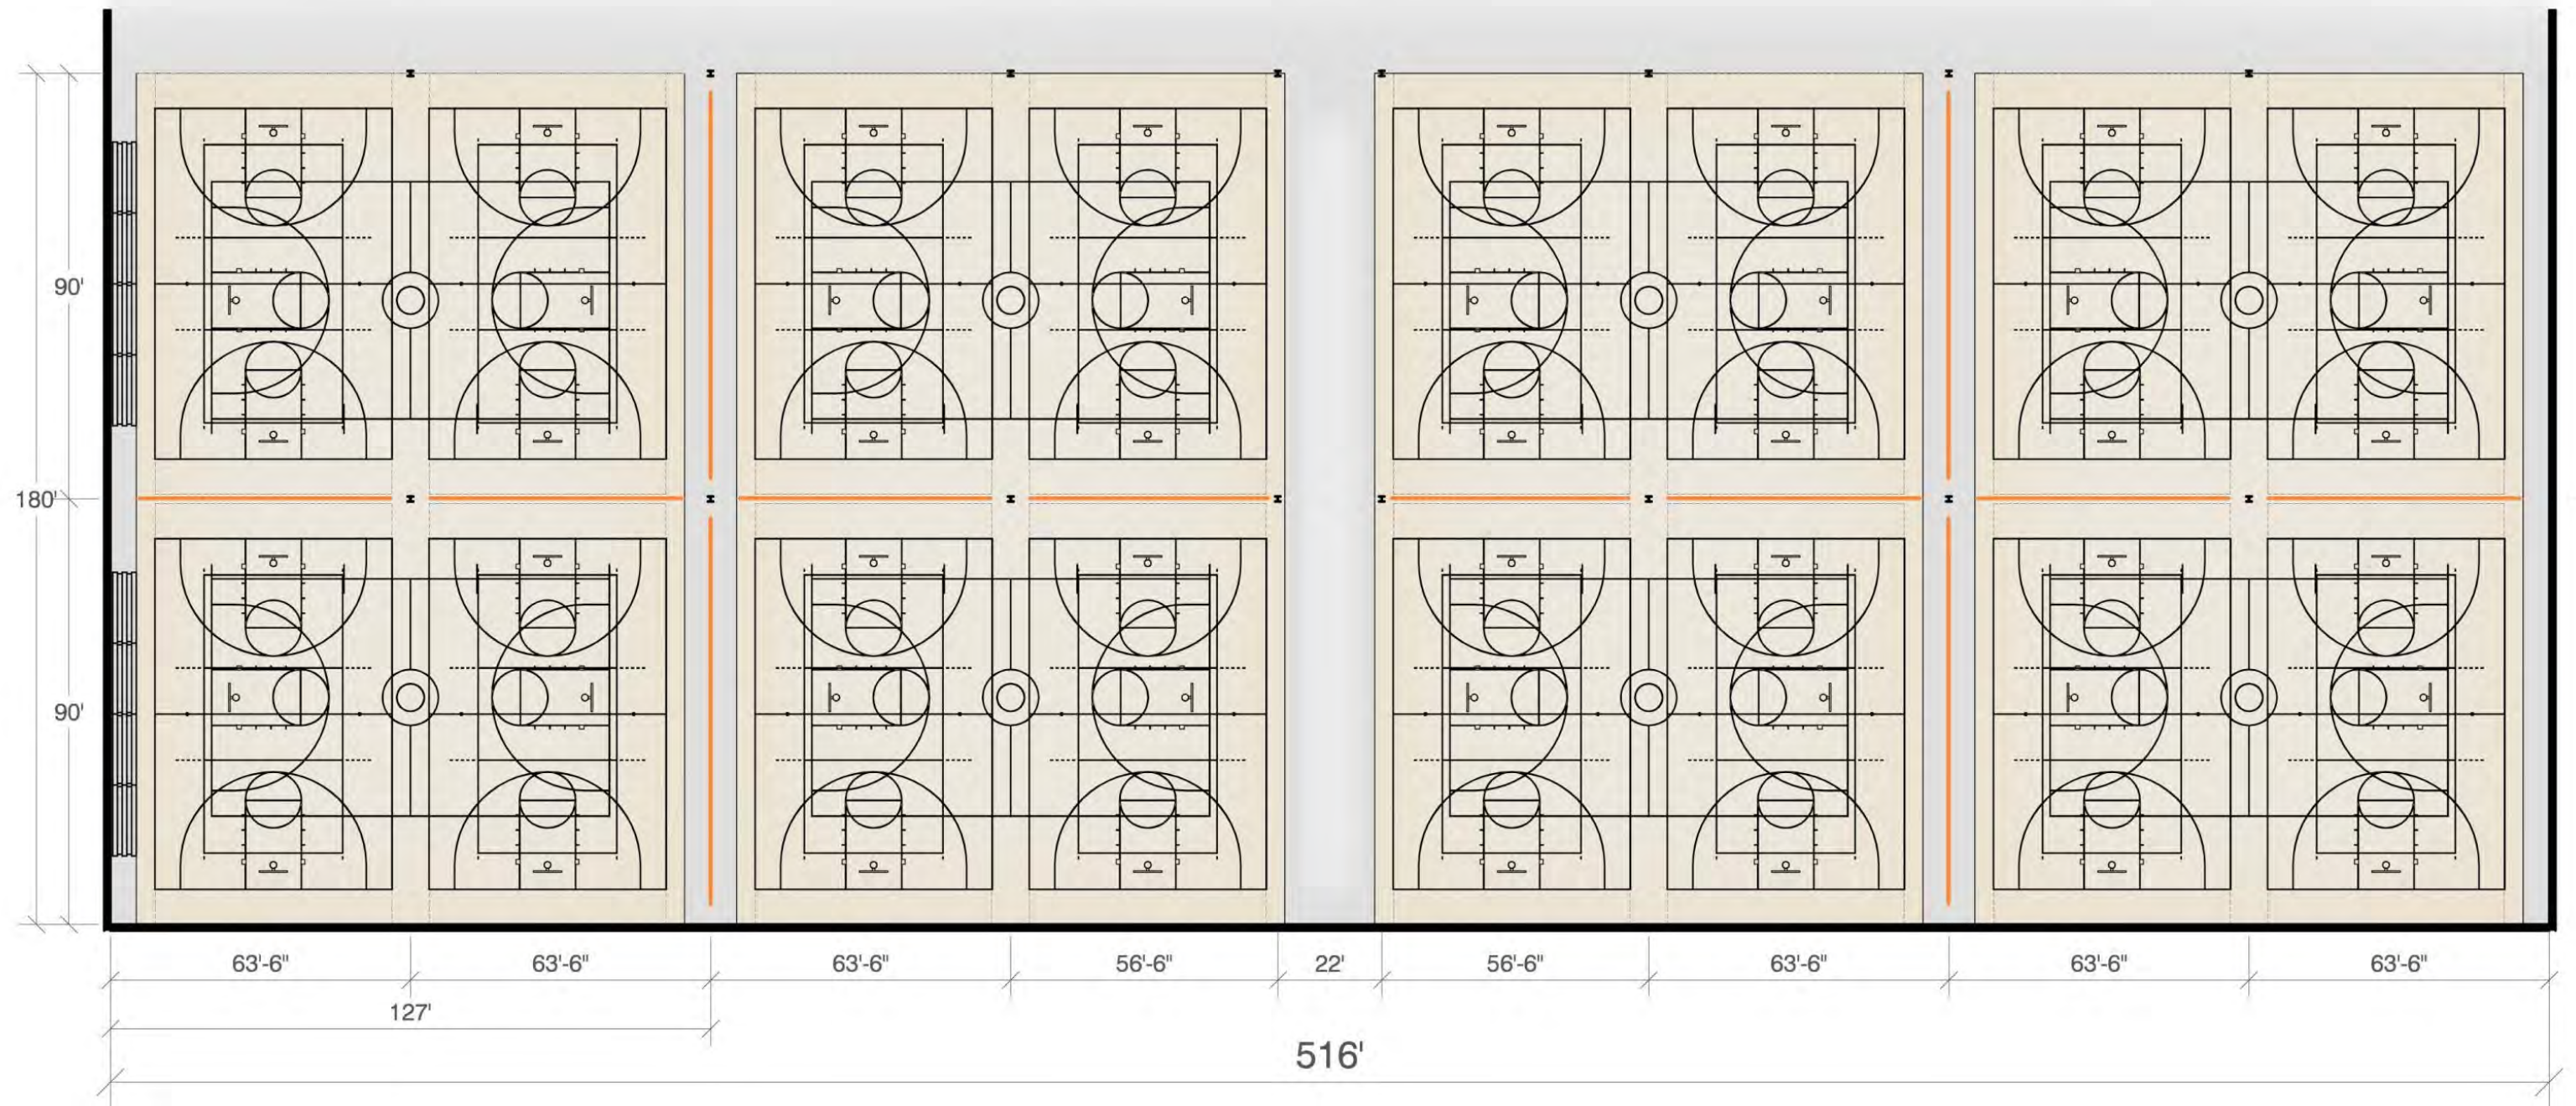


FIELDHOUSE COURT LAYOUTS

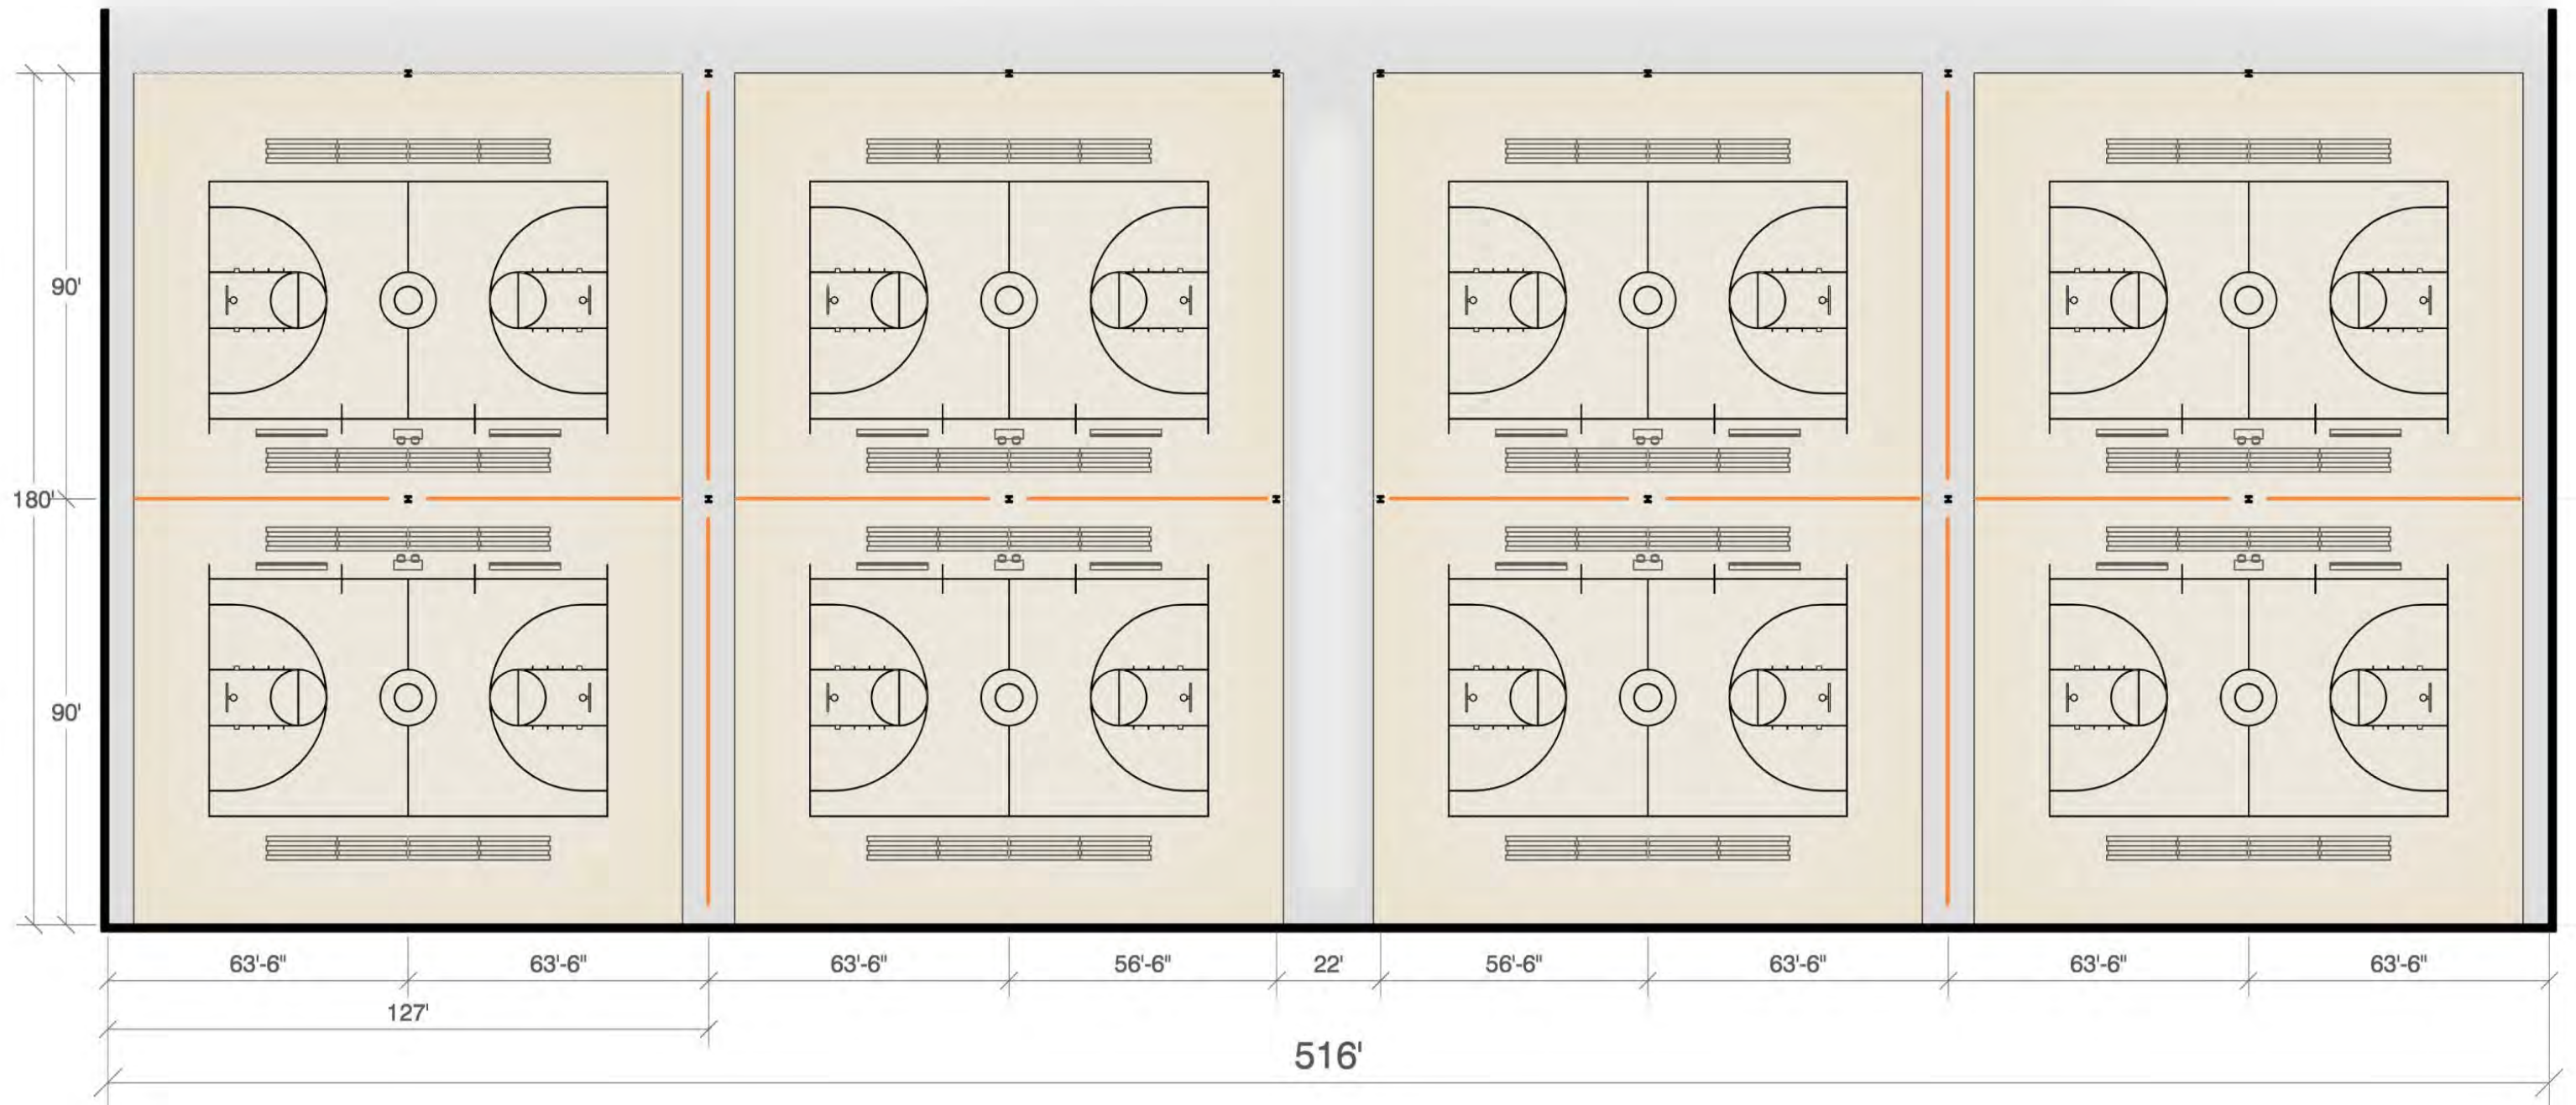


FIELDHOUSE COURT LAYOUTS

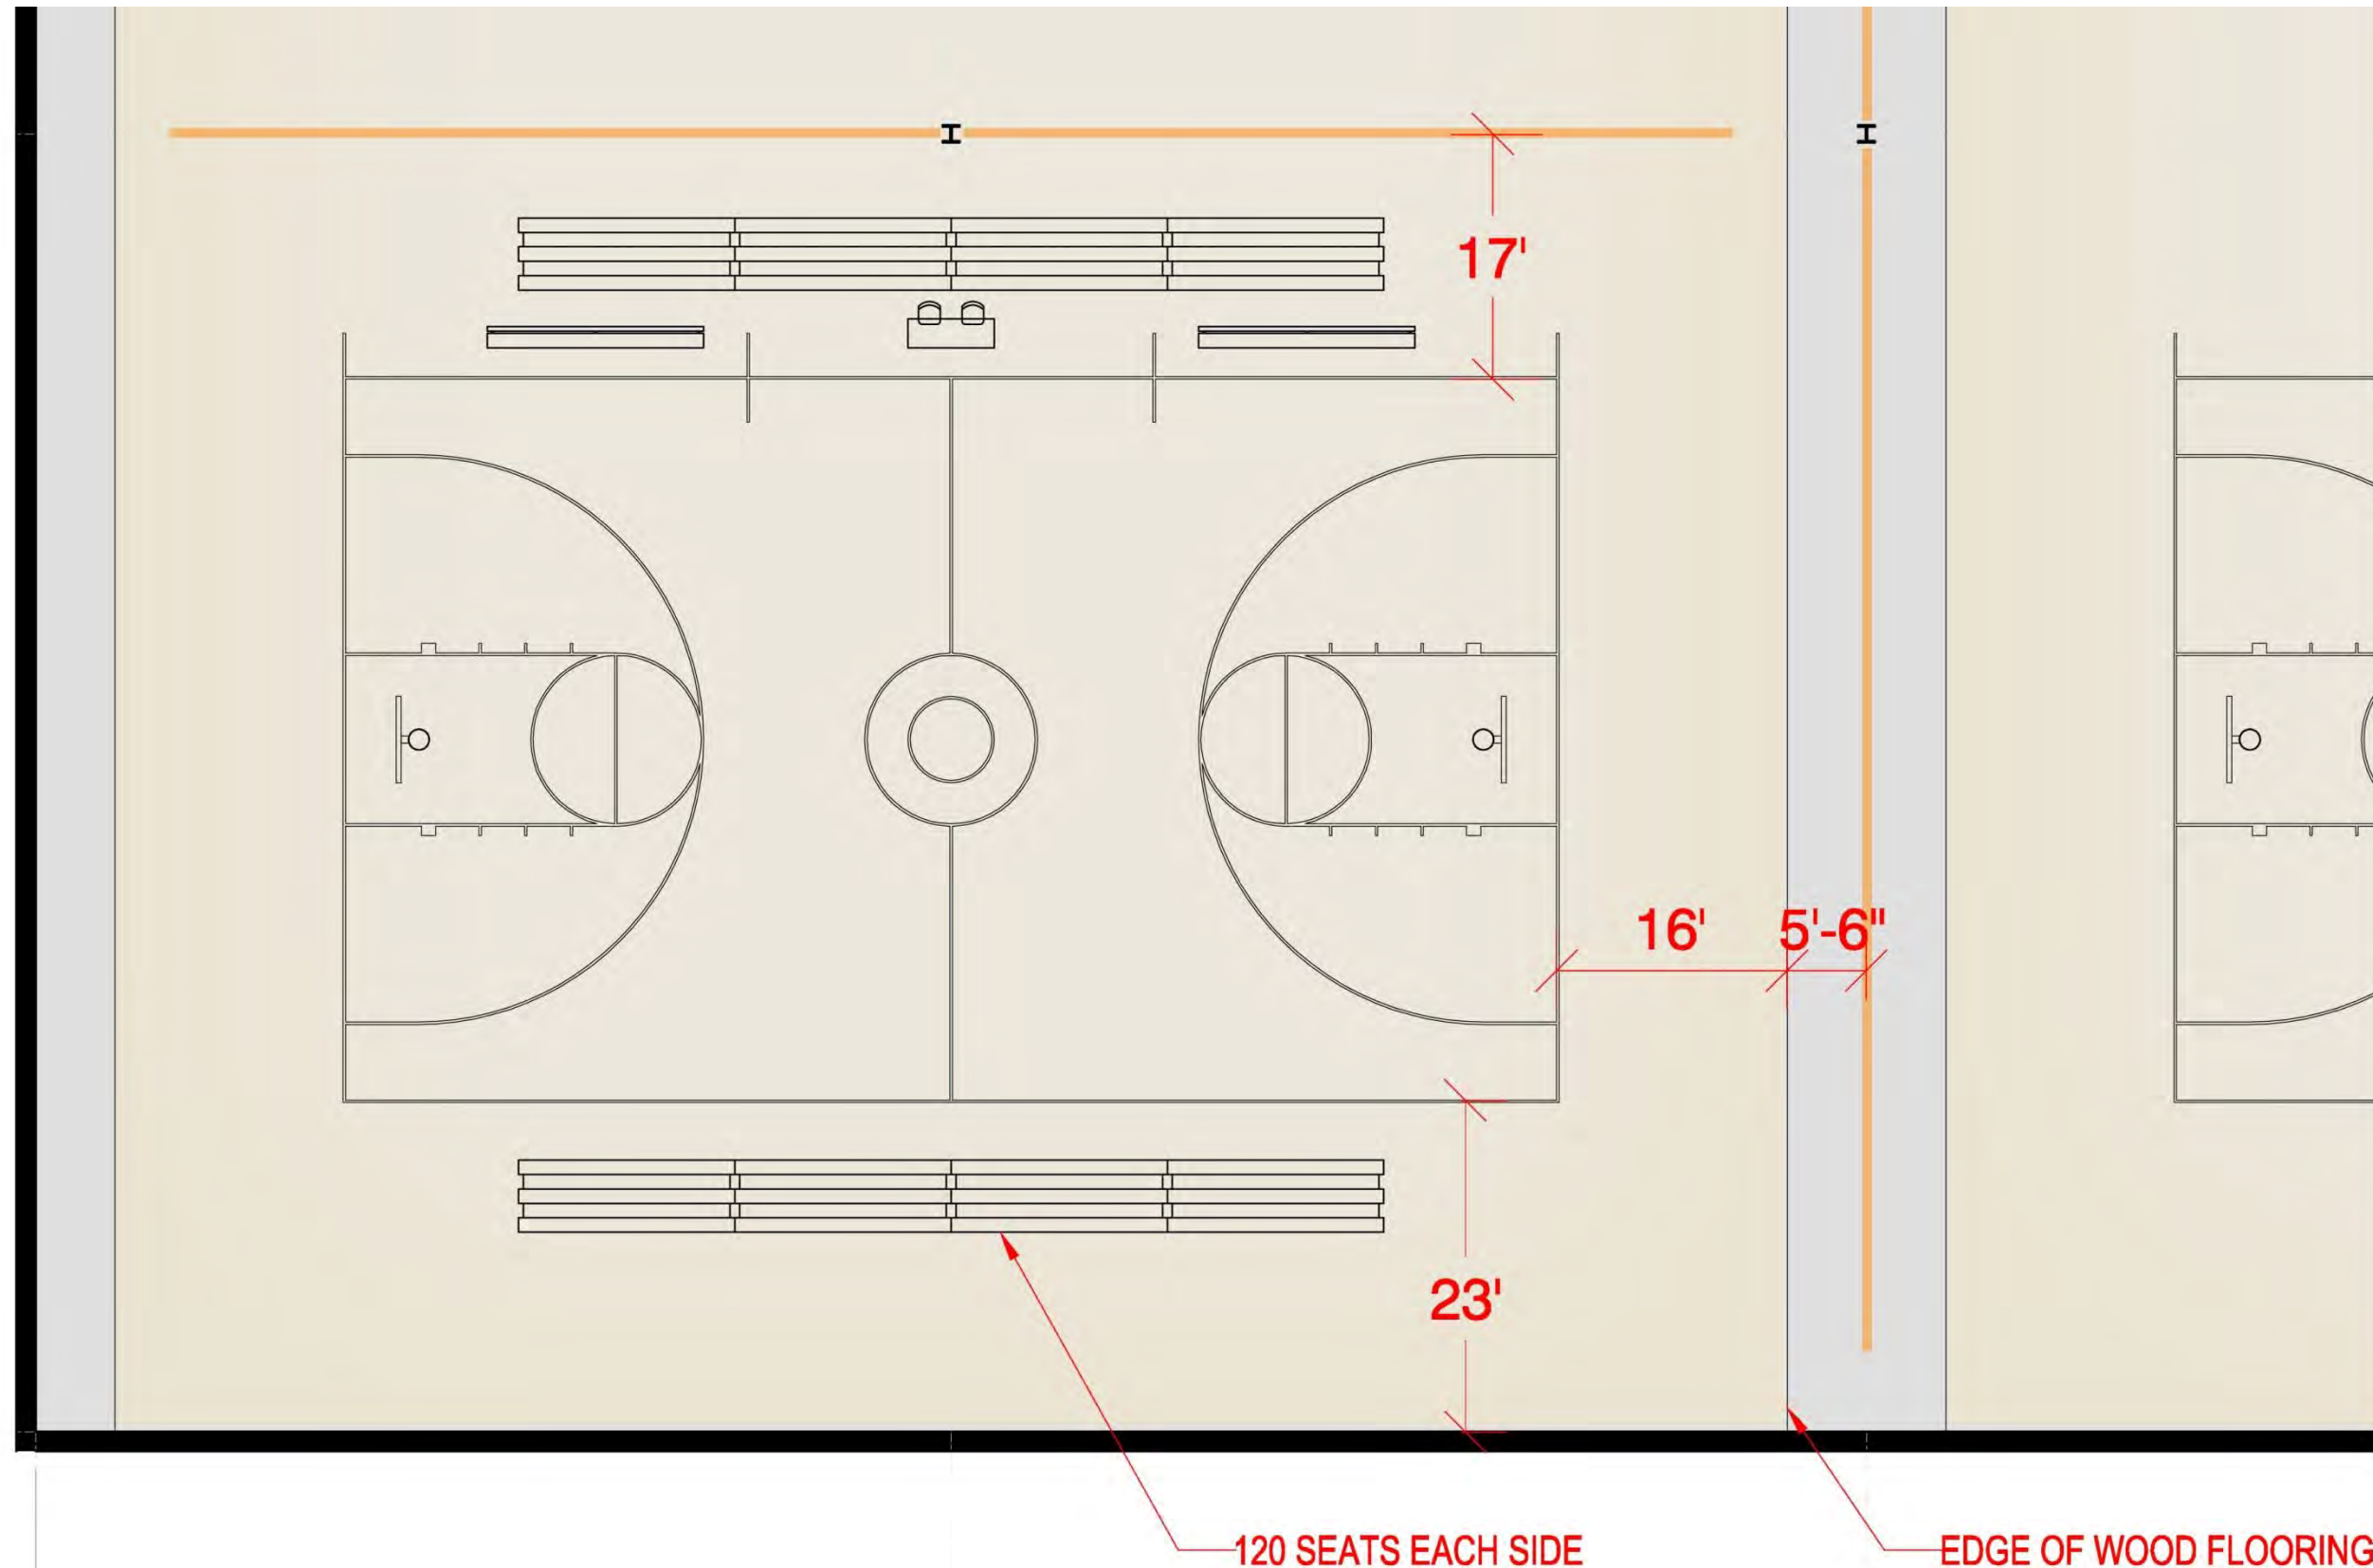


FIELDHOUSE COURT LAYOUTS

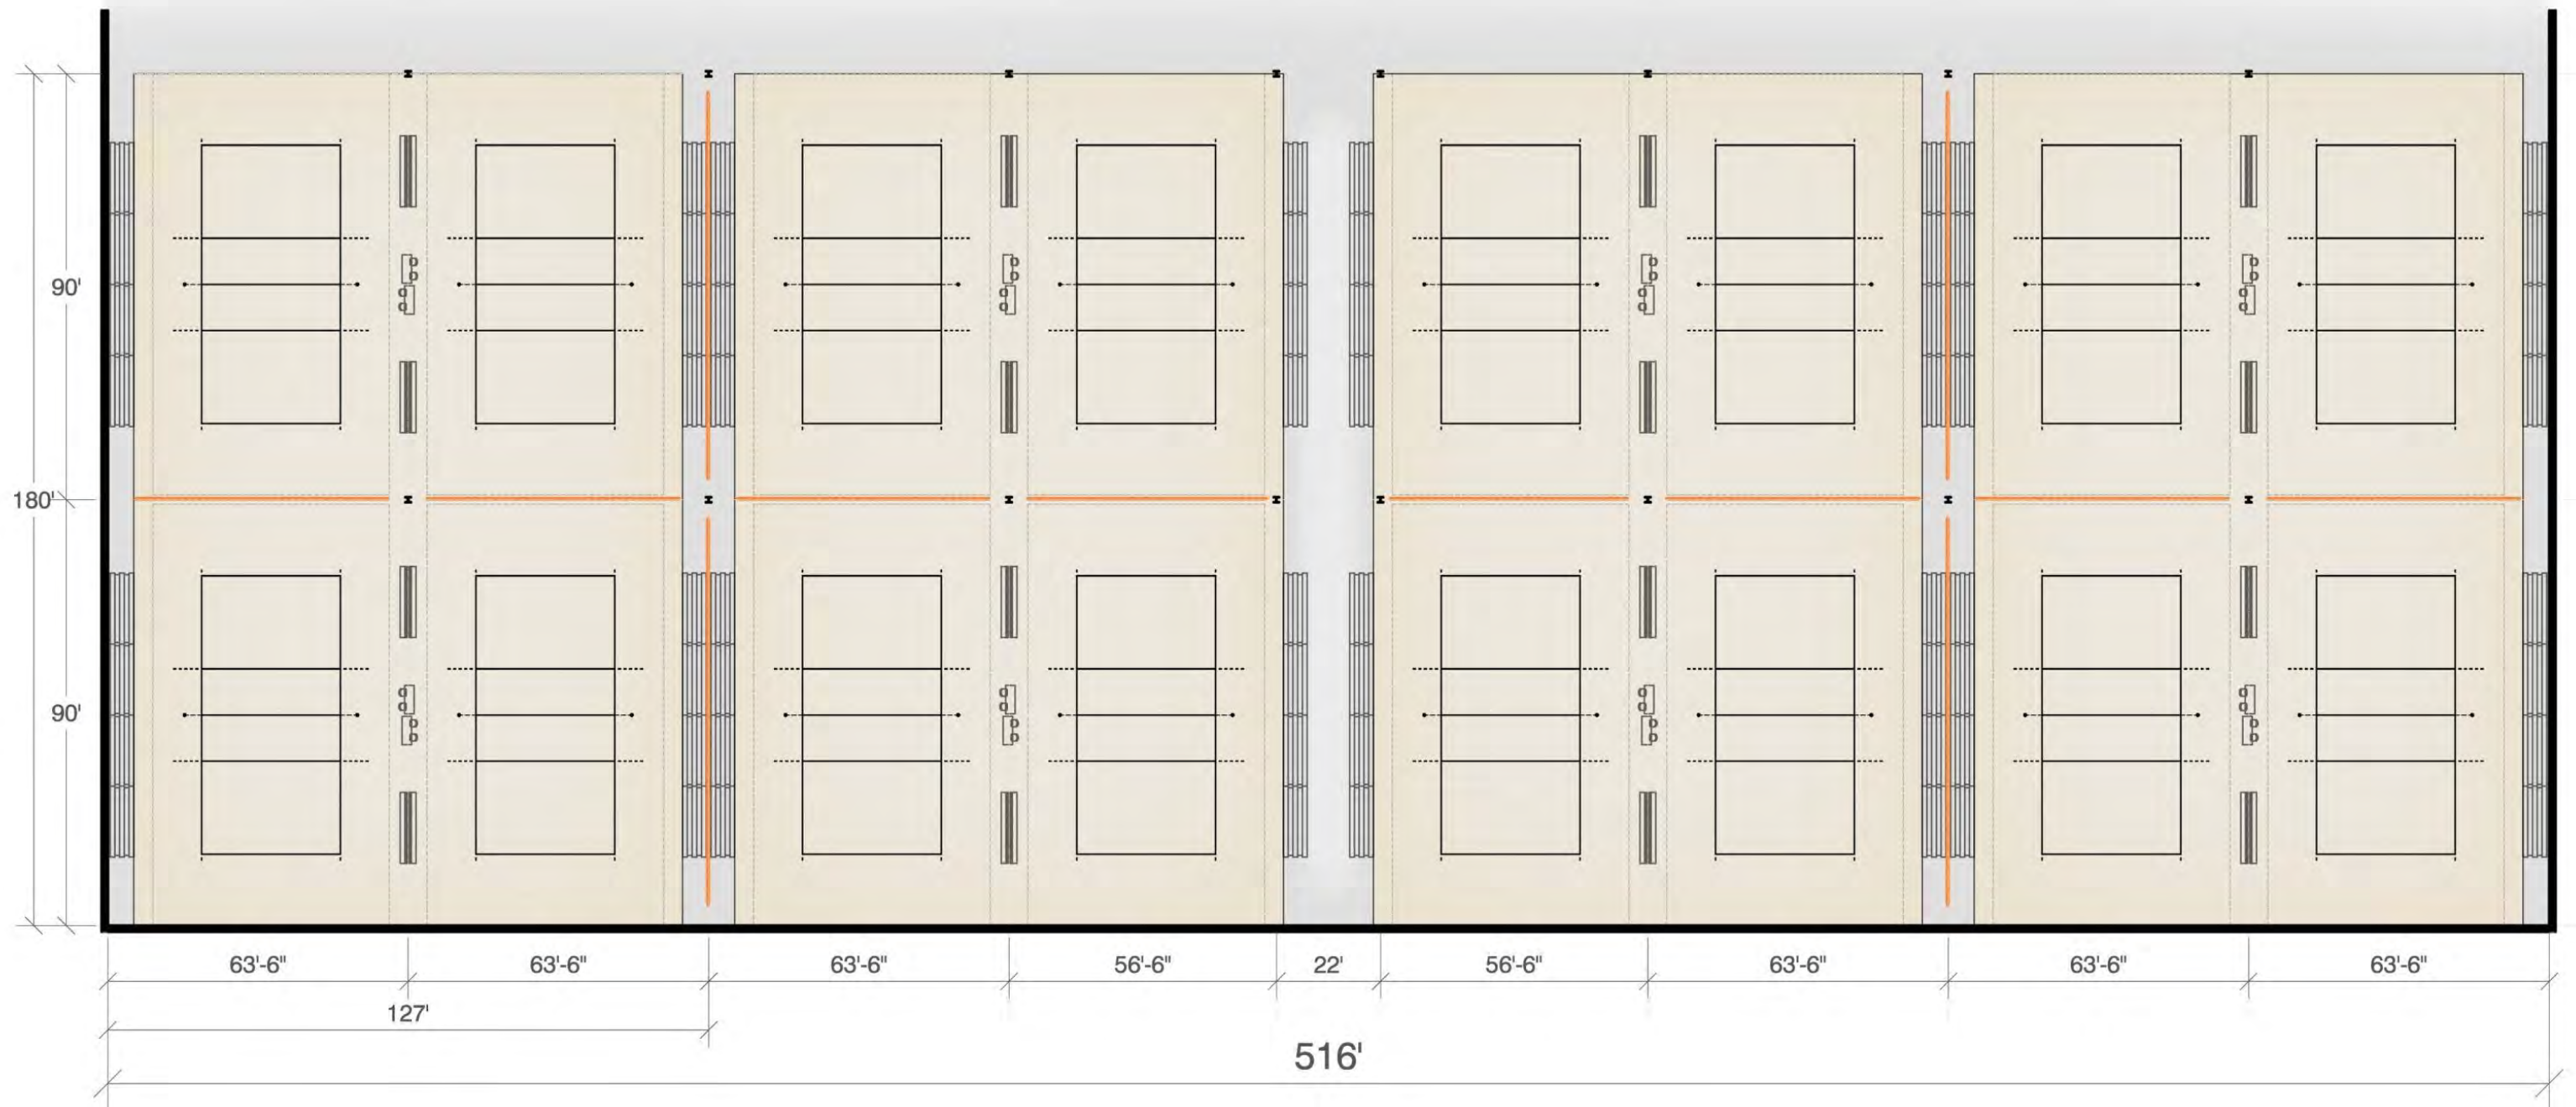


FIELDHOUSE COURT LAYOUTS

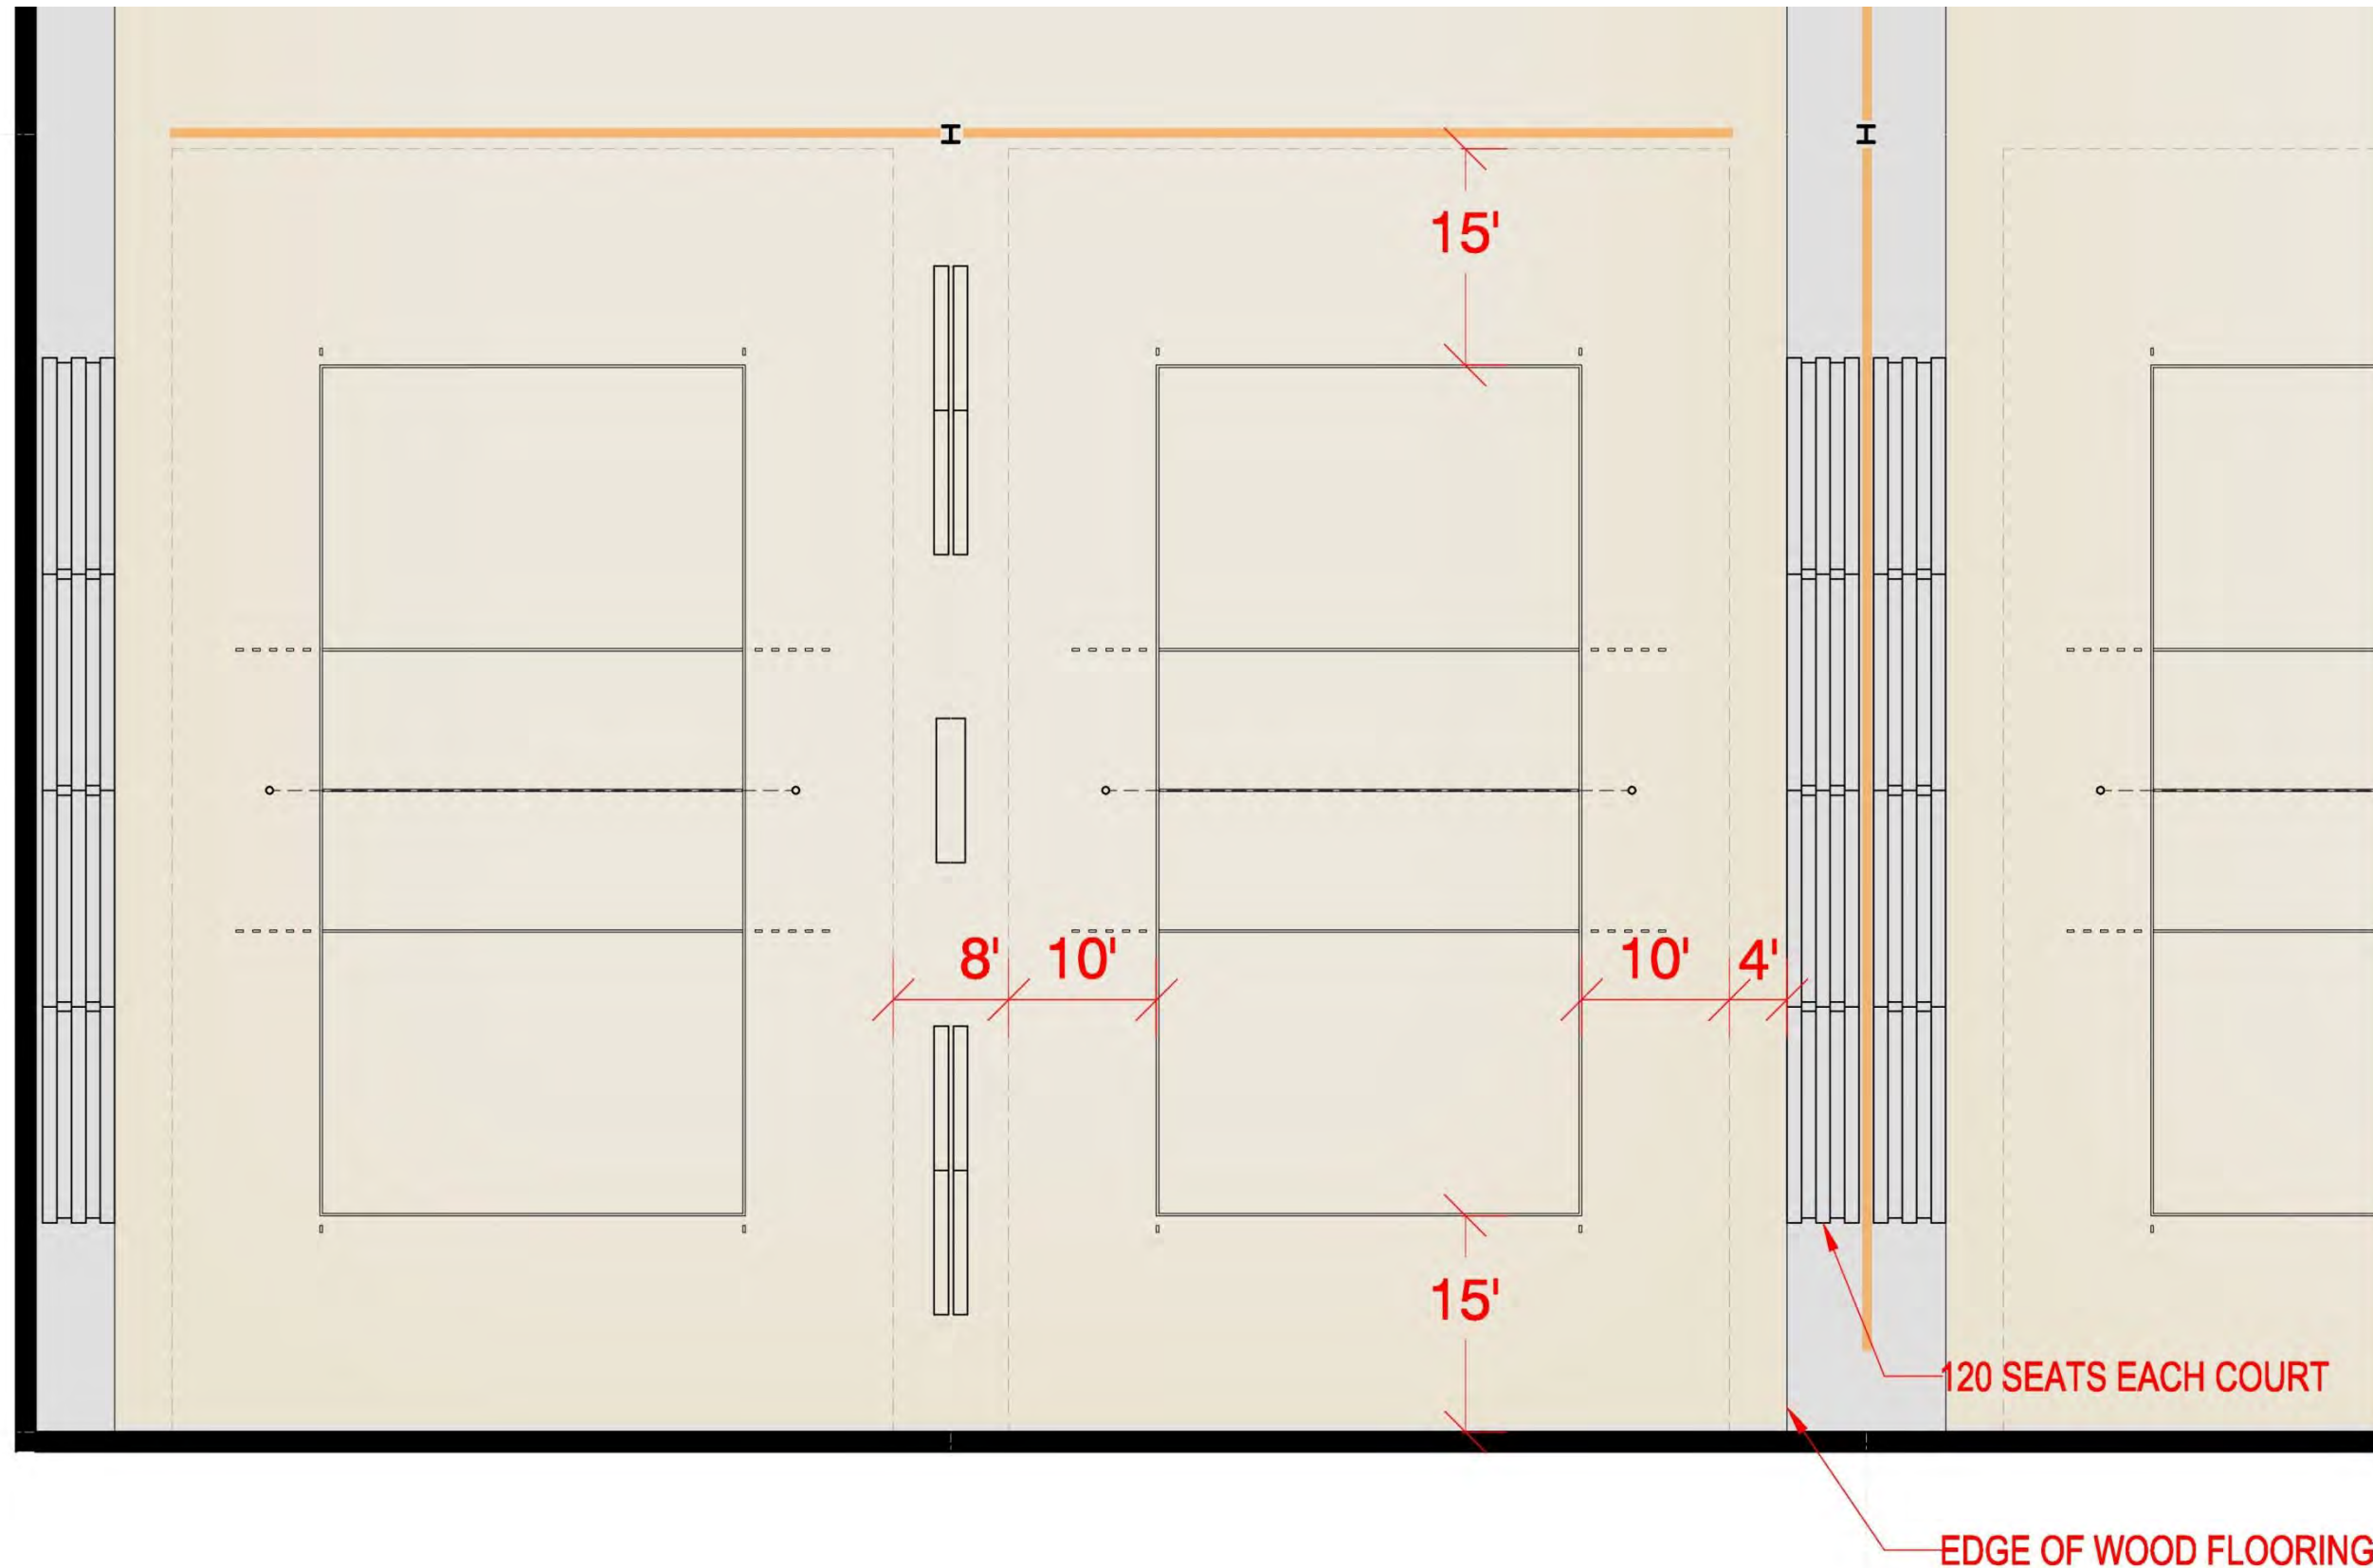

FIELDHOUSE COURT LAYOUTS

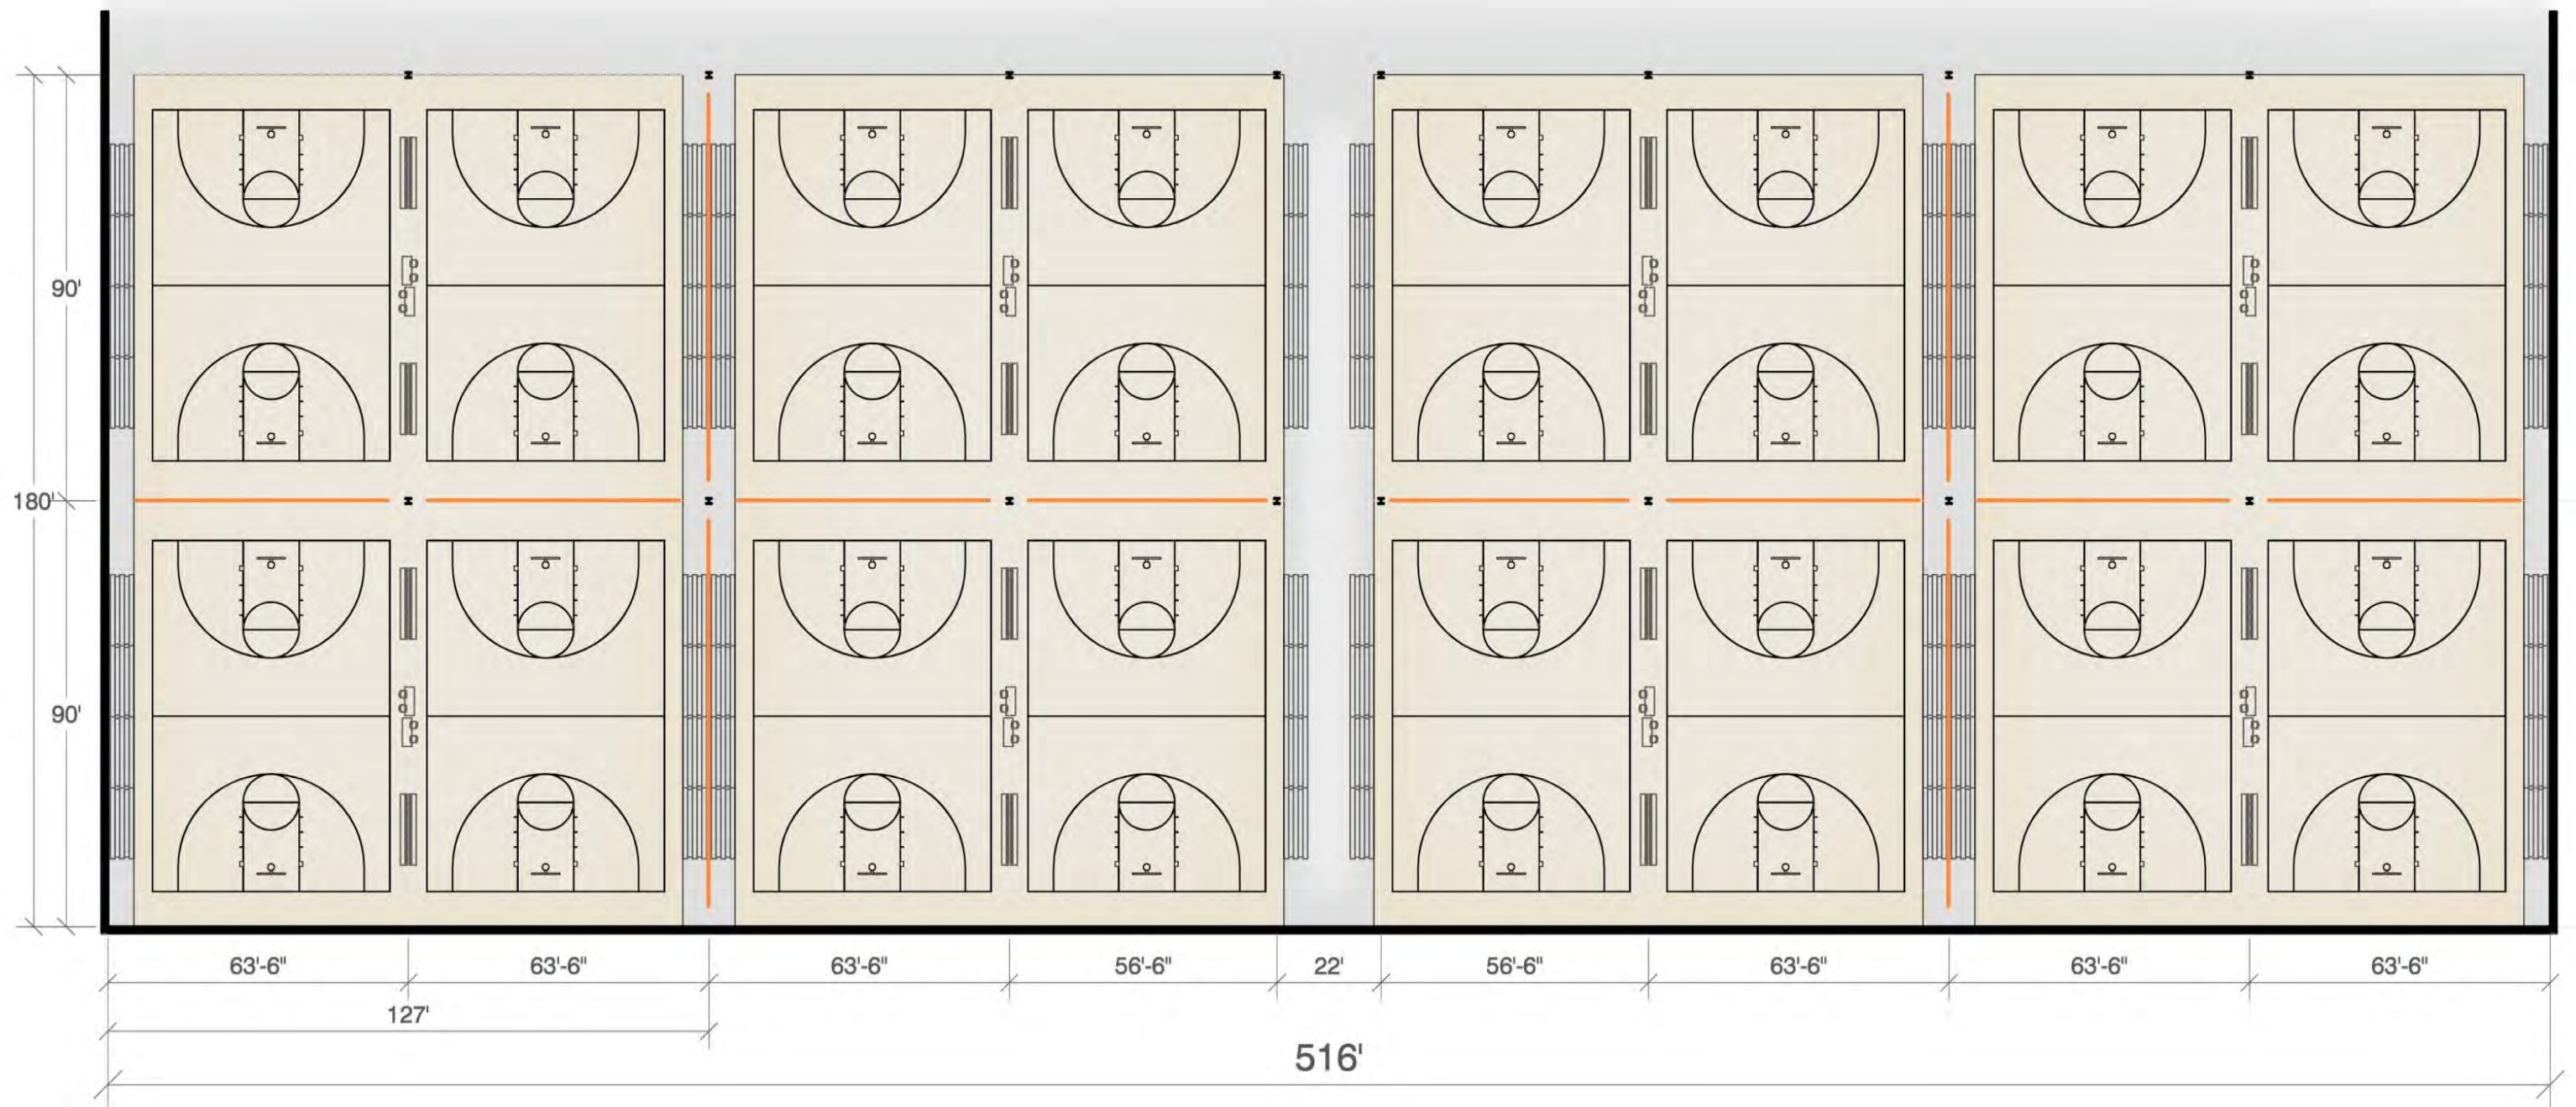


FIELDHOUSE COURT LAYOUTS

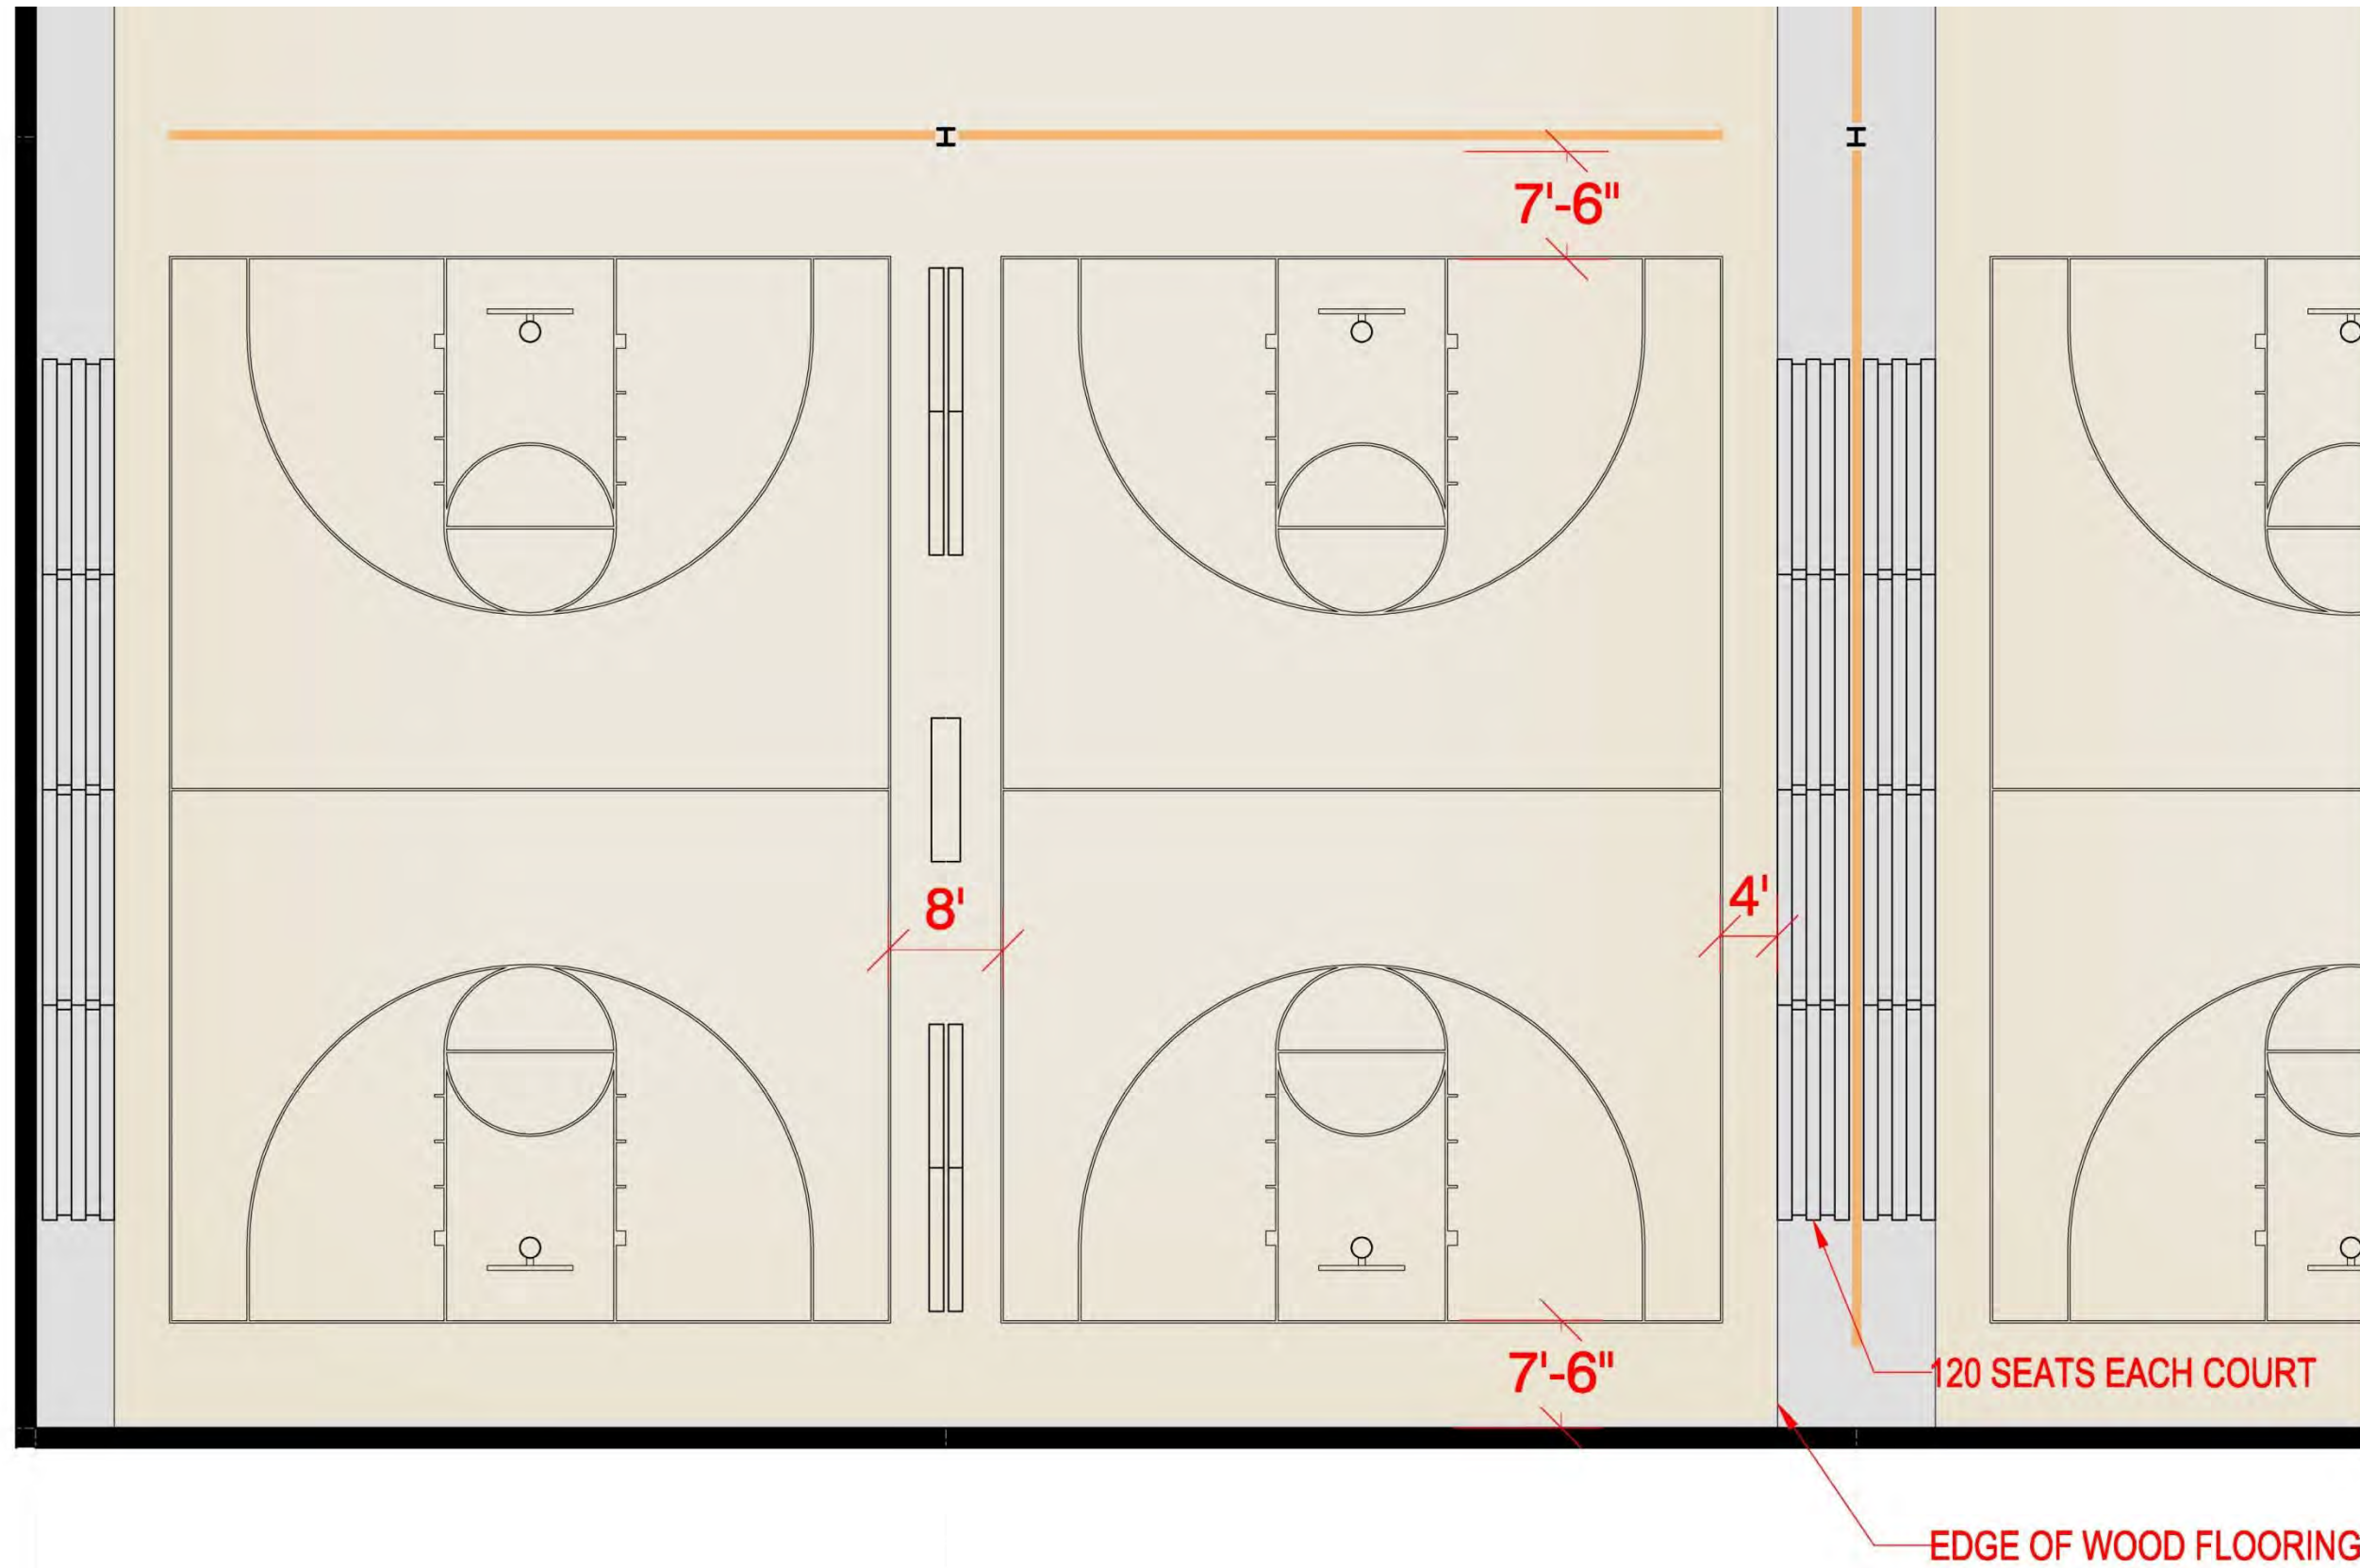


TURF AREA LAYOUTS


TURF AREA LAYOUTS

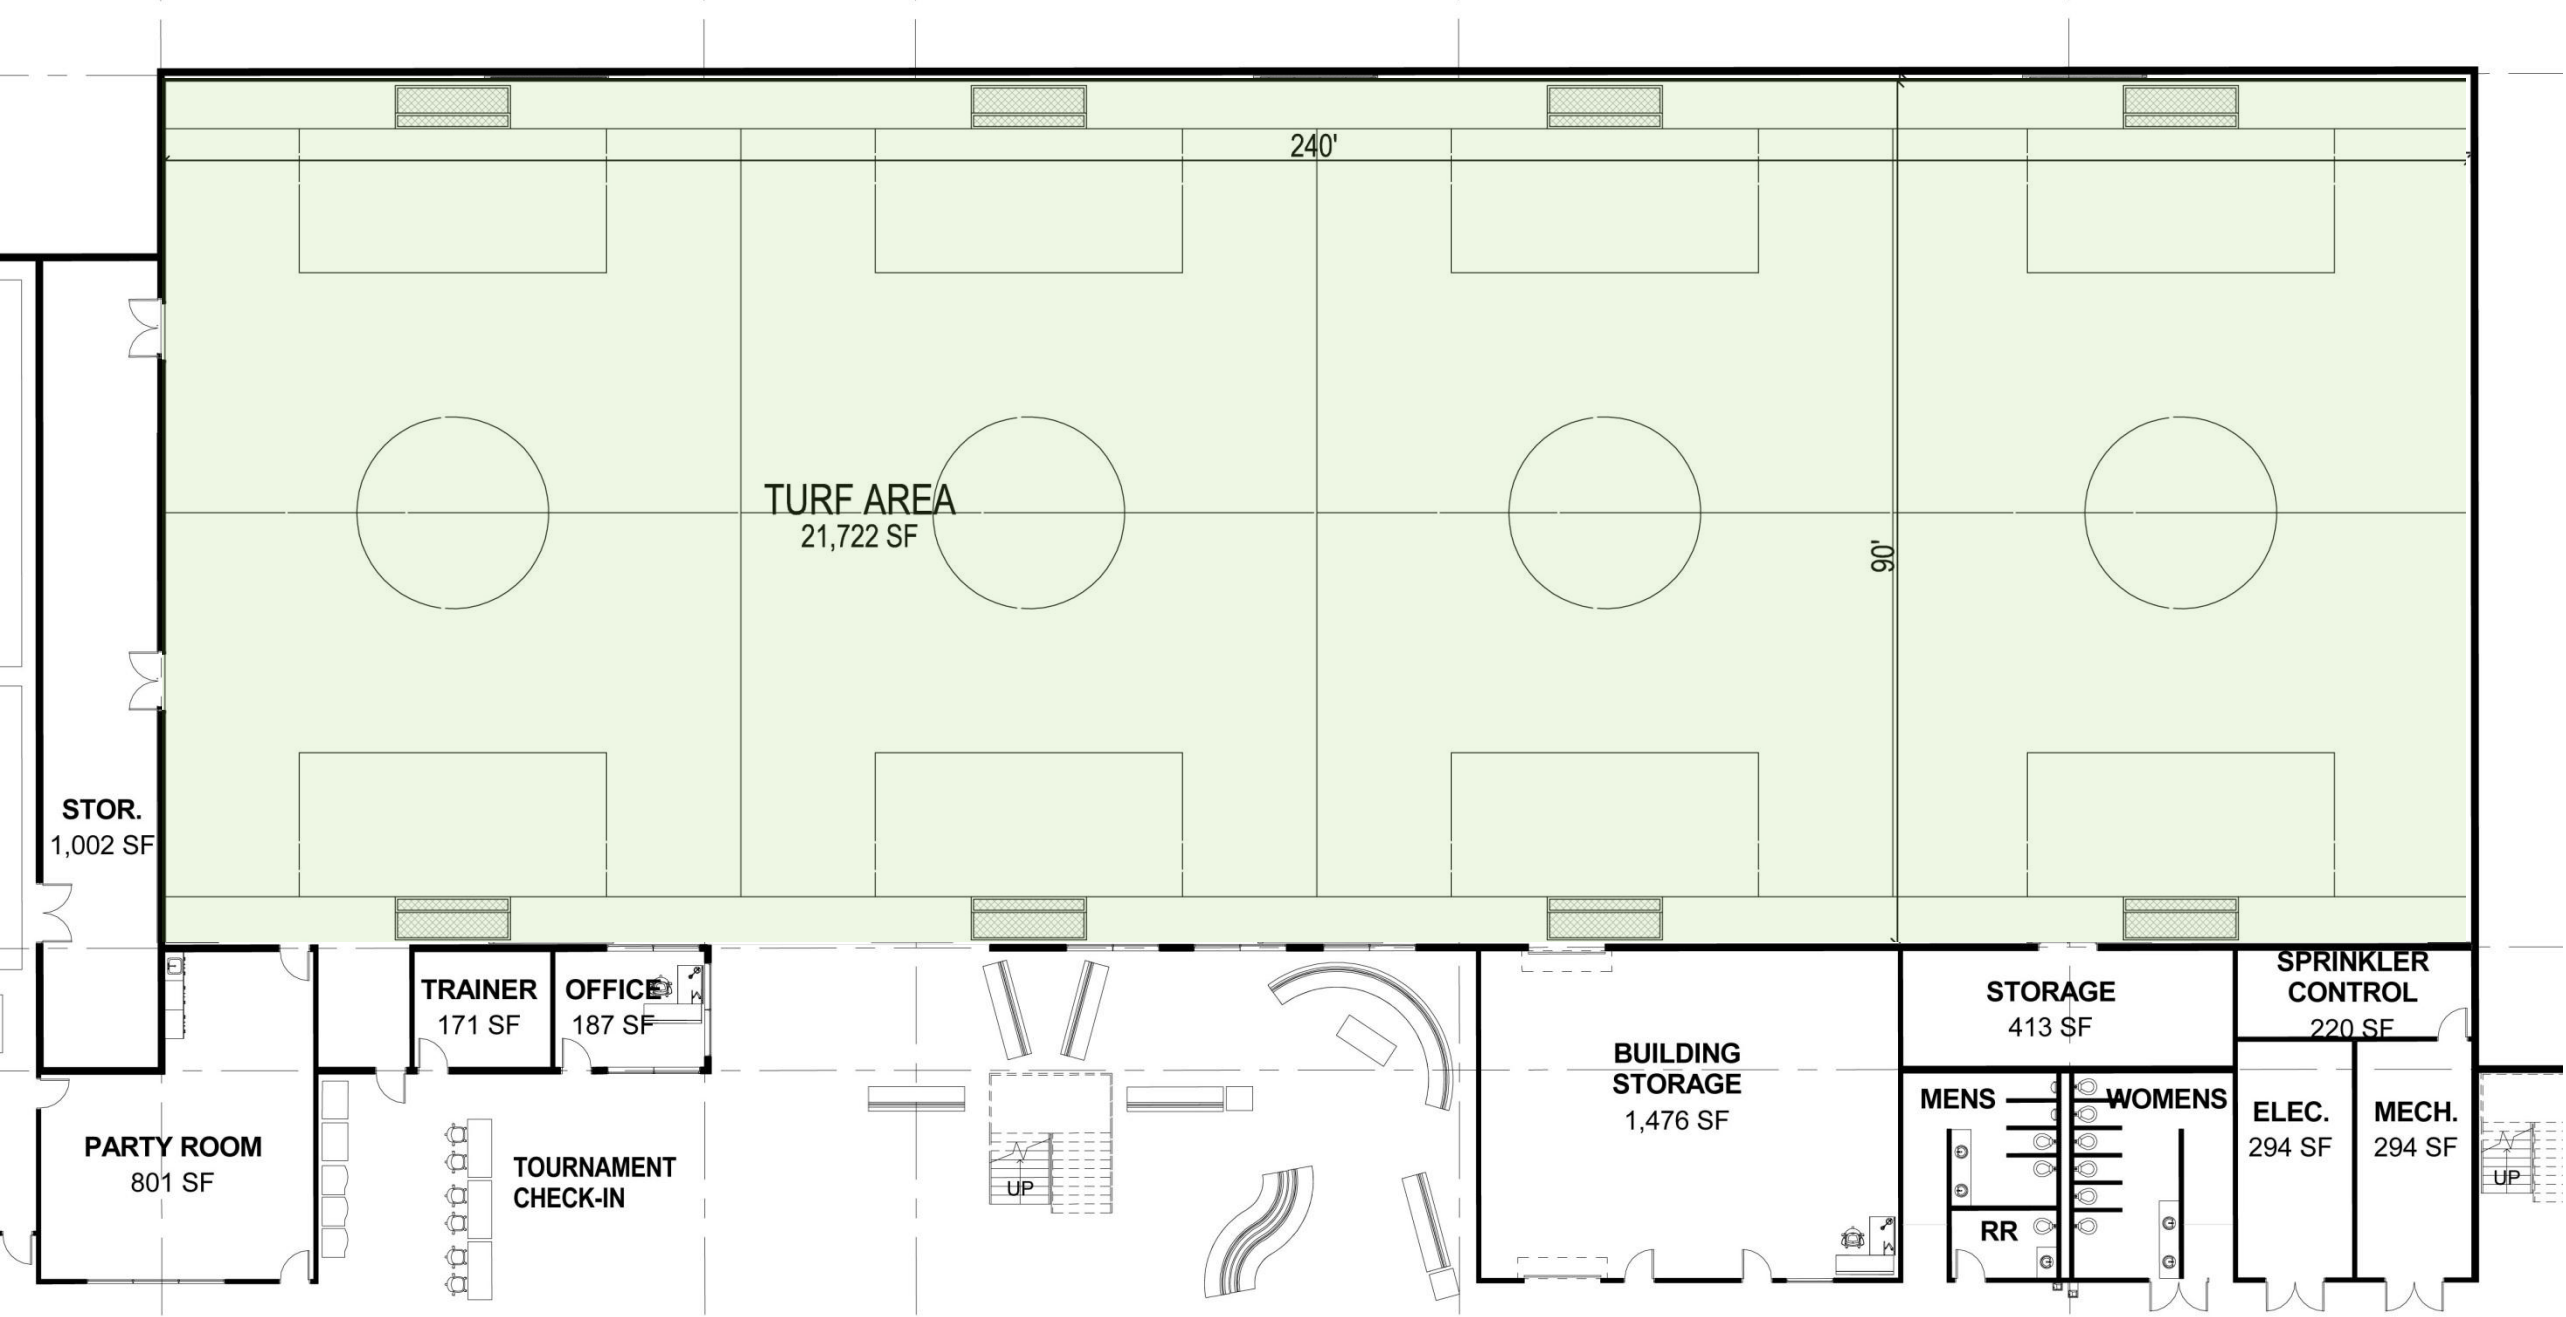


TURF AREA LAYOUTS

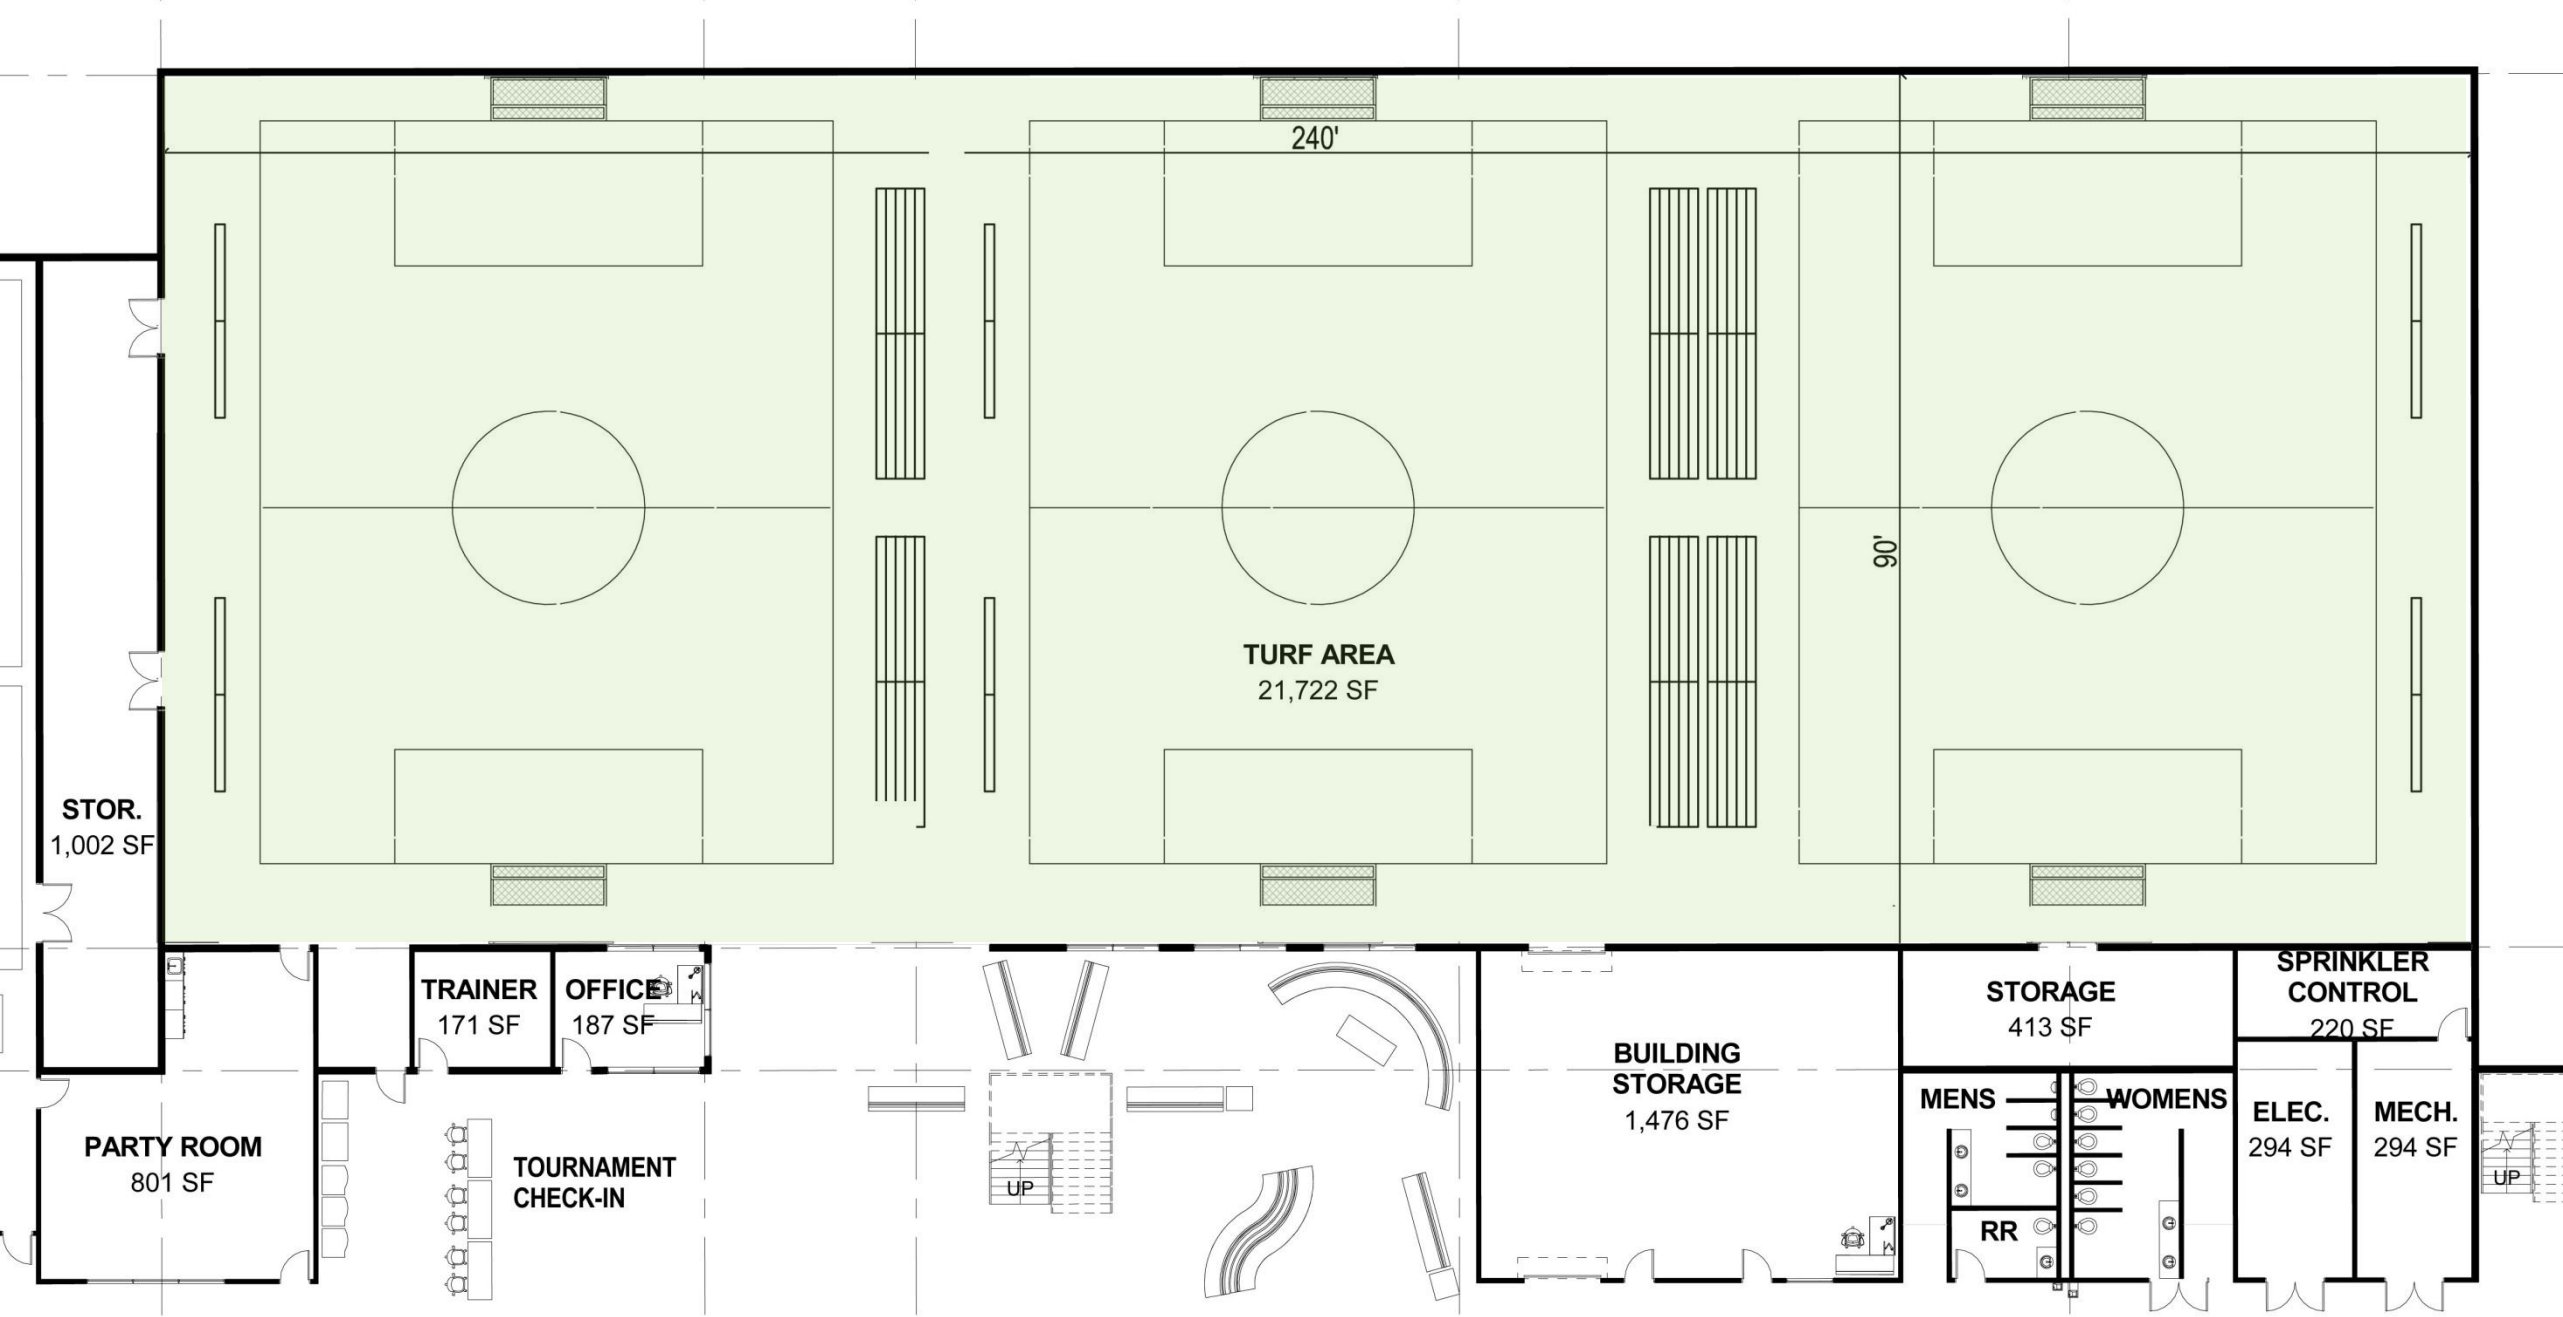

TURF AREA LAYOUTS

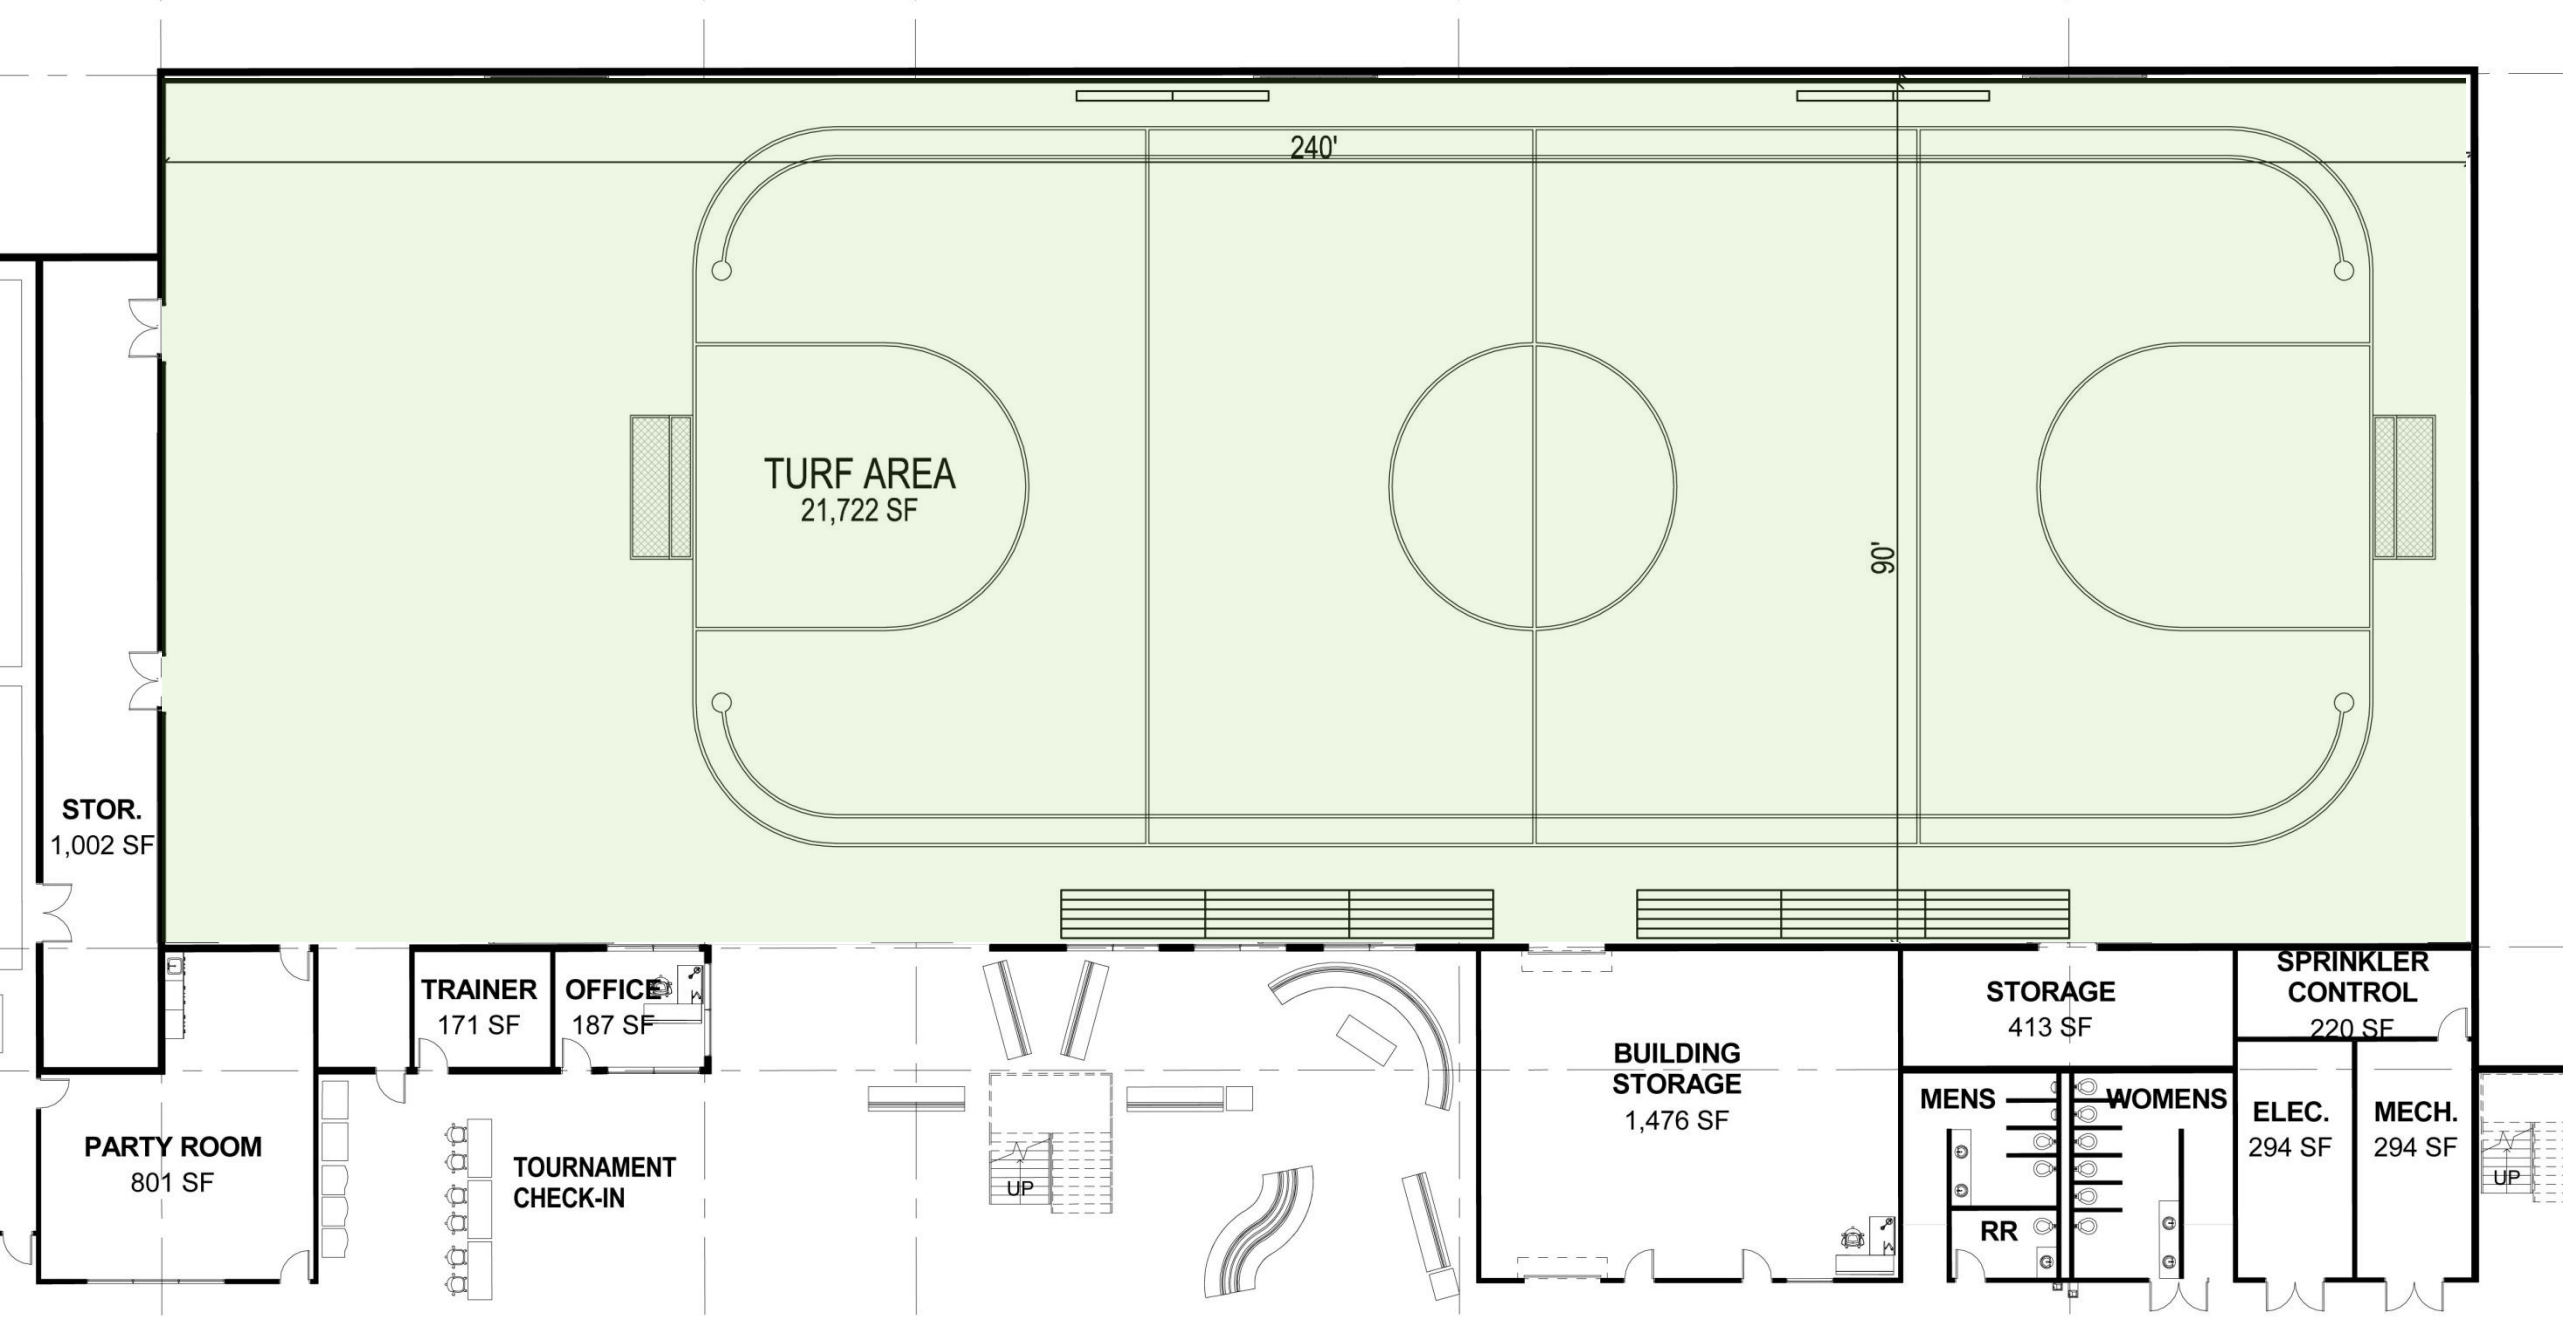

TURF AREA LAYOUTS

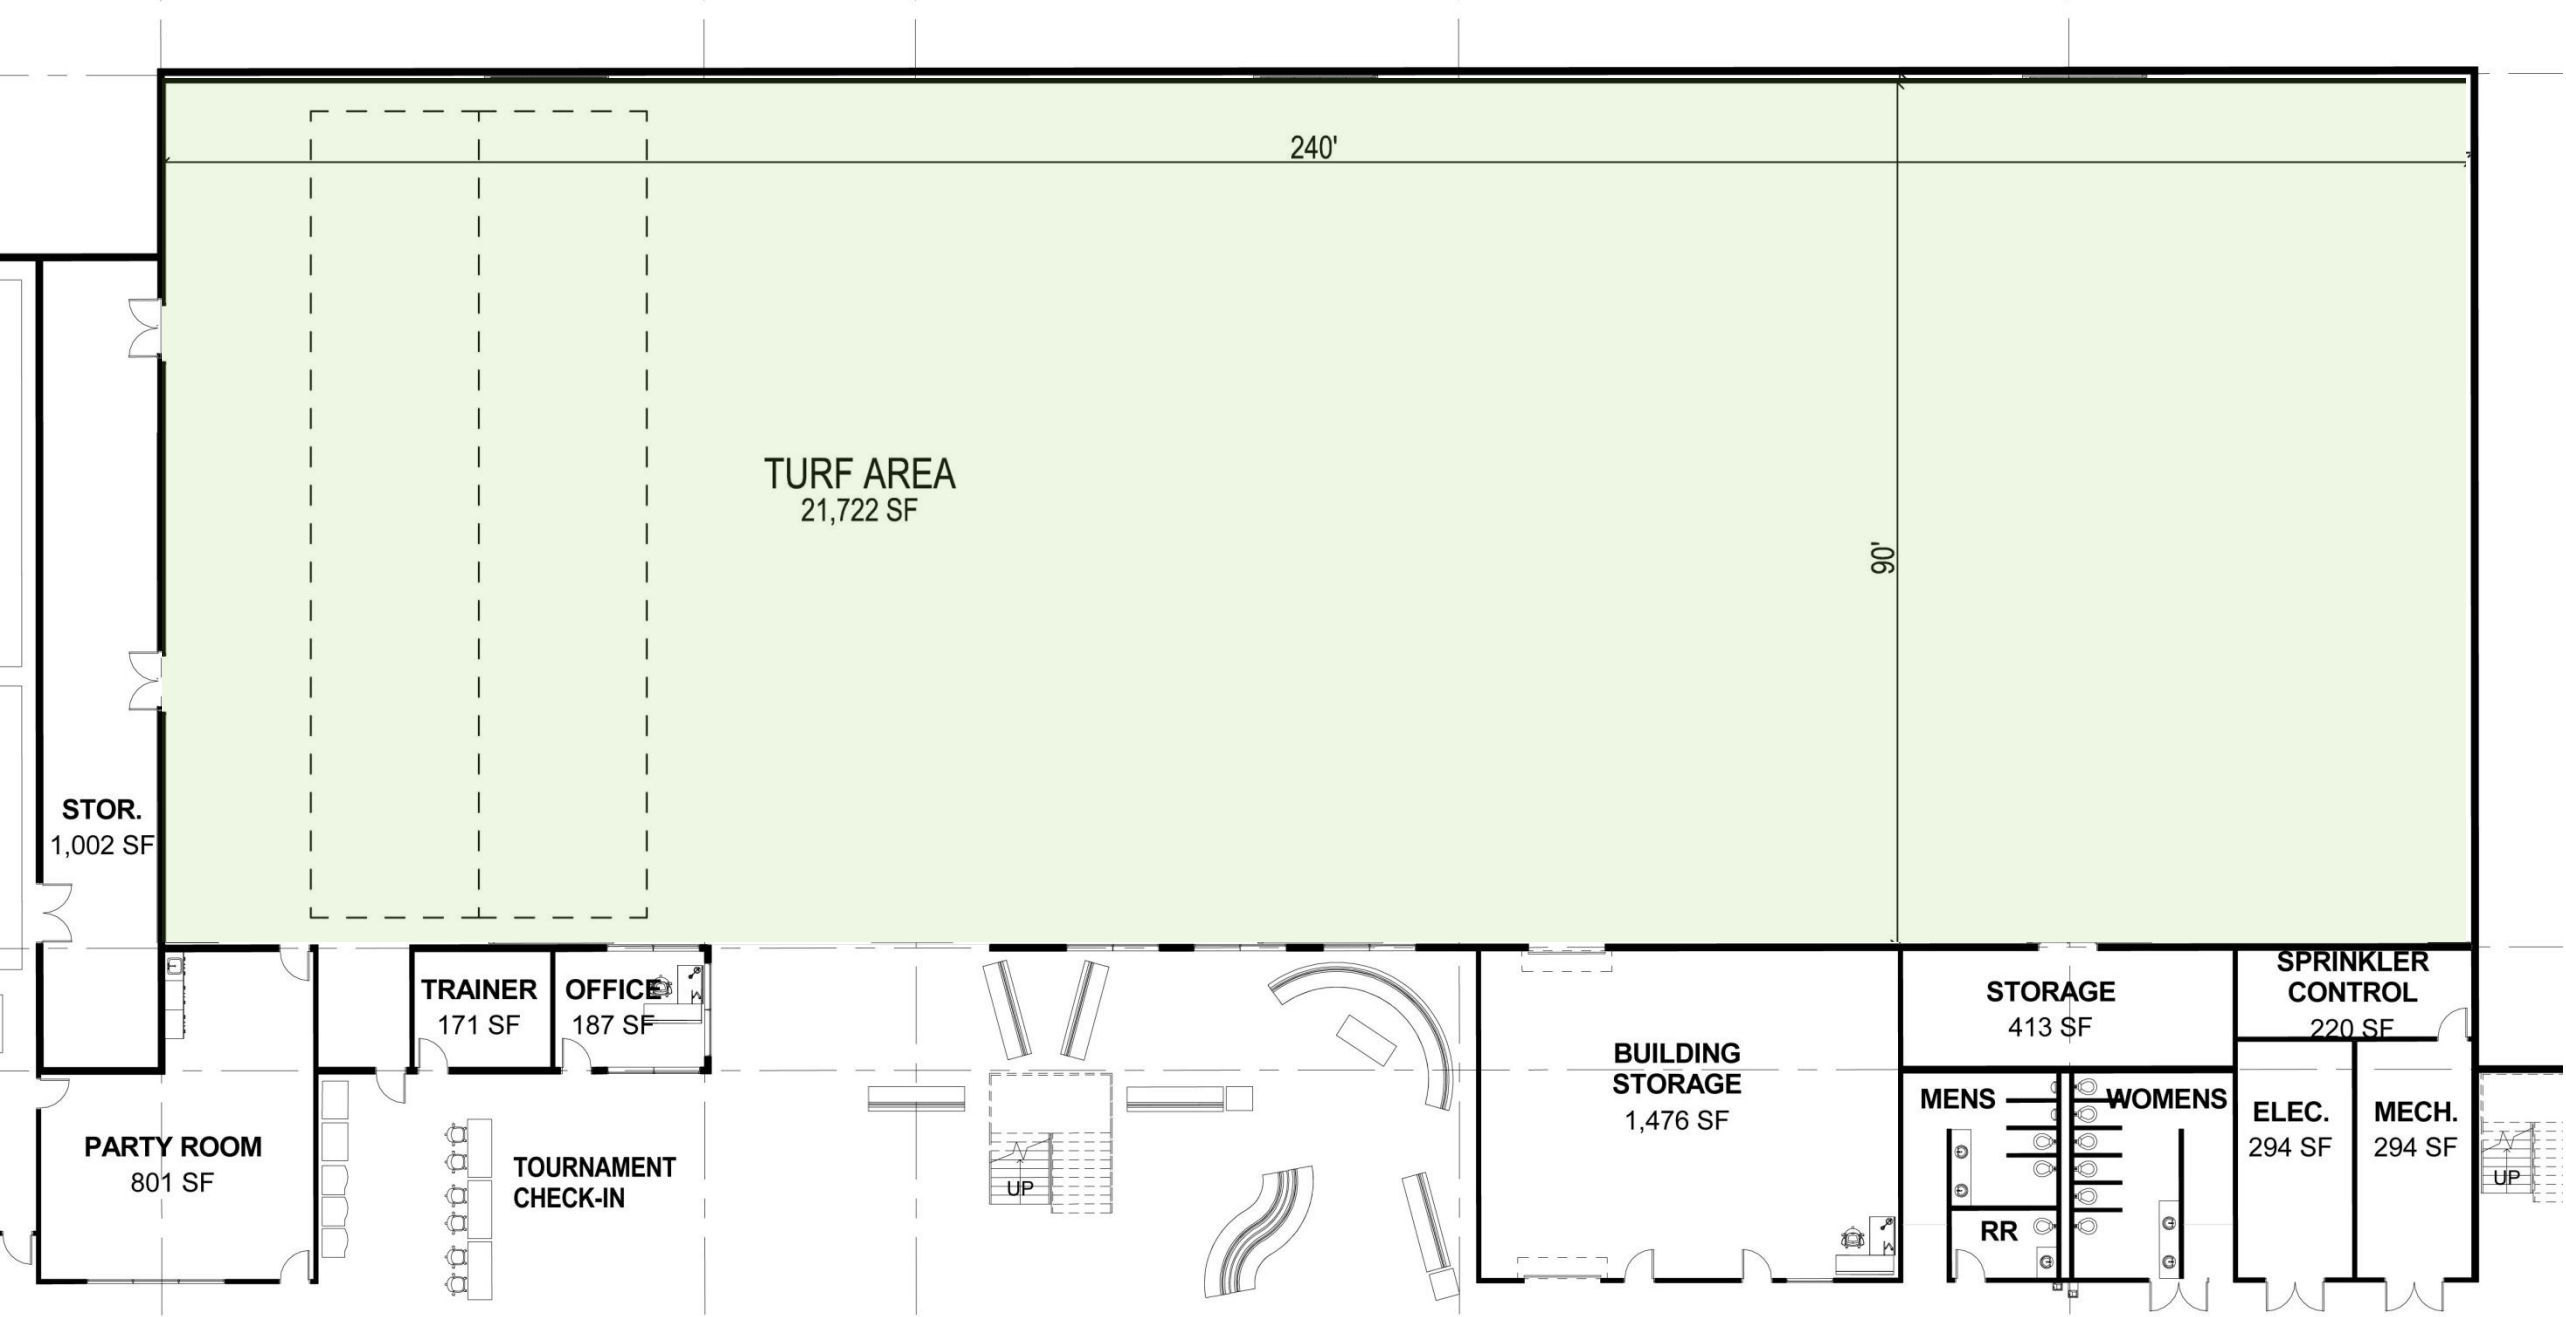

ELEVATIONS









INTERIOR PERSPECTIVES





