



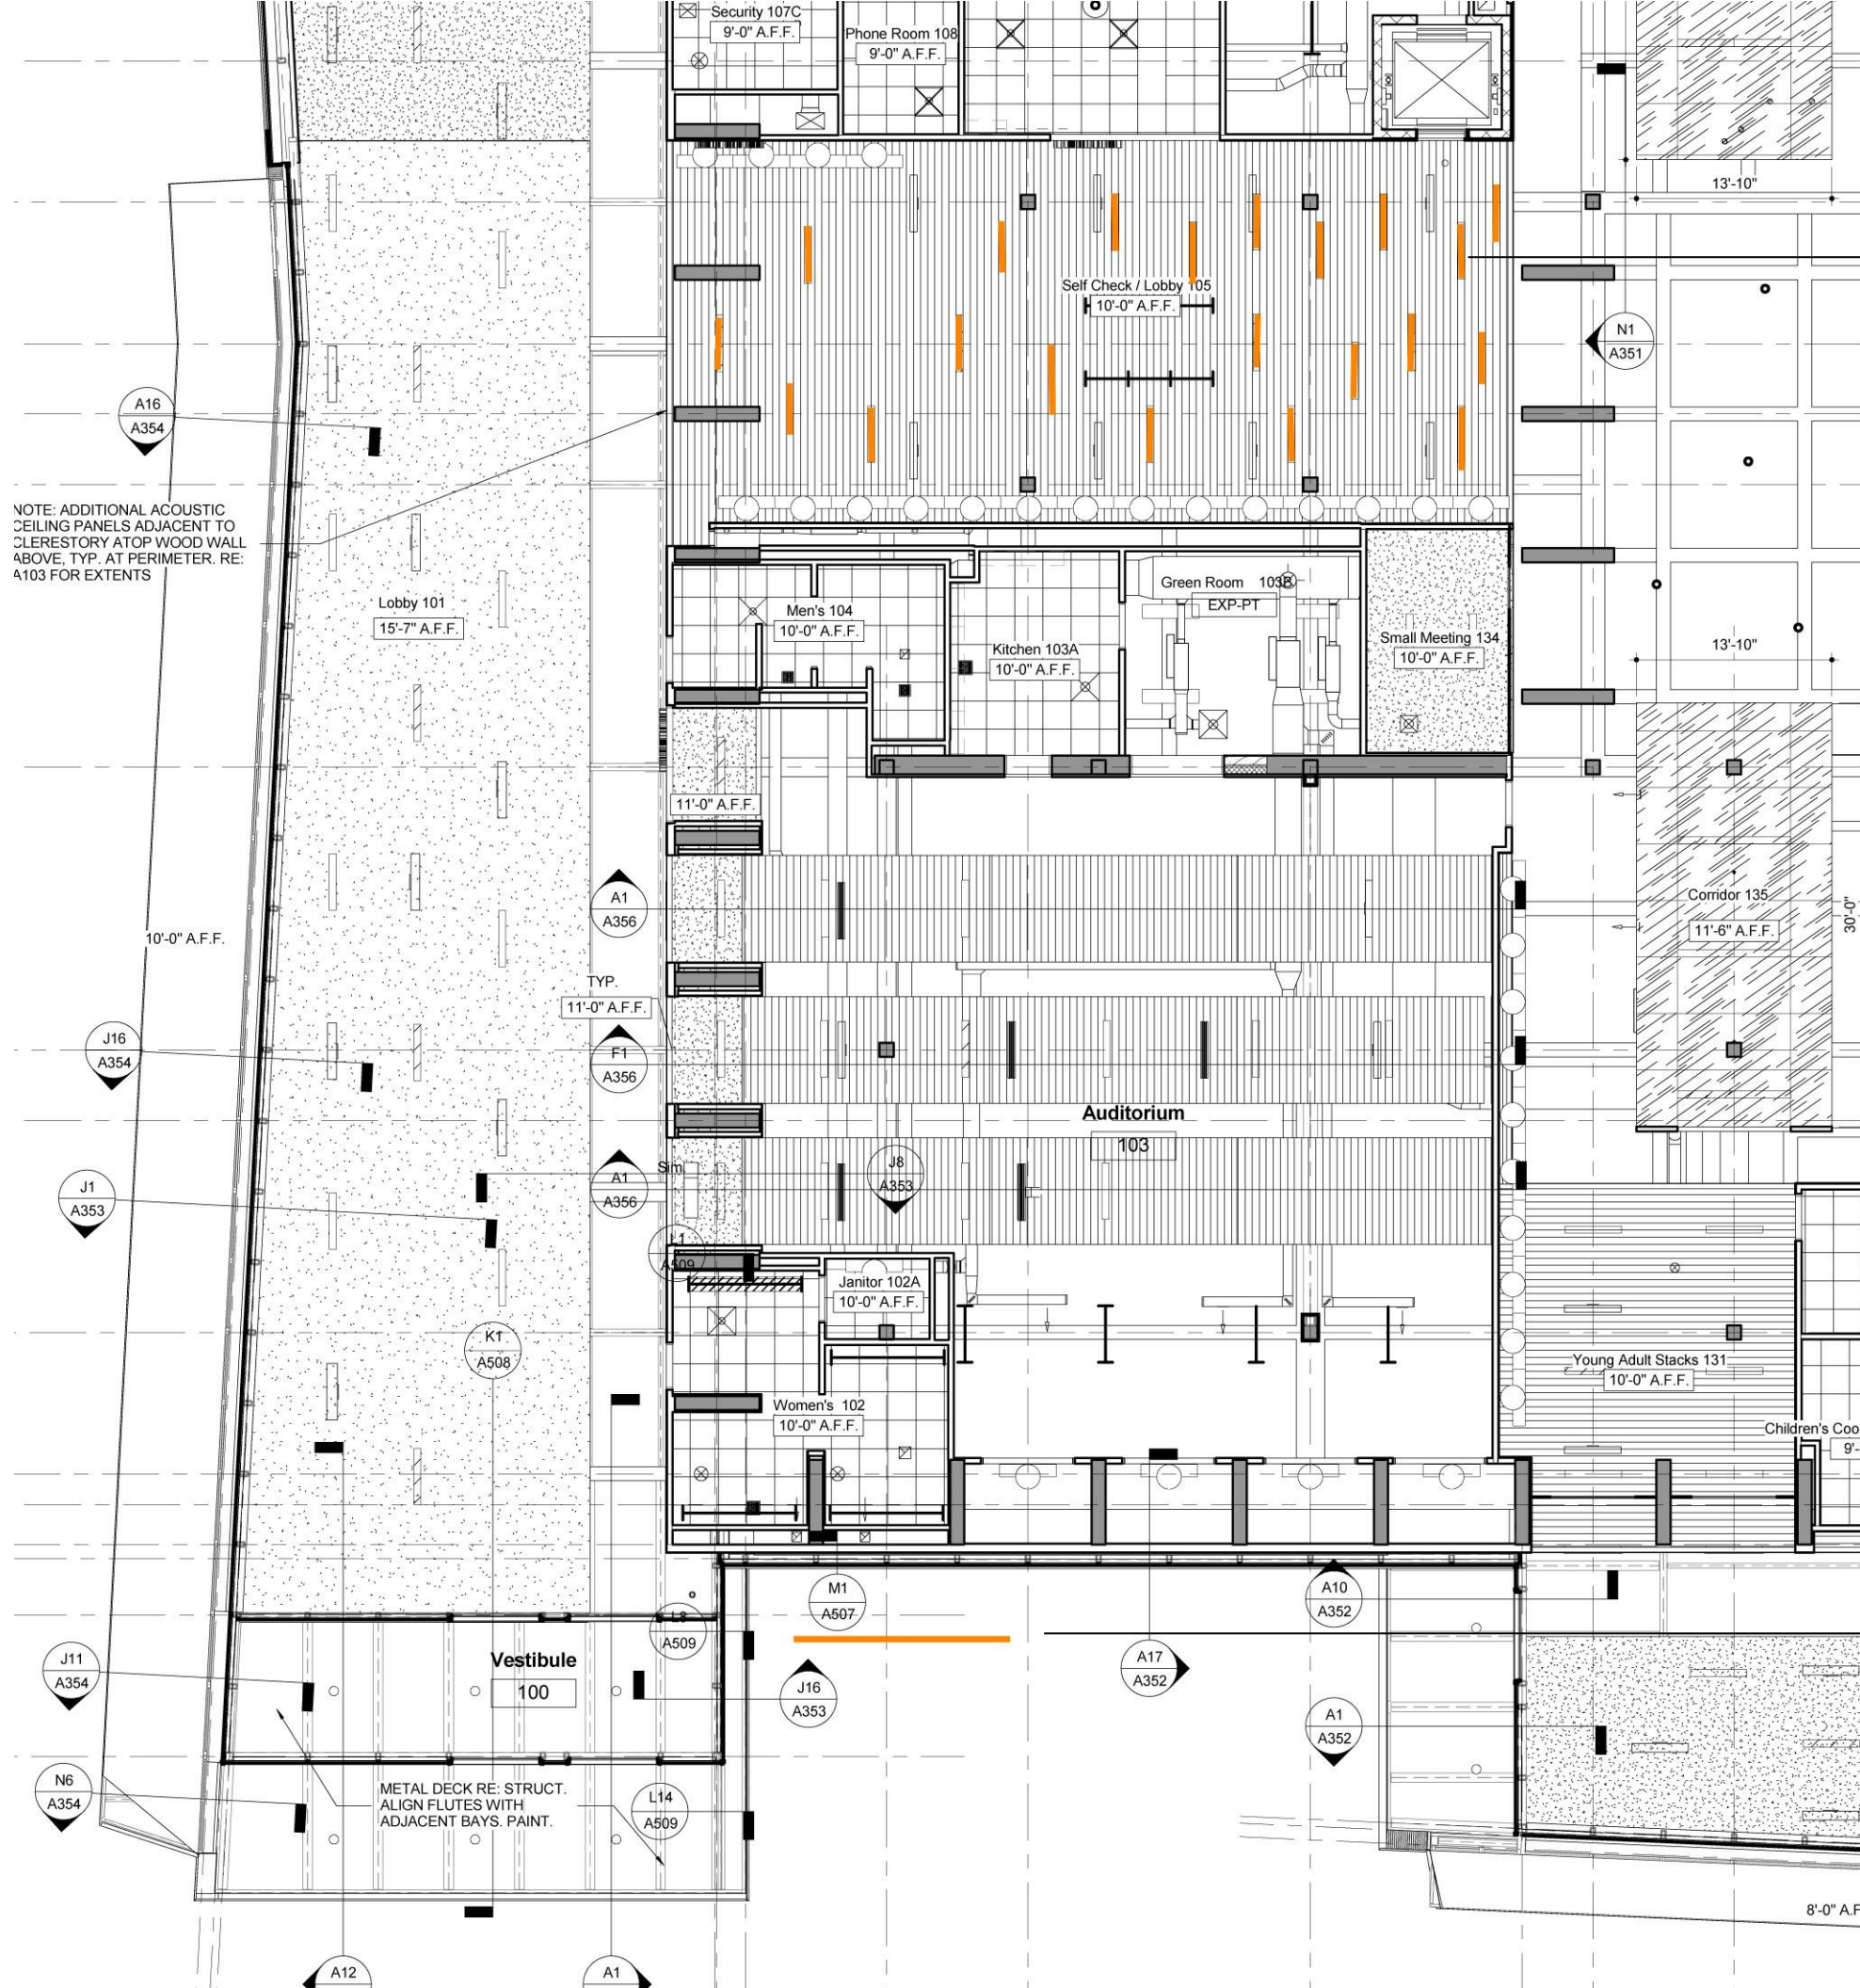


ART GLASS / LIGHT FIXTURE
INSTALLED IN WOOD CEILING,
SEE DETAIL ON NEXT SHEET FOR
INSTALLATION INFORMATION

BUILDING SIGNAGE, SEE ELEVATION
ON NEXT SHEET

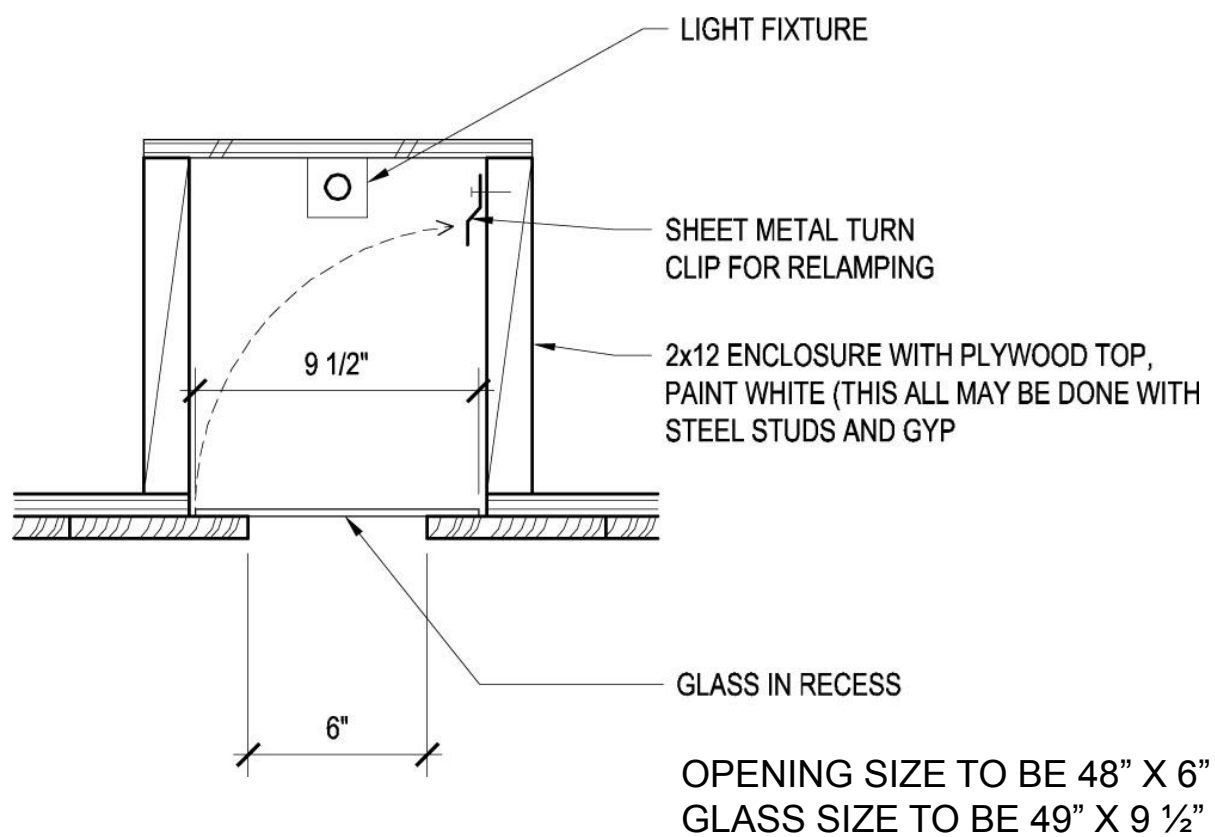

LIGHT INSTALL SECTION

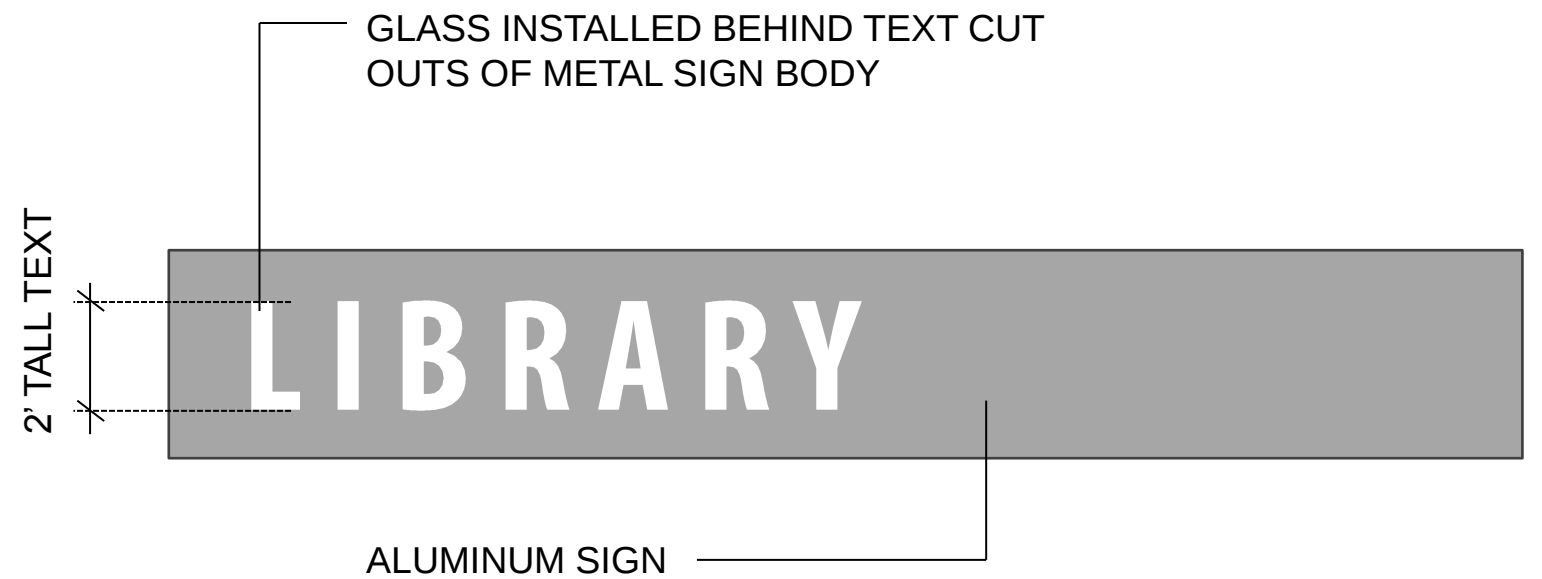

LIBRARY SIGN