


DATE PRINTED: 7/6/2013 2:53:20 PM  
FILE PATH: C:\3600 NW\_Lawrence

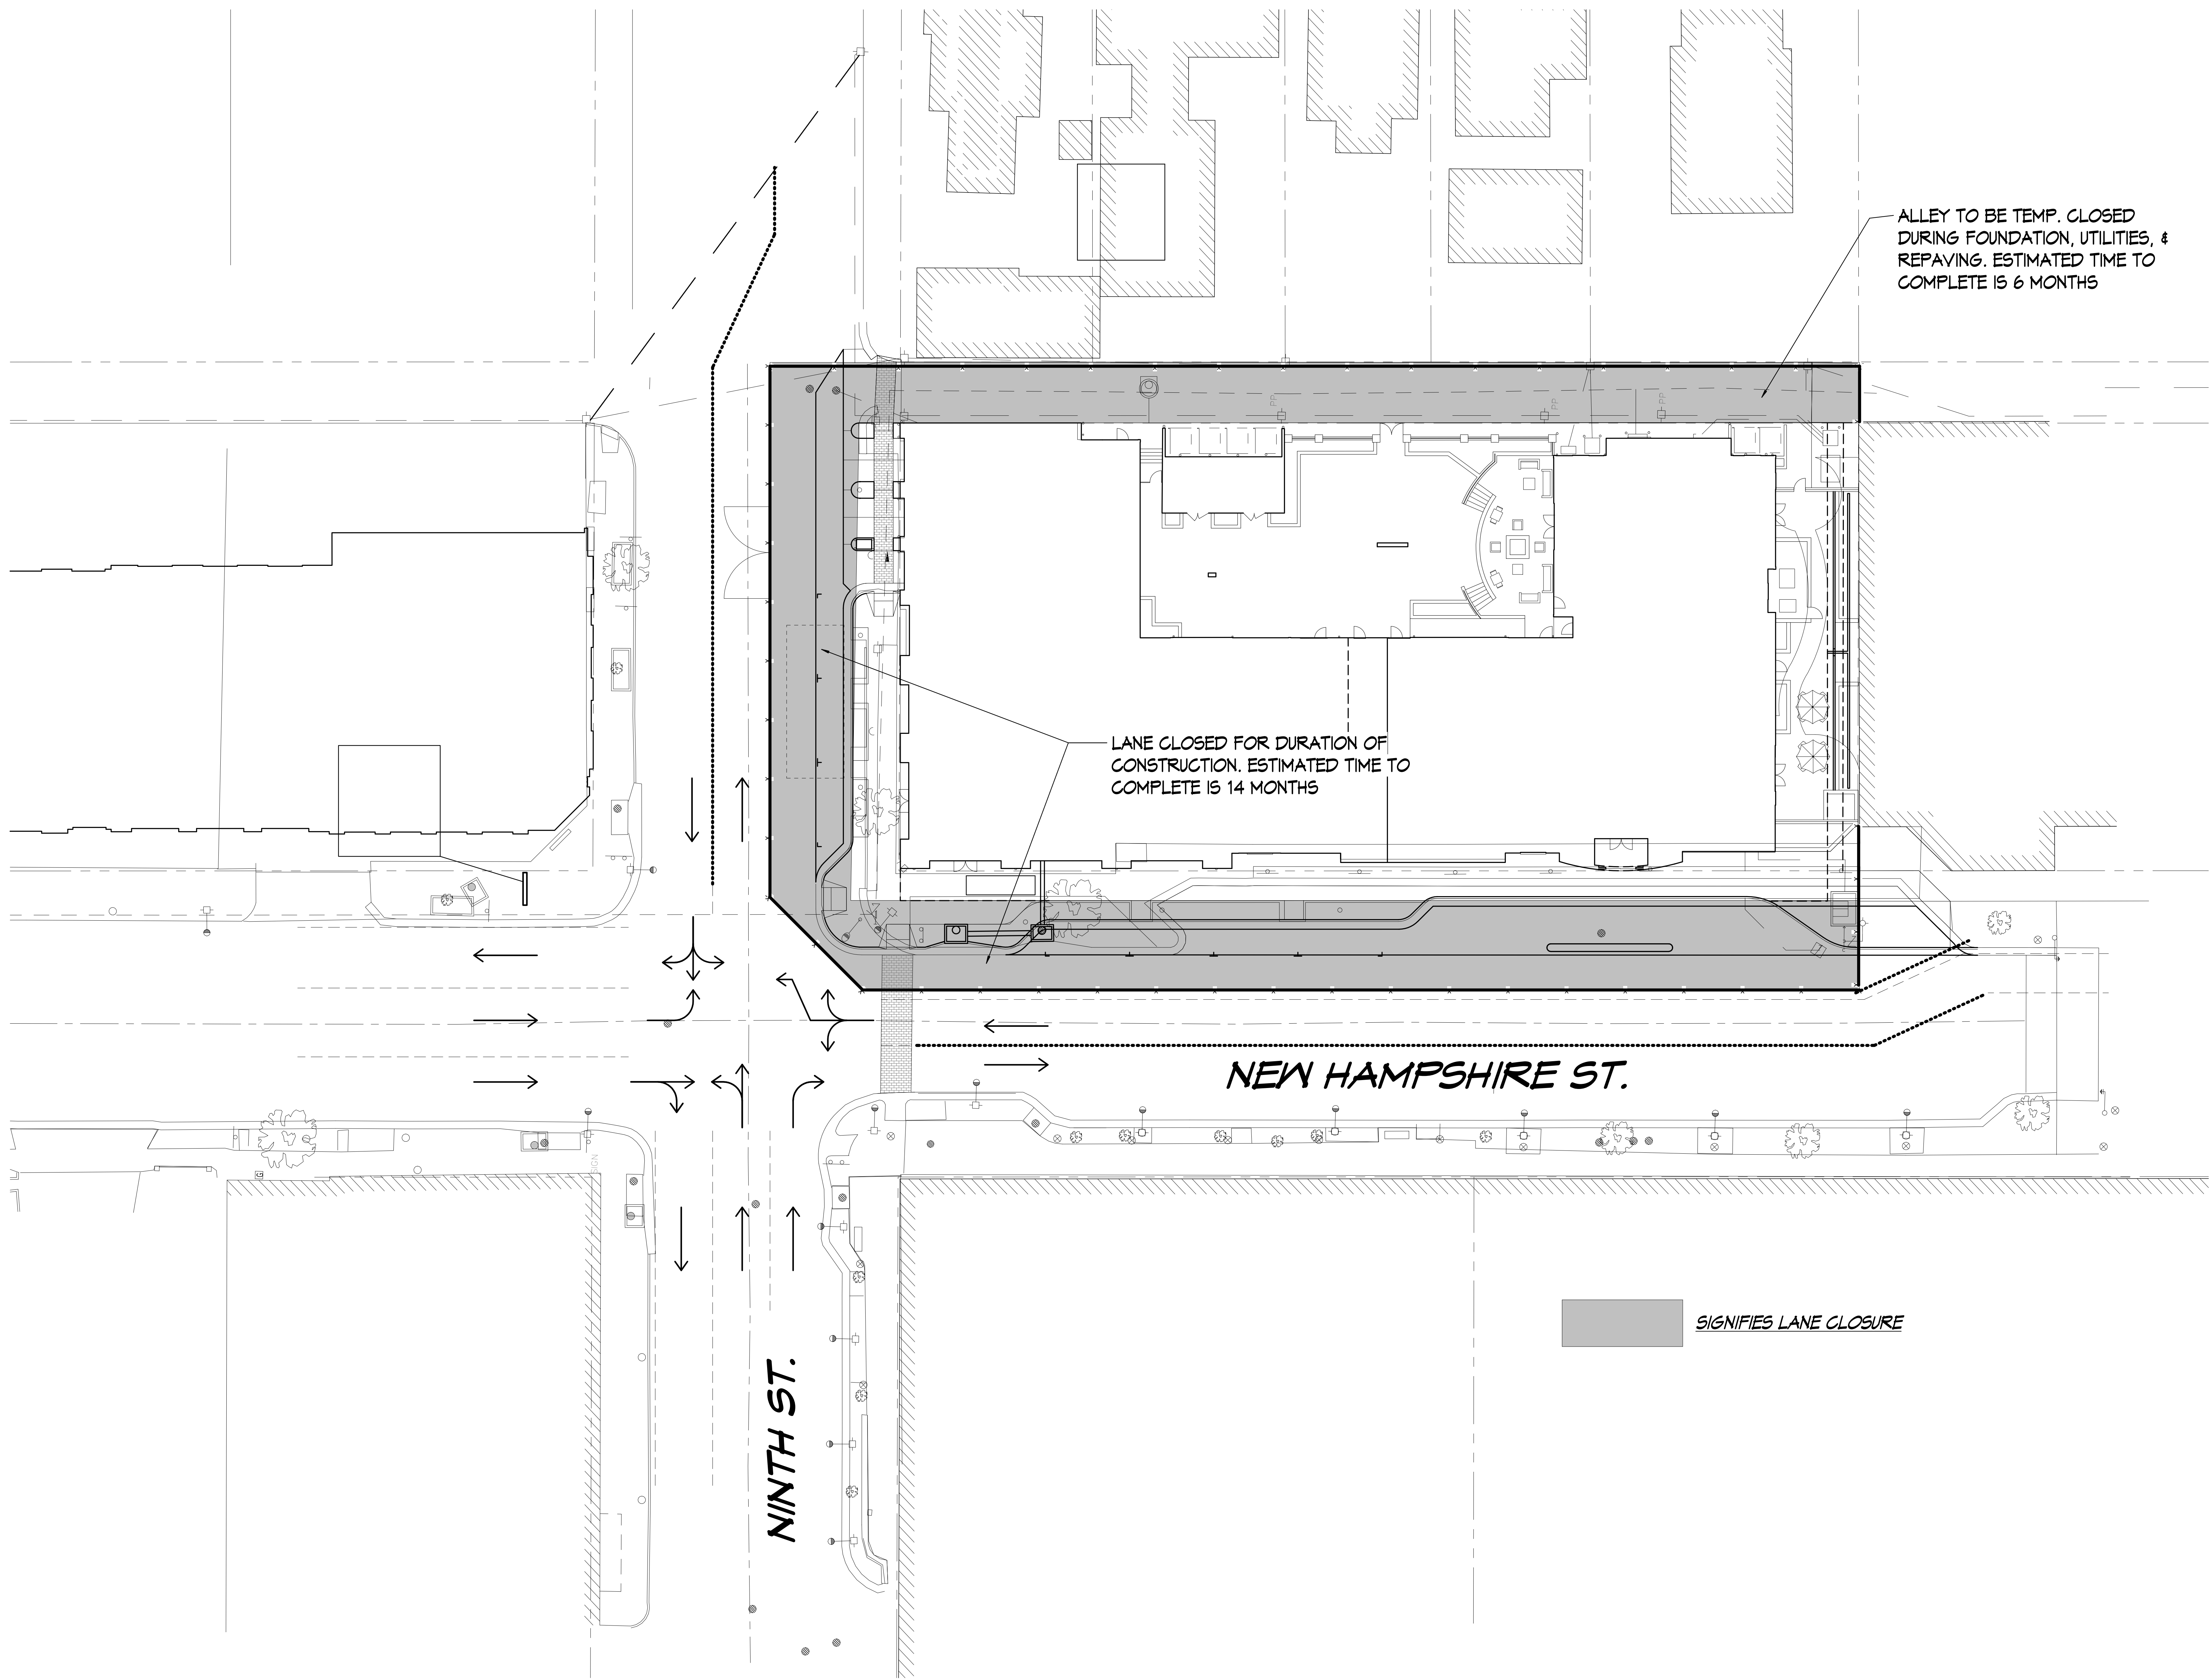

Permit Documents

DATE: April 12th, 2013

900 NH- Marriott TownePlace

Lawrence, Kansas

  
First Management  
INCORPORATED  
901 New Hampshire  
Lawrence, KS

  
TREANOR  
ARCHITECTS P.A.  
1040 Vermont Street  
Lawrence, Kansas 66044  
Phone: 785.842.7500  
Fax: 785.842.7530  
www.treanorarchitects.com  
© 2013 Treanor Architects, P.A.

DRAWN BY: \_\_\_\_\_ Author

CHECKED BY: \_\_\_\_\_ Checker

| REVISIONS |             |      |
|-----------|-------------|------|
| NO.       | DESCRIPTION | DATE |
|           |             |      |
|           |             |      |
TC101

TRAFFIC CONTROL  
PLAN

TREANOR NO. DV11.003.00B

PERMIT PACKAGE 04.12.2013