


ALL PLANS: 11/09/2012 PROJECT: LANDSCAPE ARCHITECTURE FOR 900 NH - MARriott TownePlace
DESIGNED BY: KATHY L. TREANOR, AIA, LEED AP
LAST SAVED: Wednesday, June 13, 2013
PRINTED BY: Kevin Spore

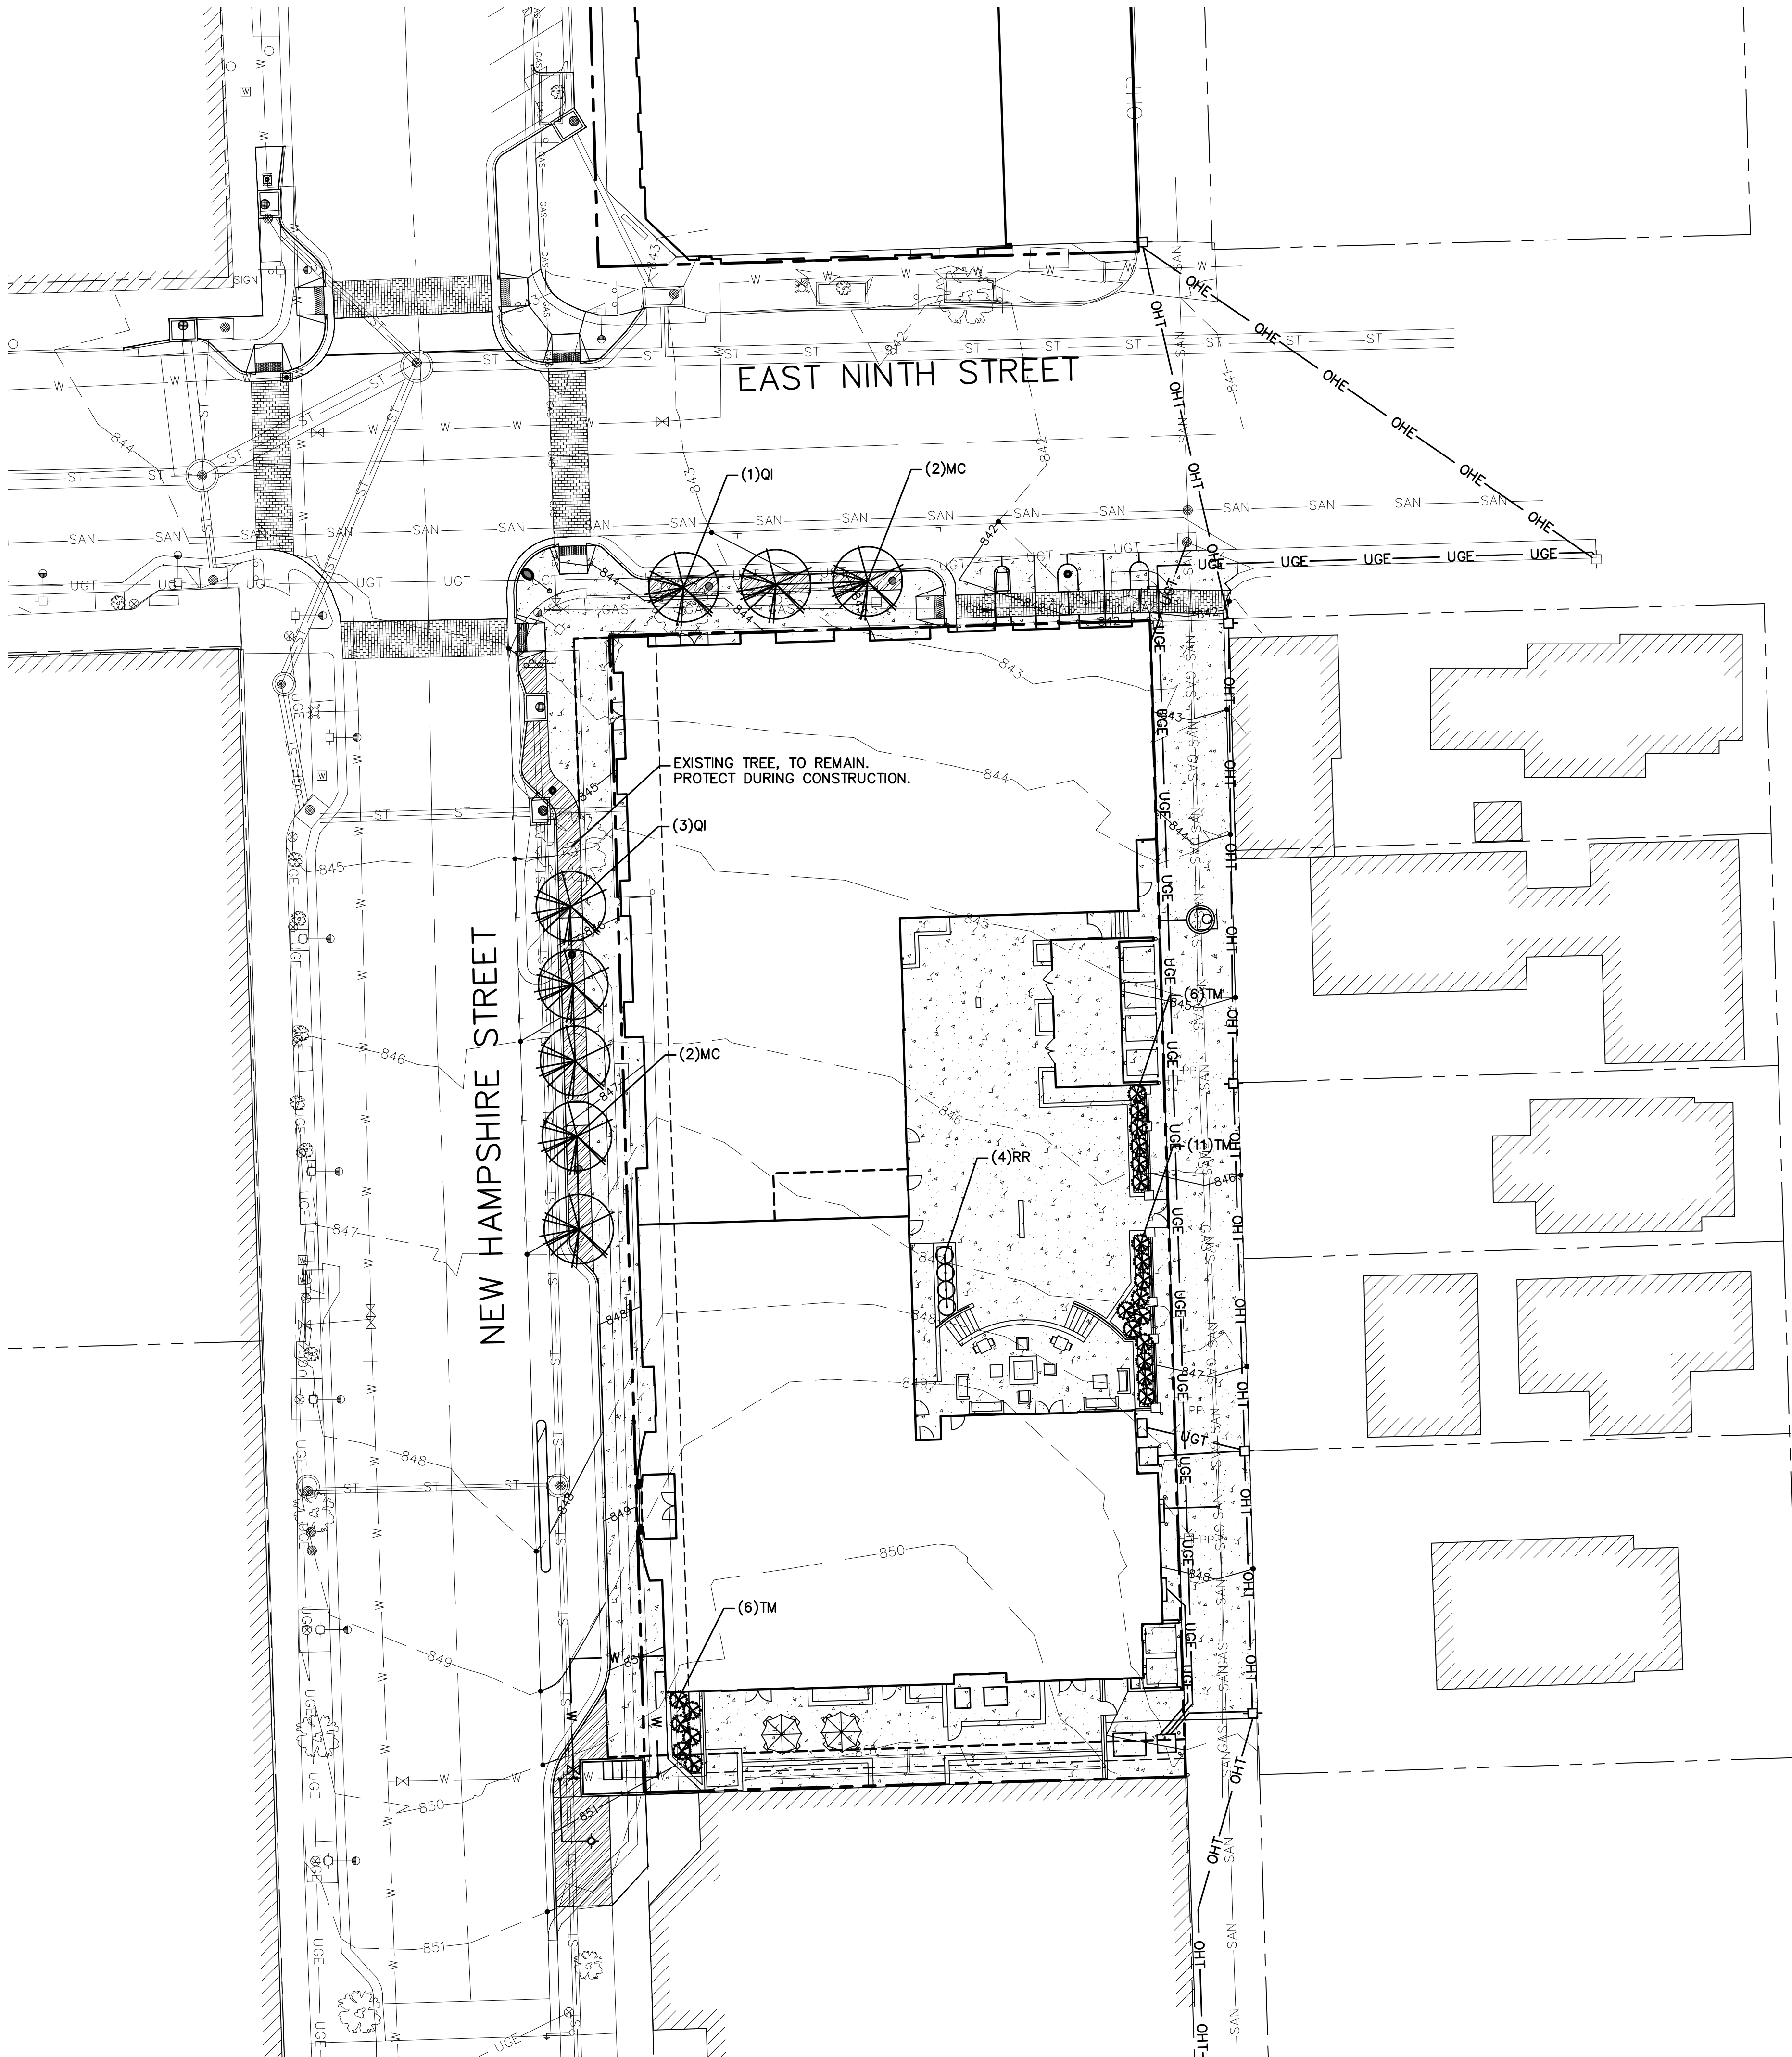


PLANT SCHEDULE:

SYMBOL	QTY.	KEY	NAME	SIZE	CONT.	SPACING
	8		ORNAMENTAL/SHADE TREE	2 1/2" CAL		
	4	MC	CENTURION CRABAPPLE - MALUS 'CENTURION'	(6.0" HEIGHT, MIN.)	B&B	AS SHOWN
	4	QI	SHINGLE OAK - QUERCUS IMBRICARIA			
	21		SHRUBS	5 GAL. MIN.	CONT./	AS SHOWN
	4	RR	DOUBLE KNOCK-OUT ROSE - ROSA X 'RADTKO'	MIN. 24" HT.	B&B	
	4		EVERGREEN SHRUBS			
	17	TM	DENSIFORMIS YEW - TAXUS X MEDIA 'DENSIFORMIS'			
	0.28		TURF TYPE TALL FESCUE SOD		N/A	N/A

LEGEND

- GAS LINE (EXISTING)
- OHE OVERHEAD ELECTRIC LINE (PROPOSED)
- UGE UNDERGROUND ELECTRIC LINE (PROPOSED)
- OHT OVERHEAD TELECOM LINE (PROPOSED)
- UGT UNDERGROUND TELECOM LINE (PROPOSED)
- SAN SANITARY SEWER LINE (EXISTING)
- ST STORM SEWER LINE (EXISTING)
- UGT UNDERGROUND TELECOM LINE (EXISTING)
- W WATER LINE (EXISTING)
- UTILITY POLE (EXISTING)
- UTILITY POLE WITH STREET LIGHT (EXISTING)
- TRAFFIC SIGN (EXISTING)
- TRAFFIC SIGN WITH TWO POSTS (EXISTING)
- WATER VALVE (EXISTING)
- WATER METER (EXISTING)
- MANHOLE COVER (EXISTING)
- FIRE HYDRANT (EXISTING)
- EXISTING TREE, TO REMAIN

- 840 EXISTING ELEVATION CONTOUR
- 840 PROPOSED ELEVATION CONTOUR
- PROPERTY LINE OF SUBJECT PROPERTY
- PROPERTY LINE OF SURROUNDING PROPERTY
- PROPOSED ASPHALT PAVEMENT
- PROPOSED CONCRETE PAVEMENT
- PROPOSED TURF TYPE TALL FESCUE SOD

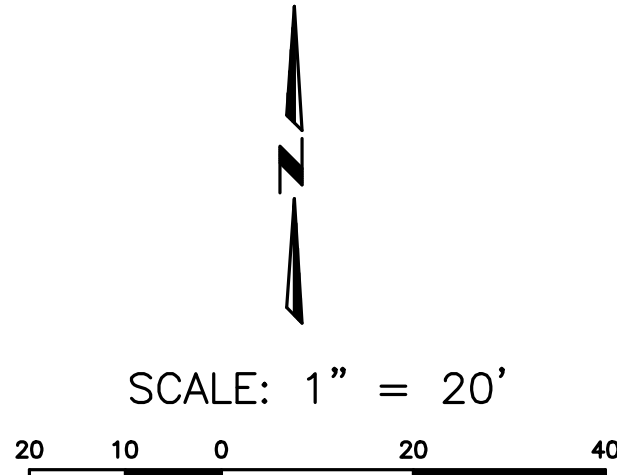

900 NH - Marriott TownePlace

900 New Hampshire Street, Lawrence, Kansas 66044

APPROVED BY:

Name: _____ Date: _____
Name: _____ Date: _____
Name: _____ Date: _____

TREANOR
ARCHITECTS P.A.

110 McDonald Drive, Suite 192
Lawrence, Kansas 66044-1063
Office: 785.842.4858
Fax: 785.842.7536
www.treanorarchitects.com

THIS SITE PLAN IS FOR
PLANNING PURPOSES ONLY
NOT FOR CONSTRUCTION

REVISIONS

	CITY COMMENTS
2013-03-18	
	CITY COMMENTS
2013-06-18	
	Comment: _____
Date: _____	
	Comment: _____
Date: _____	

Rel. Date: 11.09.2012

LANDSCAPE PLAN

SHEET 2 OF 4