
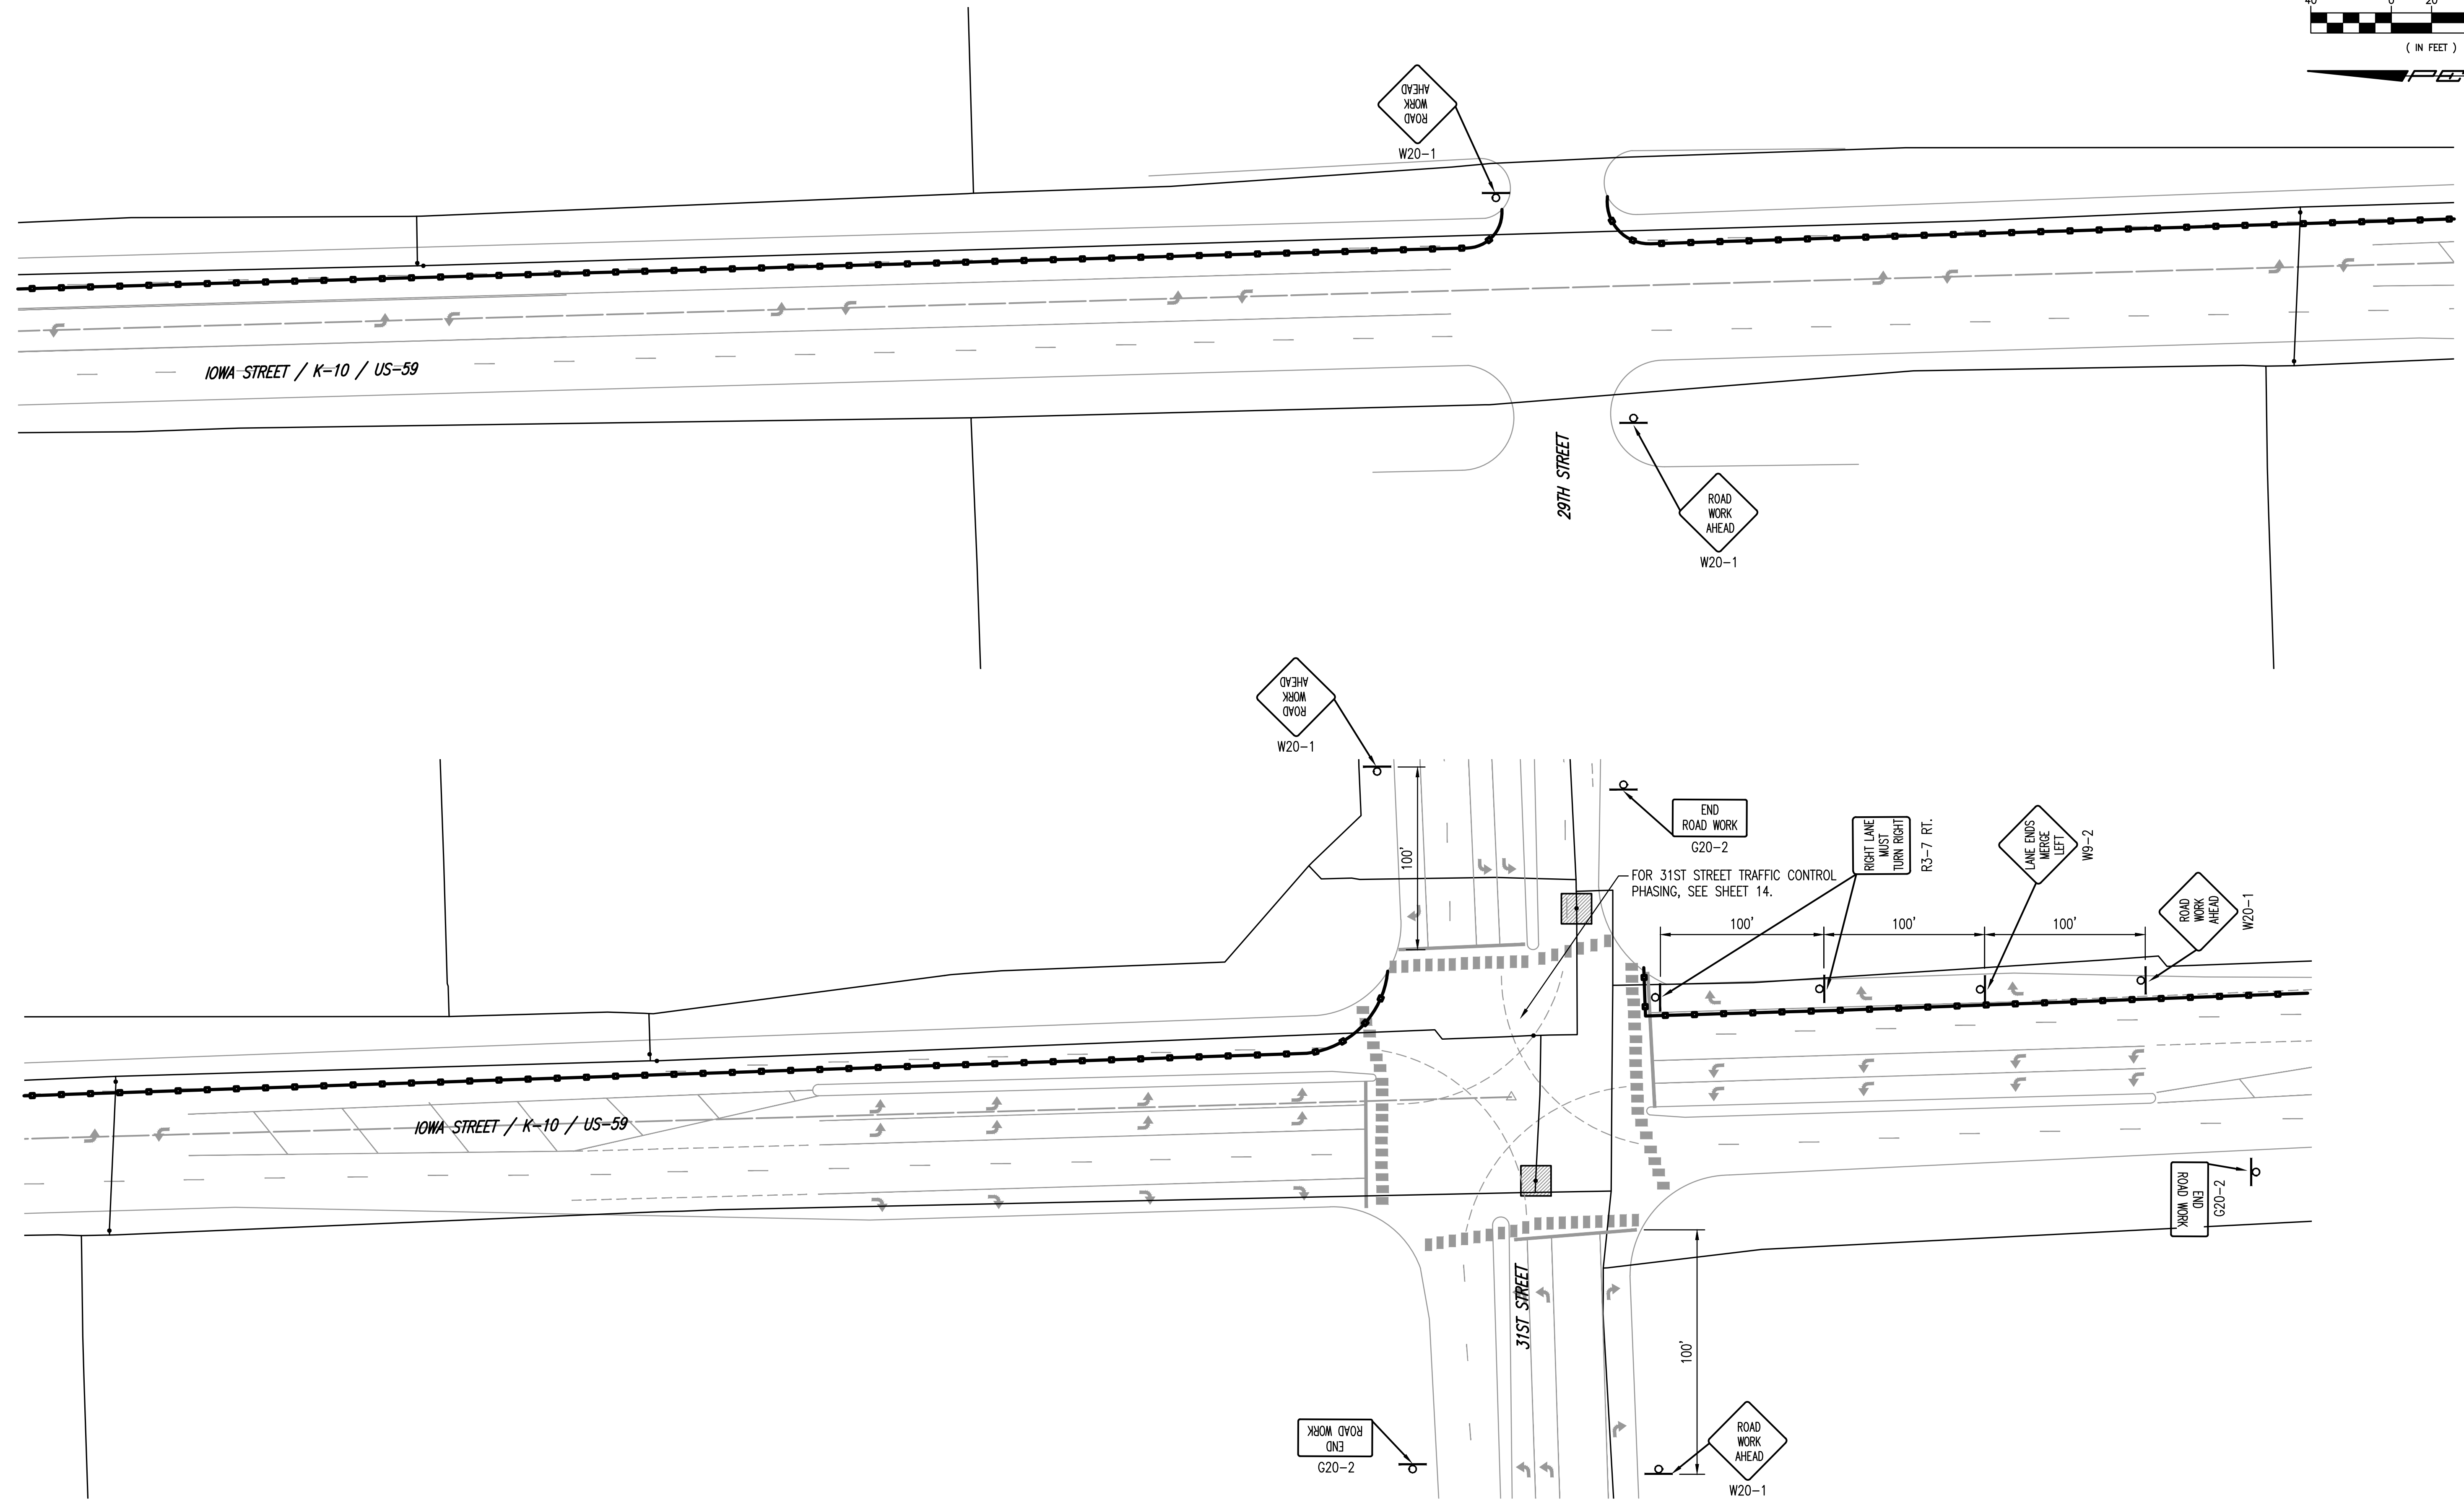



- LEGEND**
- CONSTRUCT THIS PHASE
 - CHANNELIZERS @ 20' MAX.
 - SIGN
 - TYPE III BARRICADES
 - MOUNT ON TYPE III BARRICADE
 - TYPE II BARRICADE (DETECTABLE)
 - MOUNT ON TYPE II BARRICADE
 - DIRECTION OF LOCAL TRAFFIC

Revision		By	Date
No.			
CITY OF LAWRENCE 2016 - 2017 WATERLINE RELOCATION AND REHABILITATION PROGRAM S. IOWA STREET WATERLINE REPLACEMENT 25TH STREET TO 27TH STREET			
TRAFFIC CONTROL PLAN			
PEC PROFESSIONAL ENGINEERING CONSULTANTS, P.A. 1283 SW TOPEKA BLVD. TOPEKA, KS 66612 785-233-8300 www.pec1.com			
Designed by	AMD	Job No.	15A15-001-3975
Drawn by	DMS	Date	JANUARY 2016
			Sht. 12 of 28

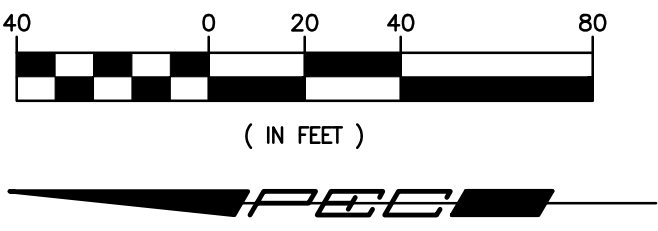


- LEGEND**
- CONSTRUCT THIS PHASE
 - CHANNELIZERS @ 20' MAX.
 - SIGN
 - TYPE III BARRICADES
 - MOUNT ON TYPE III BARRICADE
 - TYPE II BARRICADE (DETECTABLE)
 - MOUNT ON TYPE II BARRICADE
 - DIRECTION OF LOCAL TRAFFIC


No.		Revision	By	Date
CITY OF LAWRENCE 2016 - 2017 WATERLINE RELOCATION AND REHABILITATION PROGRAM S. IOWA STREET WATERLINE REPLACEMENT 25TH STREET TO 27TH STREET TRAFFIC CONTROL PLAN-02				
Designed by		AMD	Job No.	15A15-001-3975
Drawn by		DMS	Date	JANUARY 2016
				Sht. 13 of 28

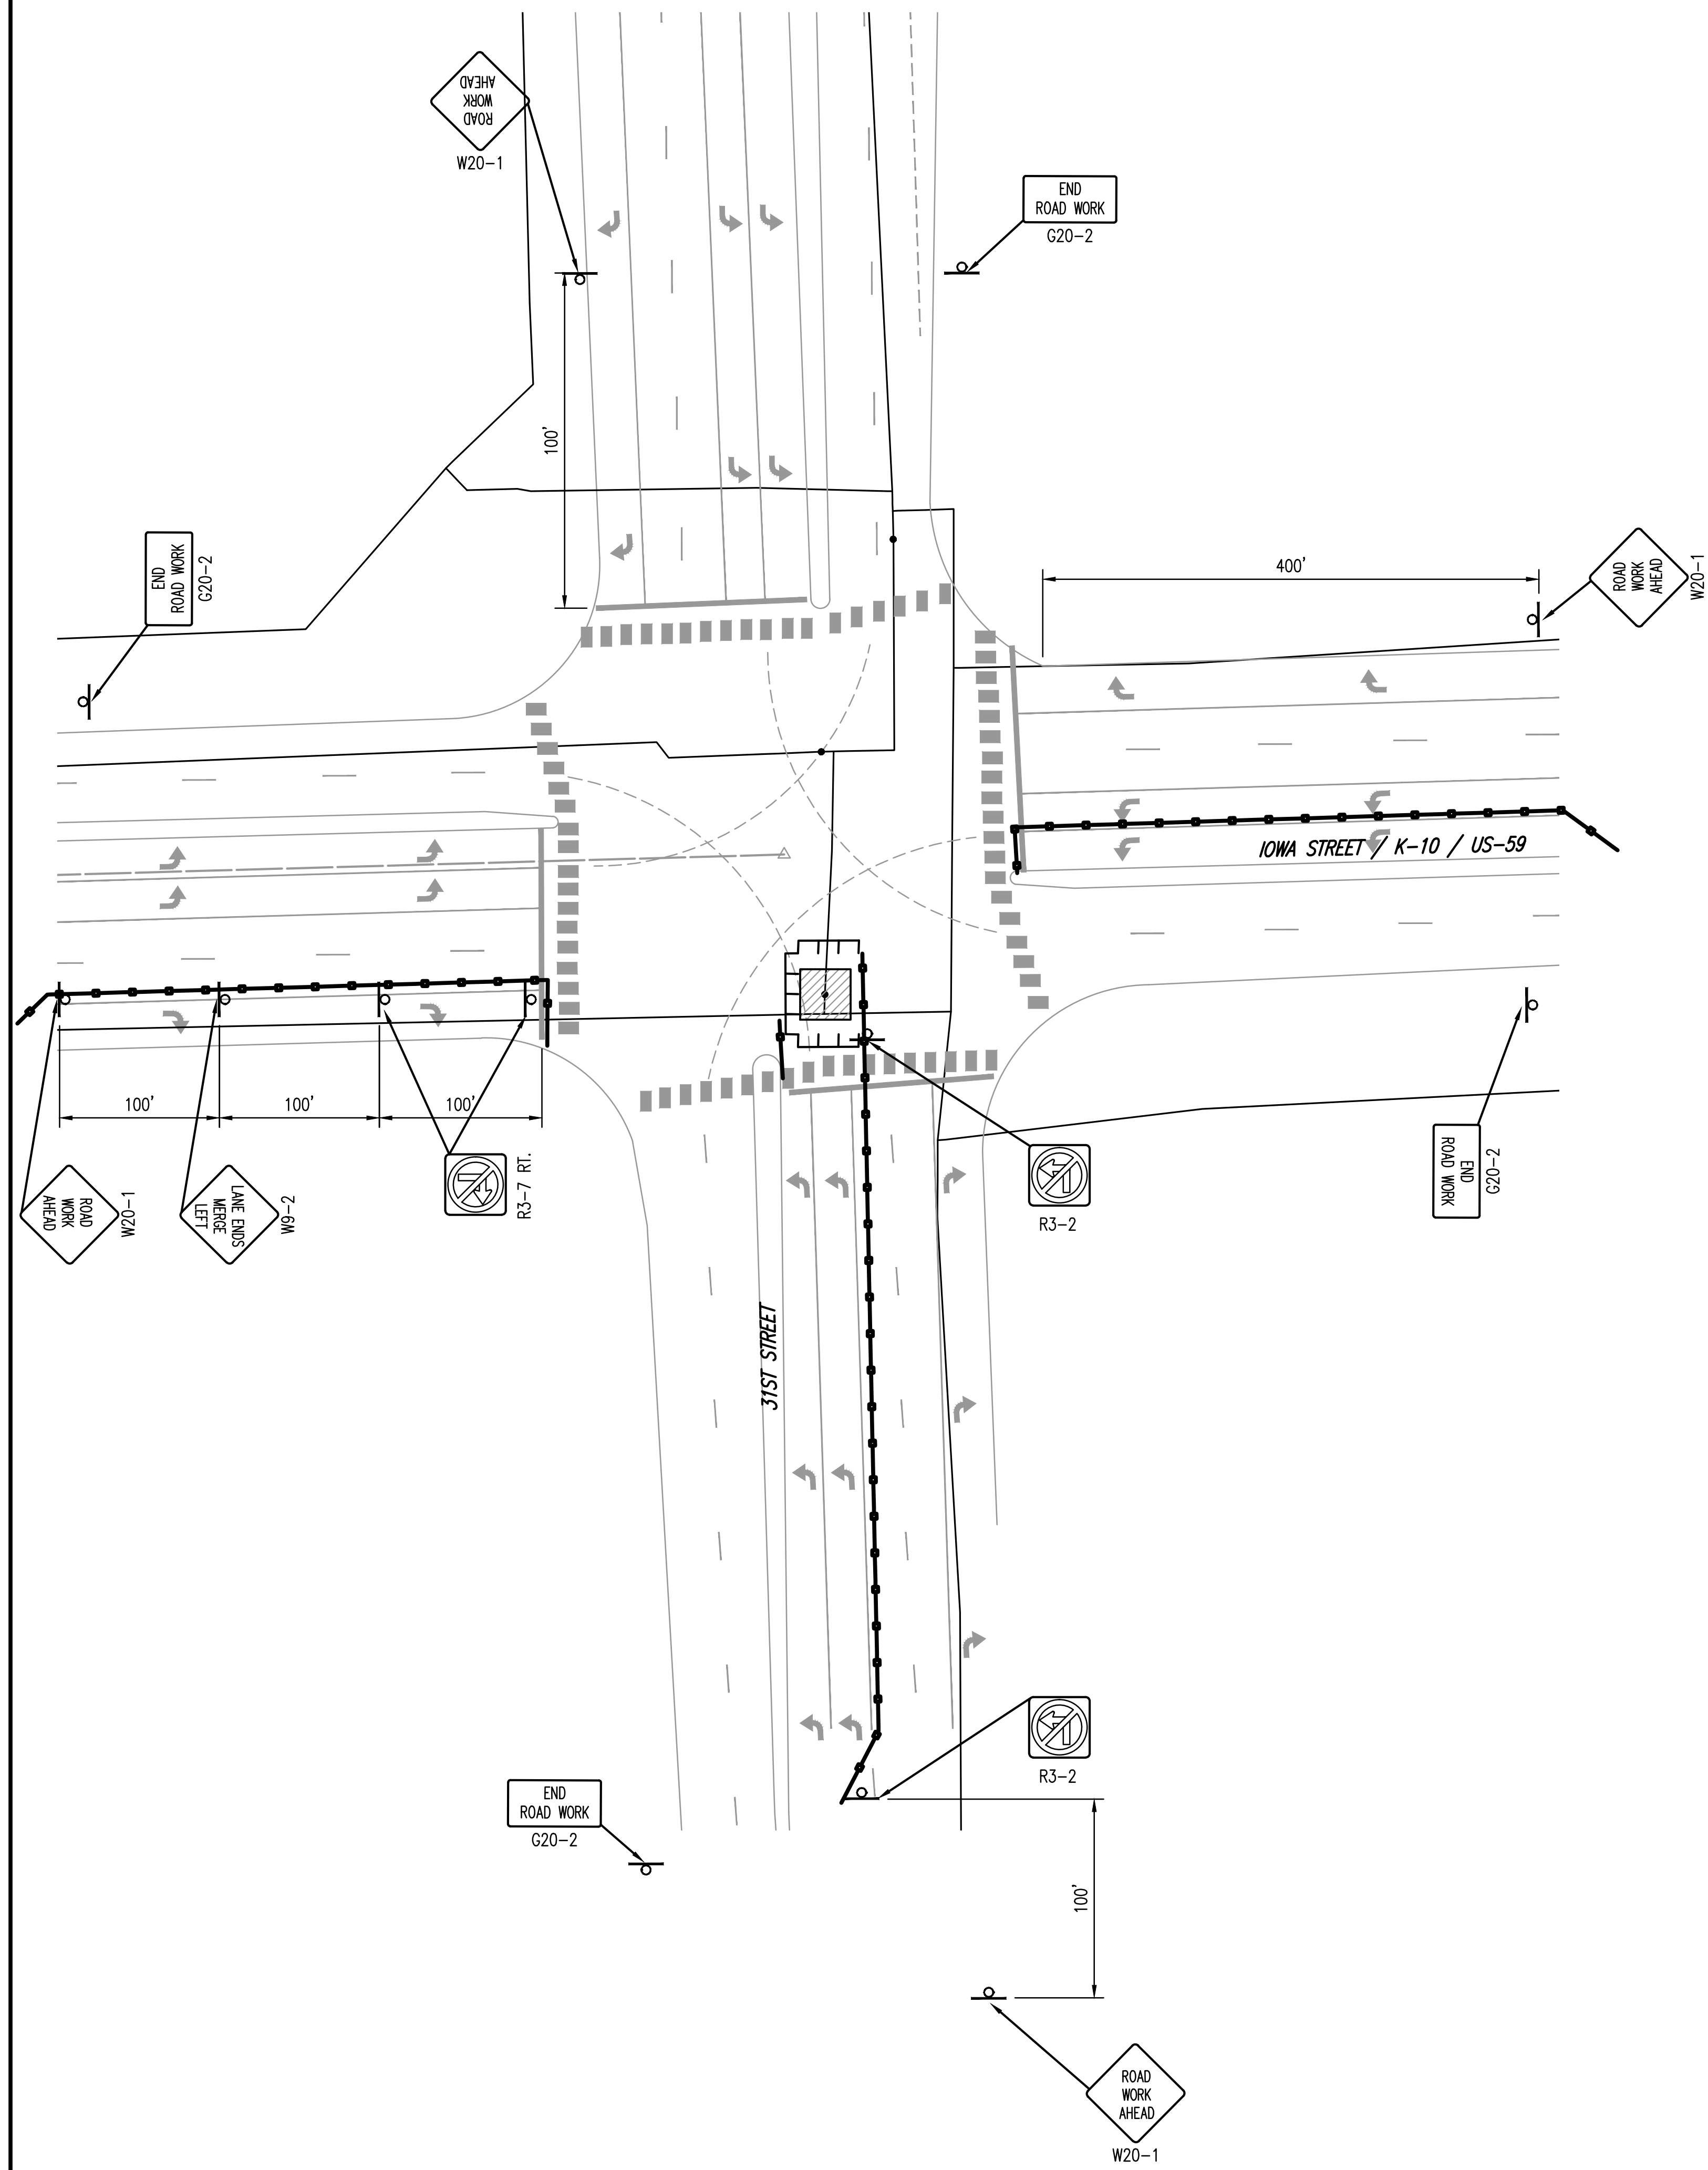


31ST STREET WEST CONNECTION

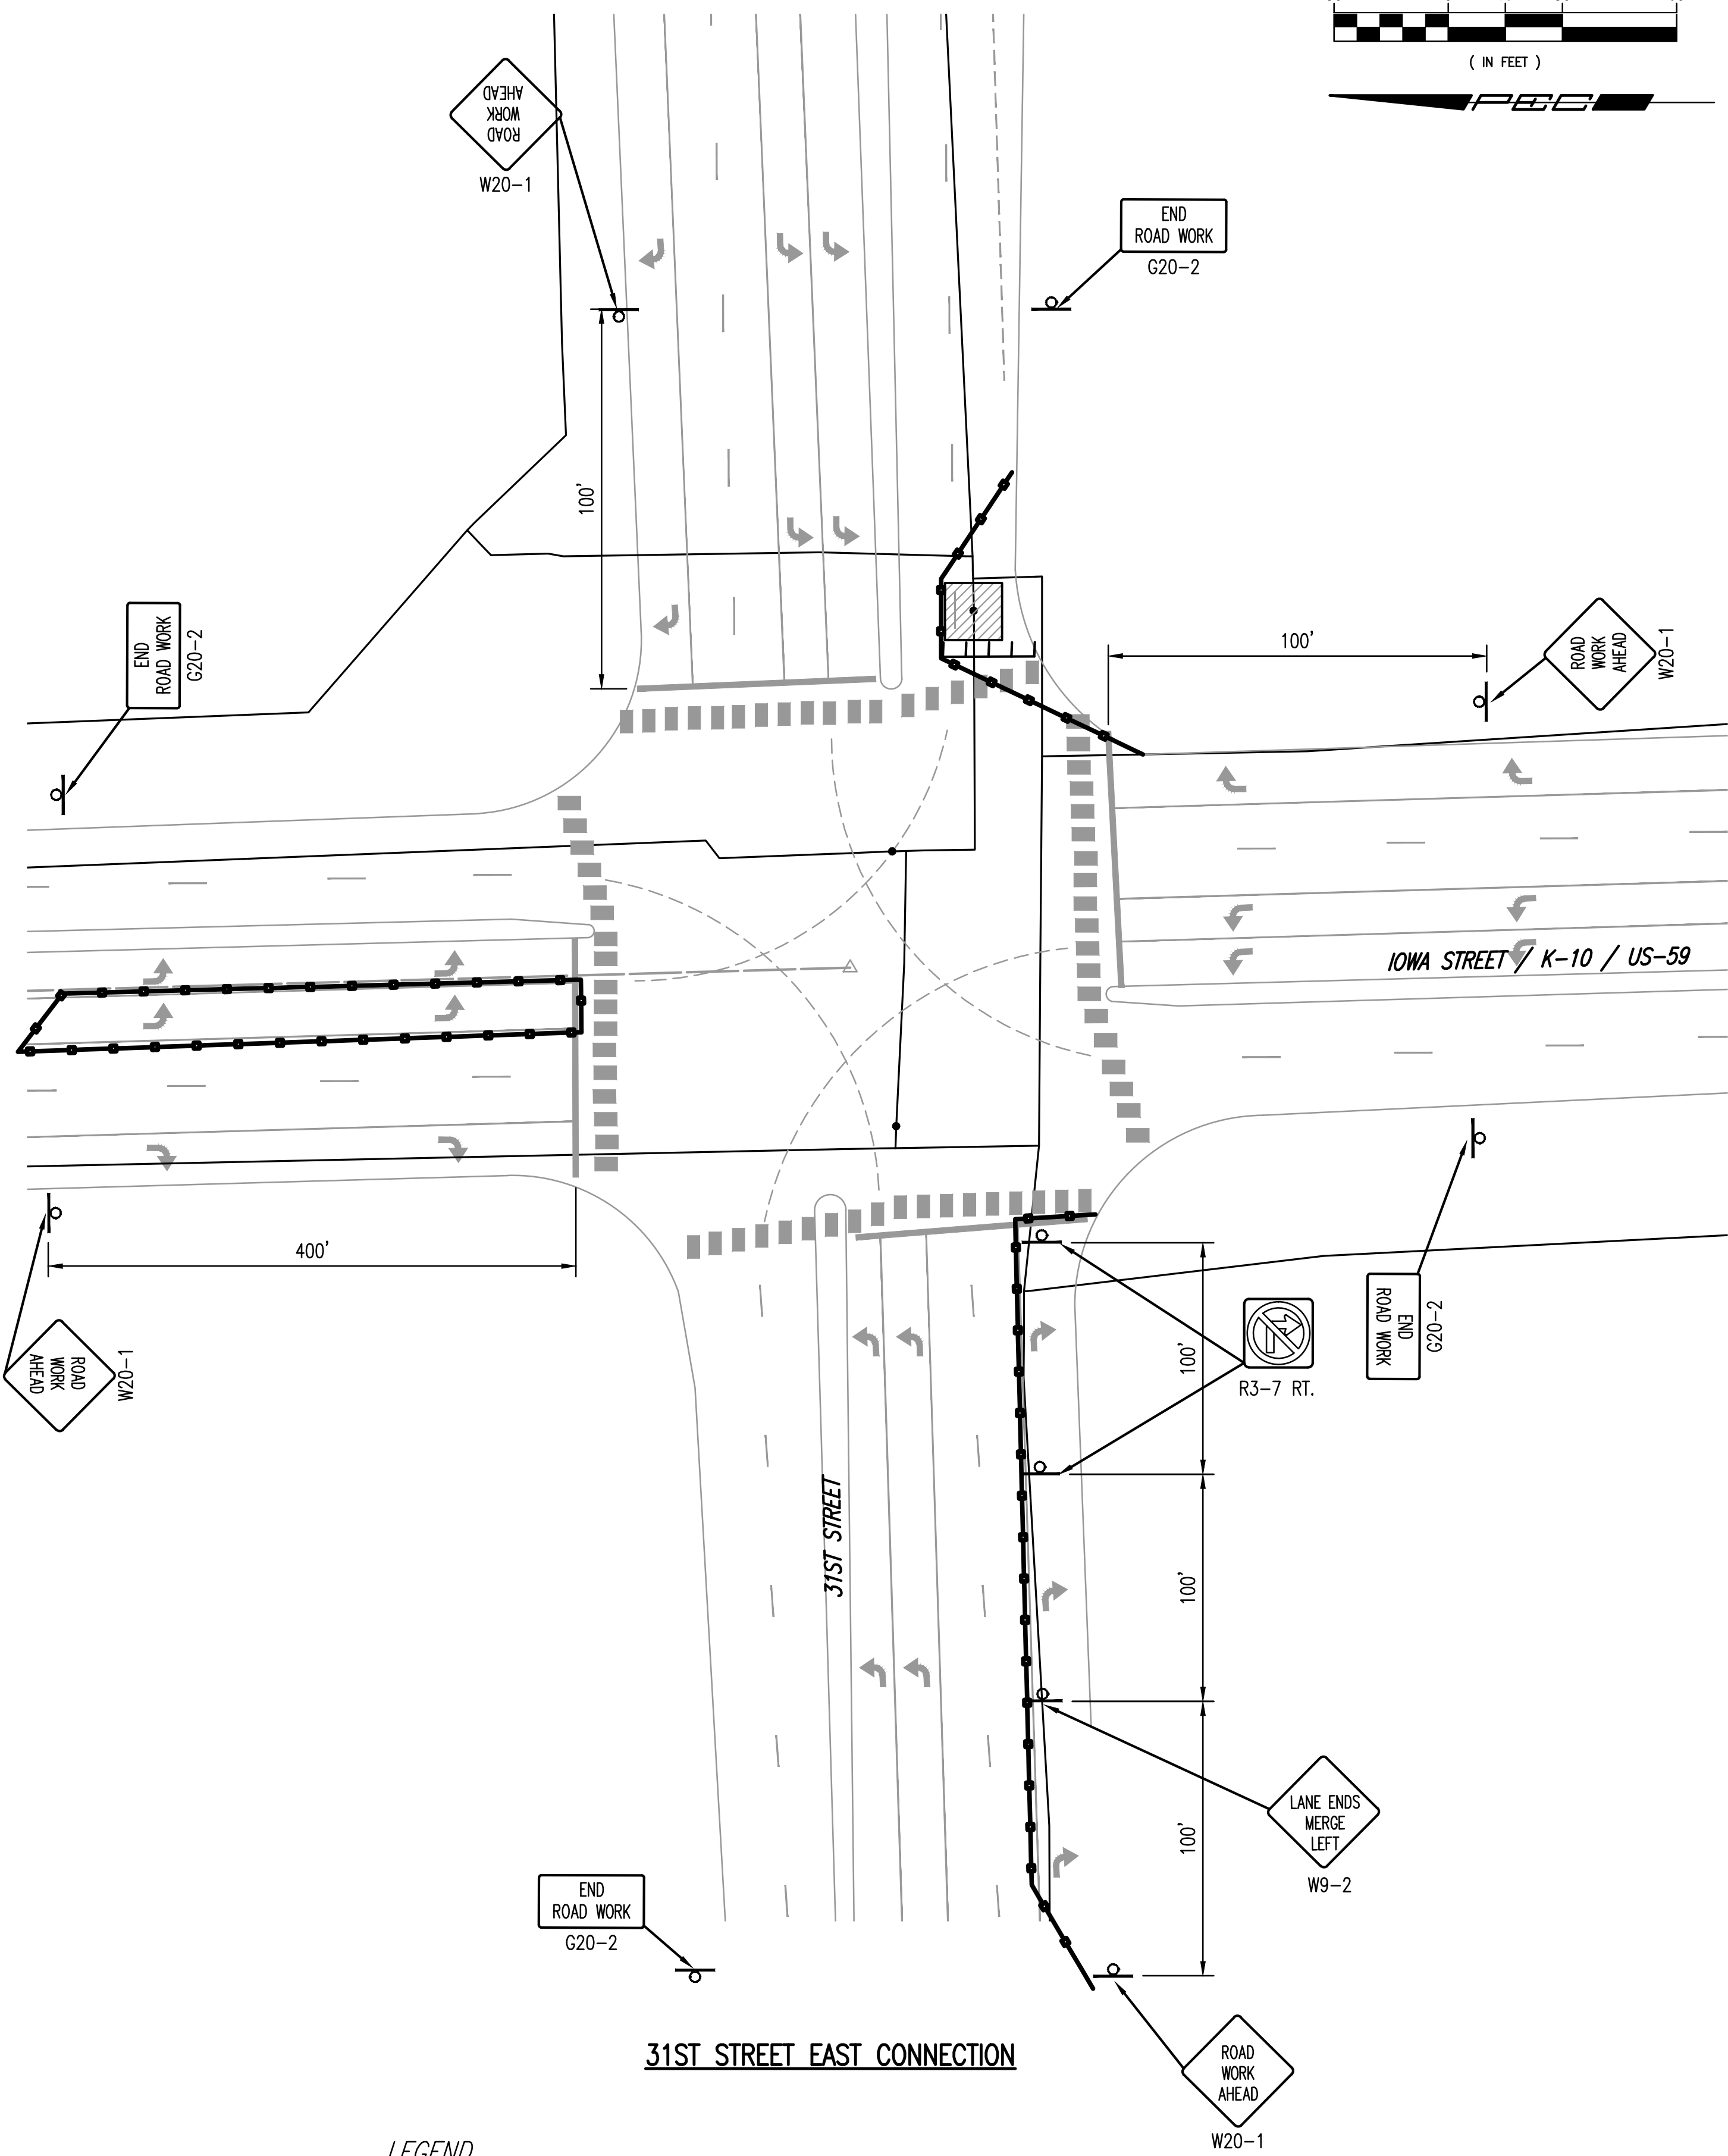

31ST STREET EAST CONNECTION

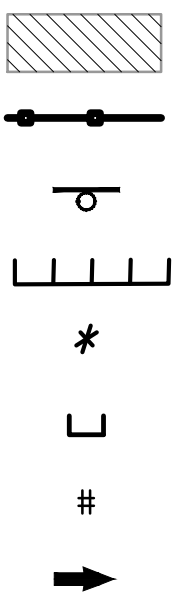


- LEGEND**
- CONSTRUCT THIS PHASE
 - CHANNELIZERS @ 20' MAX.
 - SIGN
 - TYPE III BARRICADES
 - MOUNT ON TYPE III BARRICADE
 - TYPE II BARRICADE (DETECTABLE)
 - MOUNT ON TYPE II BARRICADE
 - DIRECTION OF LOCAL TRAFFIC

No.	Revision	By	Date
CITY OF LAWRENCE 2016 - 2017 WATERLINE RELOCATION AND REHABILITATION PROGRAM S. IOWA STREET WATERLINE REPLACEMENT 25TH STREET TO 27TH STREET TRAFFIC CONTROL PLAN-03			
 PROFESSIONAL ENGINEERING CONSULTANTS, P.A. 1263 SW TOPEKA BLVD., TOPEKA, KS 66612 785-233-8300 www.pec1.com			
Designed by	AMD	Job No.	15A15-001-3975
Drawn by	DMS	Date	JANUARY 2016
			Sht. 14 of 28




NOT TO SCALE

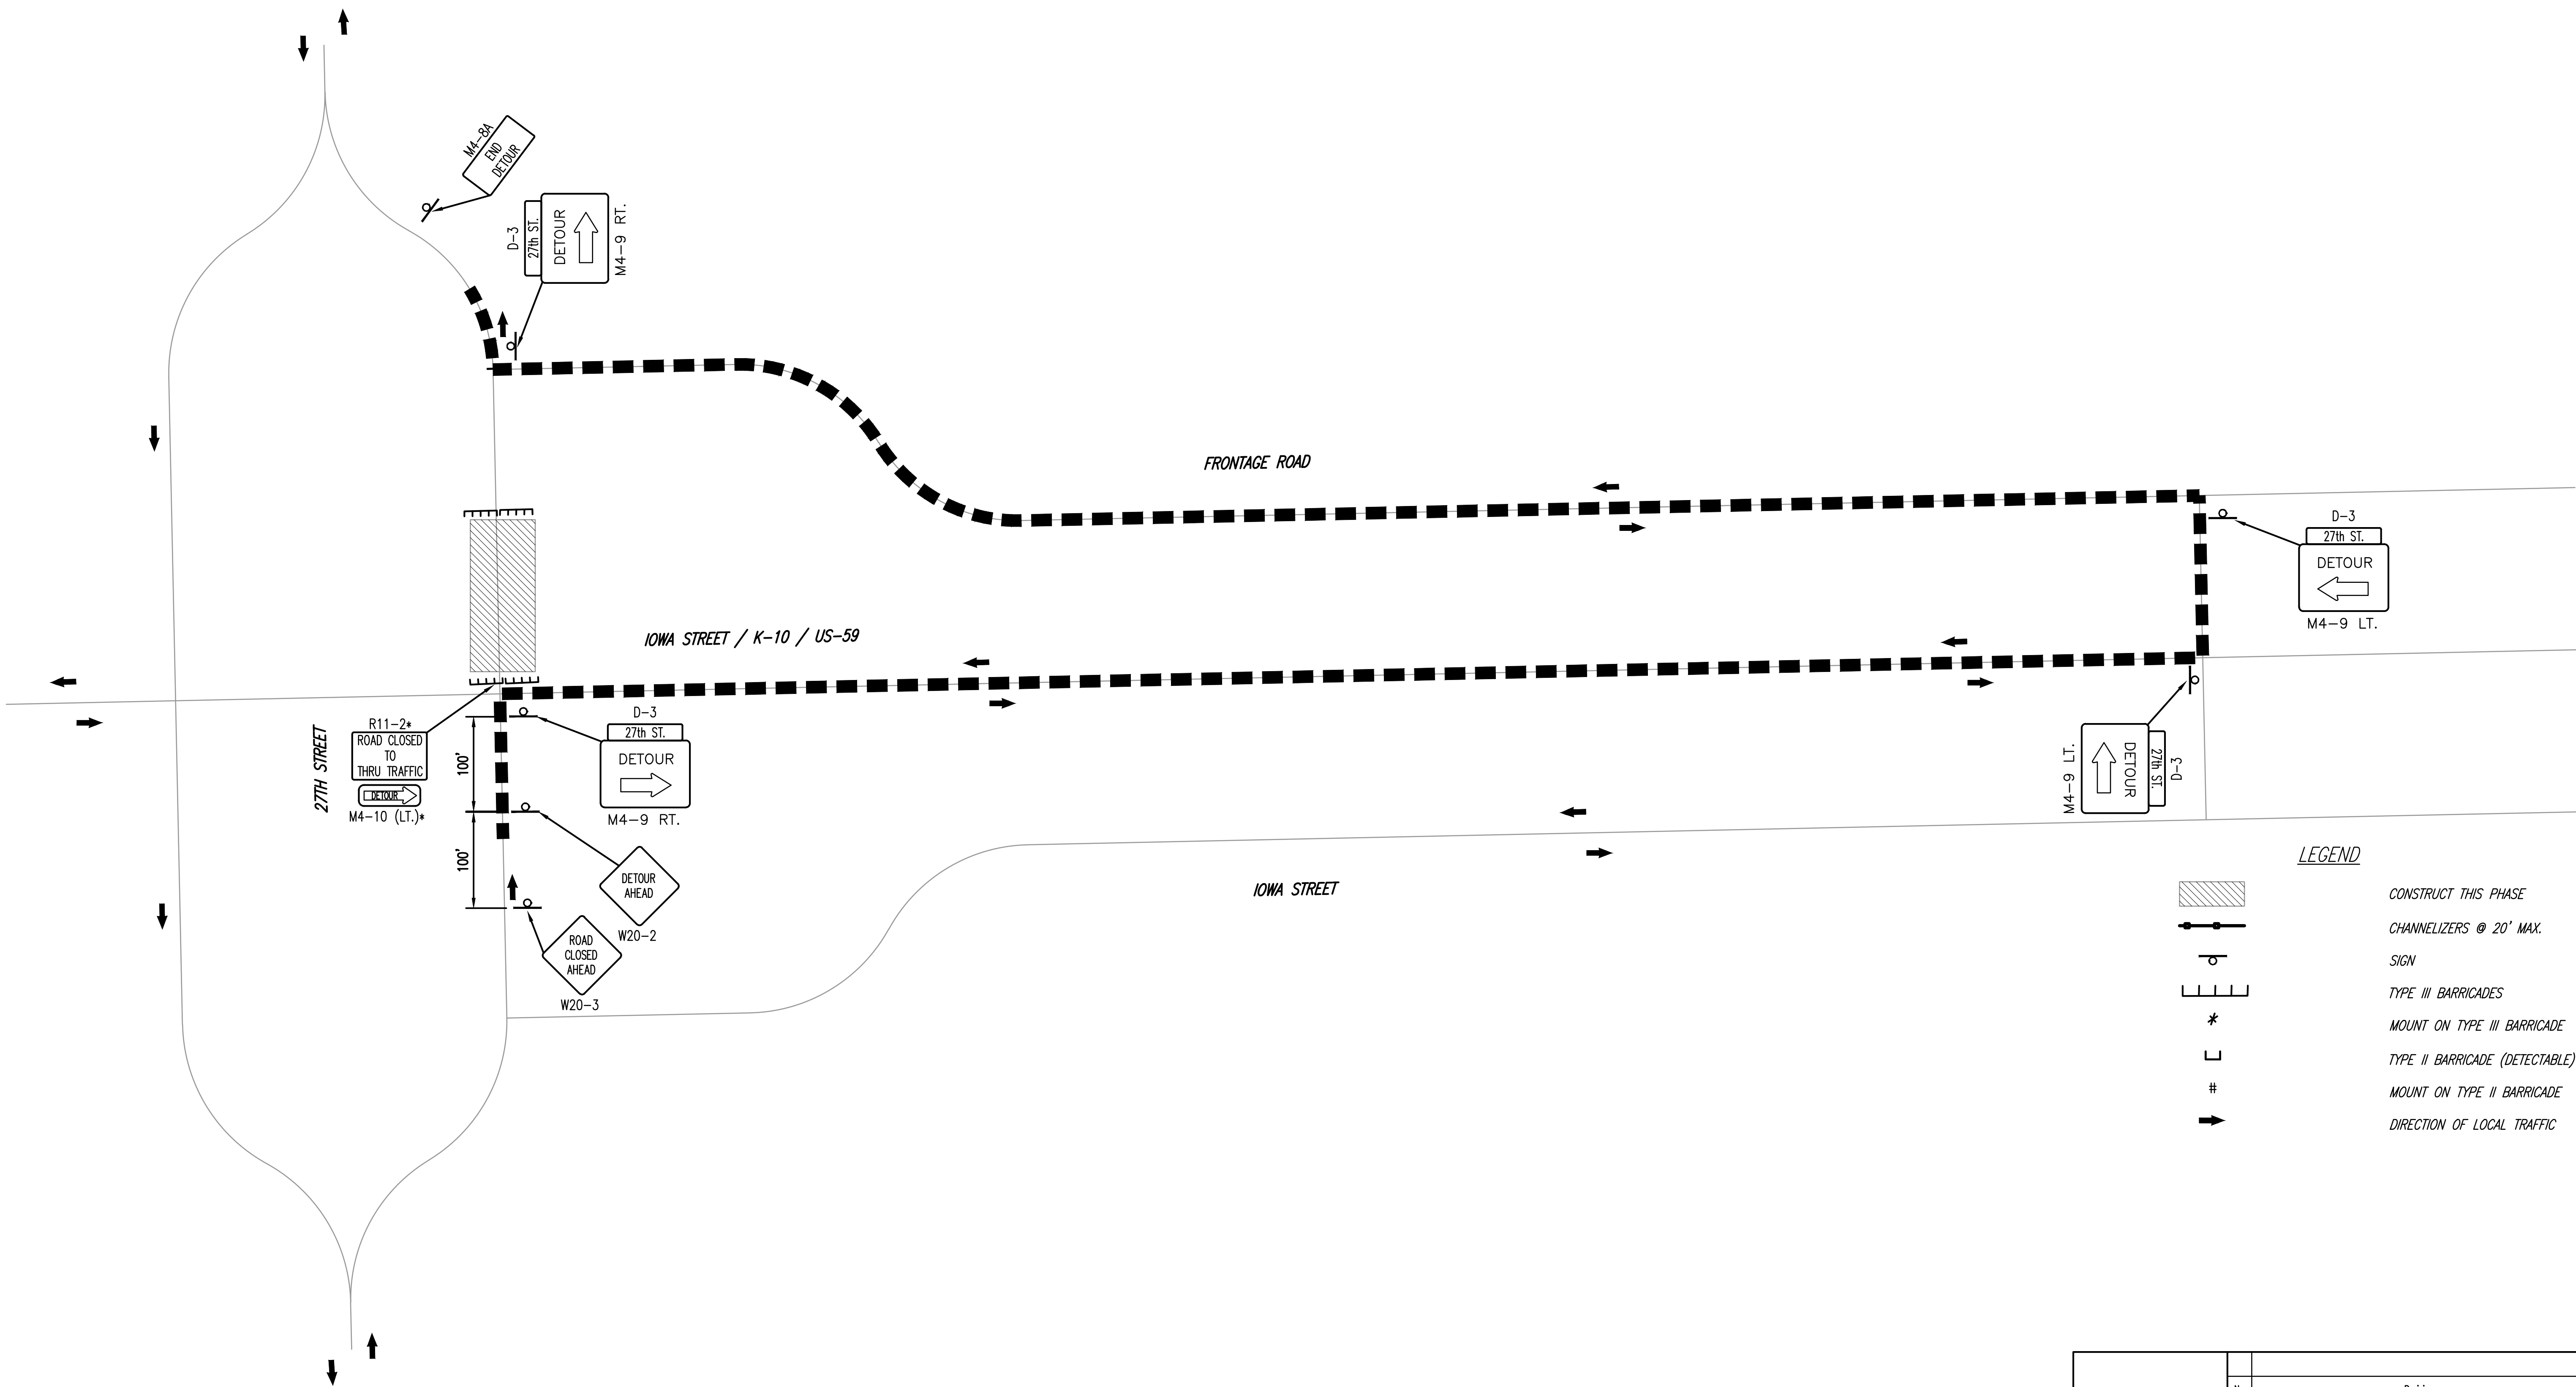

LEGEND



CONSTRUCT THIS PHASE

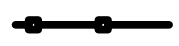

CHANNELIZERS @ 20' MAX.



SIGN



TYPE III BARRICADES



MOUNT ON TYPE III BARRICADE



TYPE II BARRICADE (DETECTABLE)



MOUNT ON TYPE II BARRICADE



DIRECTION OF LOCAL TRAFFIC

CITY OF LAWRENCE
2016 - 2017 WATERLINE RELOCATION AND REHABILITATION PROGRAM
S. IOWA STREET WATERLINE REPLACEMENT
25TH STREET TO 27TH STREET

TRAFFIC CONTROL DETOUR



PROFESSIONAL ENGINEERING CONSULTANTS, P.A.
1263 SW TOPEKA BLVD., TOPEKA, KS 66612
785-233-8300 www.pec1.com

Designed by	AMD	Job No.	15A15-001-3975	Sht. 15 of 28
Drawn by	DMS	Date	JANUARY 2016	