
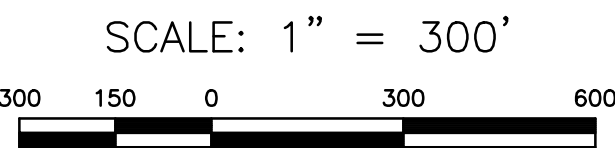


FILE NAME: V:\2016\3003\CAD\Concept-Exhibits\163003 K-10 CONCEPT 01.dwg LAST SAVED BY: Mitch Walther SAVED DATE: 3/15/2016 11:53 AM PLOTTED: 3/15/2016 11:55 AM

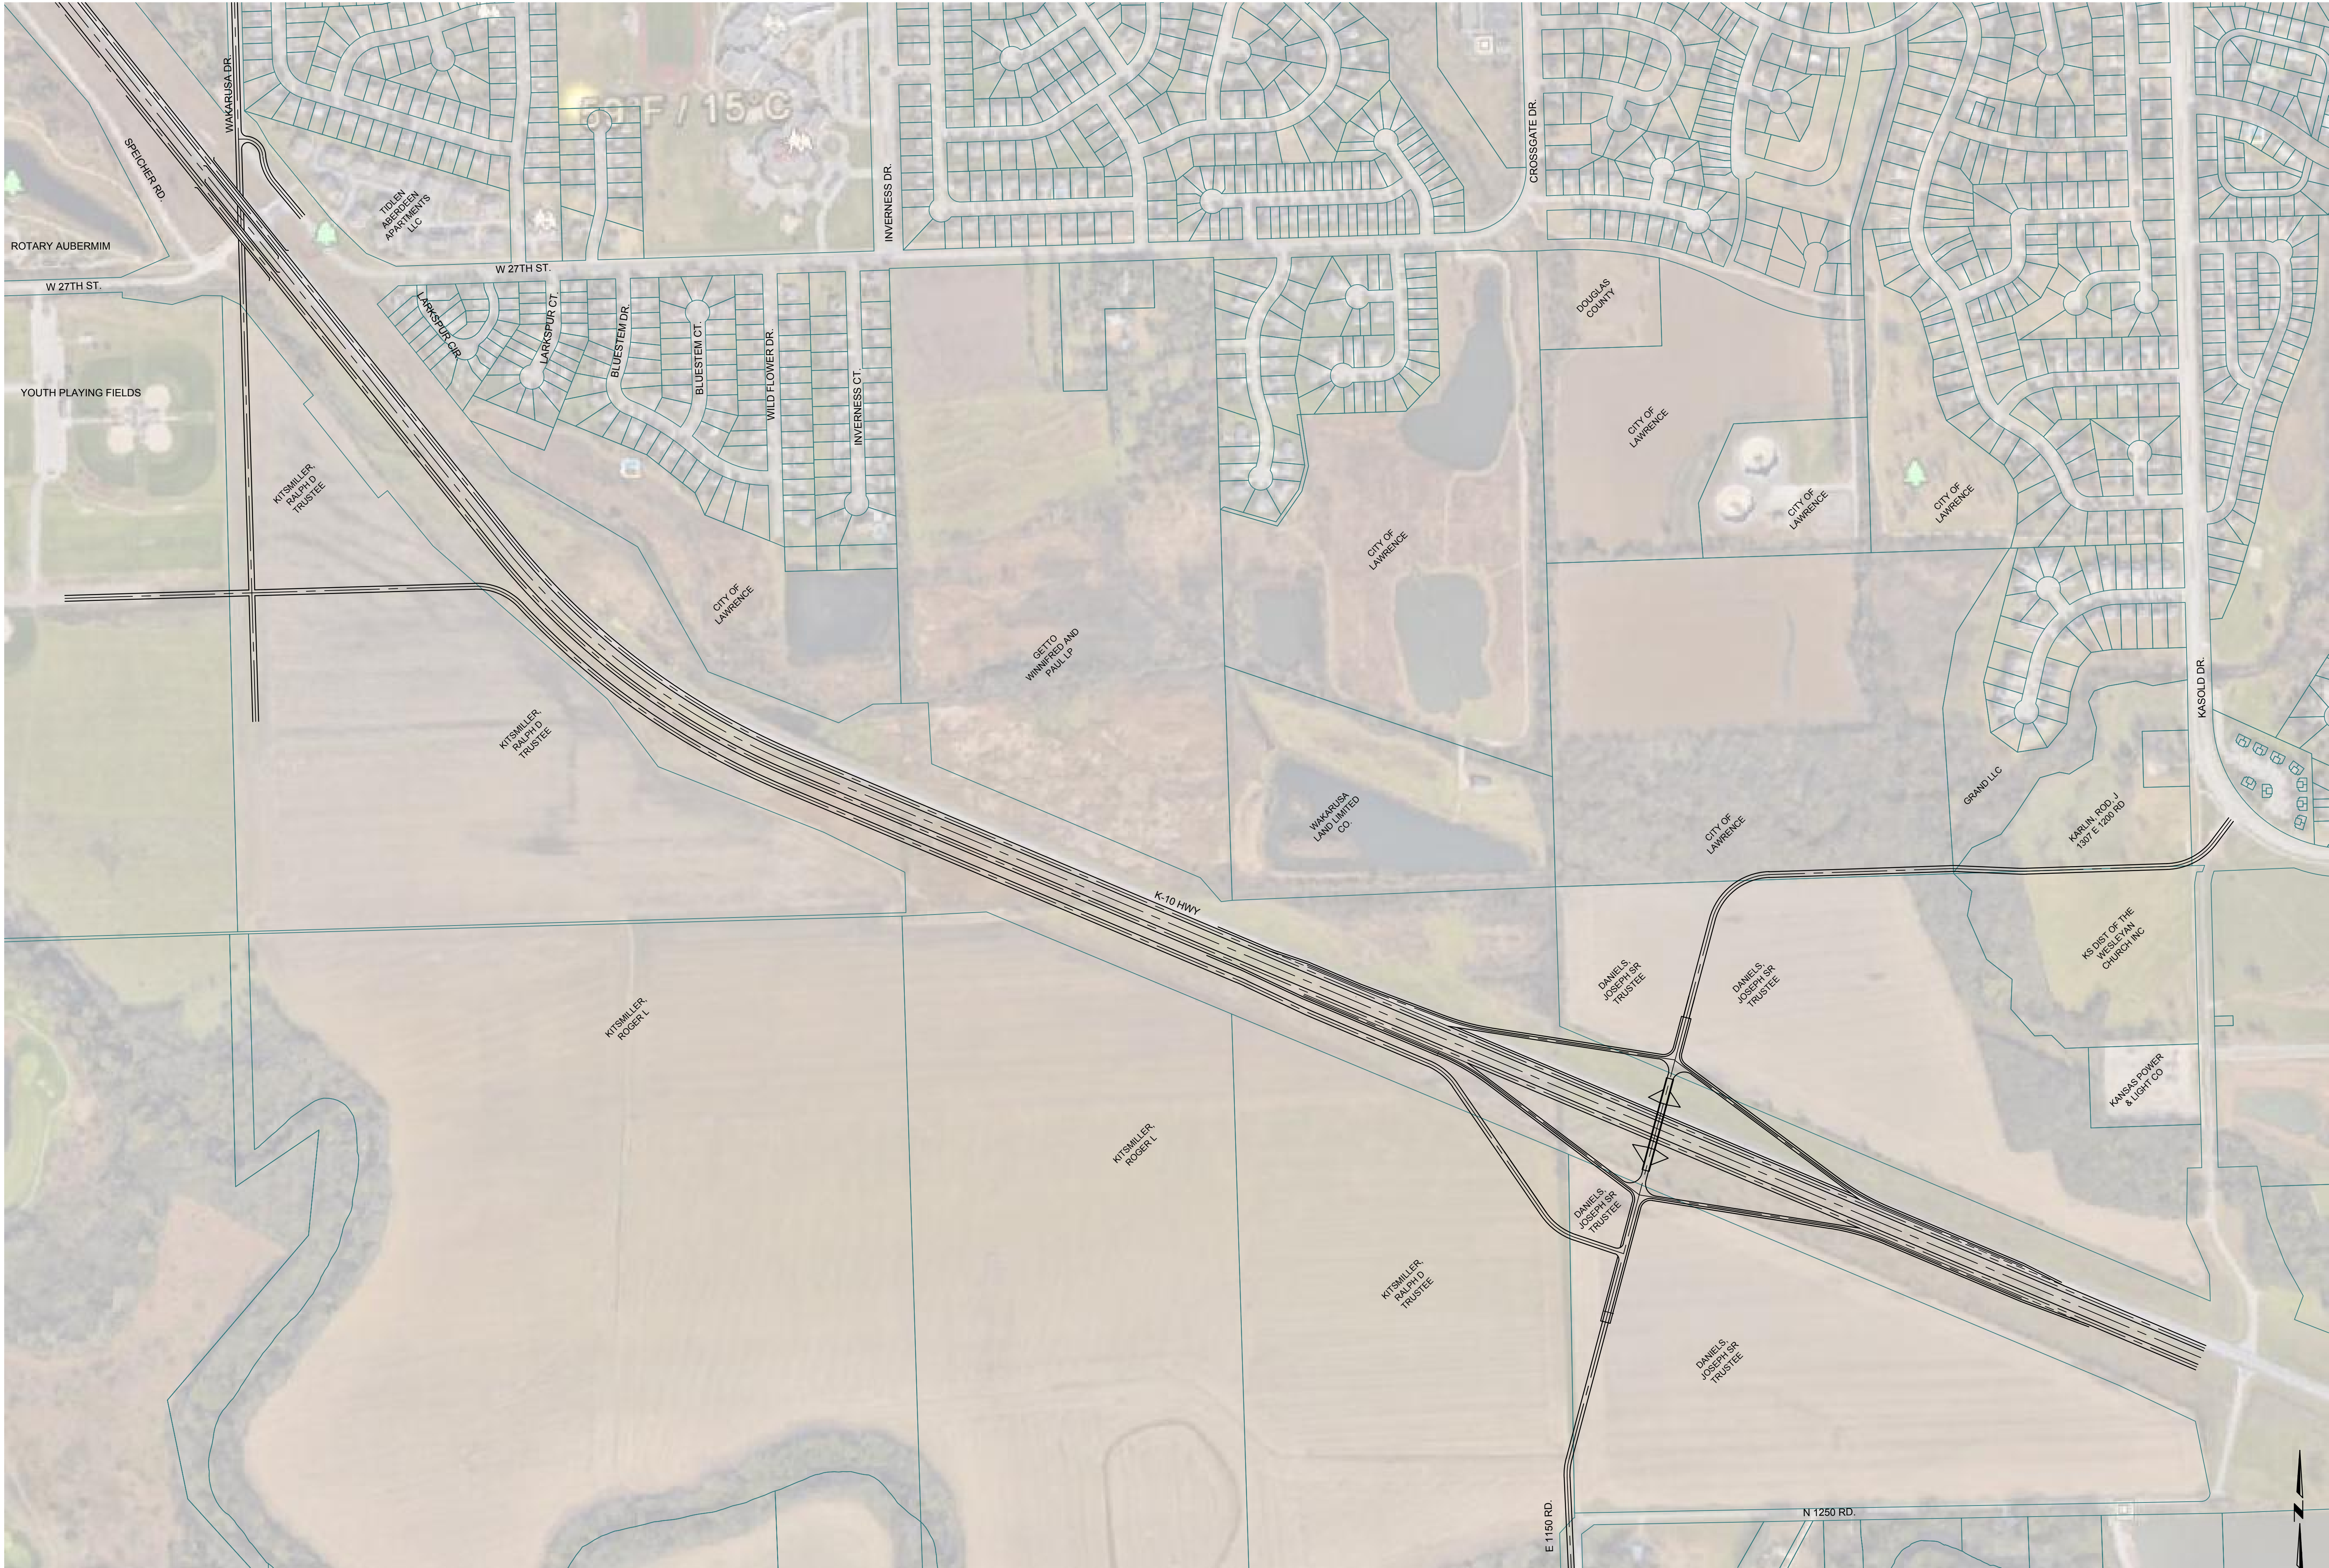

REV	DATE	DESCRIPTION

DATE: March 12, 2016
PROJECT NO.: 2016.3003
DESIGNED BY: CLM
DRAWN BY: MSW
CHECKED BY: CLM

ISSUE
A
SHEET NO.
1
OF 1 SHEETS

**LANDPLAN
ENGINEERING**
PA

Lawrence, KS • Kansas City, MO • The Woodlands, TX
1310 Wakarusa Drive, Suite 100
Lawrence, Kansas 66049
785.843.7530(p) | 785.843.2410(f)
info@landplan-pa.com | www.landplan-pa.com

©Landplan Engineering, P.A. 2014. This drawing is copyrighted by Landplan Engineering, P.A. This drawing may not be photographed, traced, or copied in any manner without the written permission of Landplan Engineering, P.A.

K-10 HIGHWAY & E 1150 ROAD
CONCEPT
DOUGLAS COUNTY, KANSAS