







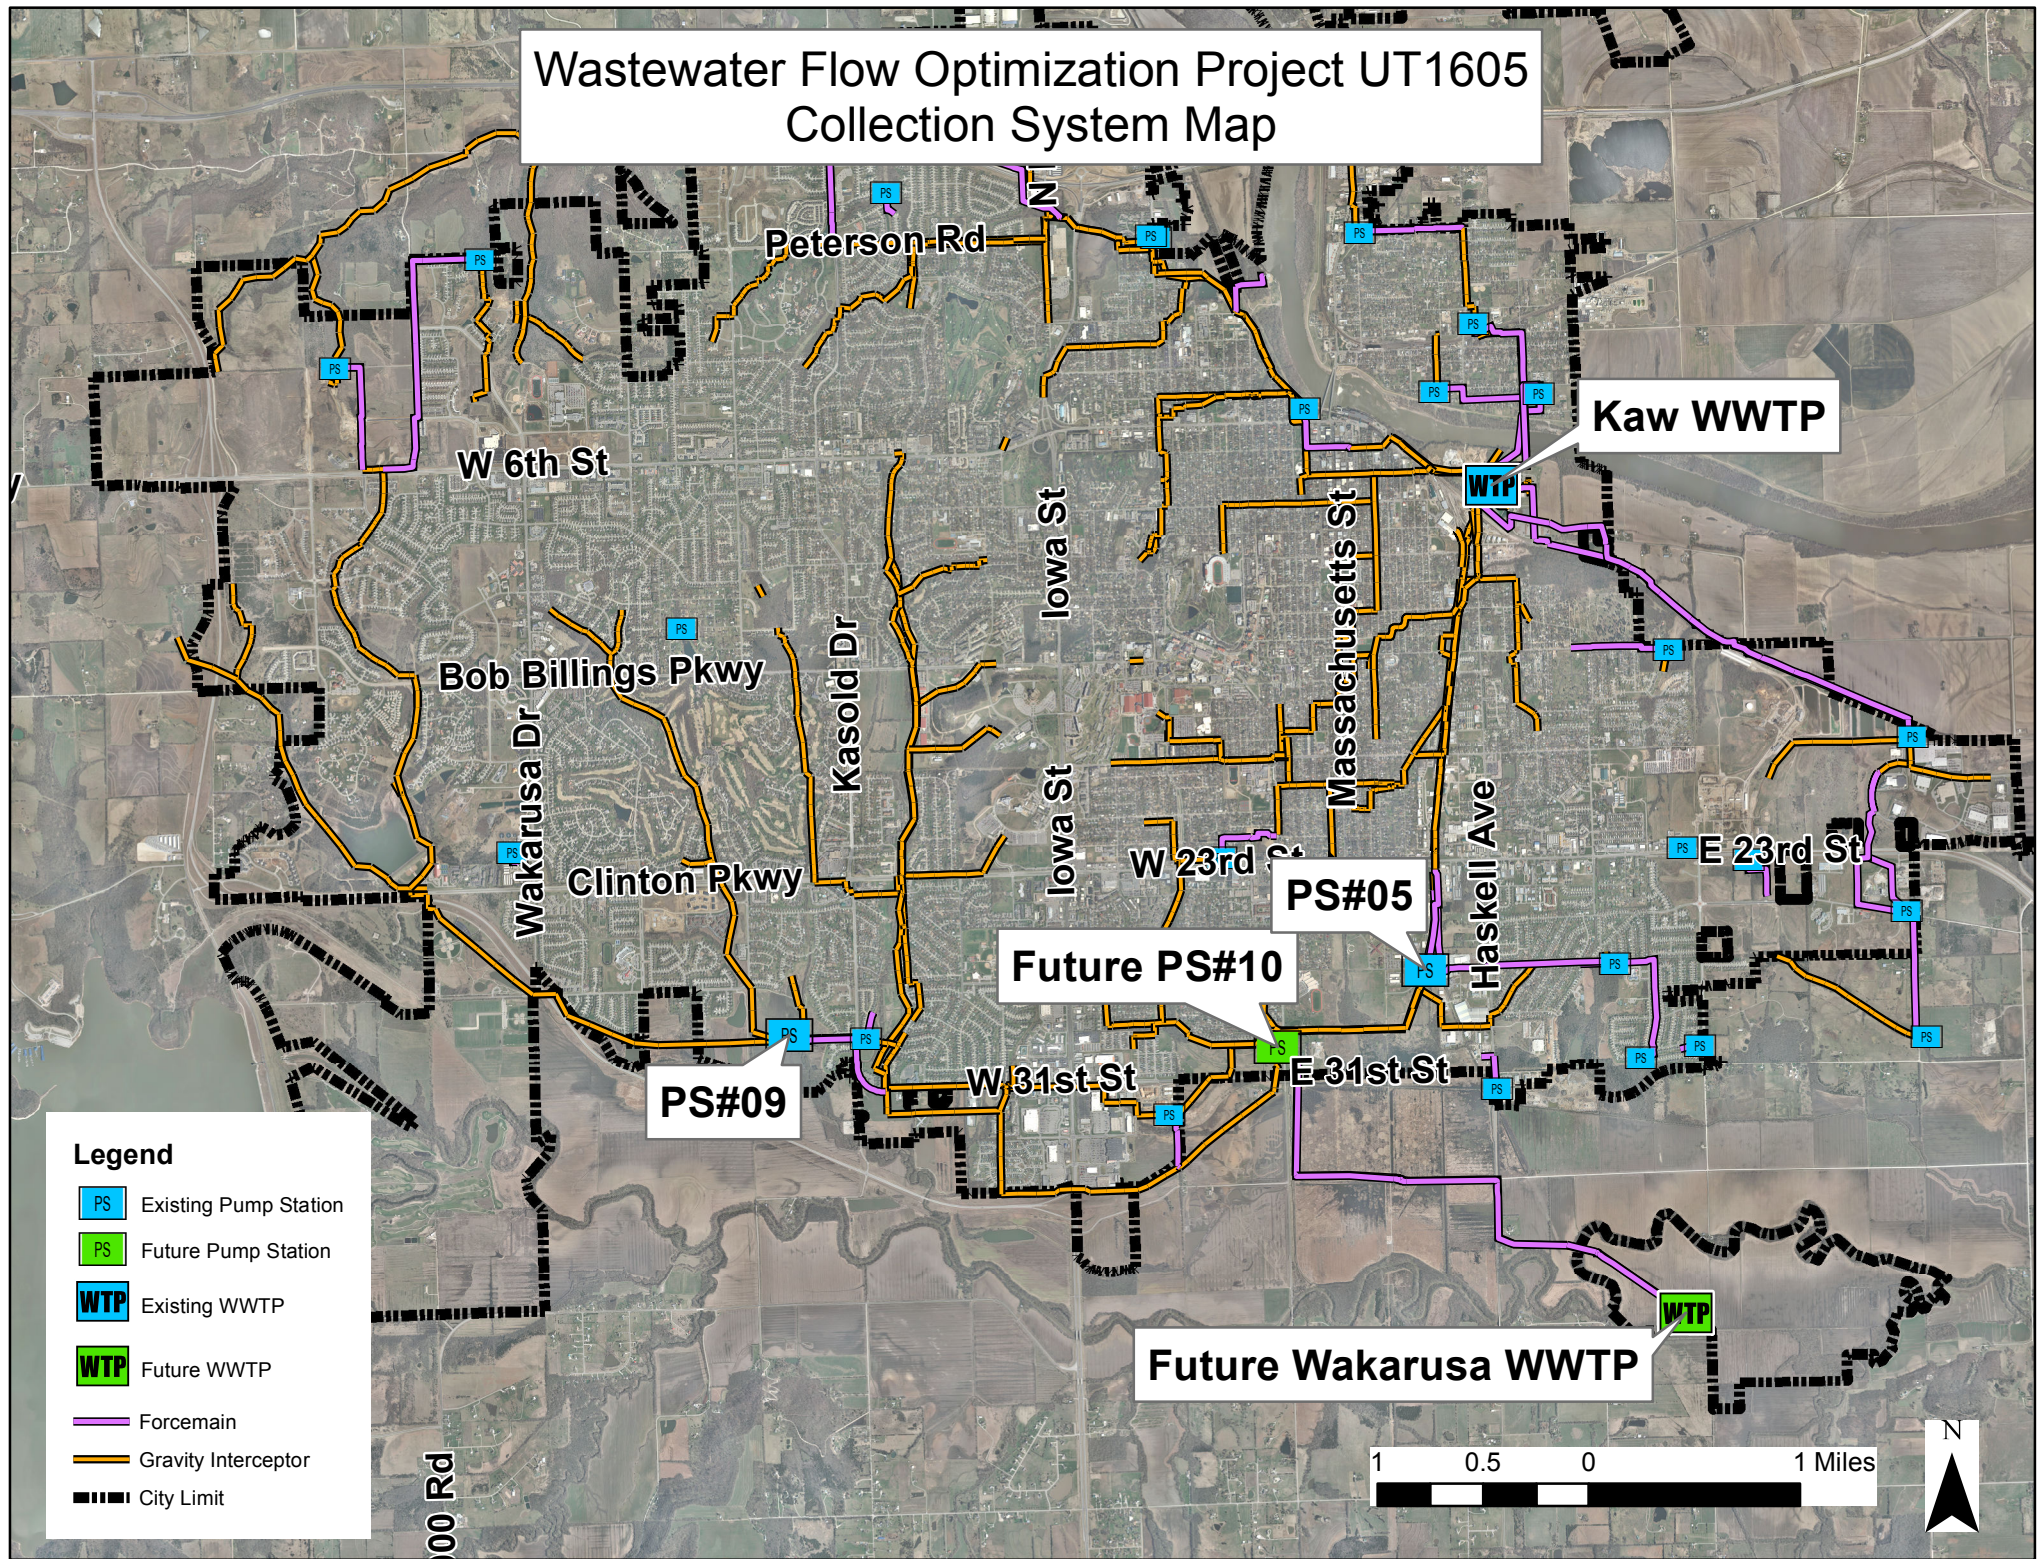

# Wastewater Flow Optimization Project UT1605 Collection System Map

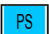

## Legend

-  Existing Pump Station
-  Future Pump Station
-  Existing WWTP
-  Future WWTP
-  Forcemain
-  Gravity Interceptor
-  City Limit

