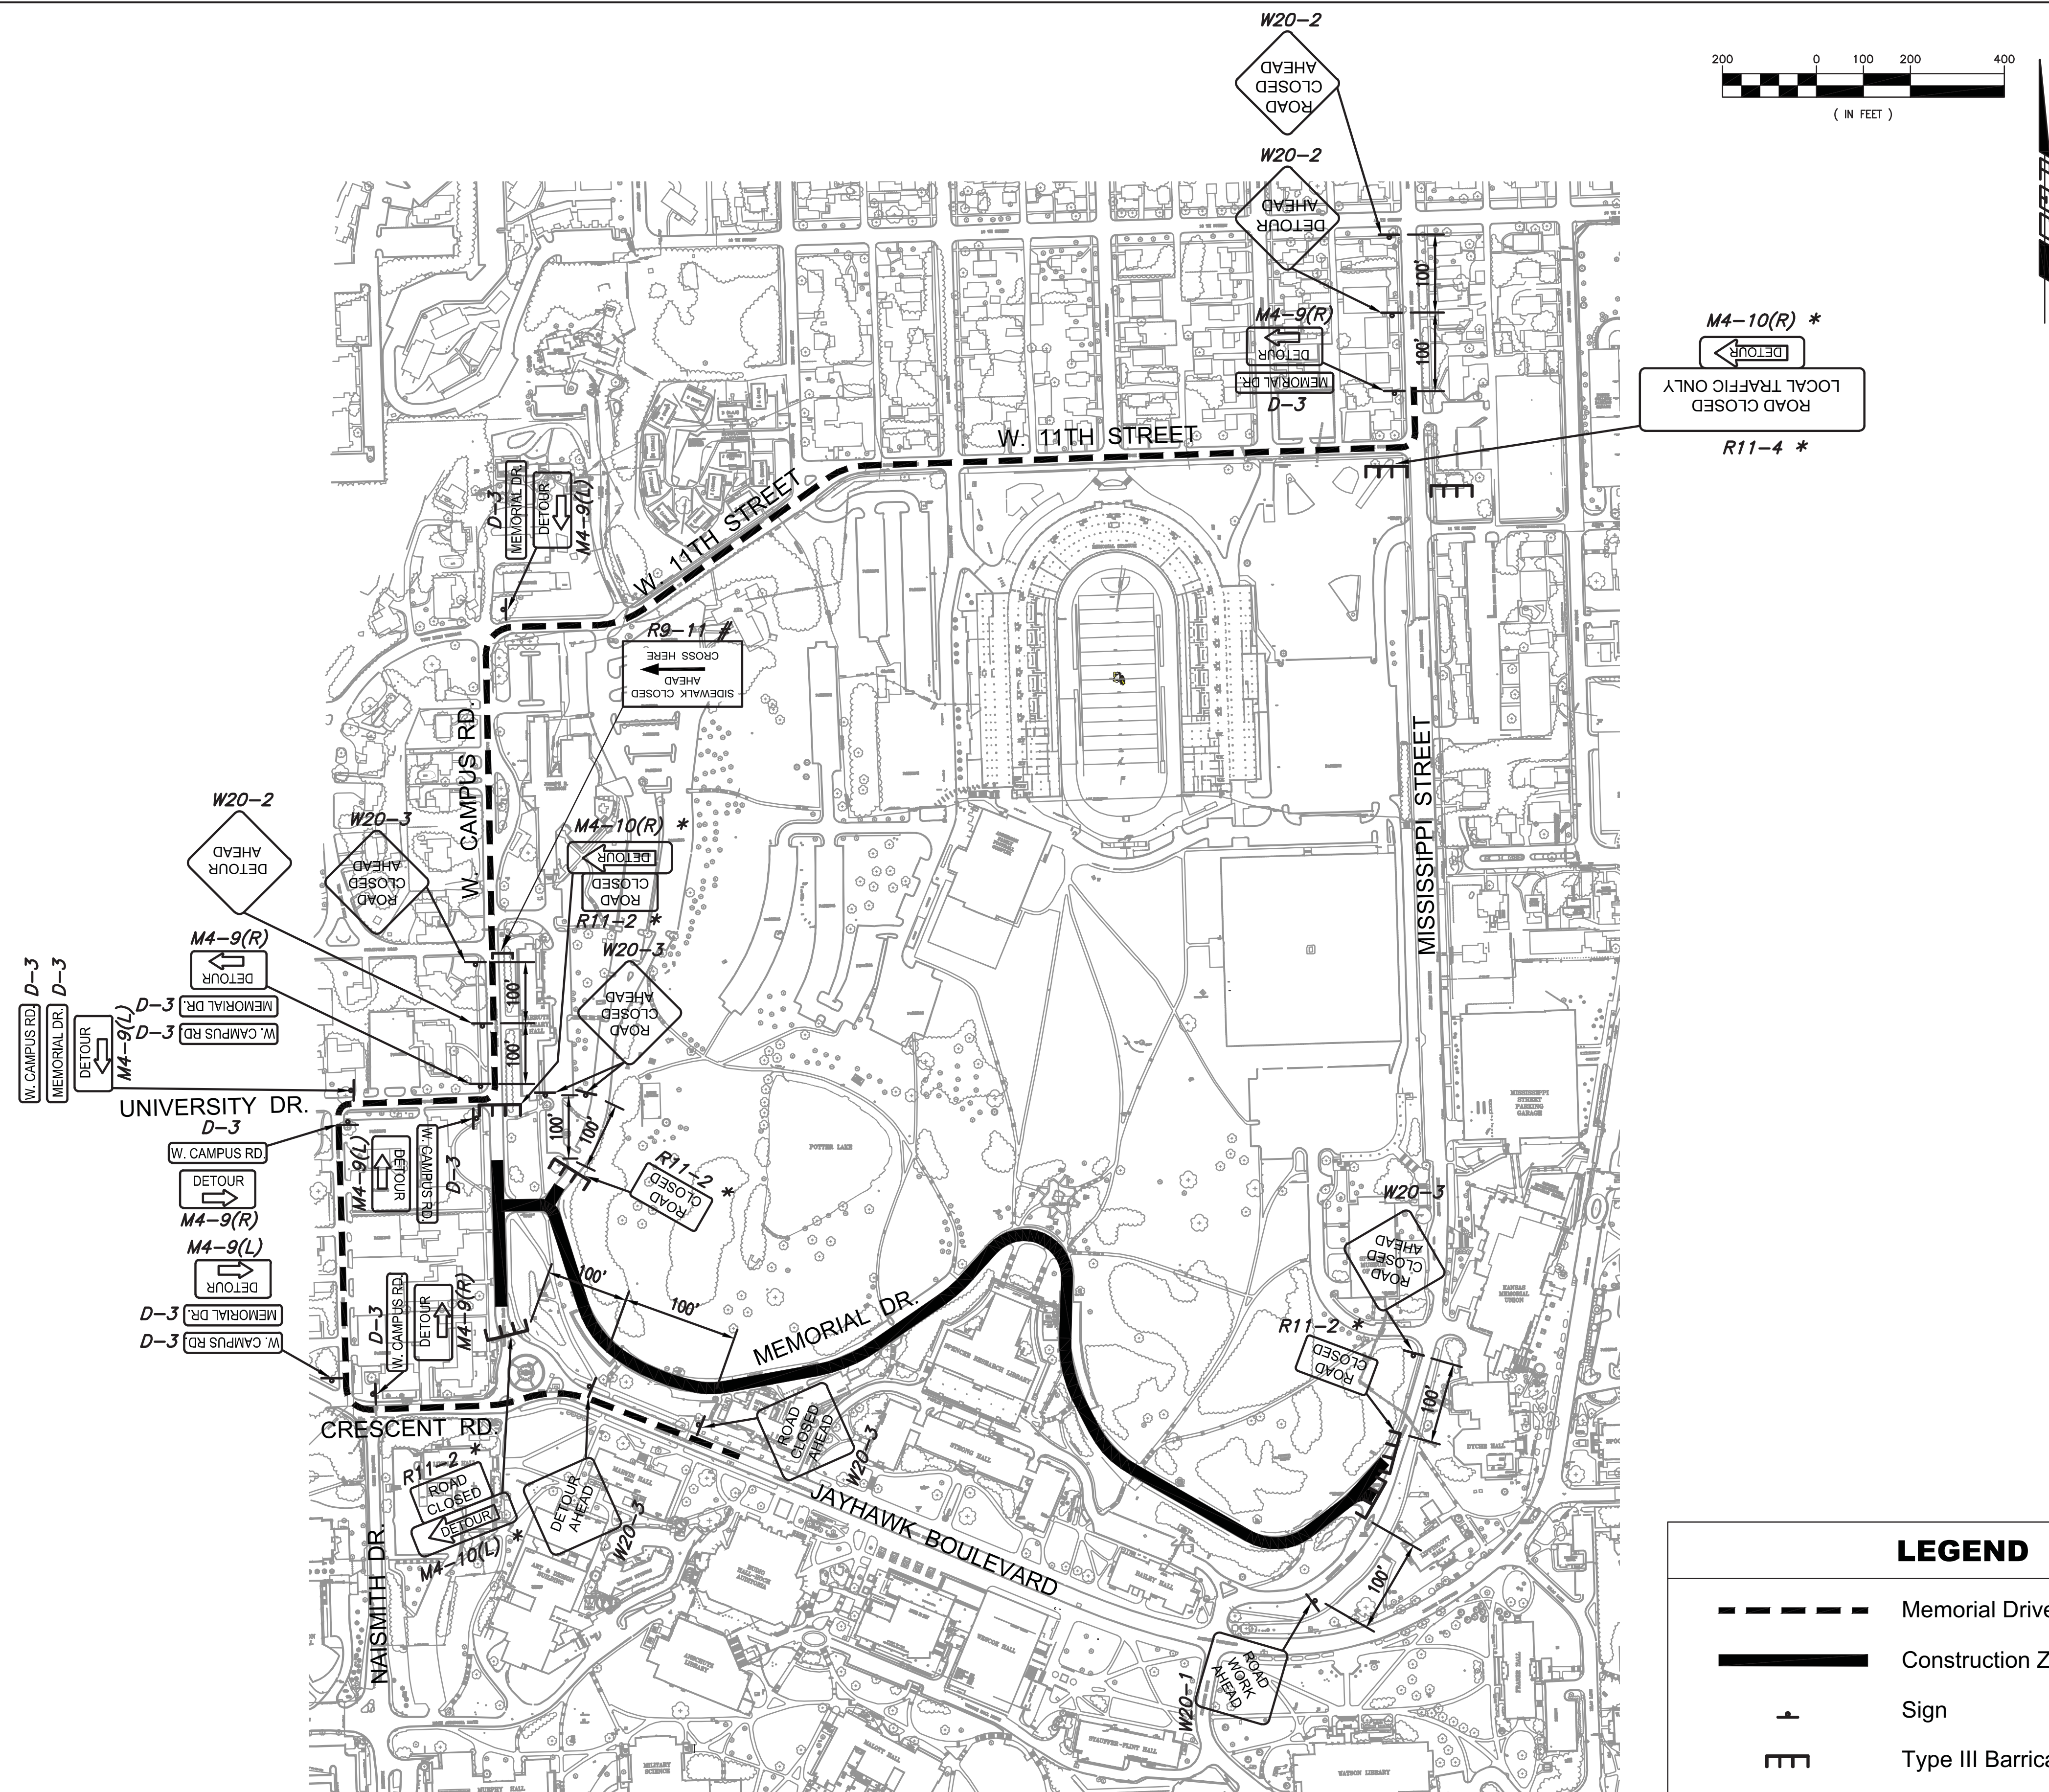


M4-10(R) *

← RETURN

ROAD CLOSED
LOCAL TRAFFIC ONLY

R11-4 *

LEGEND

Memorial Drive Detour

Construction Zone

Sign

Type III Barricade

Mount on Type III Barricade

Detectable Type II Barricade

Mount on Type II Barricade



SEAL:



PEO

PROFESSIONAL ENGINEERING CONSULTANTS
1263 SW TOPEKA BLVD.
TOPEKA, KS 66606
785-233-8300 www.pec1.com

PEC File No. 14A72-000

DEPARTMENT OF ADMINISTRATION
OFFICE OF FACILITIES & PROPERTY MANAGEMENT
DESIGN, CONSTRUCTION & COMPLIANCE
800 SW JACKSON, SUITE 700
TOPEKA, KANSAS 66612-1216
PHONE 785-296-8899

THE UNIVERSITY OF KANSAS
MEMORIAL DRIVE RECONSTRUCTION
LAWRENCE, KS
BUILDING NUMBER (NA)
KU PROJECT No. Lzu-10715

MEMORIAL DRIVE
DETOUR PLAN

A-012835

C241

ORIGINAL
CONTRACT
DOCUMENTS

DATE: 2/19/2016 DRAWN BY: MAM
CHECKED BY: MJS