


29th Street - Haskell Rail Trail to SLT Path

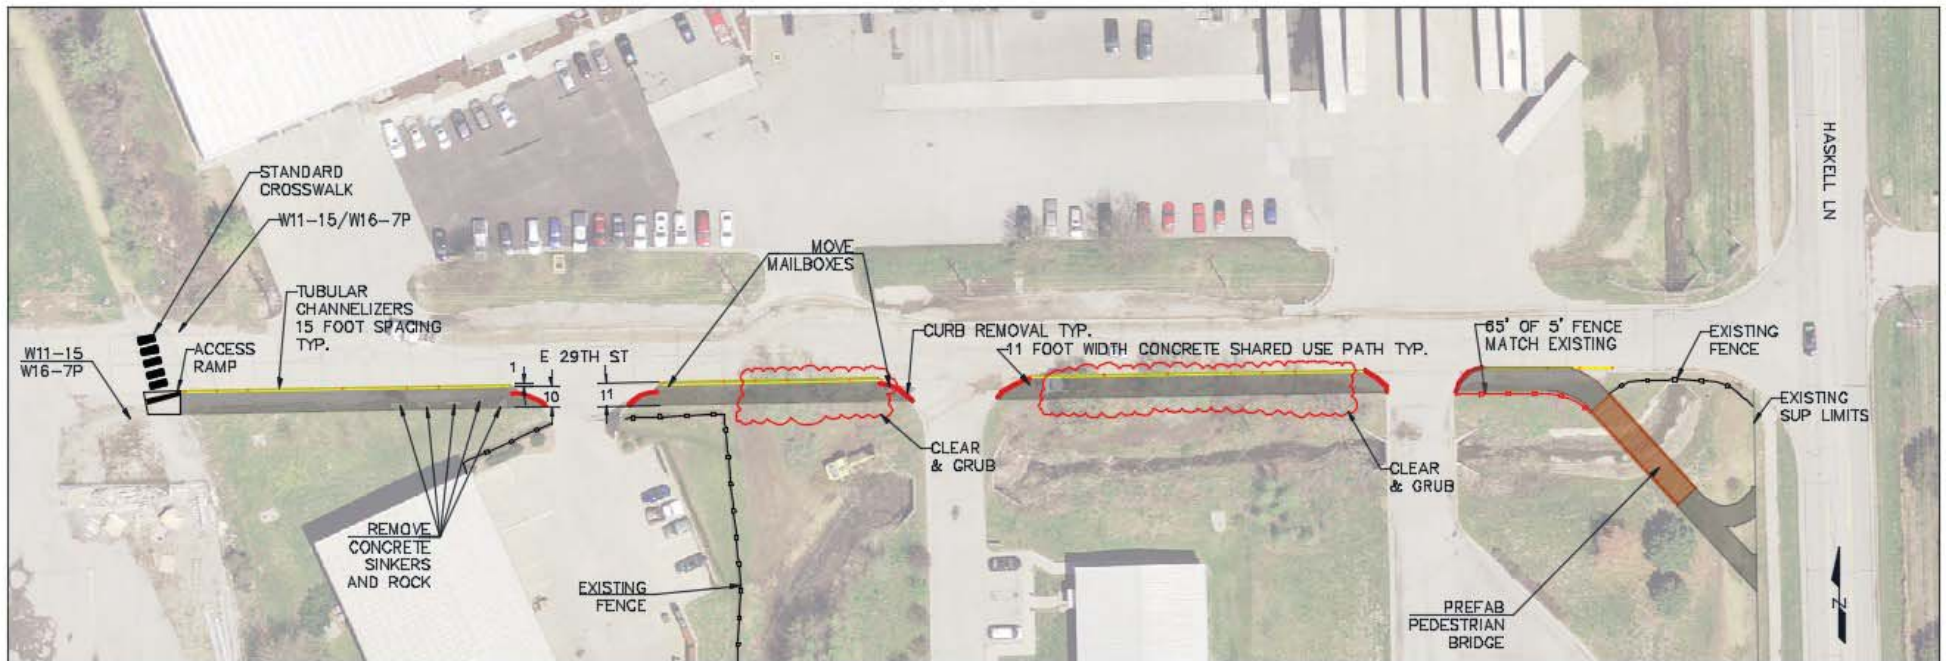

Notes: Install a 10 foot wide Shared Use Path adjacent to a 1 foot wide buffer space with tubular channelizing devices spaced 15 feet apart. A prefabricated pedestrian bridge provides access over the culvert to connect to existing shared-use path.