




BARTELDES SEED COMPANY, LAWRENCE KANSAS, 1950

826 PENNSYLVANIA STREET, PROPOSED MIXED-USE, BREWERY-RESTAURANT-RESIDENTIAL

paulwerner
ARCHITECTS



J:\Project\215-000\215-730\CAD & CAD PDF's\Architectural\A100-floorplans.dwg, 3/9/2016 1:57:27 PM, DWG To PDF.pc3

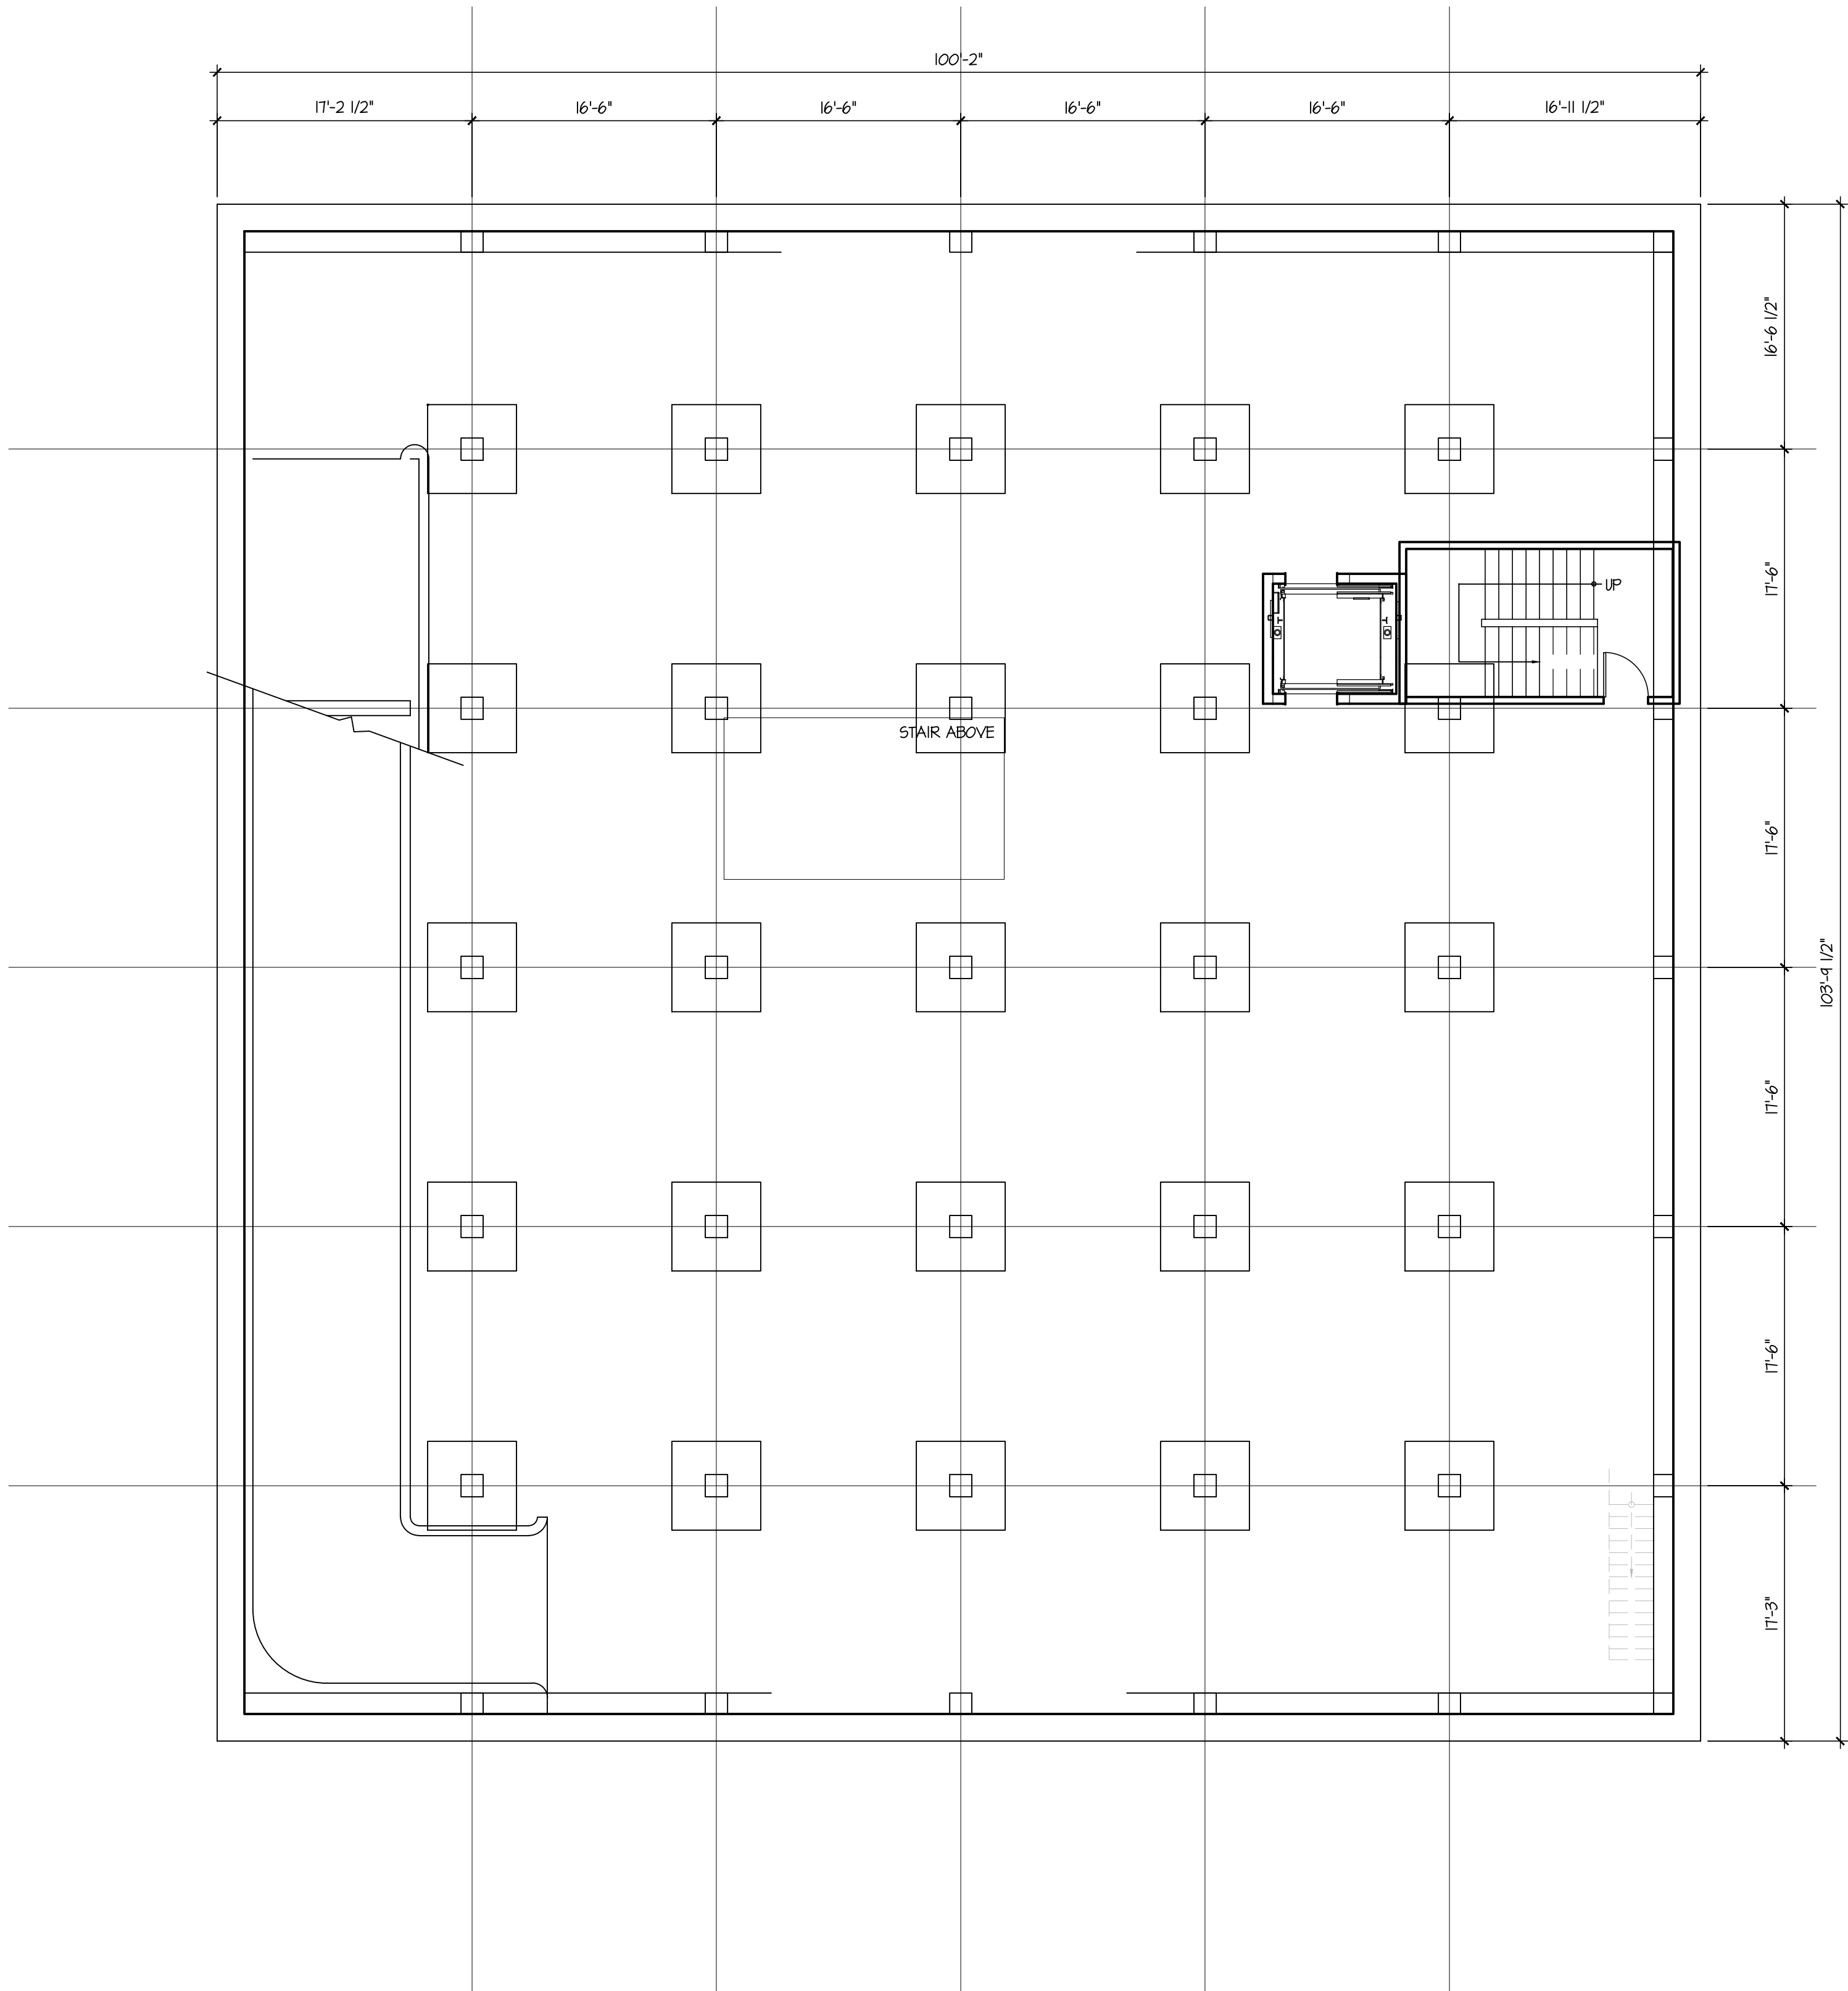

1 BASEMENT FLOOR PLAN
SCALE: 1/8" = 1'- 0"



paulwerner
ARCHITECTS

123 W. 8th STREET
SUITE B2
LAWRENCE, KS 66044

OFFICE: 785.832.0804
FAX: 785.832.0890

© PAUL WERNER ARCHITECTS, L.L.C.
THIS DRAWING IS COPYRIGHTED WORK BY
PAUL WERNER ARCHITECTS, L.L.C. THIS
DRAWING MAY NOT BE PHOTOGRAPHED,
TRACED OR COPIED IN ANY MANNER
WITHOUT THE WRITTEN PERMISSION OF PAUL
WERNER ARCHITECTS, L.L.C.


PENNSYLVANIA BREWERY
826 PENNSYLVANIA STREET
LAWRENCE, KANSAS

PROJECT # 215-130
NOVEMBER 6, 2015

RELEASE: DATE:
HRC 03.09.2016

A-100

J:\Project\215-000\215-730\CAD & CAD PDF's\Architectural\1100-floorplans.dwg, 3/14/2016 8:12:29 AM, DWG To PDF, pc3

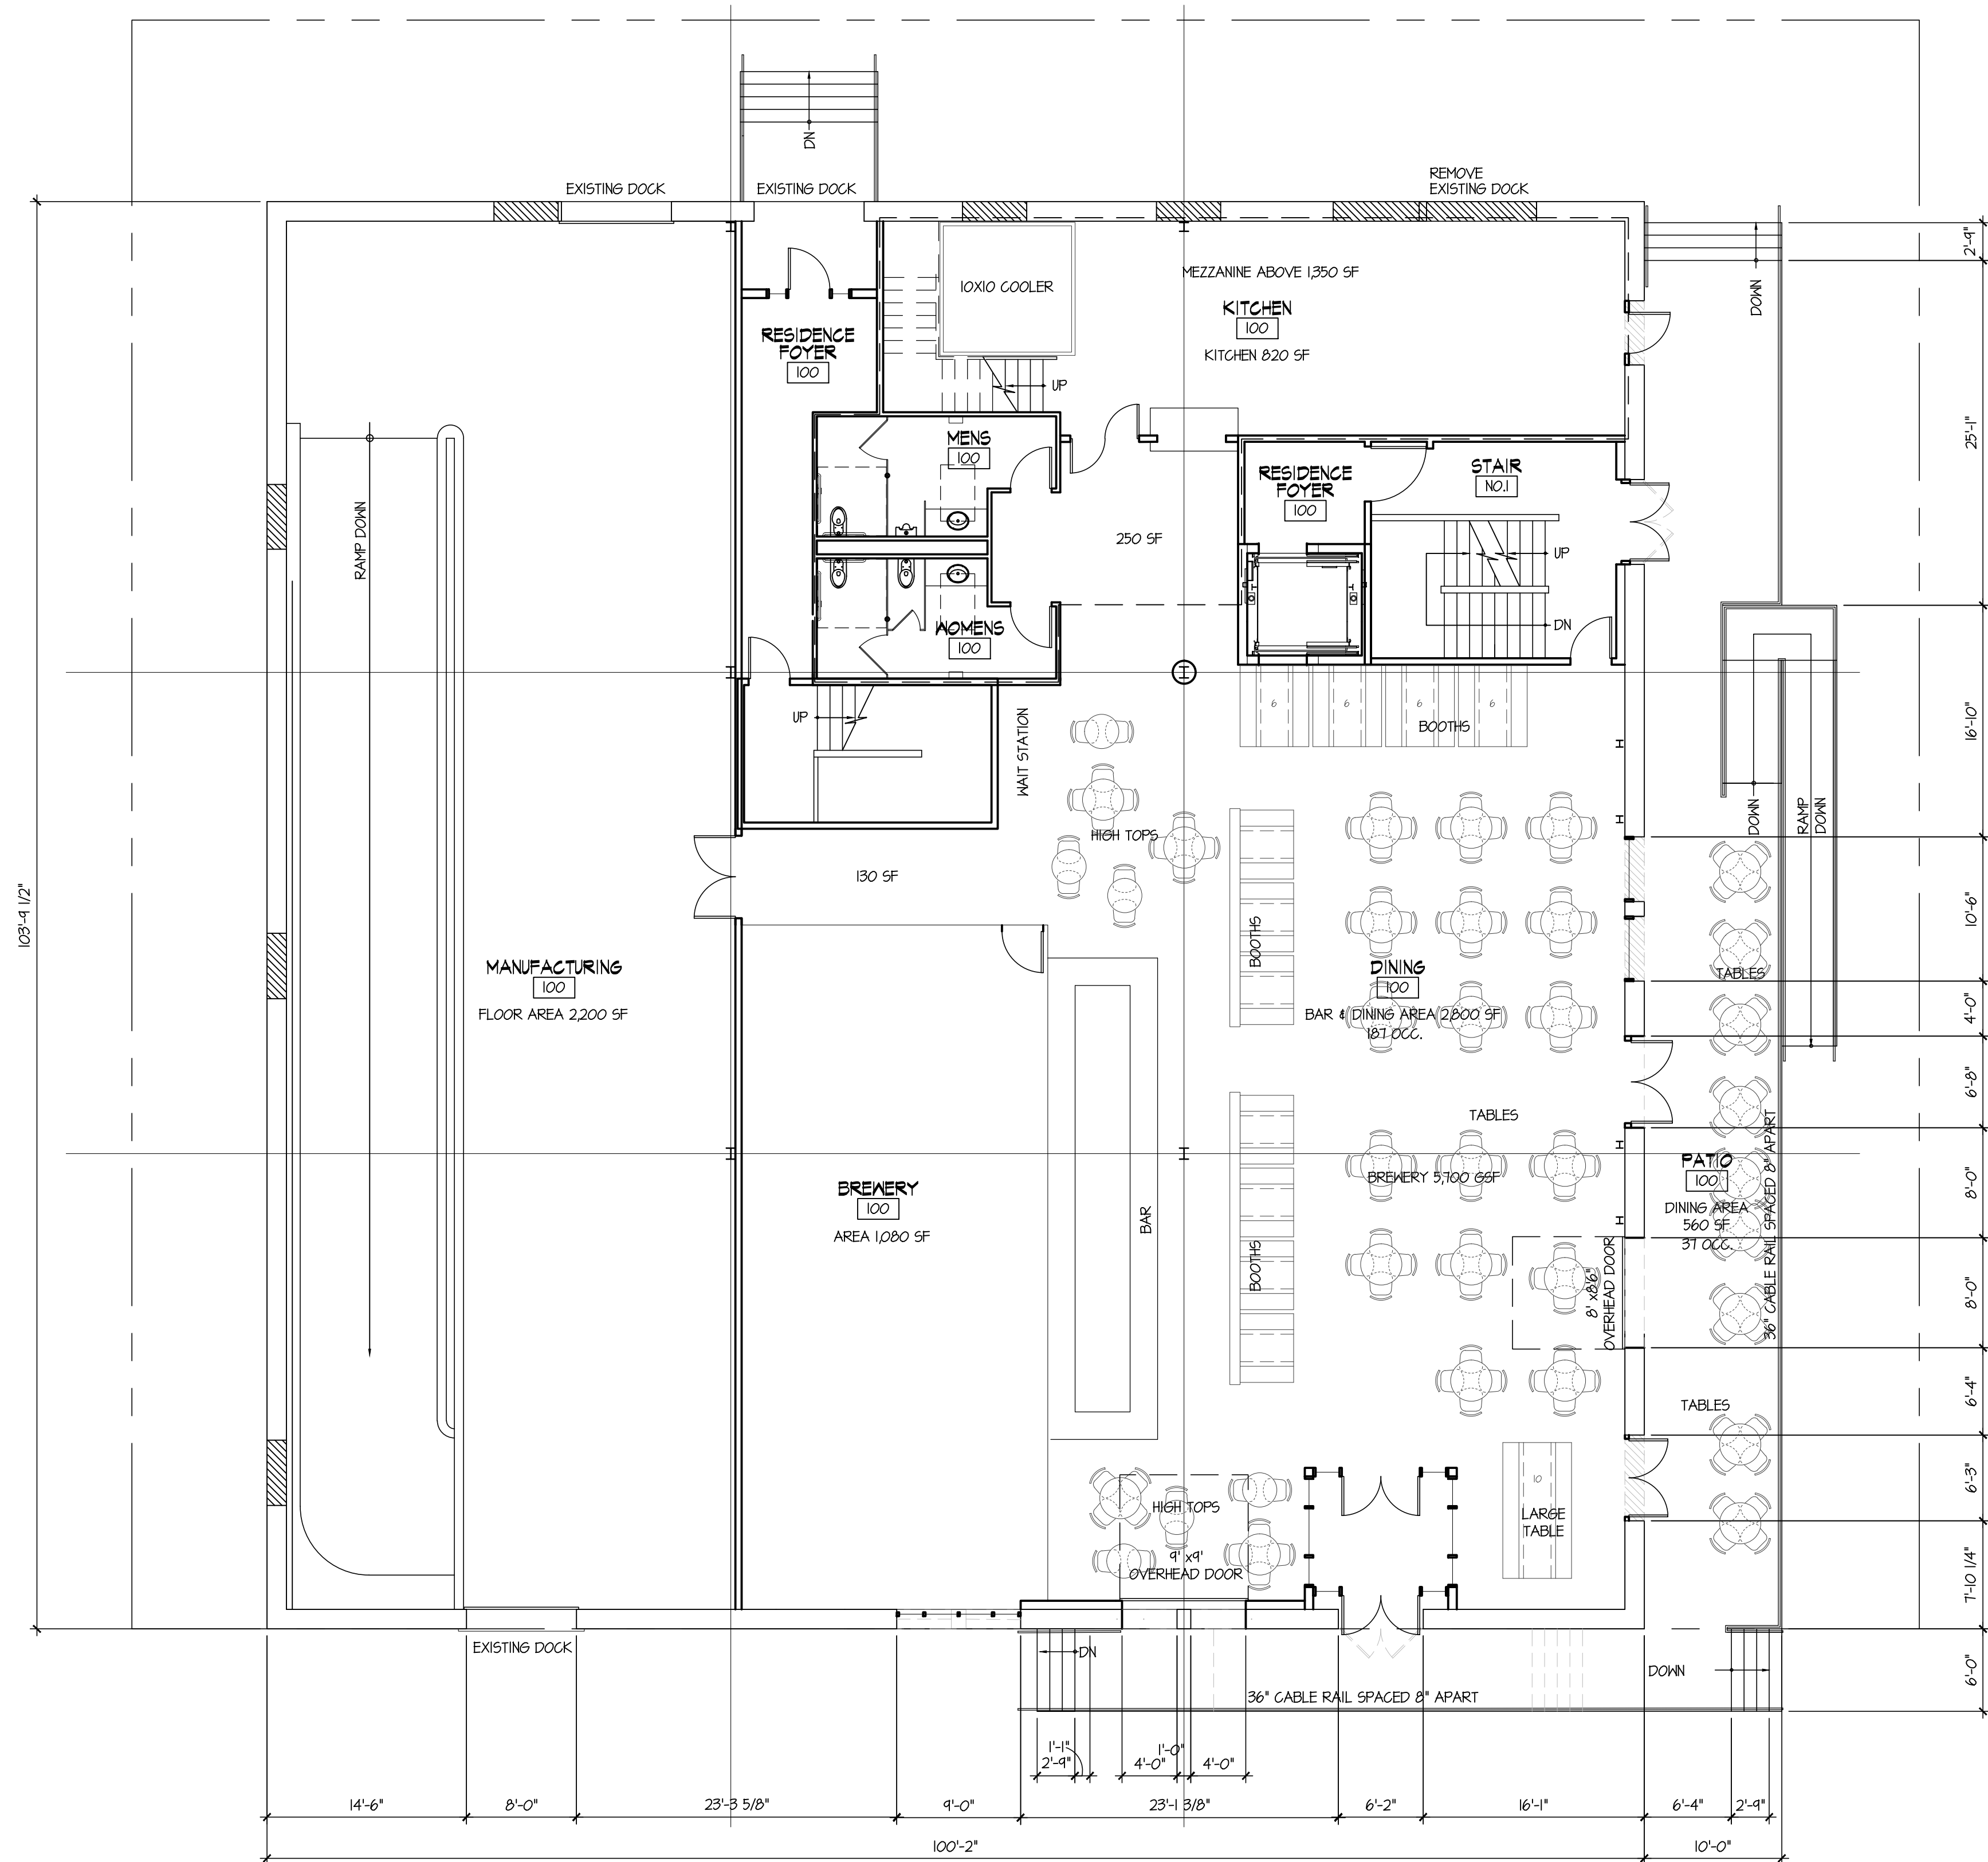

1 1ST FLOOR PLAN
SCALE: 1/8" = 1'-0"



paulwerner
ARCHITECTS

123 W. 8th STREET
SUITE B2
LAWRENCE, KS 66044

OFFICE: 785.832.0804
FAX: 785.832.0890

©PAUL KERNER ARCHITECTS, L.L.C.
THIS DRAWING IS COPYRIGHTED WORK BY
PAUL KERNER ARCHITECTS, L.L.C. THIS
DRAWING MAY NOT BE PHOTOGRAPHED,
TRACED OR COPIED IN ANY MANNER
WITHOUT THE WRITTEN PERMISSION OF PAUL
KERNER ARCHITECTS, L.L.C.

PENNSYLVANIA BREWERY
826 PENNSYLVANIA STREET
LAWRENCE, KANSAS


PROJECT # 215-130
NOVEMBER 6, 2015

RELEASE: DATE:
HRC 03.09.2016


J:\Project\215-000\215-730\CAD & CAD PDF's\Architectural\1100-floorplans.dwg, 3/9/2016 2:07:38 PM, DWG To PDF.pc3



① 2ND FLOOR PLAN
SCALE: 1/8" = 1'- 0"

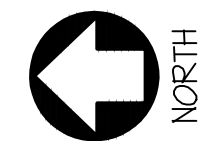


J:\Project\215-000\215-730\CAD & CAD PDF's\Architectural\1100-floorplans.dwg, 3/9/2016 2:08:00 PM, DWG To PDF.pc3

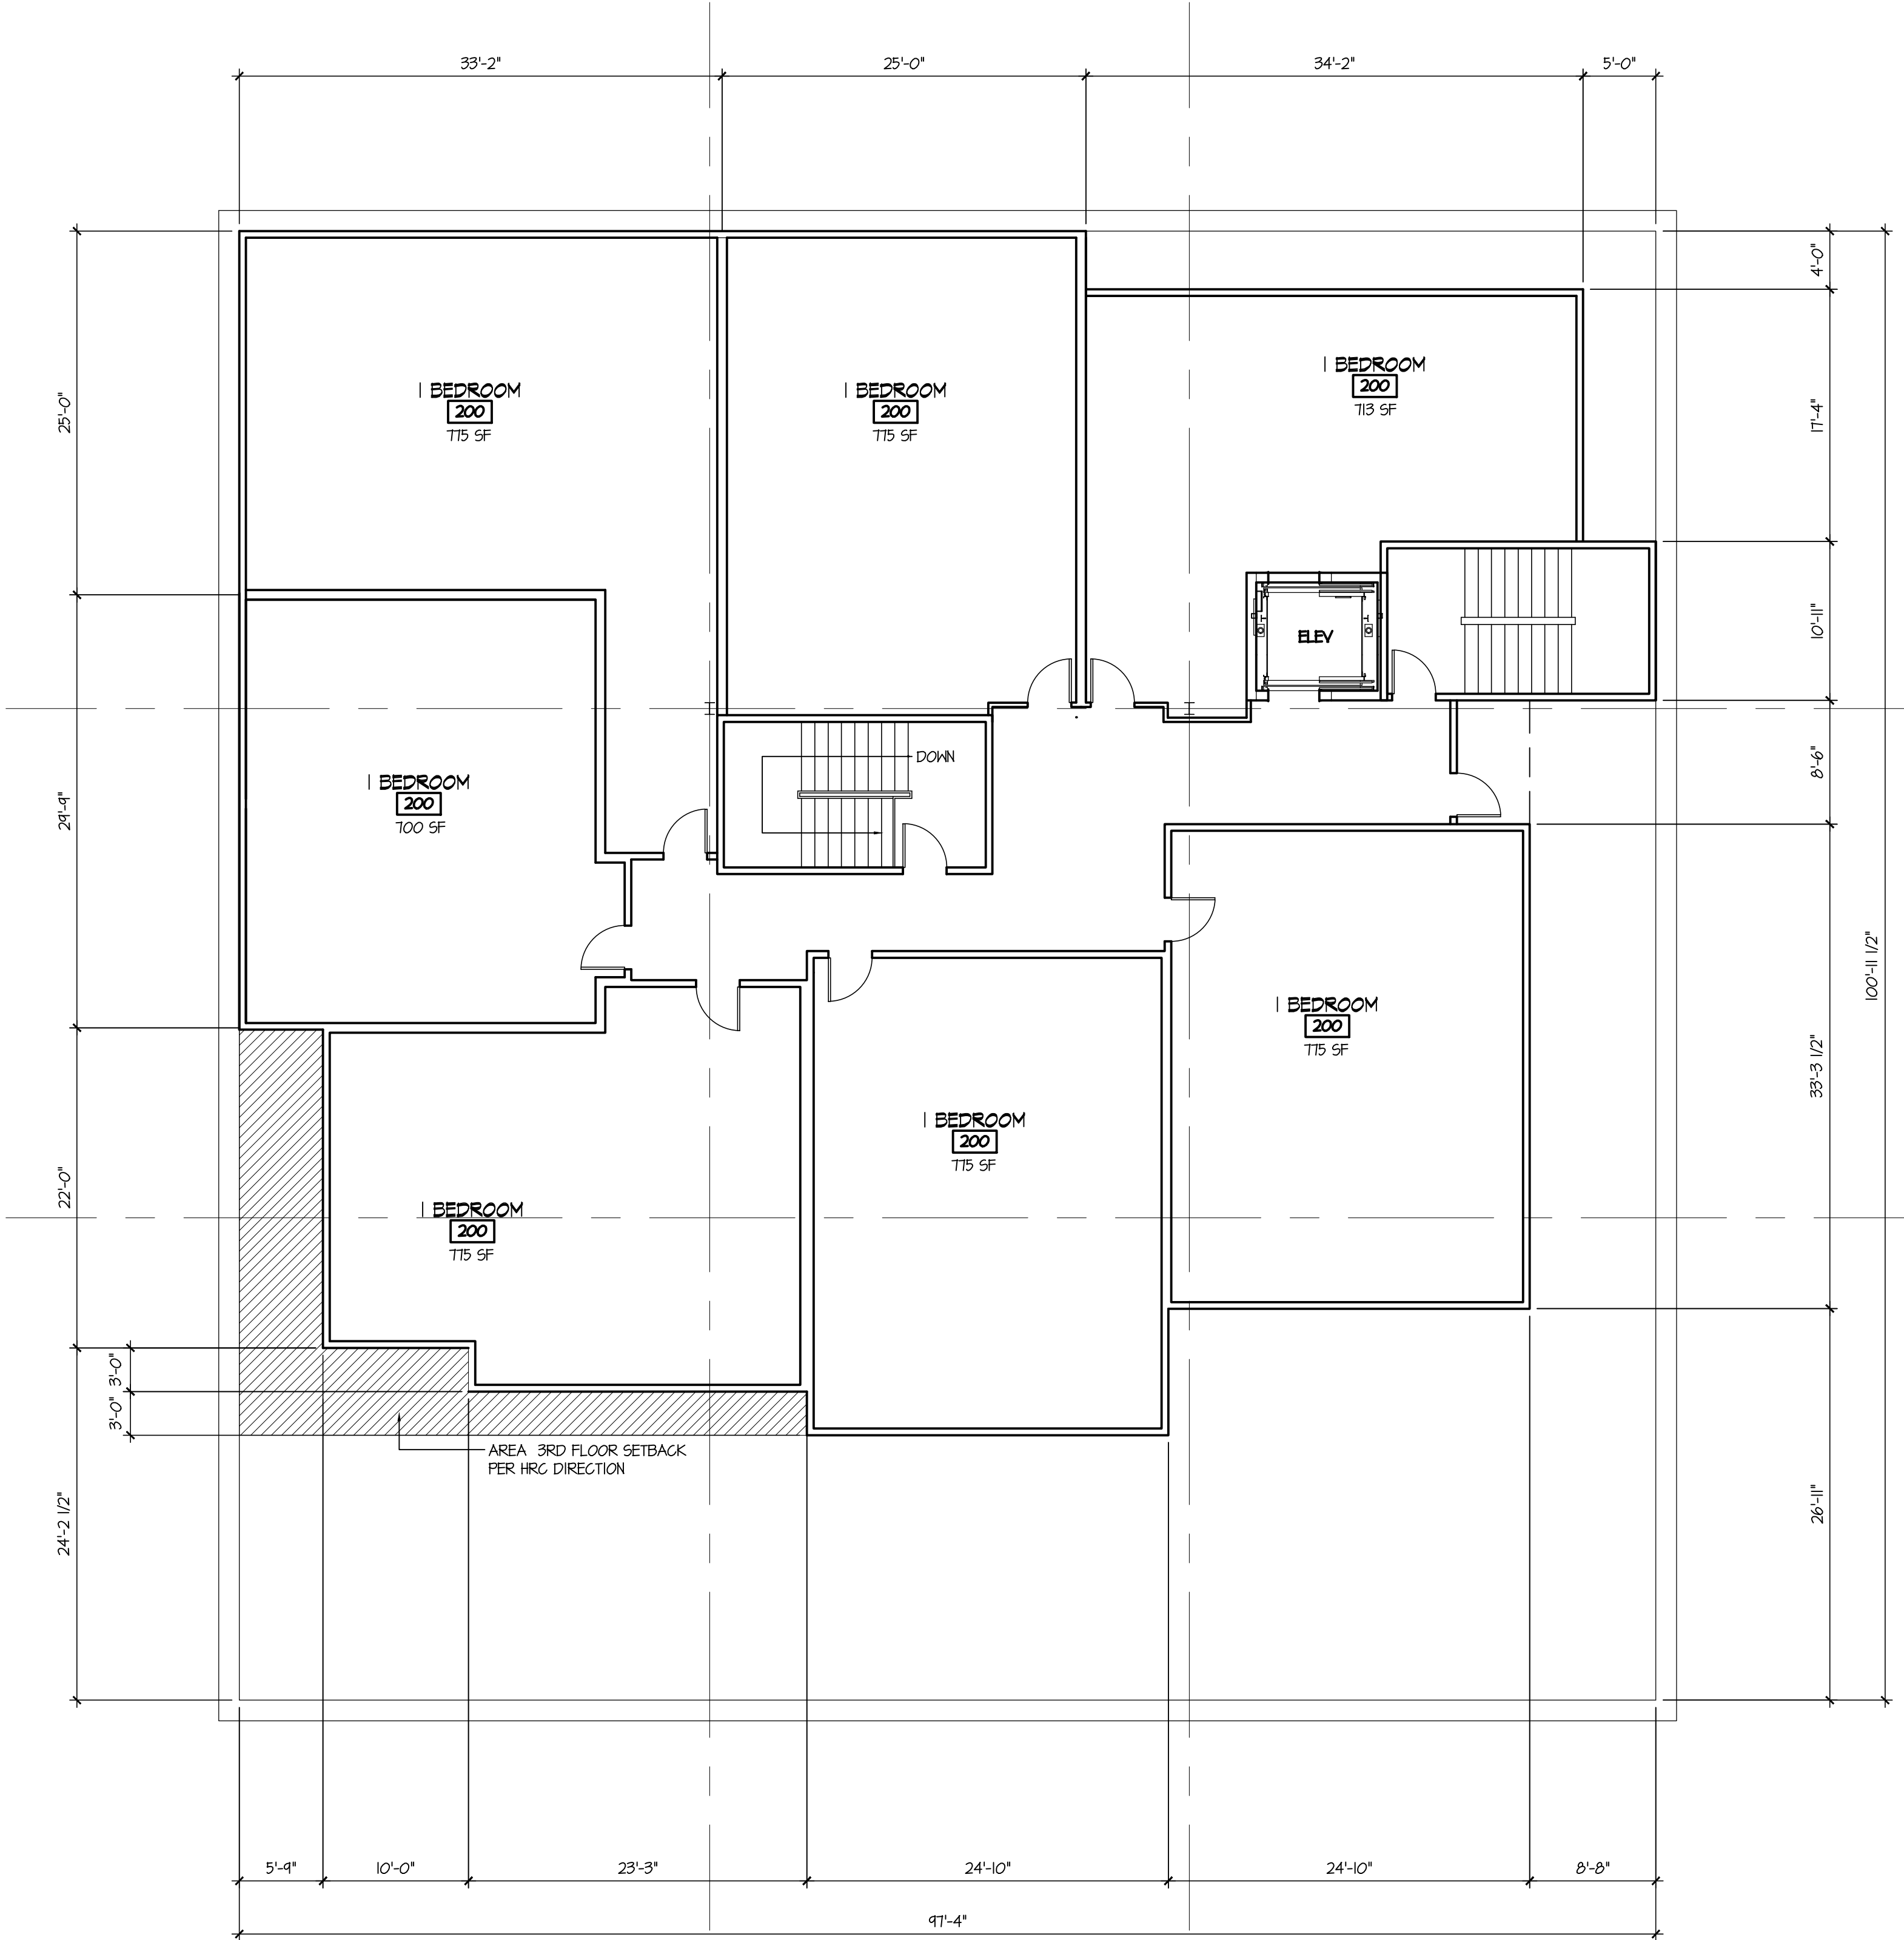

1 3RD FLOOR PLAN
SCALE: 1/8" = 1'-0"




J:\Project\215-000\215-730\CAD & CAD PDF's\Architectural\1100-floorplans.dwg, 3/9/2016 2:09:16 PM, DWG To PDF.pc3

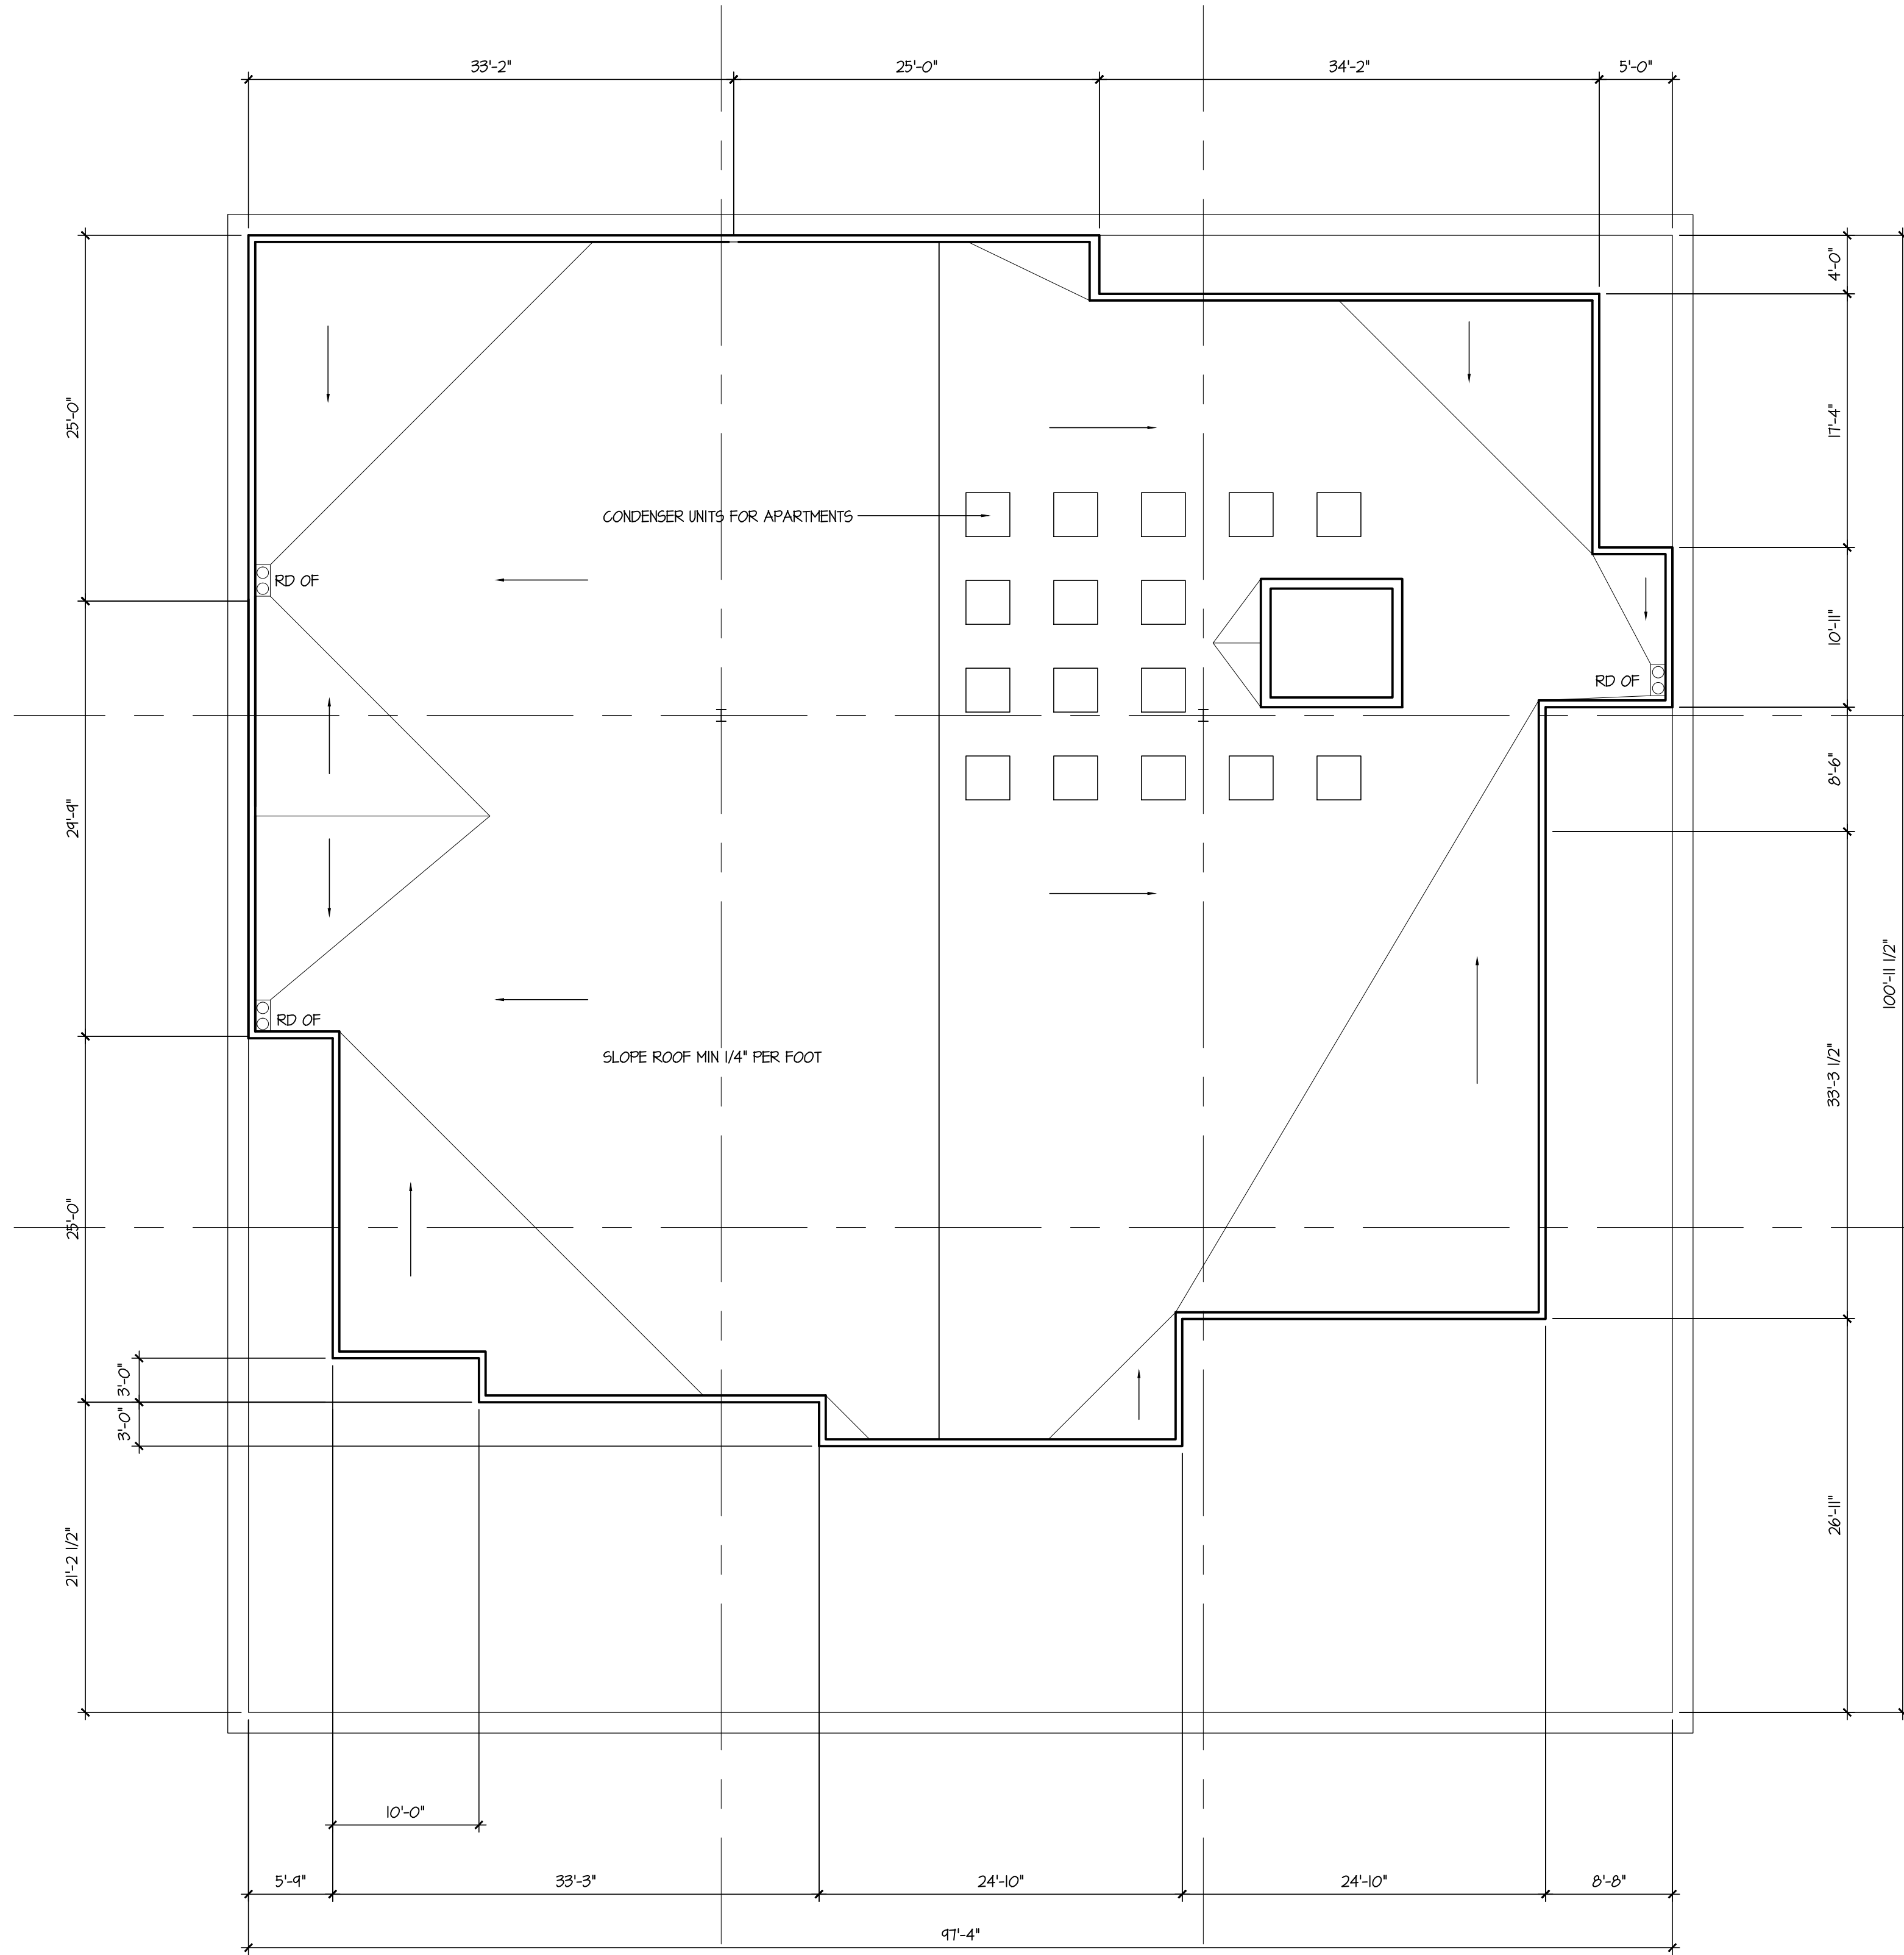


1 ROOF PLAN
SCALE: 1/8" = 1'- 0"



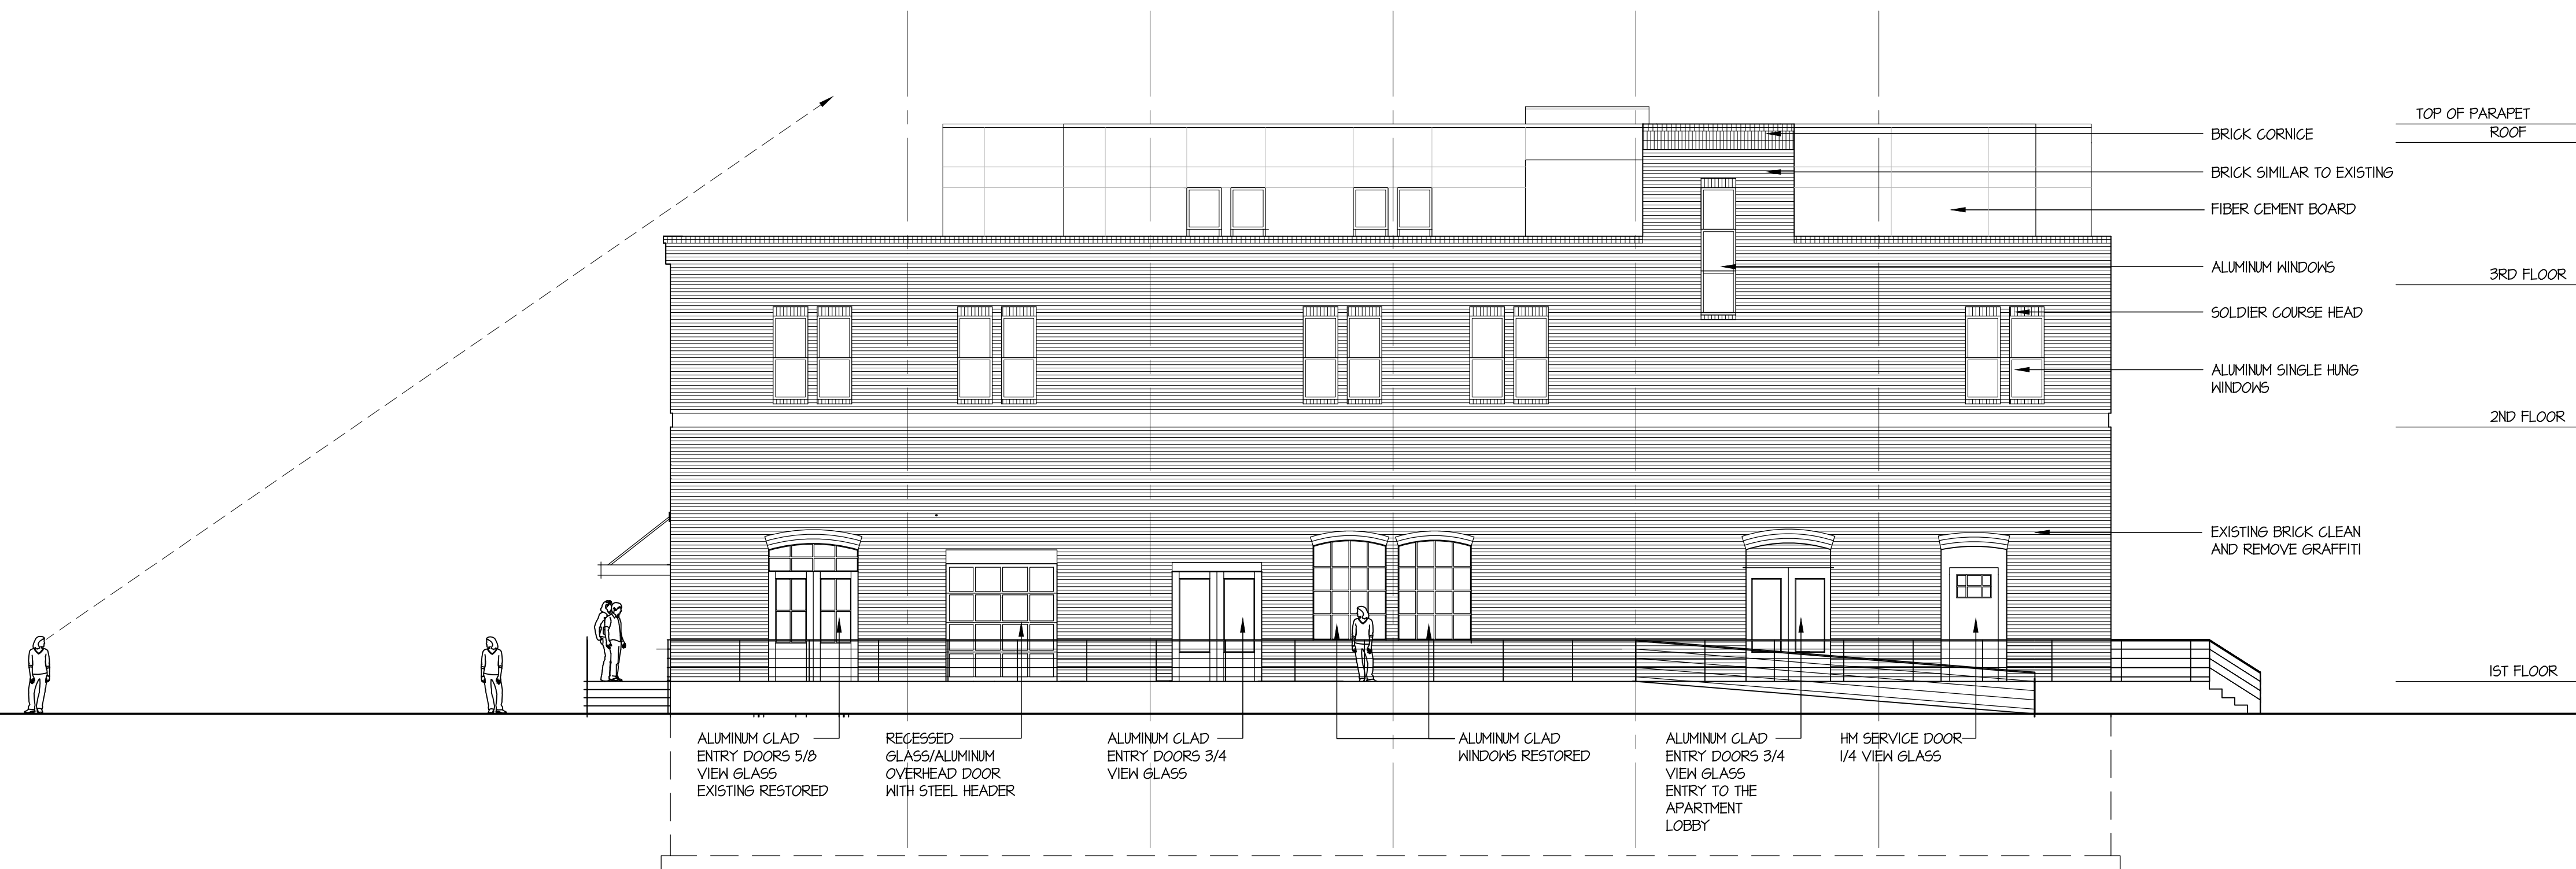

1 SOUTH ELEVATION
SCALE: 1/8" = 1'-0"

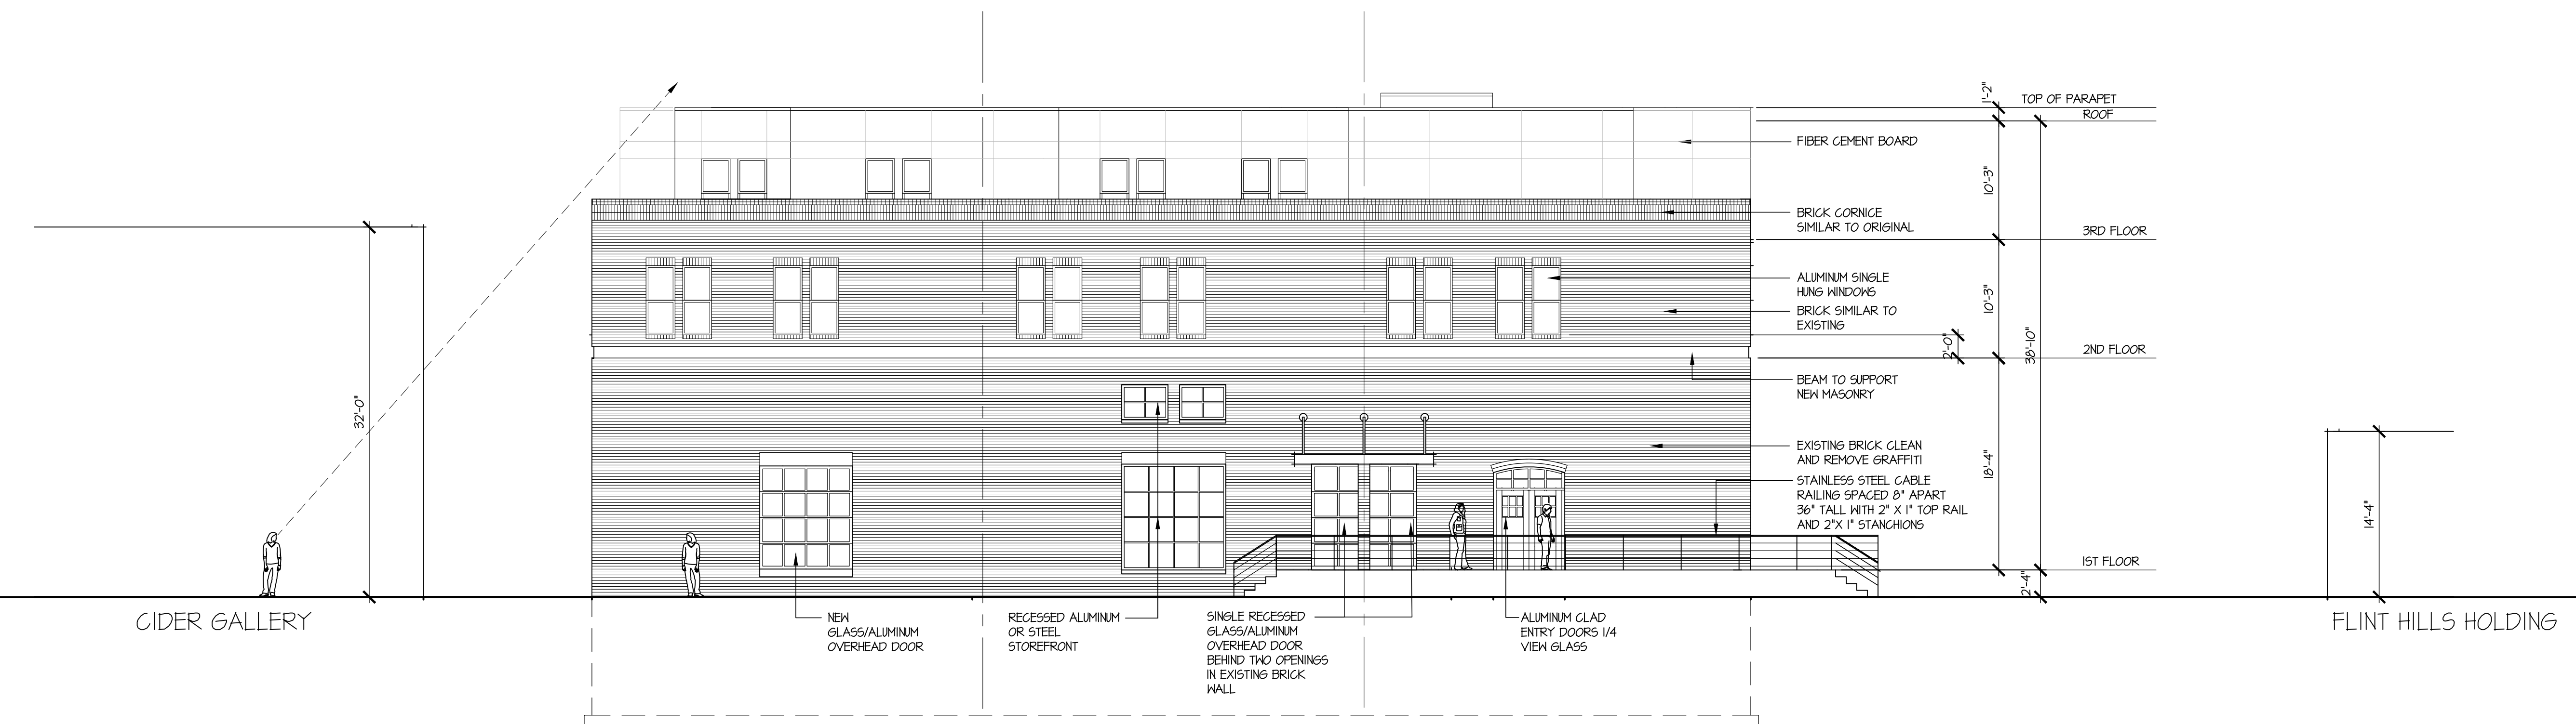

1 WEST ELEVATION, PENNSYLVANIA
SCALE: 1/8" = 1'-0"

FLINT HILLS HOLDING



1 NORTH ELEVATION
SCALE: 1/8" = 1'- 0"



1 EAST ELEVATION
SCALE: 1/8" = 1'- 0"

CIDER GALLERY

RAMP

MANUFACTURING

STORAGE

OFFICES

RESTROOMS

ELEVATOR

STAIRS

BASEMENT

1 NORTH SOUTH BUILDING SECTION

SCALE: 1/8" = 1'-0"

PENNSYLVANIA STREET

BREWERY AND RESTAURANT

STORAGE

ELEVATOR

APARTMENTS

APARTMENTS

OFFICES

STORAGE

BASEMENT

1 EAST WEST BUILDING SECTION

SCALE: 1/8" = 1'-0"

STEEL DETAIL TO BE
DEVELOPED BASED ON
ACTUAL SITE CONDITIONS

TOP OF PARAPET
ROOF

3RD FLOOR

2ND FLOOR

MEZZANINE

1ST FLOOR

ALLEY



619 EAST 8TH STREET
POHLER LOFTS



810 PENNSYLVANIA STREET
CIDER GALLERY



826 PENNSYLVANIA STREET
PROPOSED MIXED-USE



832 PENNSYLVANIA STREET
FLINT HILLS HOLDING

PENNSYLVANIA STREET

paulwerner
ARCHITECTS



826 PENNSYLVANIA STREET, PROPOSED MIXED-USE, BREWERY-RESTAURANT-RESIDENTIAL

paulwerner
ARCHITECTS



826 PENNSYLVANIA STREET, PROPOSED MIXED-USE, BREWERY-RESTAURANT-RESIDENTIAL

paulwerner
ARCHITECTS



826 PENNSYLVANIA STREET, PROPOSED MIXED-USE, BREWERY-RESTAURANT-RESIDENTIAL

paulwerner
ARCHITECTS



STREET VIEW

826 PENNSYLVANIA STREET, PROPOSED MIXED-USE, BREWERY-RESTAURANT-RESIDENTIAL

paulwerner
ARCHITECTS



WEST ELEVATION, PENNSYLVANIA

826 PENNSYLVANIA STREET, PROPOSED MIXED-USE, BREWERY-RESTAURANT-RESIDENTIAL

paulwerner
ARCHITECTS



SOUTH ELEVATION

826 PENNSYLVANIA STREET, PROPOSED MIXED-USE, BREWERY-RESTAURANT-RESIDENTIAL

paulwerner
ARCHITECTS



EAST ELEVATION

826 PENNSYLVANIA STREET, PROPOSED MIXED-USE, BREWERY-RESTAURANT-RESIDENTIAL

paulwerner
ARCHITECTS



NORTH ELEVATION

826 PENNSYLVANIA STREET, PROPOSED MIXED-USE, BREWERY-RESTAURANT-RESIDENTIAL

paulwerner
ARCHITECTS