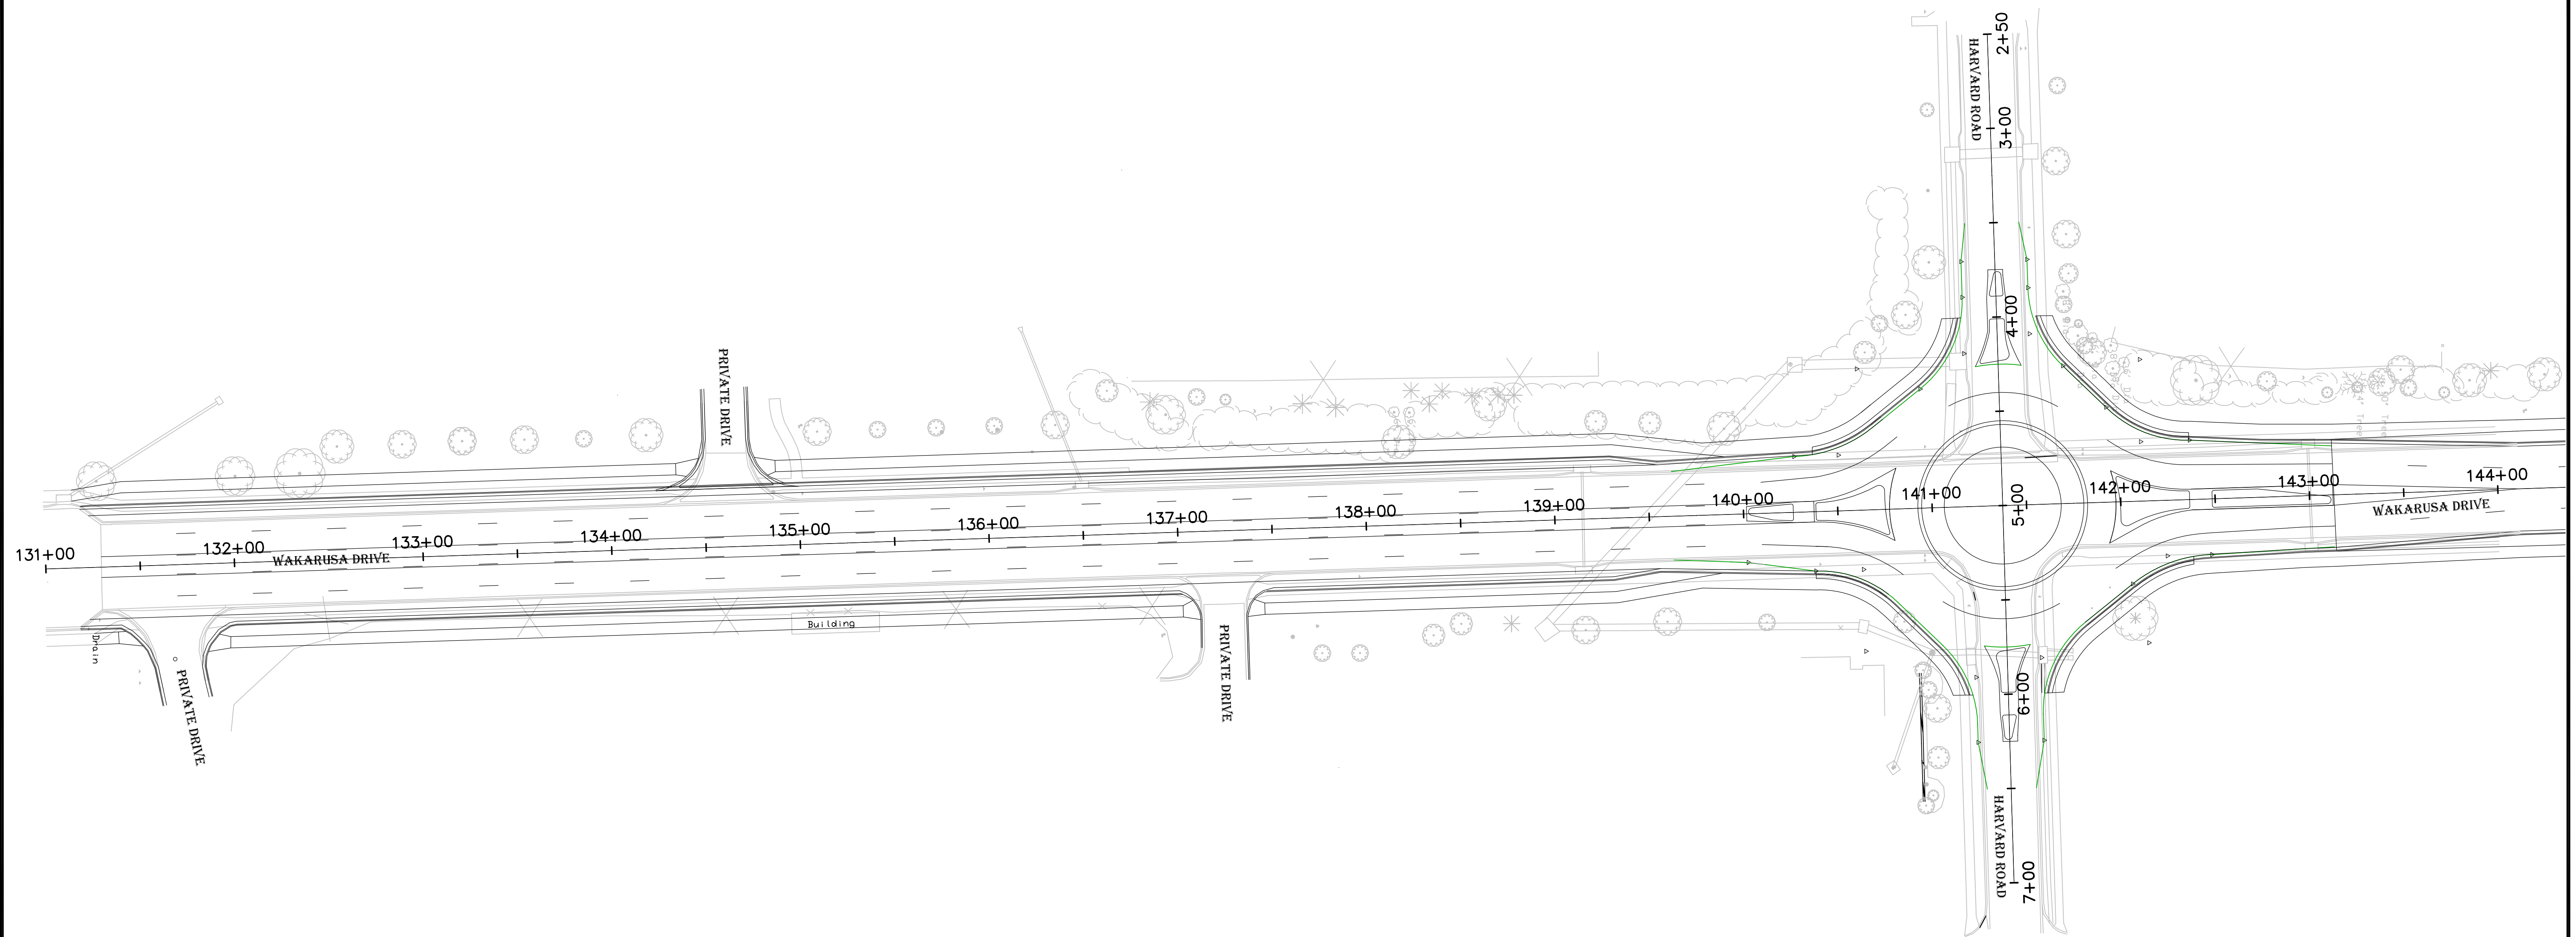


SHEET ____ OF 41

DATE	BY	REVISION

CITY OF LAWRENCE, KANSAS

ENGINEERING DIVISION OF PUBLIC WORKS

PROPOSED WAKARUSA DRIVE IMPROVEMENTS

PLAN SKETCH

STA. 131+00 TO STA. 144+00

PROJECT NO. PW1527

DAVID P. CRONIN

CITY ENGINEER

DAVID L. CORLISS

CITY MANAGER

